




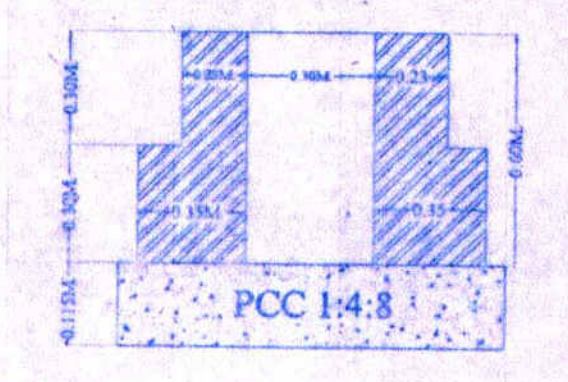

SECTION OF DRAIN

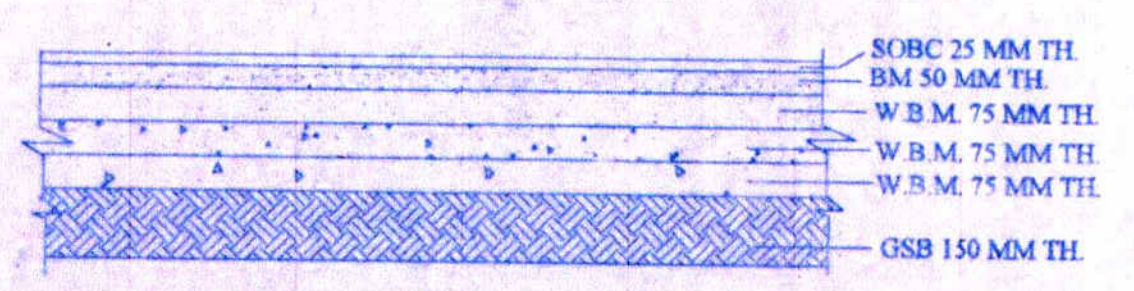

SECTION OF APPROACH ROAD

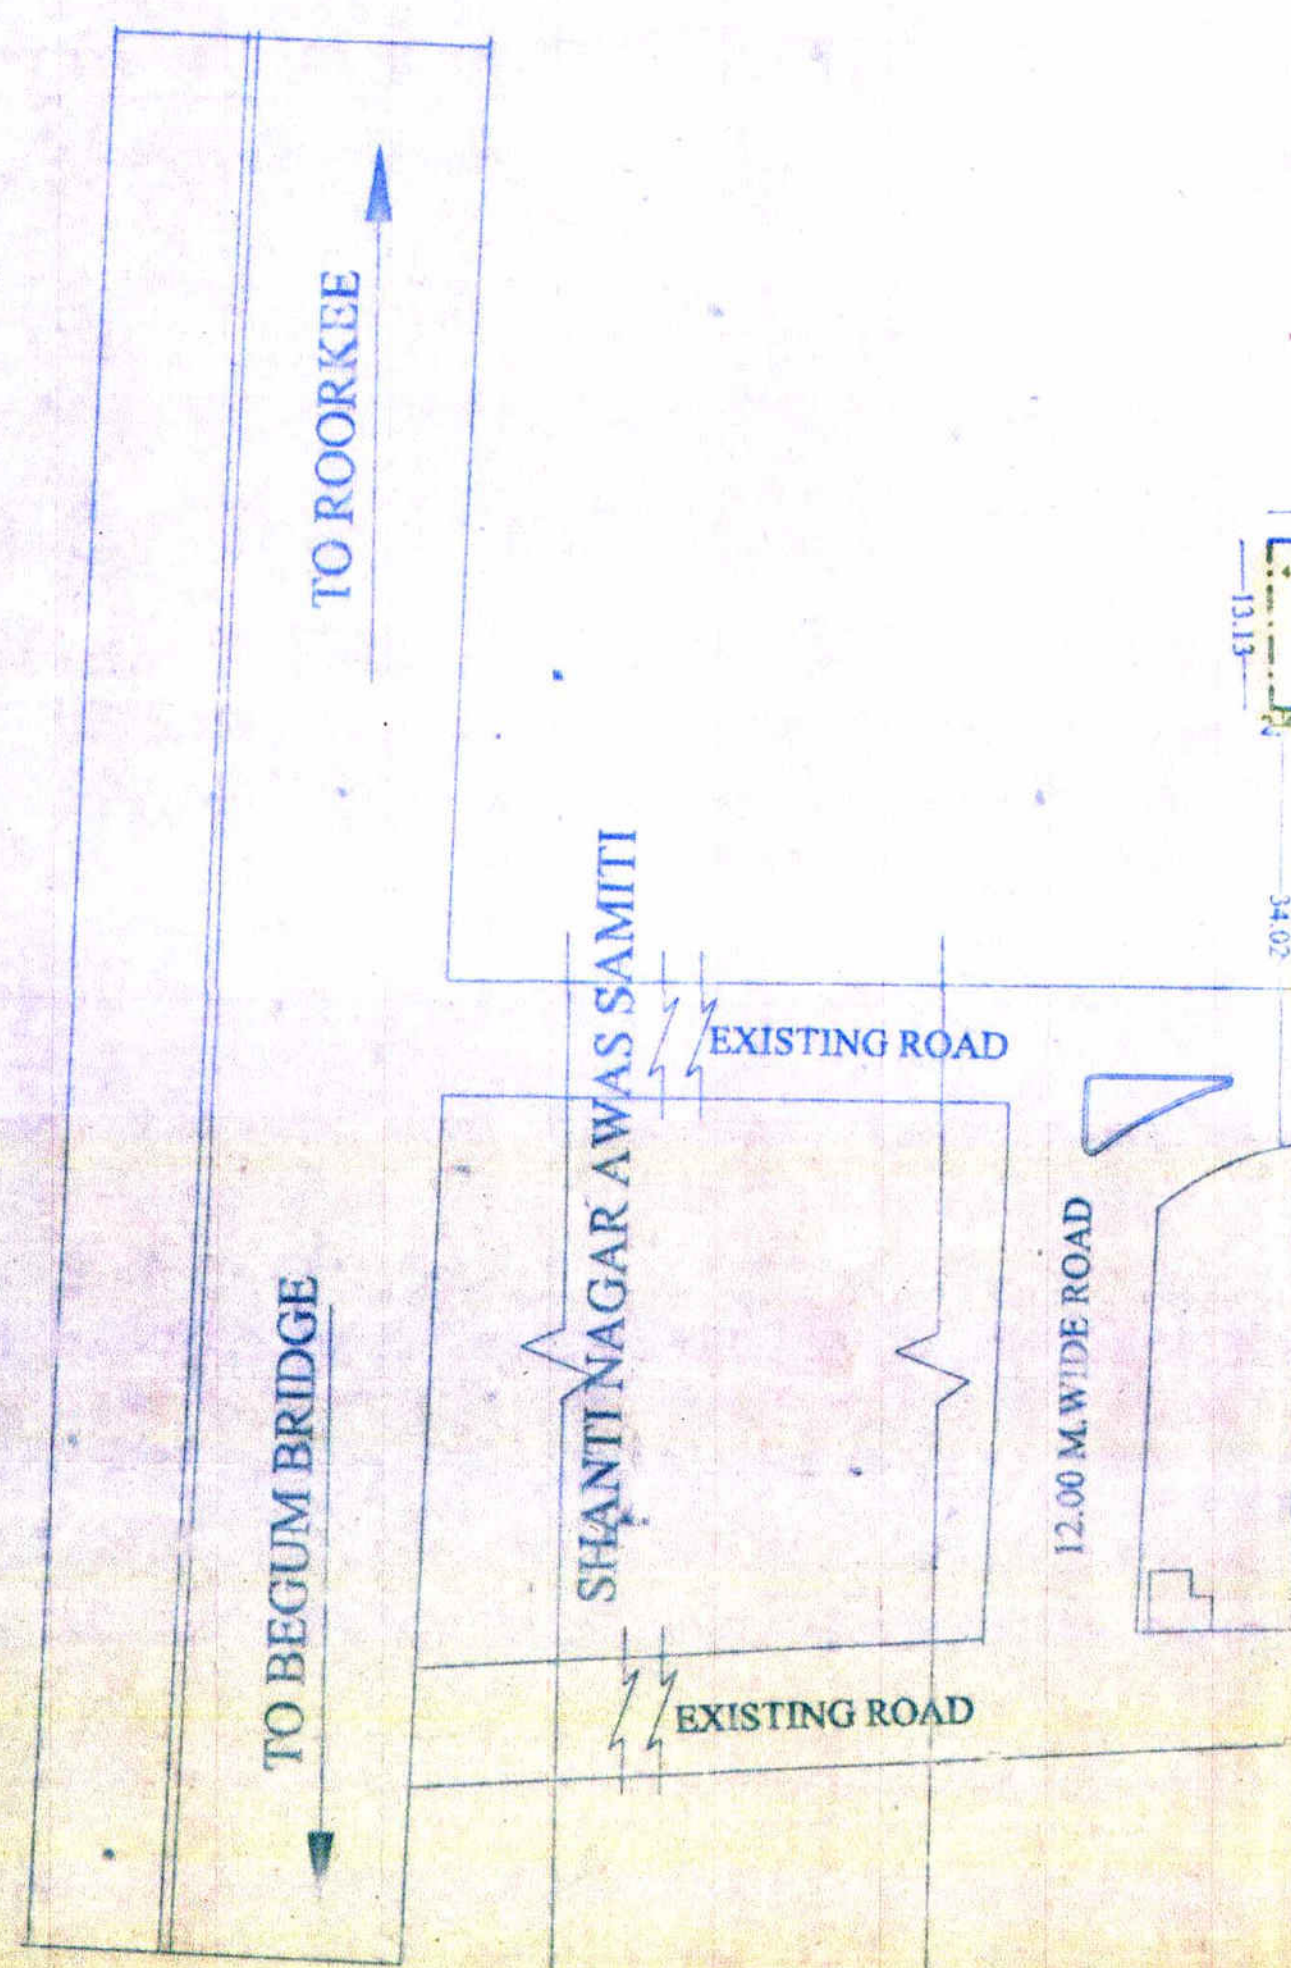

SERVICE PLAN

मेरठ विकास प्राधिकरण
नगर विकास विभाग
नगर विकास विभाग
नगर विकास विभाग

मेरठ विकास प्राधिकरण
नगर विकास विभाग
नगर विकास विभाग
नगर विकास विभाग

- PARK
- ROAD SEWER LINE
- WATER LINE, Elect Line, & DRAINS & FOOT PATHS
- Boundary Line

LEGEND :-

- SITE BOUNDARY
- DRAINS
- WATER MAIN
- SEWER LINE
- ELECTRIC LINE
- TREES
- OVER HEAD WATER TANK
- ELECTRIC TRANSFORMER
- SEWERAGE TREATMENT PLANT

DRAWING TITLE

SERVICE PLAN

NORTH :-



ADDRESS :-

REVISED RESIDENTIAL LAYOUT PLAN OF KALANDI KUNJ SITUATED AT KHASRA NO.-757,758,759,760,761 PART, 762 PART, 763,764, 905 PART, 921 PART, 1063 PART, OF VILLAGE ROSHANPUR DOR'L, MEERUT

APPLICANT:-

R.P. TAYAL

Kalandi Construction Co. Pvt. Ltd.
79/16, Ahata Amba Ganj Kesar Ganj Mandi Meerut City

Er. S.K. Jain, M/s. Jain & Associates
B.Tech. (Civil) LLT, Delhi, Registered Engineer
Govt. Approved Valuer, F.I.V.V. (Member)
Member of Institution of Engineers (M.I.E.)
Membership No. M-104506/1
305, Circular Road, Meerut Cantt
Tel. 0121-2641962, Mob. 9983730893

ENGINEER / ARCHITECT:-