



F.A.R. AREA DETAIL OF GROUND/STILT FLOOR

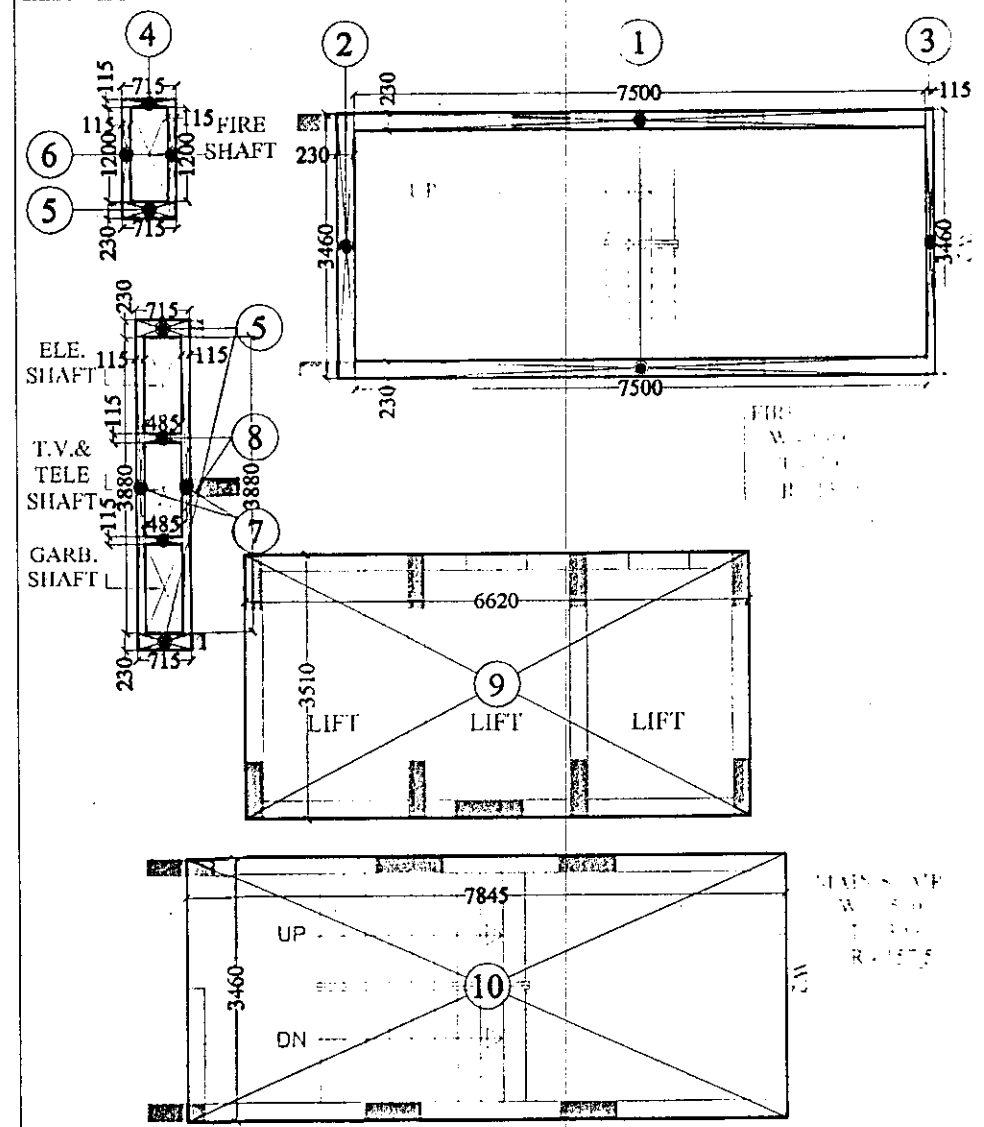


S.NO.	DIMENSION	AREA
1.	7.500 X 3.000	= 22.500 SQ.M
2.	0.230 X 3.460	= 0.796 SQ.M
3.	0.115 X 3.460	= 0.398 SQ.M
4.	0.715 X 0.115	= 0.082 SQ.M
5.	0.715 X 0.230	= 0.164 SQ.M
6.	0.115 X 1.200	= 0.138 SQ.M
7.	0.115 X 3.880	= 0.443 SQ.M
8.	0.485 X 0.115	= 0.056 SQ.M
9.	6.620 X 3.510	= 23.236 SQ.M
10.	7.845 X 3.460	= 27.144 SQ.M
TOTAL		= 56.879 SQ.M
SAY AS		= 56.88 SQ.M

15% FACILITY AREA DETAIL OF FIRE STAIR CASE:- GROUND/STILT FLOOR

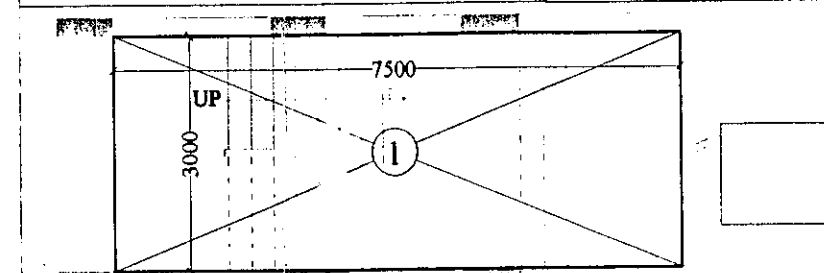


S.NO.	DIMENSION	AREA
1.	7.500 X 3.000	= 22.500 SQ.M
TOTAL		= 22.500 SQ.M
SAY AS		= 22.50 SQ.M

15% FACILITY AREA DETAIL OF FIRE STAIR CASE:- 1st. TO 25th. FLOOR

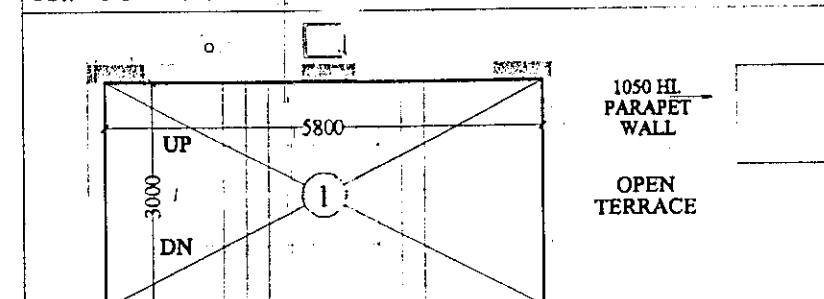


S.NO.	DIMENSION	AREA
1.	5.800 X 3.000	= 17.400 SQ.M
TOTAL		= 17.400 SQ.M
SAY AS		= 17.40 SQ.M

15% FACILITY AREA DETAIL OF SERVICE SHAFT PODIUM/STILT TO 25th. FLOOR

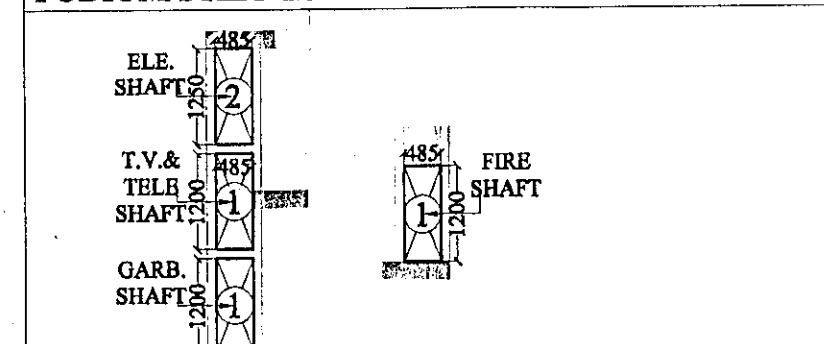


S.NO.	DIMENSION	AREA
1.	0.485 X 1.200	= 0.582 SQ.M
2.	0.485 X 1.250	= 0.606 SQ.M
TOTAL		= 1.188 SQ.M
SAY AS		= 1.19 SQ.M

15% FACILITY AREA DETAIL OF LIFT SHAFT 1st. TO 25th. FLOOR

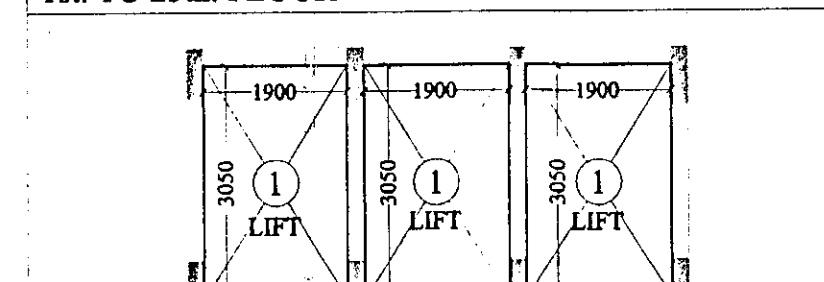


S.NO.	DIMENSION	AREA
1.	1.900 X 3.000	= 5.700 SQ.M
TOTAL		= 5.700 SQ.M
SAY AS		= 5.70 SQ.M

15% FACILITY AREA DETAIL OF LIFT LOBBY:- GROUND/STILT TO 25th. FLOOR

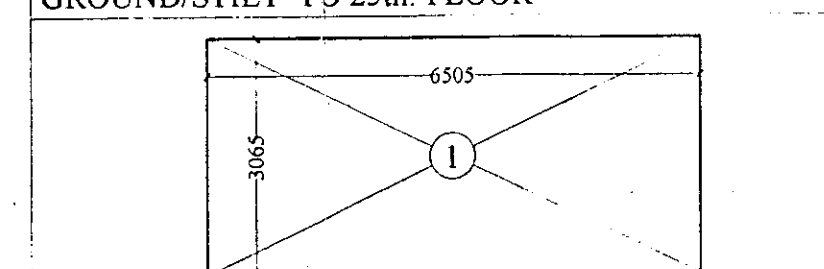


S.NO.	DIMENSION	AREA
1.	6.505 X 3.065	= 19.938 SQ.M
TOTAL		= 19.938 SQ.M
SAY AS		= 19.94 SQ.M

15% FACILITY AREA DETAIL OF CUPBOARD 1st. FLOOR

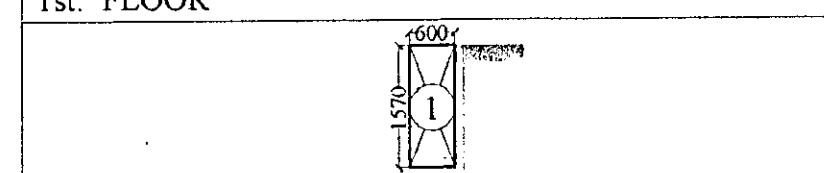


S.NO.	DIMENSION	AREA
1.	0.600 X 1.570	= 0.942 SQ.M
TOTAL		= 0.942 SQ.M
SAY AS		= 0.94 SQ.M

15% FACILITY AREA DETAIL OF FIRE STAIR CASE MUMTY

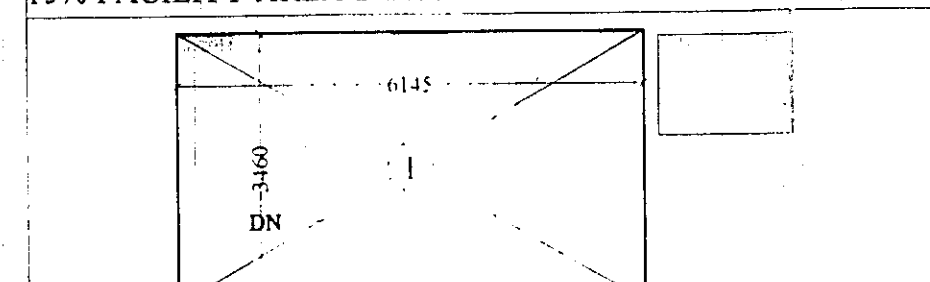


S.NO.	DIMENSION	AREA
1.	6.145 X 3.460	= 21.262 SQ.M
TOTAL		= 21.262 SQ.M
SAY AS		= 21.26 SQ.M

15% FACILITY AREA DETAIL OF MAIN STAIR CASE MUMTY

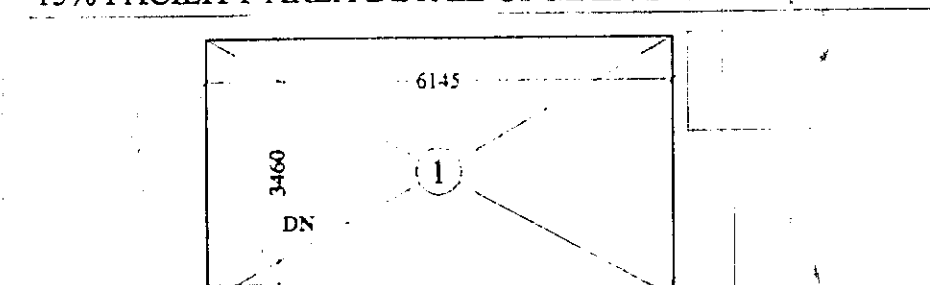


S.NO.	DIMENSION	AREA
1.	6.145 X 3.460	= 21.262 SQ.M
TOTAL		= 21.262 SQ.M
SAY AS		= 21.26 SQ.M

15% FACILITY AREA DETAIL OF WATER TANK

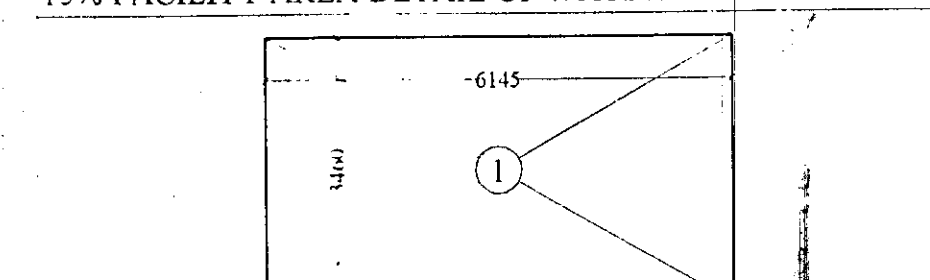

S.NO.	DIMENSION	AREA
1.	6.145 X 3.460	= 21.262 SQ.M
TOTAL		= 21.262 SQ.M
SAY AS		= 21.26 SQ.M

15% FACILITY AREA DETAIL OF MACHINE ROOM

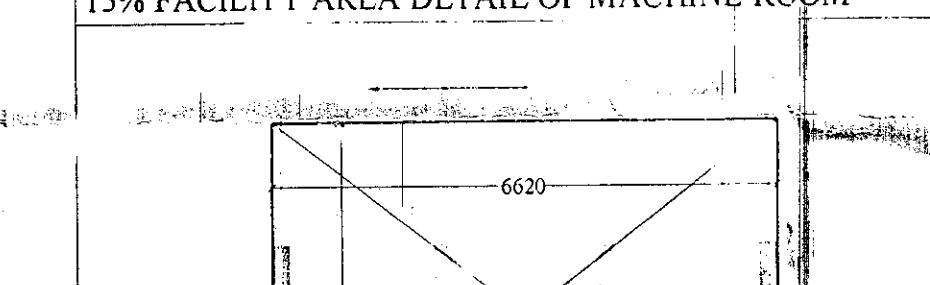


S.NO.	DIMENSION	AREA
1.	6.620 X 5.125	= 33.928 SQ.M
TOTAL		= 33.928 SQ.M
SAY AS		= 33.93 SQ.M

TOTAL 15% FACILITY AREA OF PODIUM/STILT FLOOR
= FIRE STAIR CASE + SERVICE SHAFT + LIFT LOBBY
= 22.50 + 2.35 + 19.94 = 44.79 SQ.M.

TOTAL 15% FACILITY AREA OF 1st. FLOOR
= FIRE STAIR CASE + SERVICE SHAFT
+ LIFT SHAFT + LIFT LOBBY + CUP BOARD
= 17.40 + 2.35 + 17.39 + 19.94 + 6.59 = 63.67 SQ.M.

TOTAL 15% FACILITY AREA OF 2nd. TO 25th. FLOOR
= FIRE STAIR CASE + SERVICE SHAFT
+ LIFT SHAFT + LIFT LOBBY + CUP BOARD
= 17.40 + 2.35 + 17.39 + 19.94 + 7.54 = 64.62 SQ.M.

15% FACILITY AREA DETAIL OF CUPBOARD 2nd. TO 25th. FLOOR

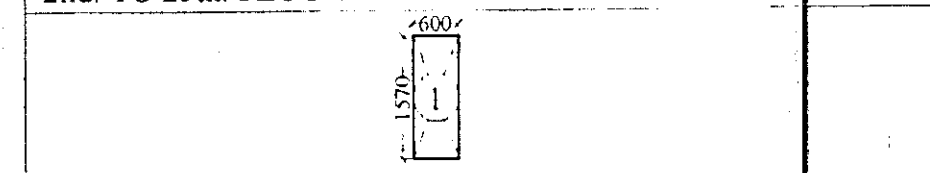

S.NO.	DIMENSION	AREA
1.	0.600 X 1.570	= 0.942 SQ.M
TOTAL		= 0.942 SQ.M
SAY AS		= 0.94 SQ.M

TOWER - Q
A AREA STATEMENT (PROPOSED IN METER SQUARE)

S. No.	PARTICULARS	AREA sq.mt. (NON F.A.R.)	AREA sq.mt. (F.A.R. AREA)	AREA sq.mt. (BAL. NON F.A.R.)	UNITS	% FACILITY AREA
1	BASEMENT NON F.A.R. (PROPOSED)					
2	GROUND/STILT FLOOR (PROPOSED)	559.52	56.88		00	44.79
3	1st. FLOOR (PROPOSED)		528.93	53.52	07	63.67
4	2nd. FLOOR (PROPOSED)		527.98	60.99	08	64.62
5	3rd. FLOOR (PROPOSED)		527.98	60.99	08	64.62
6	4th. FLOOR (PROPOSED)		527.98	60.99	08	64.62
7	5th. FLOOR (PROPOSED)		527.98	60.99	08	64.62
8	6th. FLOOR (PROPOSED)		527.98	60.99	08	64.62
9	7th. FLOOR (PROPOSED)		527.98	60.99	08	64.62
10	8th. FLOOR (PROPOSED)		527.98	60.99	08	64.62
11	9th. FLOOR (PROPOSED)		527.98	60.99	08	64.62
12	10th. FLOOR (PROPOSED)		527.98	60.99	08	64.62
13	11th. FLOOR (PROPOSED)		527.98	60.99	08	64.62
14	12th. FLOOR (PROPOSED)		527.98	60.99	08	64.62
15	13th. FLOOR (PROPOSED)		527.98	60.99	08	64.62
16	14th. FLOOR (PROPOSED)		527.98	60.99	08	64.62
17	15th. FLOOR (PROPOSED)		527.98	60.99	08	64.62
18	16th. FLOOR (PROPOSED)		527.98	60.99	08	64.62
19	17th. FLOOR (PROPOSED)		527.98	60.99	08	64.62
20	18th. FLOOR (PROPOSED)		527.98	60.99	08	64.62
21	19th. FLOOR (PROPOSED)		527.98	60.99	08	64.62
22	20th. FLOOR (PROPOSED)		527.98	60.99	08	64.62
23	21st. FLOOR (PROPOSED)		527.98	60.99	08	64.62
24	22nd. FLOOR (PROPOSED)		527.98	60.99	08	64.62
25	23rd. FLOOR (PROPOSED)		527.98	60.99	08	64.62
26	24th. FLOOR (PROPOSED)		527.98	60.99	08	64.62
27	25th. FLOOR (PROPOSED)		527.98	60.99	08	64.62
28	TERRACE (PROPOSED)					
29	FIRE STAIR MUMTY (PROPOSED)					21.26
30	MAIN STAIR MUMTY (PROPOSED)					21.26
31	MACHINE ROOM (PROPOSED)					33.93
32	WATER TANK (PROPOSED)					21.26
33	TOTAL	559.52	13,257.33	1,517.28	199	1,757.05

NOTE :-
TOTAL GROUND COVERAGE OF THE TOWER
TOTAL STILT AREA = 661.19 SQ.M

NOTE :-
TOTAL PARKING AREA OF THE TOWER Q
= TOTAL STILT AREA - (F.A.R. AREA OF STILT + 15% FACILITY AREA OF STILT)
= 661.19 - (56.88 + 44.79) = 661.19 - 101.67 = 559.52 SQ.M

PROJECT :-
PROPOSED RESIDENTIAL COMPLEX
"LE GARDEN"
AT PLOT NO - GH - 02, SECTOR-16,
GREATER NOIDA (U.P)

BUILDERS & PROMOTER :-
M/S AJNARA REALTECH LTD.
D - 247 / 26, SECT.- 63, NOIDA

DRAWING TITLE :- TOWER - Q
F.A.R. AREA DETAIL OF
GROUND/STILT FLOOR
15% FACILITY AREA DETAIL
AREA STATEMENT

ARCHITECTS :-
Space Designers International
Architects Pvt. Ltd.
5 / 1308, VASUNDHARA, GHAZIABAD
PH : 020-42524, Mob: 981070599, 981536251
e-mail: spacesdi@gmail.com, www.spacesdi.com

DRAWN BY :- SANJAY
CHECKED BY :- VISHAL
SCALE 1: 100
DATED :-

OWNER'S SIGN
ARCHITECT'S SIGN
DRG.NO. - 67