


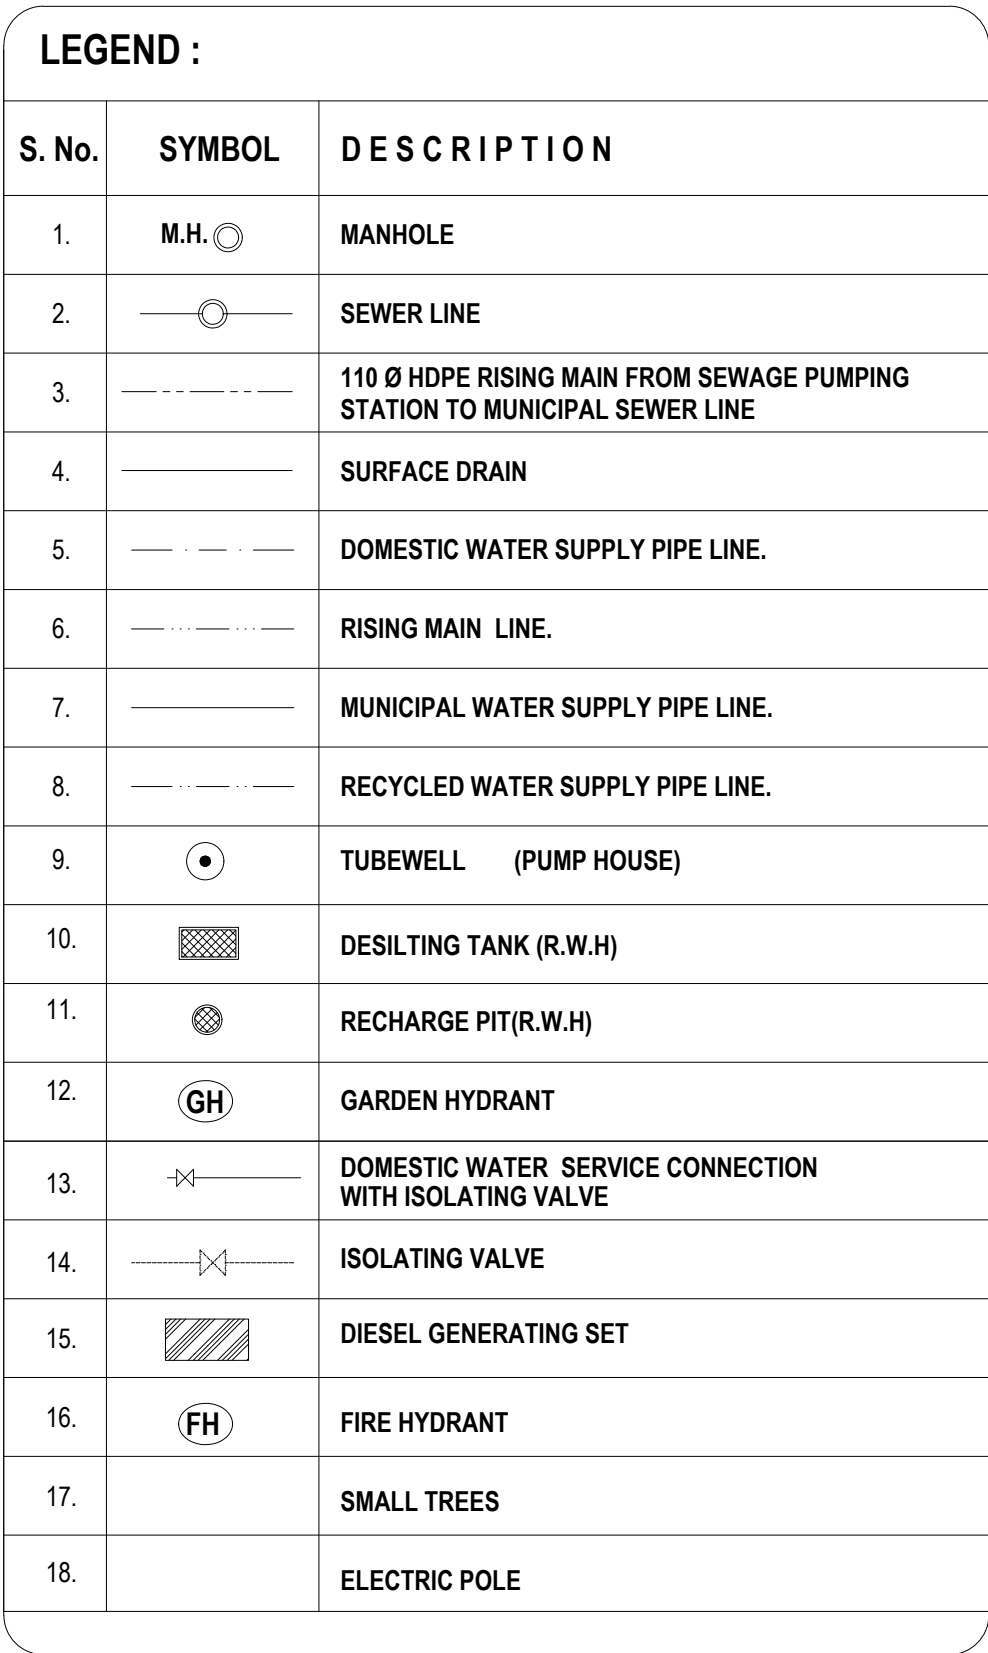


 

S. NO.	DESCRIPTION	SYMBOL
1.	LINE DOUBLE POLE STRUCTURE (DP)	 DP
2.	11 KV HT LINE	
3.	11/0.415 KV TRANSFORMER (250 KVA)	 TR
4.	RMU UNIT	 RMU
5.	1.1 KV LT LINE	
6.	MCCB BOX AT SUB-STATION (400A)	 MCCB BOX
7.	DG-SET	 DG-SET
8.	COMMON SUPPLY PANEL	 COMMON SUPPLY PANEL

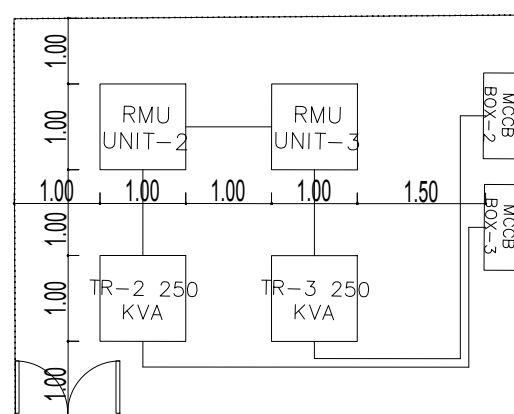

SUB-STATION-1

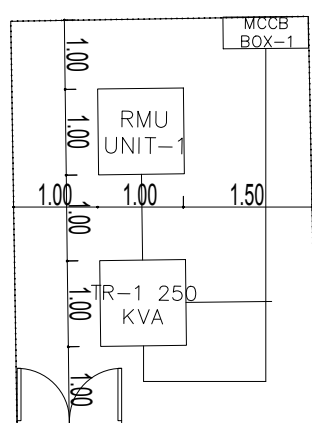

SUB-STATION-2