


**SERVICE PLAN OF VARDHMAN CANARY PARK
SITUATED AT KASERU BUXER MAWANA ROAD MEERUT**

YOSHODA KUNJ COLONY

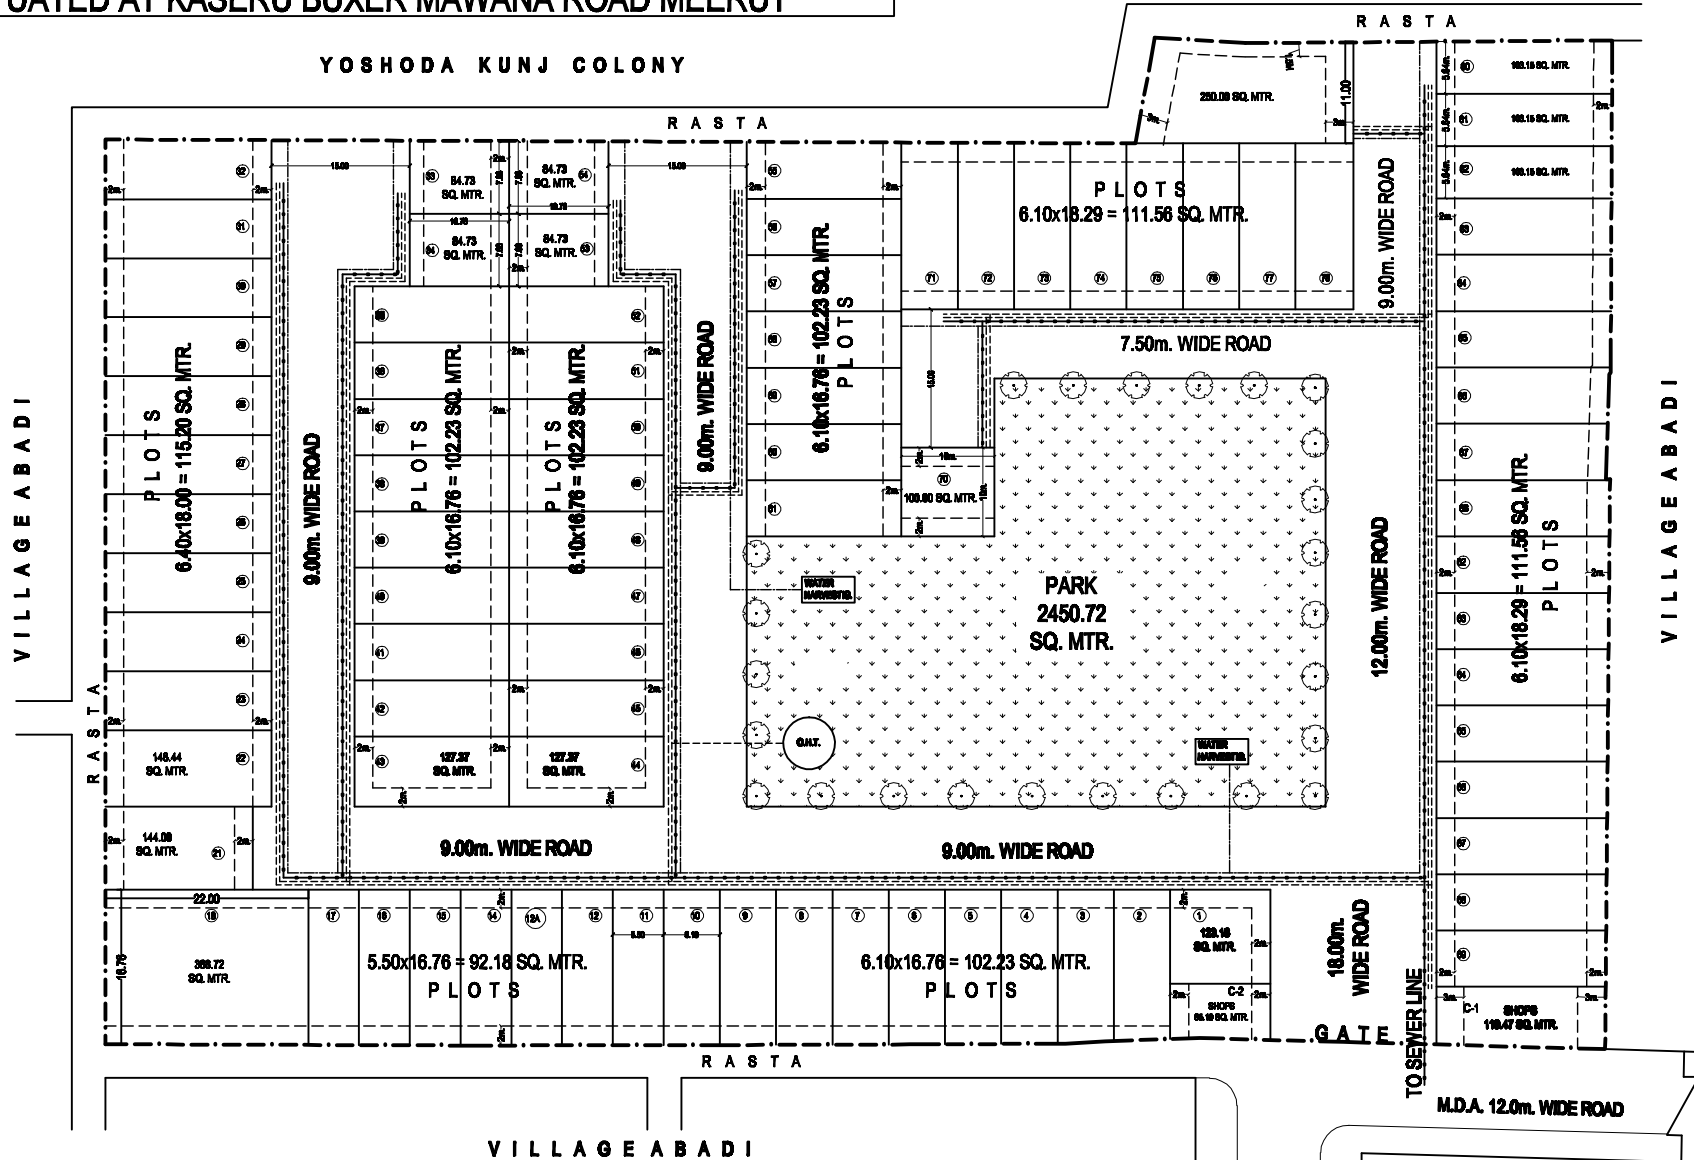

DETAIL :-

WATER SUPPLY	90 mm (OD) PVC PIPE 6 Kg/ Cm
SEWER LINE	200 mm NP RCC PIPE SLOPE = 1:200
DRAIN WATER CHANNEL	