


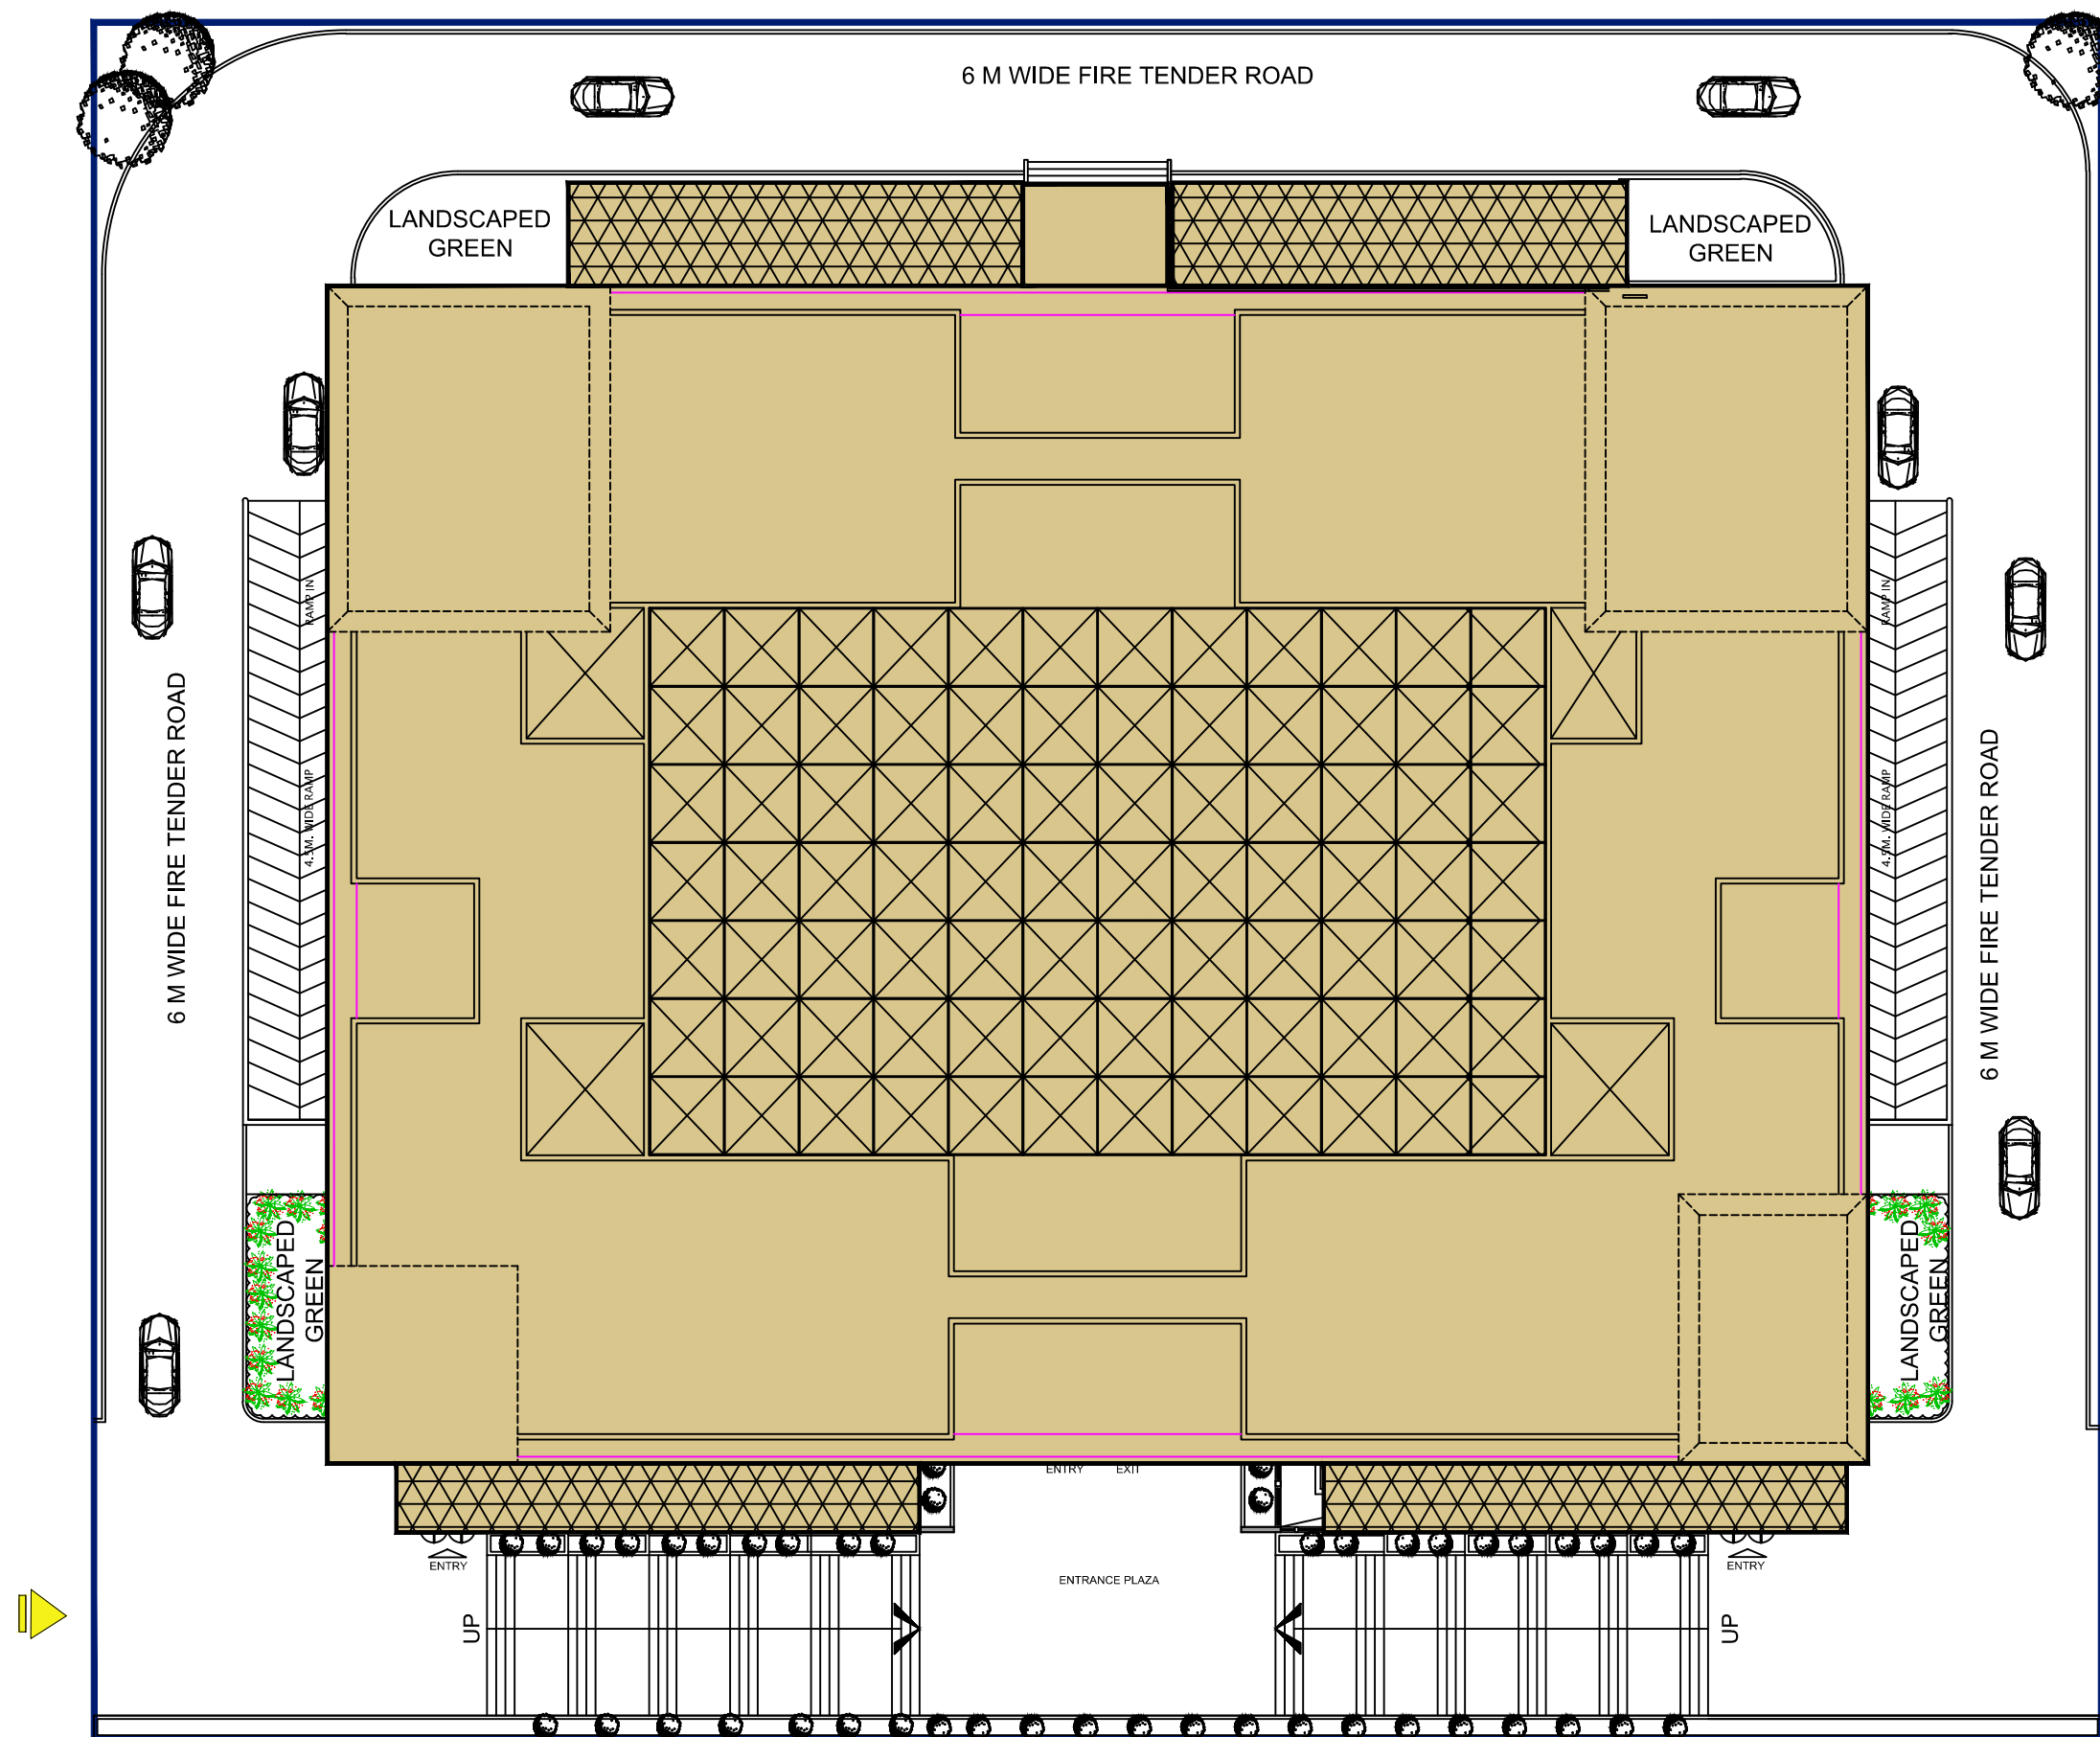

# LEGEND

 WISH POINT BUILDING BLOCK

# NOTE

 The services pertaining to distribution of water, drainage, sewerage, electricity etc, are planned along roads.

## DEVELOPMENT PLAN OF WISH POINT , SECTOR 134, WISH TOWN, NOIDA

