
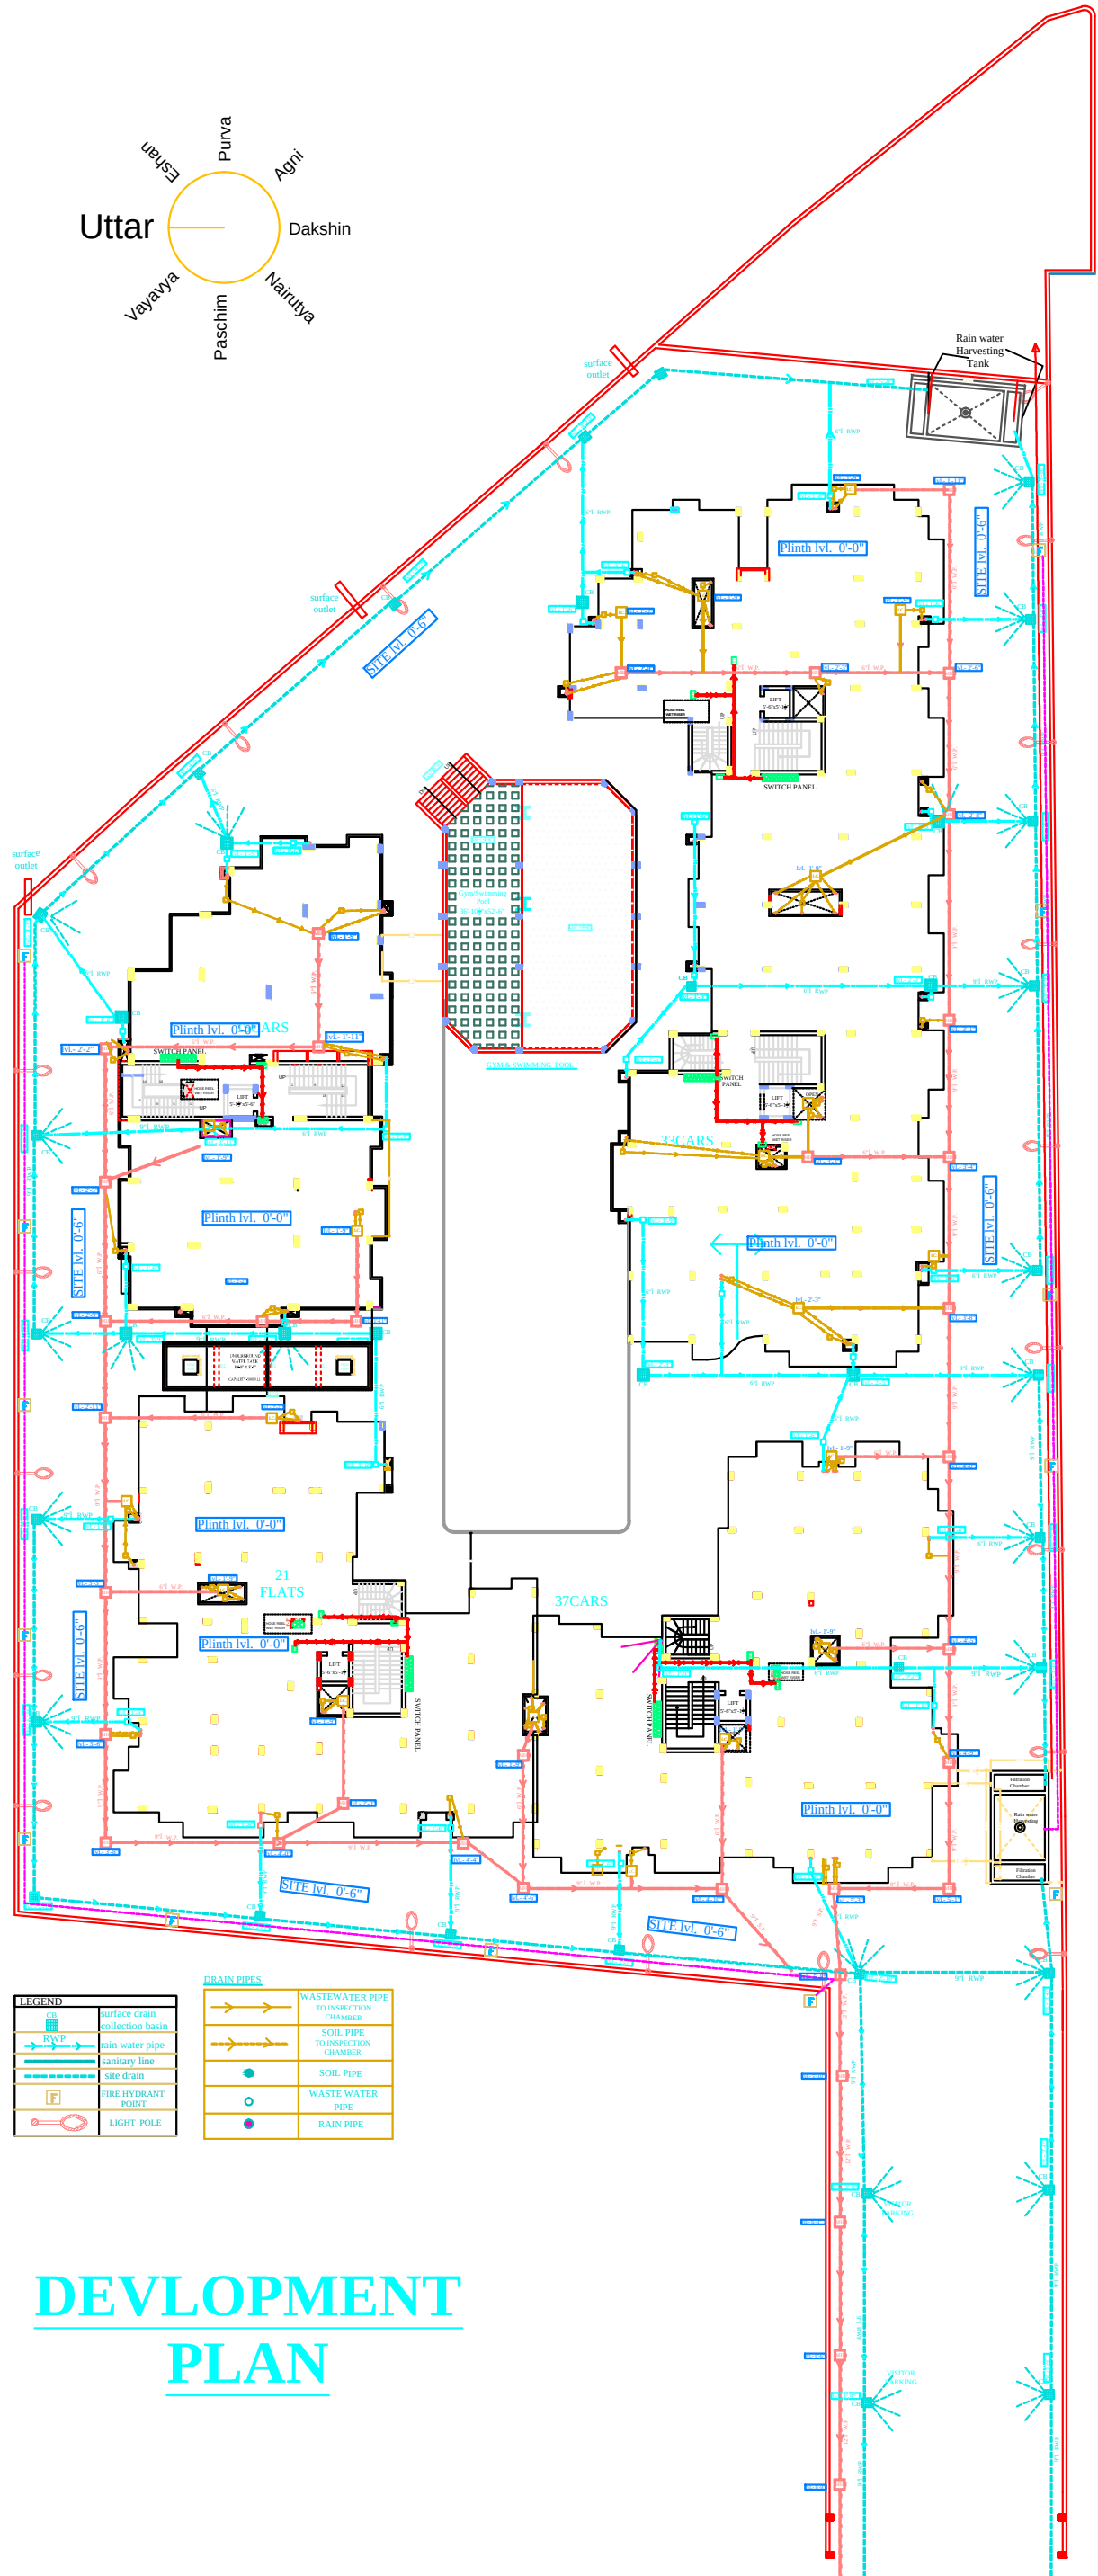


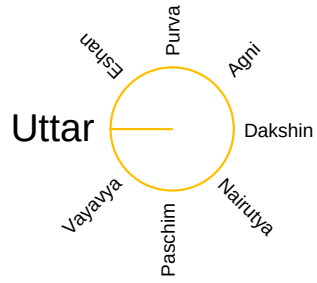

LEGEND	
	surface drain collection basin
	rain water pipe
	sanitary line
	site drain
	FIRE HYDRANT POINT
	LIGHT POLE

DRAIN PIPES	
	WASTEWATER PIPE TO INSPECTION CHAMBER
	SOIL PIPE TO INSPECTION CHAMBER
	SOIL PIPE
	WASTE WATER PIPE
	RAIN PIPE

DEVELOPMENT PLAN