


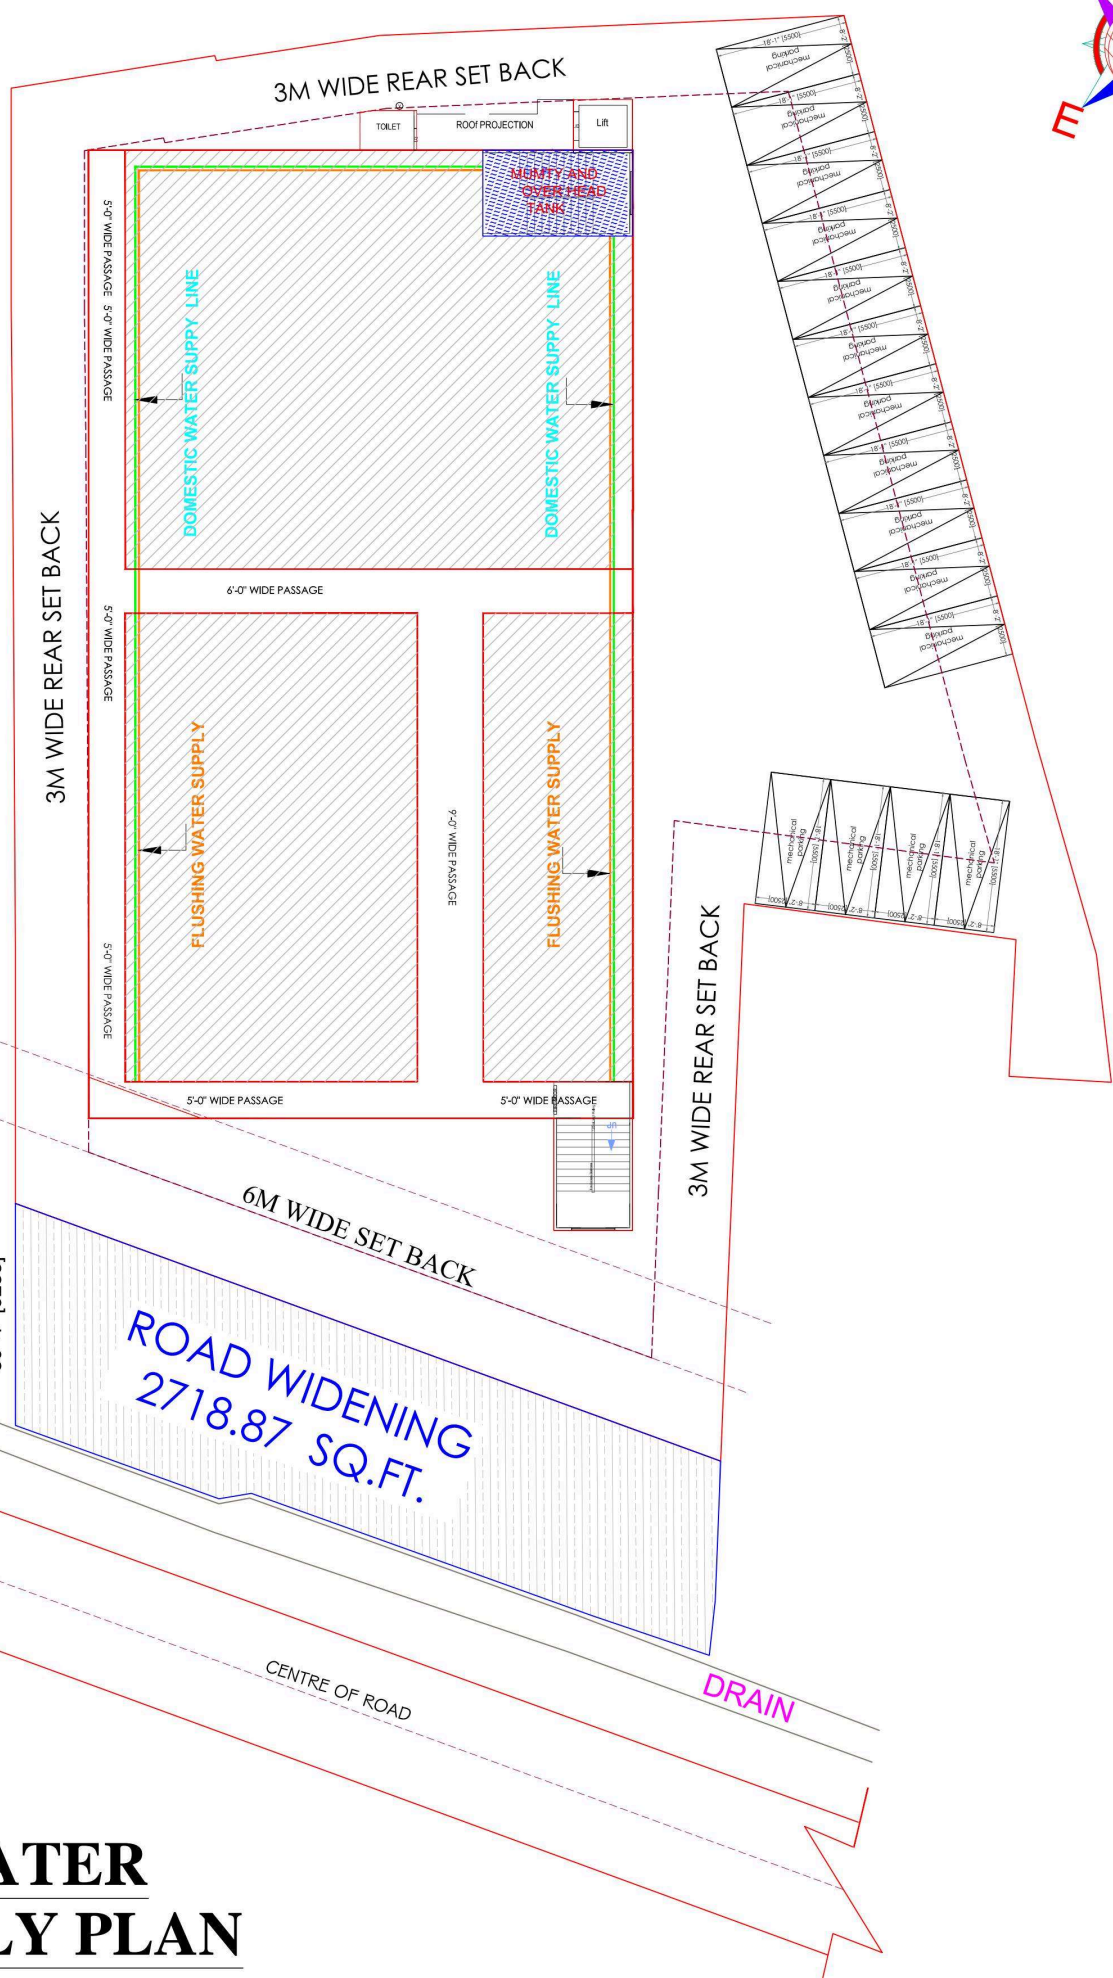

WATER SUPPLY PLAN