



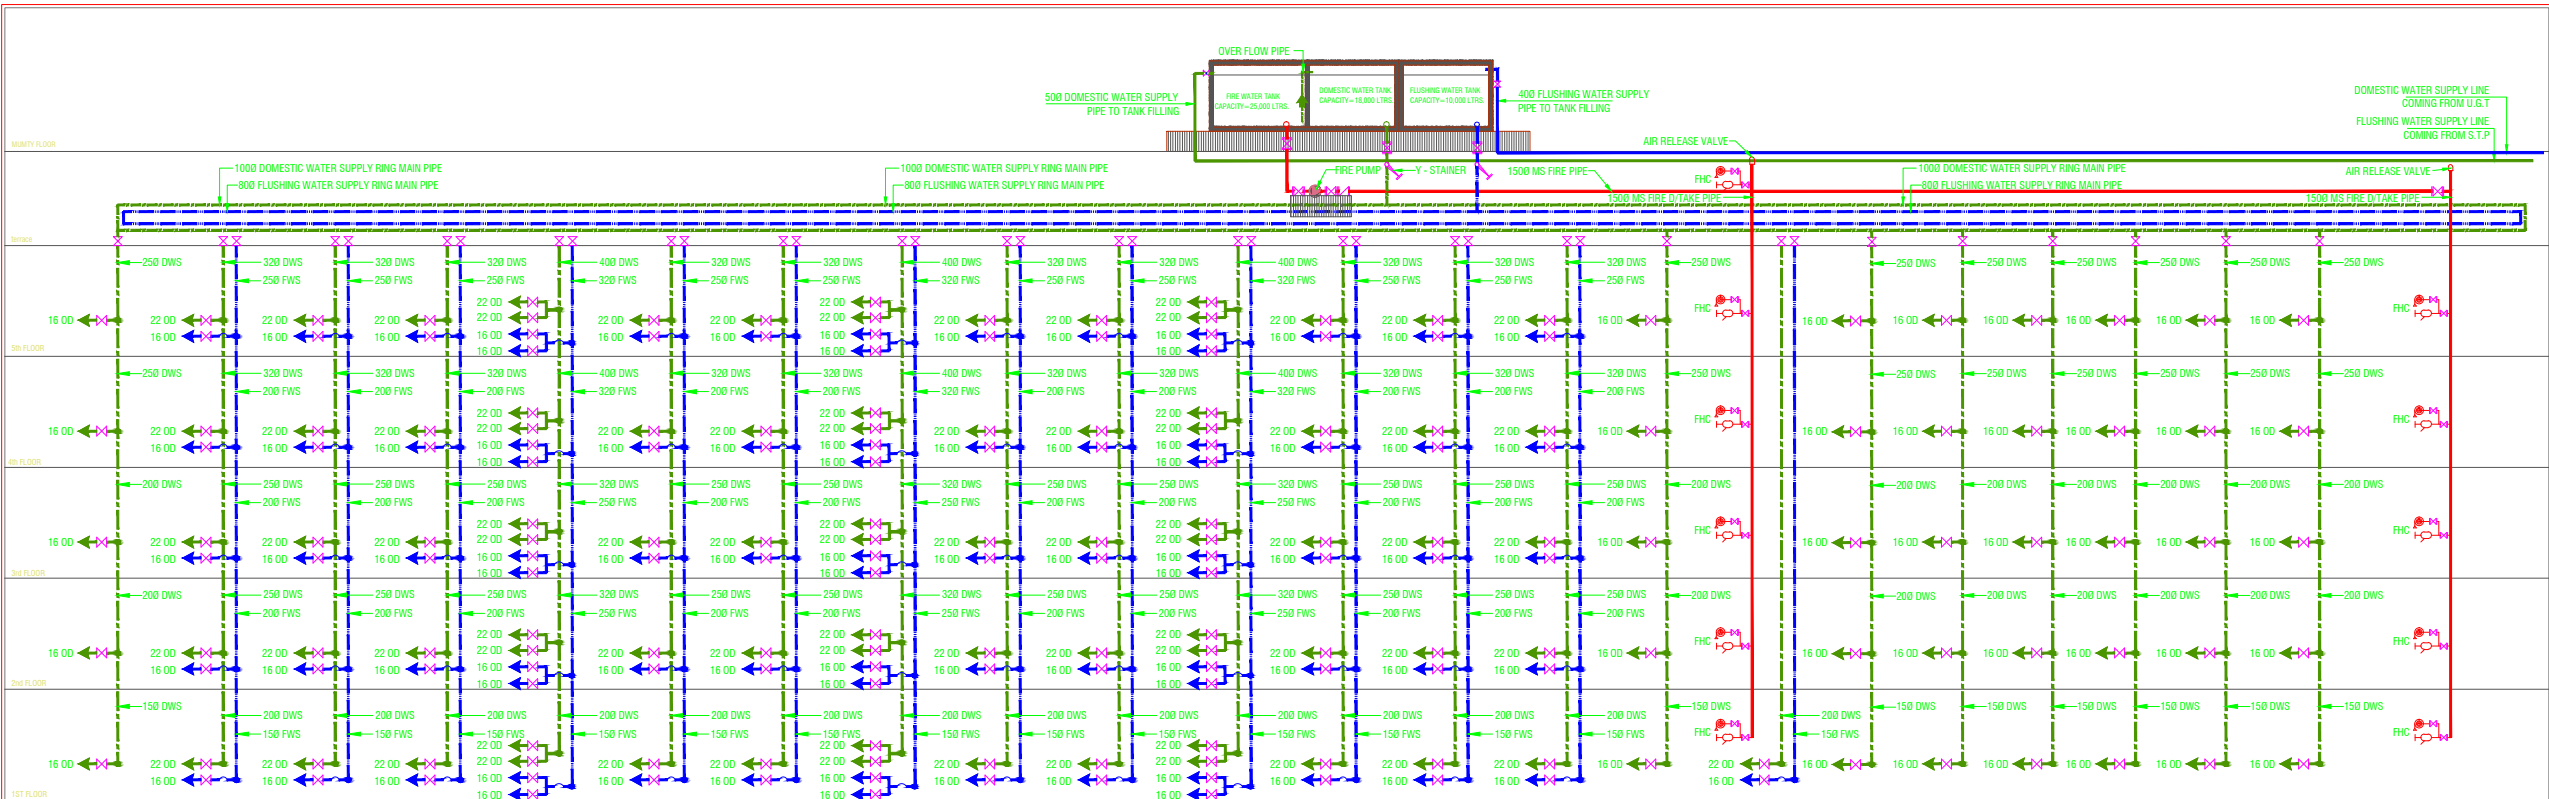

3BHK

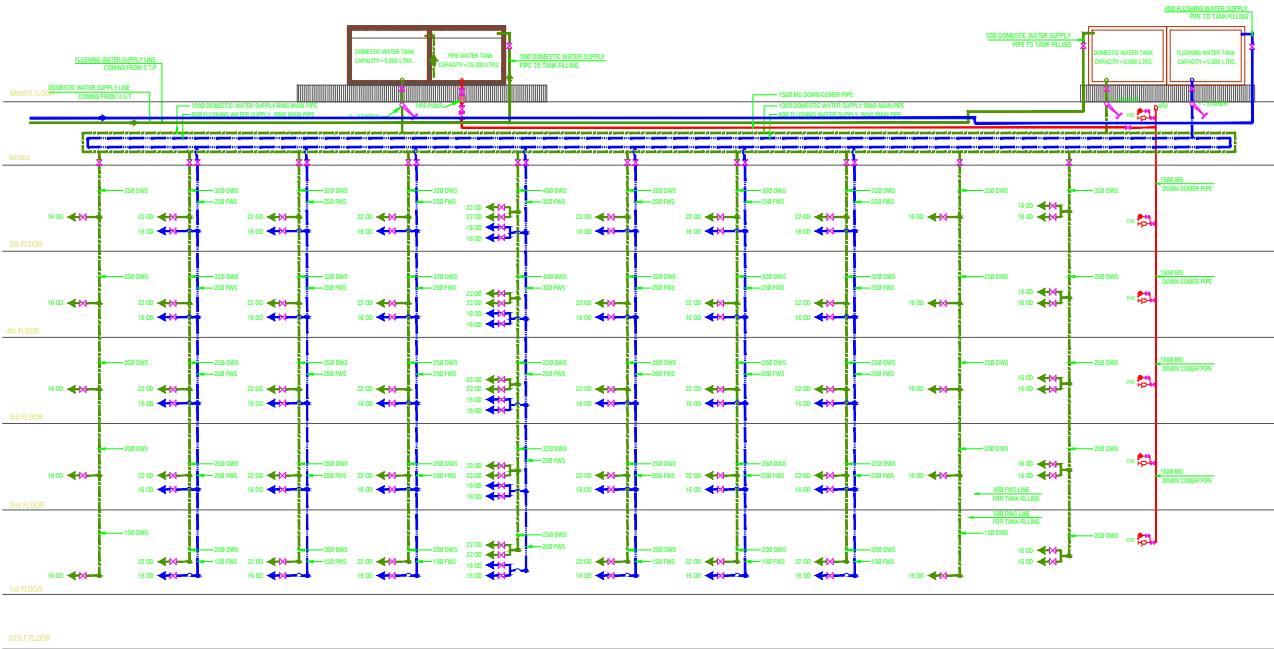

2BHK

LEGEND:-

	 DOMESTIC WATER SUPPLY LINE
	 FLUSHING WATER SUPPLY LINE
	 DOMESTIC WATER SUPPLY RISER
	 FLUSHING WATER SUPPLY RISER
	 VALVE
	 NON RETURN VALVE (NRV)

DRAWING TITLE :
WATER SUPPLY SCHEMATIC DIAGRAM
(PLUMBING LAYOUT)
WAVE EXECUTIVE FLOORS