


LEGENDS	
SYMBOLS	DESCRIPTION
	DO SET
	3-WAY DOOR OPEN DEVICES
	4-WAY DOOR OPEN DEVICES
	WEO DEVICES
	MODIFIED DOOR OPEN BREAKER
	POTENTIAL TRANSFORMER
	CURRENT TRANSFORMER
	M-C-B (MAGNETIC CIRCUIT BREAKER)
	ENERGY METER
	ISOLATOR

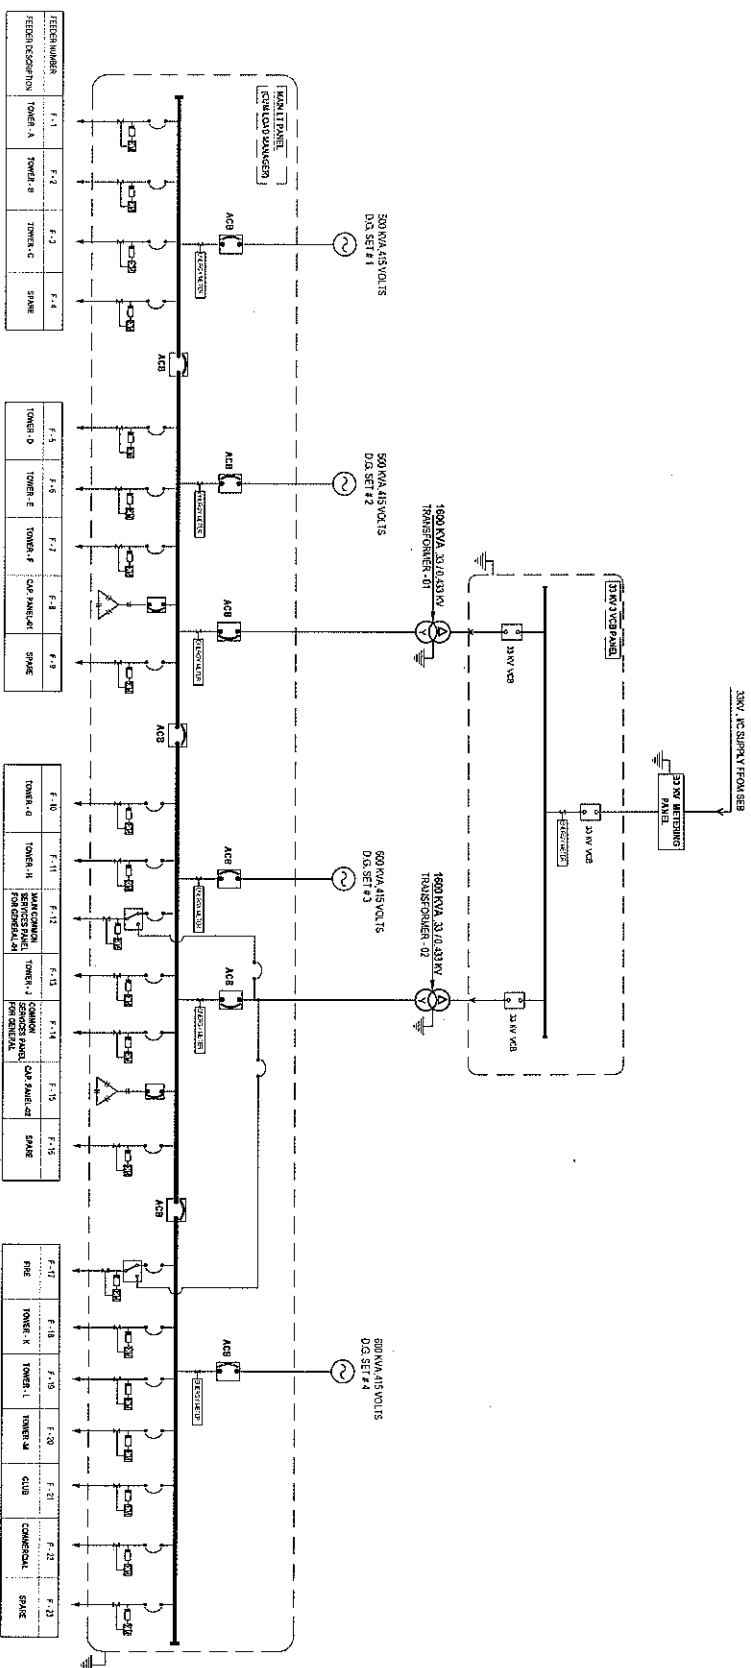

For Gulshan Homes And Infrastructure Pvt. Ltd.

Authorised Signatory

project PREPARED & PURCHASABLE GROUP HOUSING AT GREGORY SEC 144, NOIDA FOR GULSHAN HOMES & INFRASTRUCTURE PVT. LTD.		rev. no. date revision
title ELECTRICAL DRAWING		
subtitle MAIN SCHEMATIC DIAGRAM		
drawing released for ☐ APPROVAL ☒ SUBMISSION ☐ ADVANCE COPY ☐ CONSTRUCTION		
client no. GUL GORHA/EEZ/EXT 82	drawn by N. T. S.	checked by Manoj Chhabra
scale 1:1	assigned by N. T. S.	signed Manoj Chhabra
date Jul 2018		checked by Manoj Chhabra
DEEPAK MEHTA & ASSOCIATES ARCHITECTS PLOT 11, SECTOR 144, NOIDA-201301 MOBILE: 91 98920 71400 FAX: 91 520 737191		
services consultant Consummate Engineering Services (P) Ltd. 110, GATEWAY INDUSTRIAL ESTATE KANUNDA, SECTOR 144, NOIDA-201301 MOBILE: 91 98920 71400 FAX: 91 520 737191		
 ceso Consummate Engineering Services (P) Ltd. 110, GATEWAY INDUSTRIAL ESTATE KANUNDA, SECTOR 144, NOIDA-201301 MOBILE: 91 98920 71400 FAX: 91 520 737191		