


SLD FOR DG SET COMMON SUPPLY SHIVASHA HIEGHT

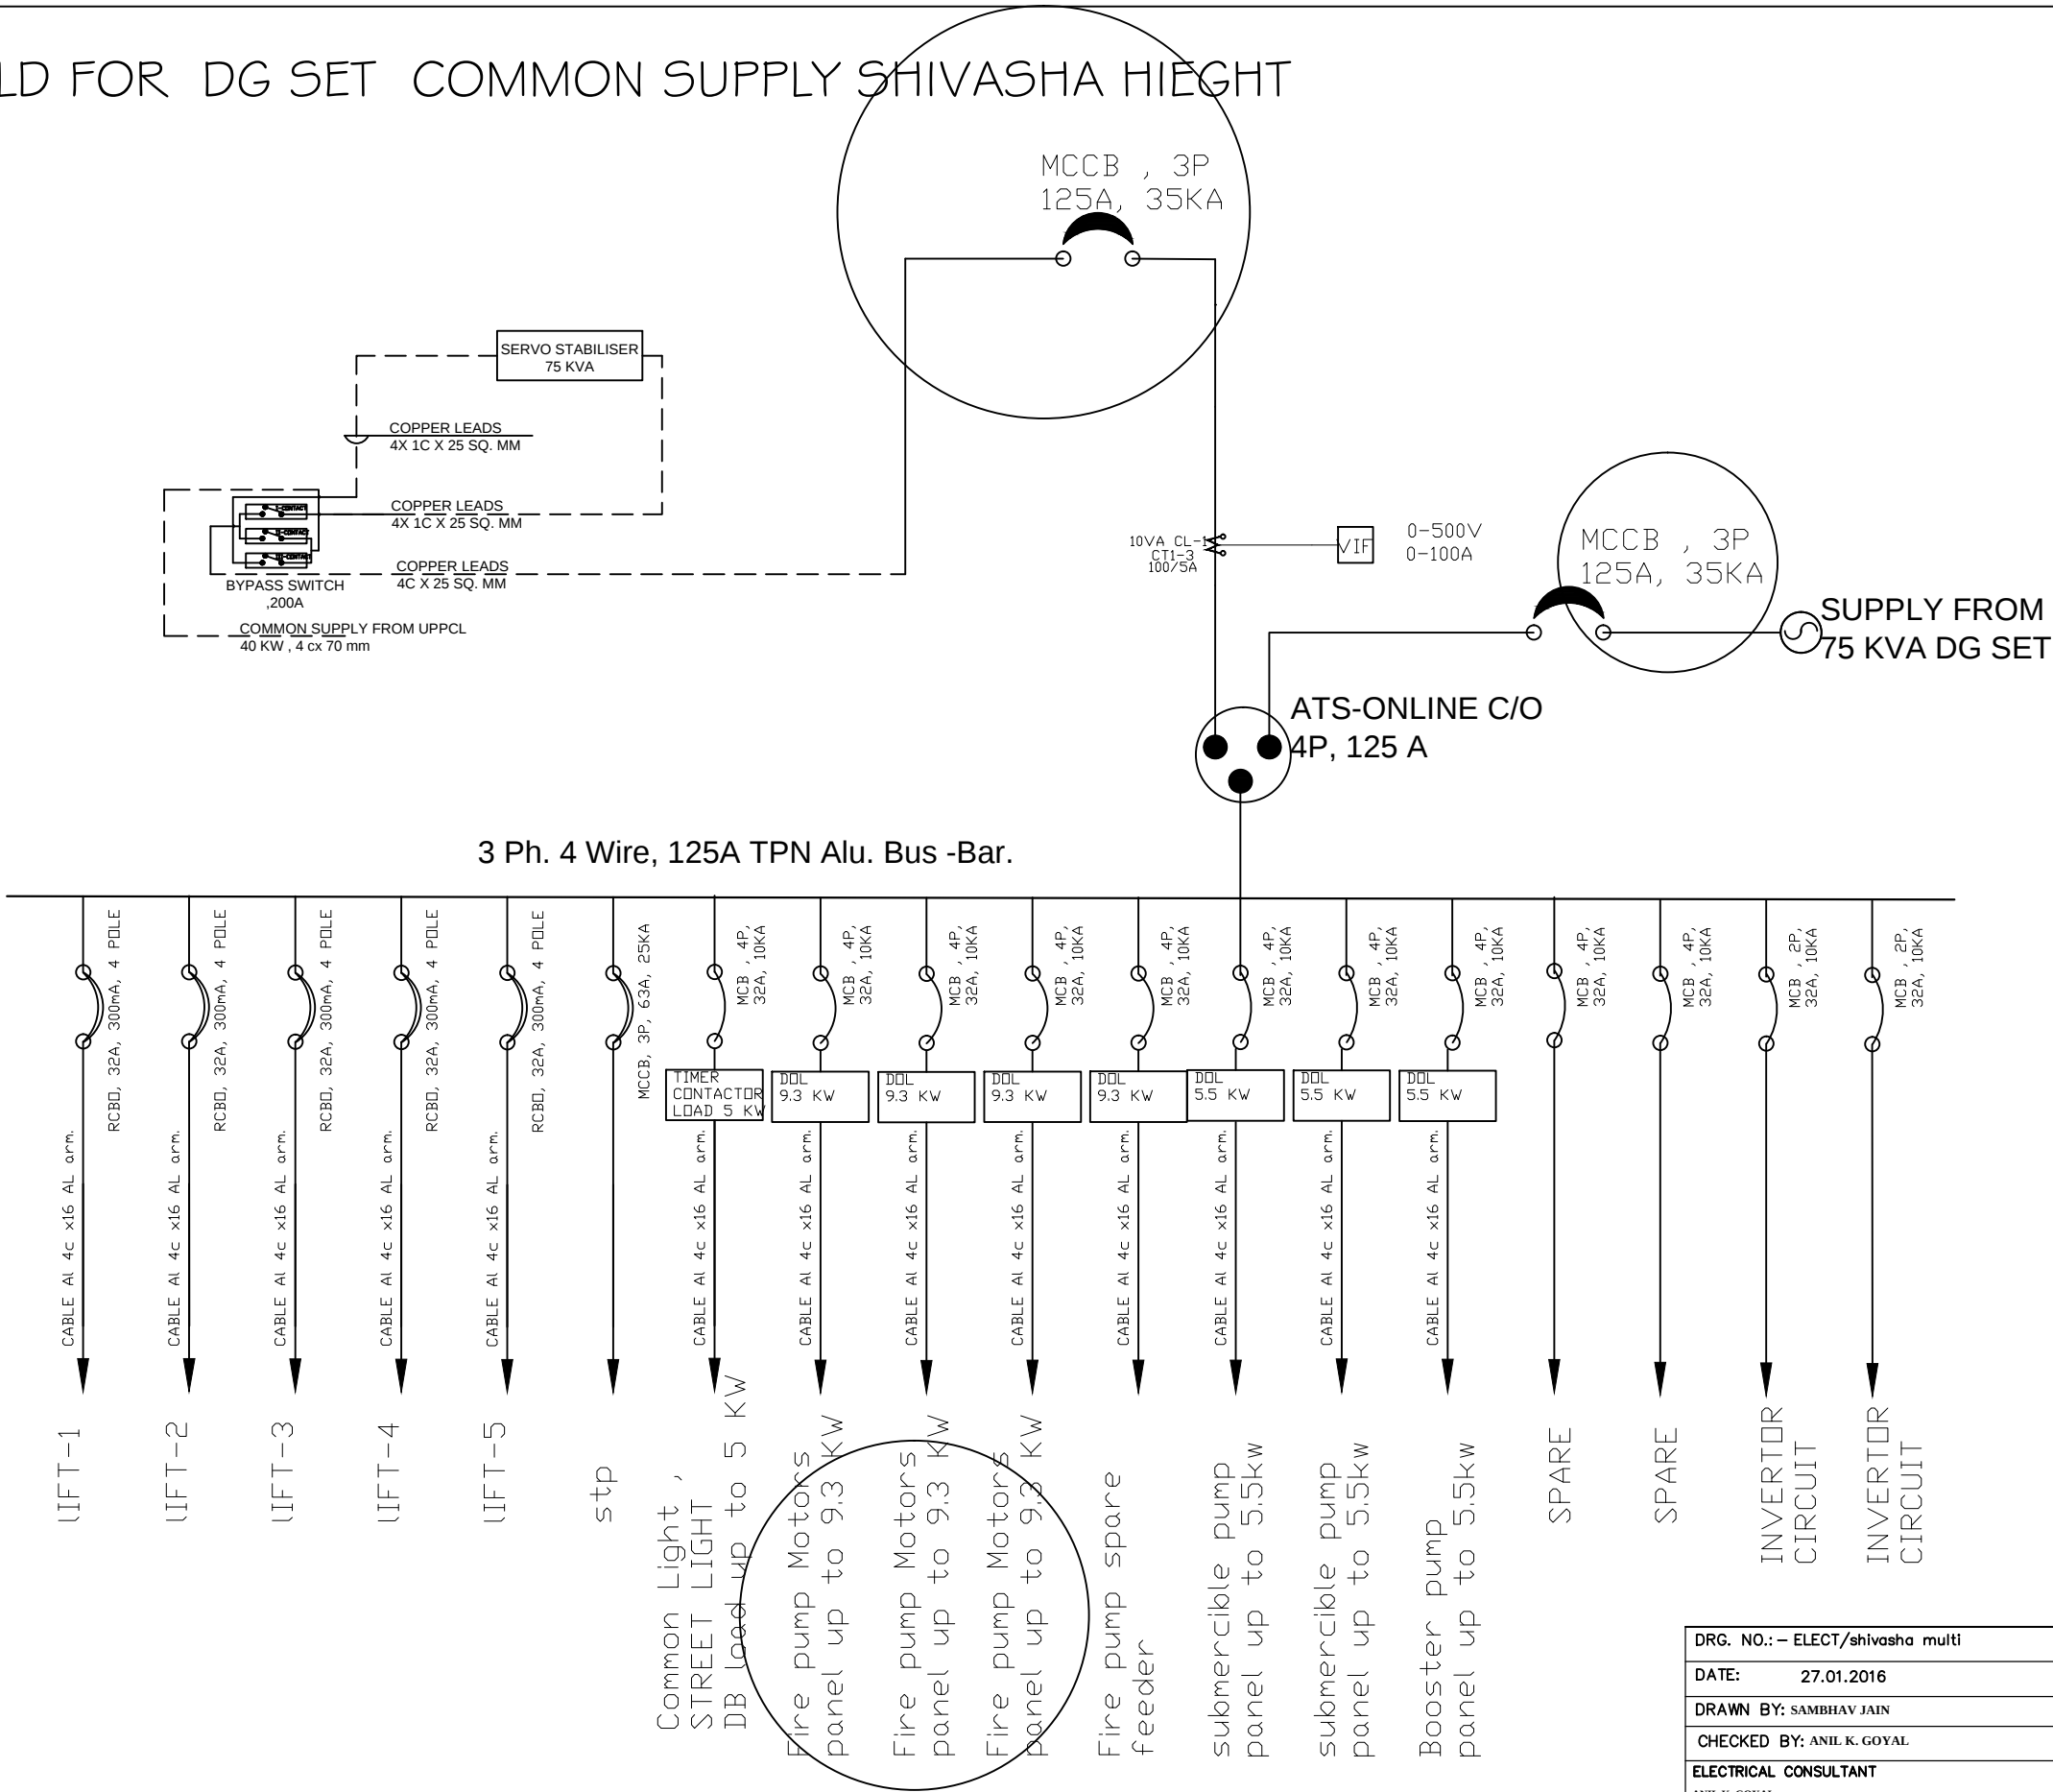

REVISION NOTES:		
No.	DATED	DESCRIPTION
R1.	30.5.16	Servo 75 KVA and bypass panel inserted

DRG. NO.: - ELECT/shivasha multi	PROJECT: Shivasha multi MATHURA
DATE: 27.01.2016	
DRAWN BY: SAMBHAV JAIN	
CHECKED BY: ANIL K. GOYAL	DRG. TITLE: SLD FOR COMMON DG SUPPLY
ELECTRICAL CONSULTANT	
ANIL K. GOYAL B. TECH (ELECT.) & P.E. (MPE) / ICA CERTIFIED ENERGY AUDITOR / CHARTERED ENGINEER M/o Ansh Electrical Consultants T. Ganga Complex, Khadaroli Crossing Surajpuri, Delhi E-Mail:- ansh13579@gmail.com	