


LEGEND OF ELECTRICAL SERVICES

ELECTRICAL POLE WITH STREET LIGHT	50-70 WATT
MEETERING PANNEL	PREPAID METERING PANNEL ROOM WITH ACB (AIR CKT. BREAKER)
TRANSFORMERS	2 NO OF 1000 KVA

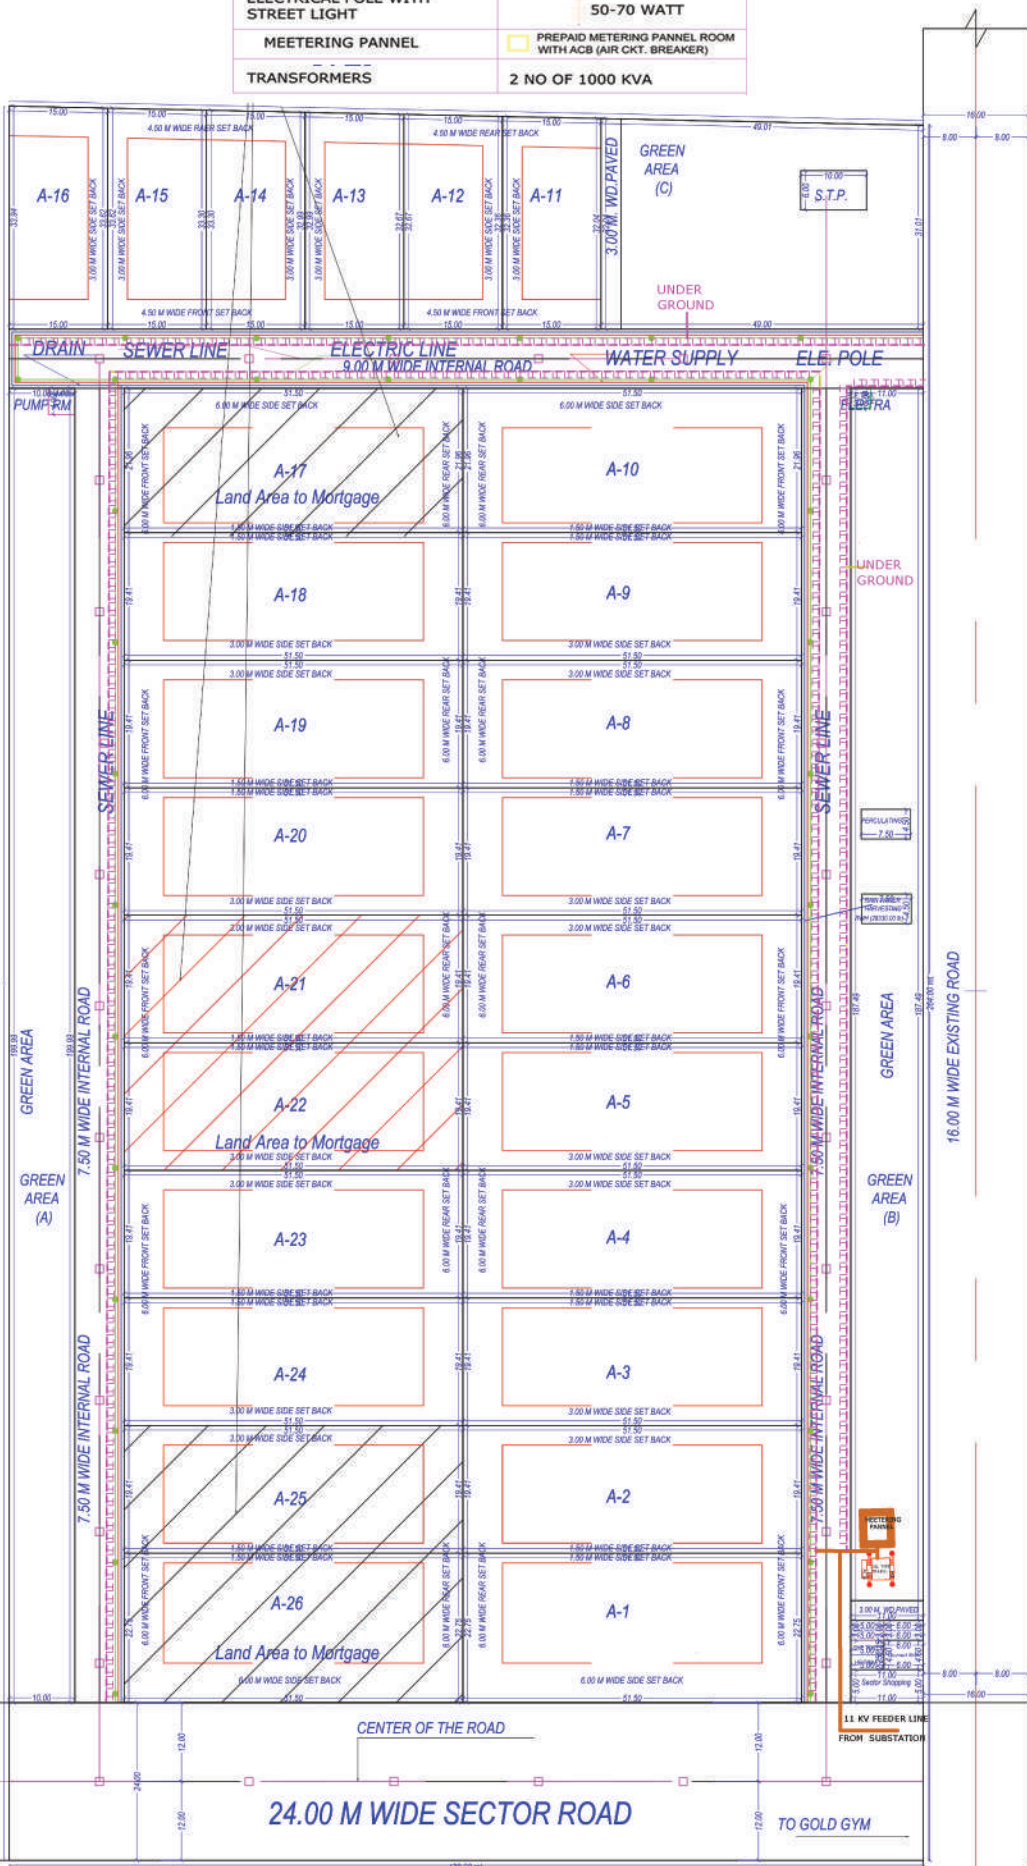

ELECTRICITY PLAN