


SERVICE PLAN

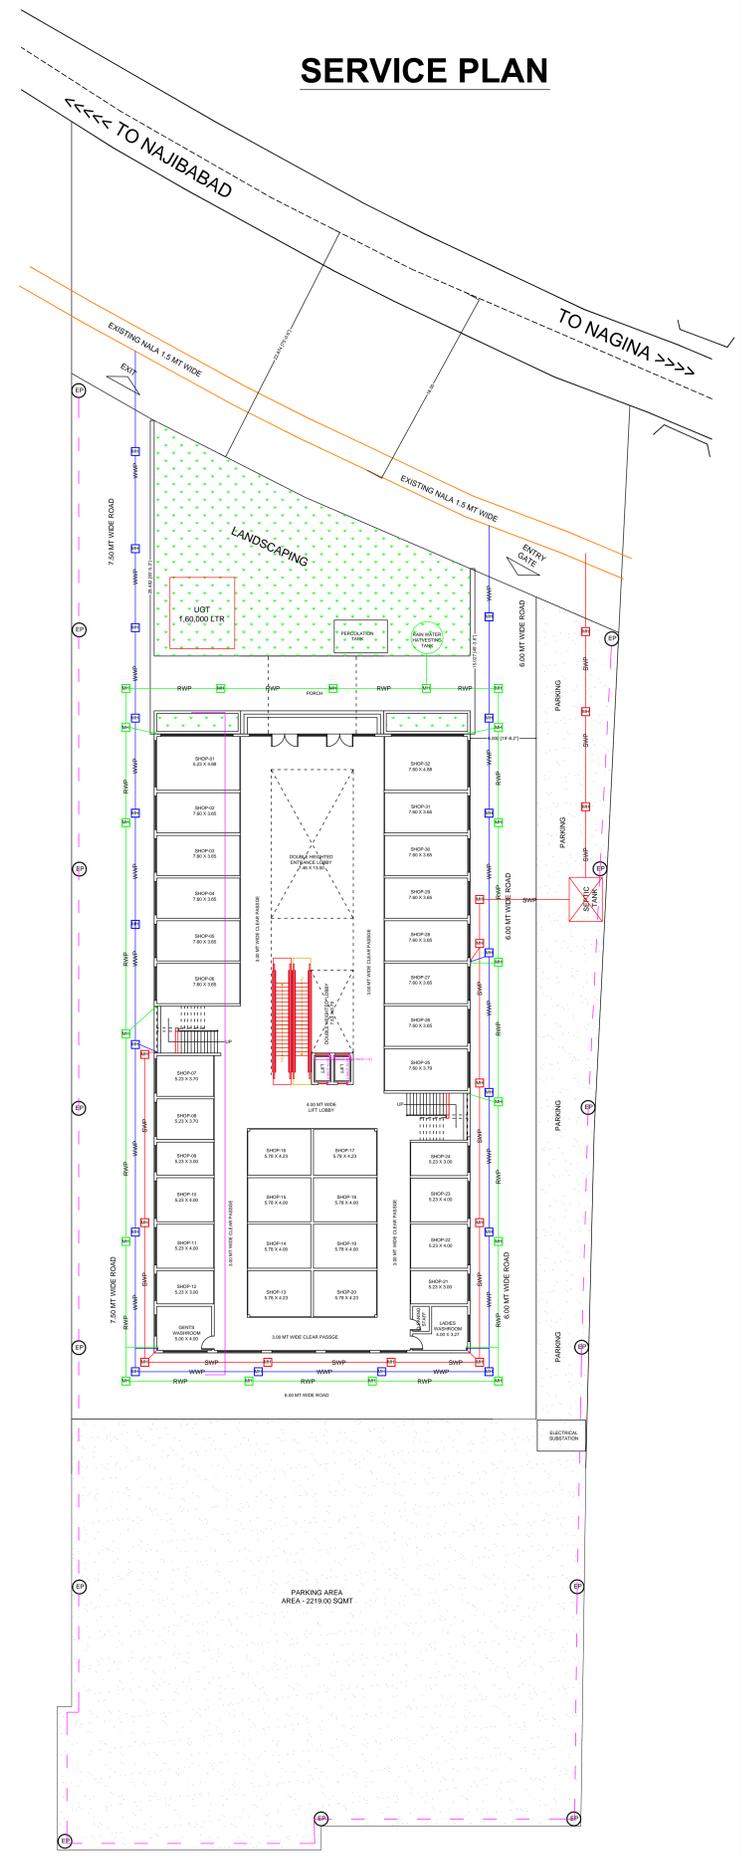

LEGEND :-

- SOILWASTE PIPE
- WASTE WATER PIPE
- RAIN WATER PIPE
- SEPTIC TANK
- PERCOLATION TANK
- MH MANHOLE (750 MM X 750 MM)
- RAIN WATER HARVESTING TANK RAIN WATER HARVESTING TANK
- EP ELECTRICAL LIGHTING POLE

SOILWASTE AND WASTE WATER DISPOSAL LAYOUT PLAN

PROJECT TITLE :-

**DREAM MALL
PROPOSED A COMMERCIAL CUM
MULTIPLEX BUILDING FOR -
HEMKUND DUPLEX
AND BOARDS PVT. LTD.
DIRECTOR -
MR. INDERJEET SINGH CHADHA
OFFICE -
CHADHA PALACE, PRINCE ROAD,
MORADABAD , 244001.
SITE AT -VILLAGE MANOHARWALA,
TEHSIL - NAJIBABAD ,
DISTT -BIJNOR.
GATA NO -
201 - MANOHAR WALA**



AR. AJEET KUMAR VERMA
RAM GANGA VIHAR-1 , NEAR SAI MANDIR,
MORADABAD , 244001
CONTACT NO. 9045938093 , 8318080790
E-MAIL :- msdajeet@gmail.com

Ar AJEET KUMAR VERMA
COA 2015-07855
MDA MORADABAD
Ajeet Kumar Verma