


PLOT BH - 301 TO BH - 329

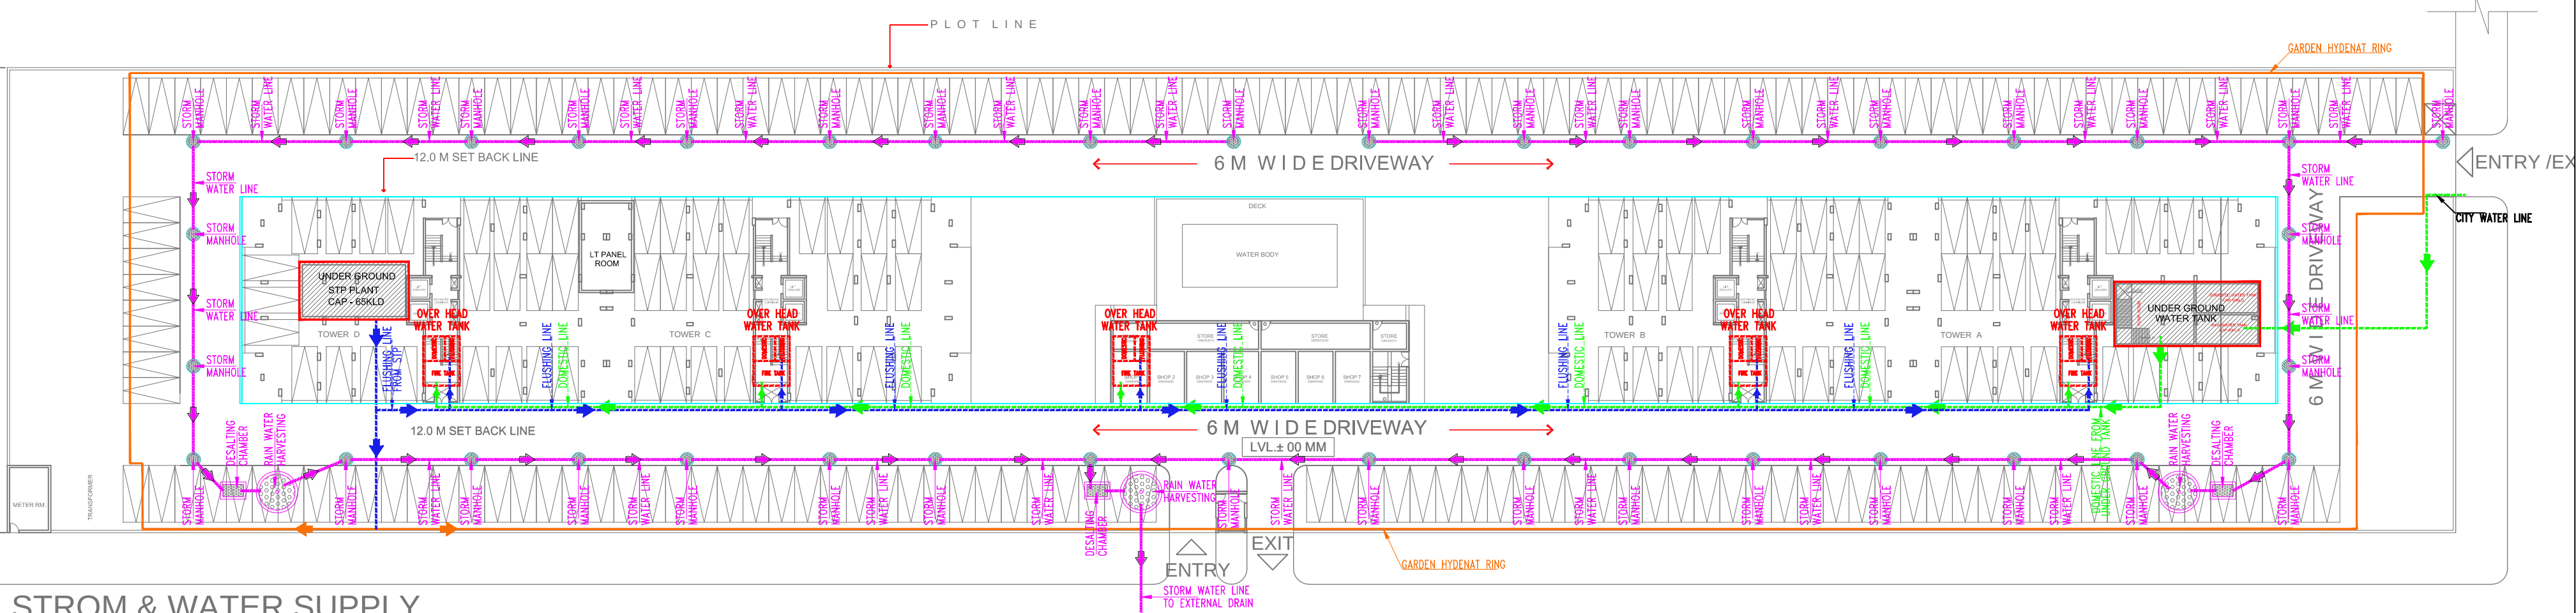

STROM & WATER SUPPLY

LEGEND:-	
SL NO.	DESCRIPTION
1	SEWER LINE
2	STROM WATER LINE
3	MH STORM MANHOLE
4	MH SEWER MANHOLE

LEGEND:-	
SL NO.	DESCRIPTION
1	DOMESTIC WATER LINE
2	FLUSHING WATER LINE
3	GARDEN HYDRANT RING
4	TUBE WELL LINE

REVISED SUBMISSION DRAWING

PROJECT:
PROPOSED GROUP HOUSING BUILDING
PLAN OF PLOT NO. GH-A (GH-6 TO GH-13)
AT INDUSTRIAL AREA TALANAGARI,
HOUSING SECTOR, ALIGARH, U.P.

CLIENT :
OZONE PROMOTERS PVT. LTD.
B-2/16, MOHAN COOPERATIVE INDL. ESTATE,
BEHIND BADARPUR METRO STATION,
NEW DELHI - 110044.

SHEET TITLE :
**SERVICE PLAN
STROM & WATER SUPPLY**

DATE :
SCALE : 1:300

DRG.NO :
NORTH:

ARCHITECTS:
SPACE DESIGN GROUP
W-139, FF, Greater Kailash- I, New Delhi 48
PHONE :011-29240732, 41631265, 29233752
email : spacedesigngroup@rediffmail.com