


PRODUCED BY AN AUTODESK EDUCATIONAL PRODUCT

PRODUCED BY AN AUTODESK EDUCATIONAL PRODUCT

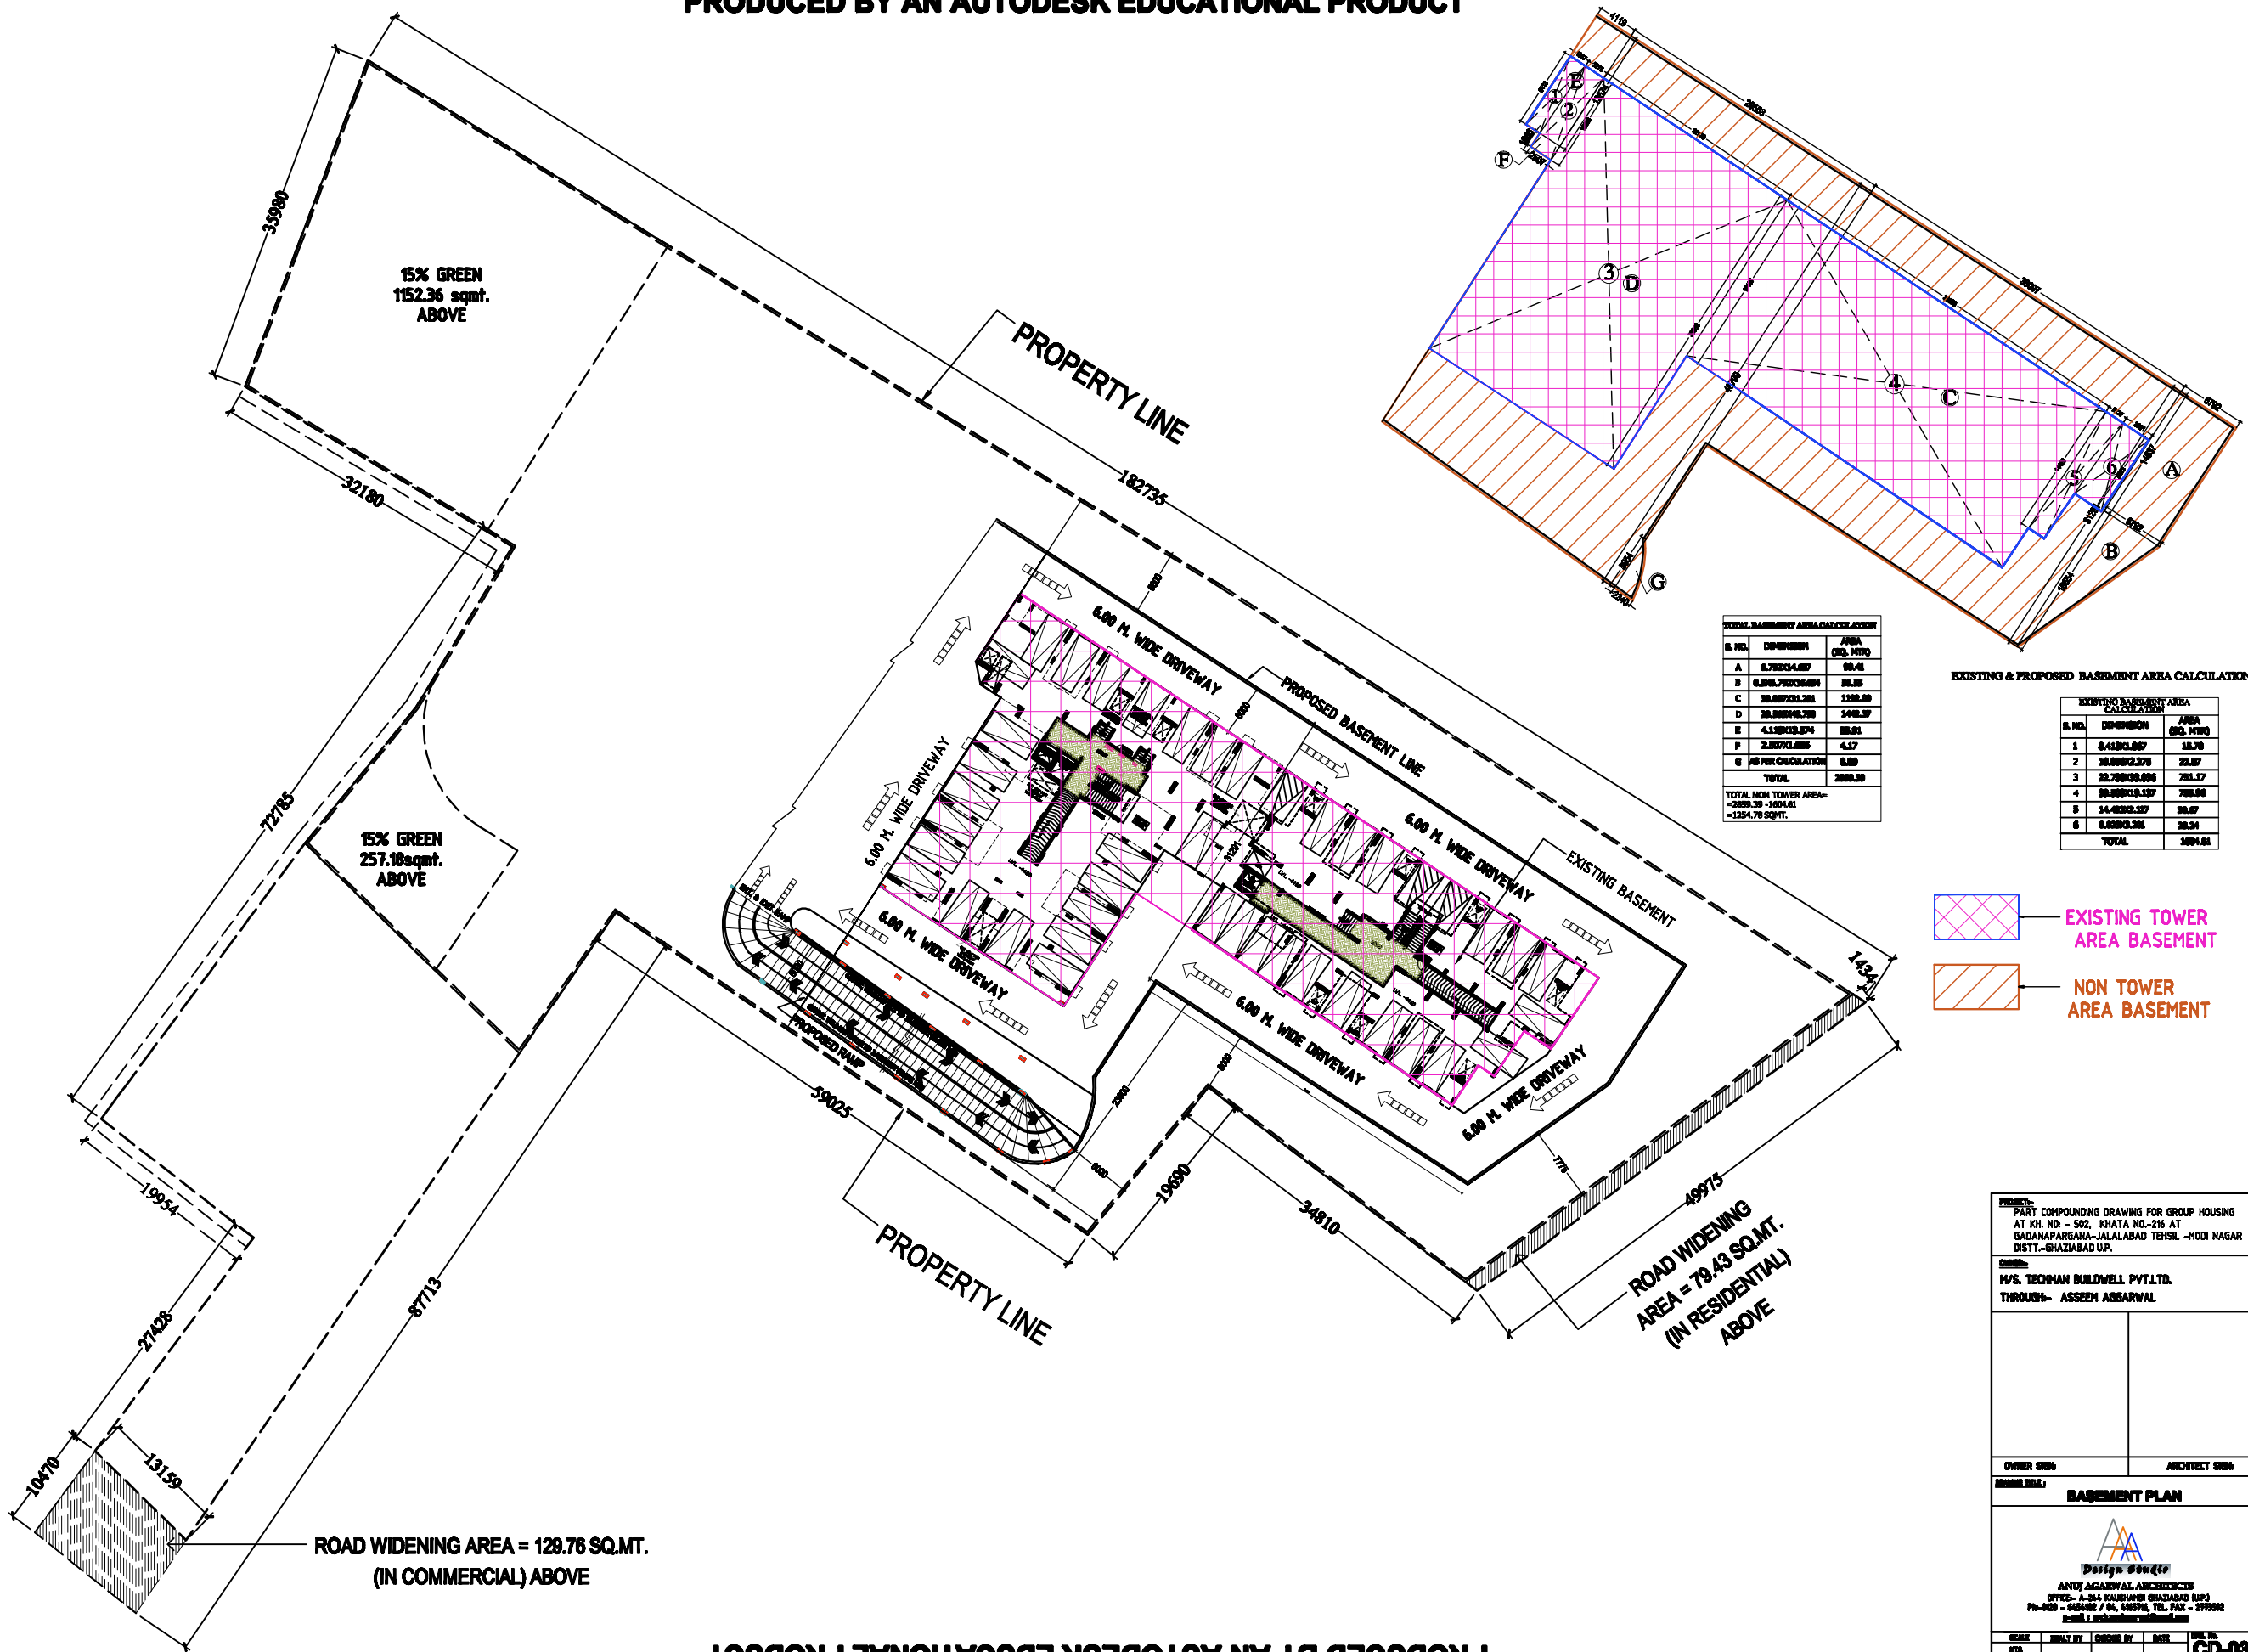

PROJECT: PART COMPONDING DRAWING FOR GROUP HOUSING AT KH. NO. - 502, KHATA NO.-216 AT GADANAPAREMAN-JALALABAD TEHSIL -MOOI NAGAR DISTT.-GHAZIABAD U.P.

DESIGNER: M/S. TECHMAN BUILDWELL PVT.LTD. THROUGH:- ASSEEM ASGARWAL

OWNER SIGN: ARCHITECT SIGN:

BASEMENT PLAN

Design Studio

ANIL AGARWAL ARCHITECTS

OFFICE:- A-24 KAUSHIKI GHAZIABAD (UP)

Ph:-909 - 004482 / 04, 445796, TEL FAX - 875088

e-mail : anil@anilarchitects.com

SHEET	NO.	DATE	BY	CHKD BY	DATE
1	1	1	1	1	1

CD-03