

IN PROGRESS
NOT FOR CONSTRUCTION

KEY PLAN



NOTES:-

R1	25.11.22	CLIENT	ISSUED FOR APPROVAL	TSR	MJK
Rev	Date	Issued to	Description	By	Chk

The concepts and information contained in this document are the copyright of Rivulet Engineering Consultancy Pvt. Ltd. Use or copying of the document in whole or in part without the written permission of Rivulet Engineering Consultancy Pvt. Ltd. constitutes an infringement of copyright. Do not scale drawings. If any doubt, please ask!

CLIENT / DEVELOPER :

ELDECO LUCKNOW

ARCHITECTS:
BIAS
ARCHITECTURE

502, TOWER 12,
COMMONWEALTH GAMES VILLAGE
NEW DELHI, 110092

STRUCTURE CONSULTANT :



B-74 | Sector - 57 | Noida 201301
Uttar Pradesh | India
Phone : 91 120 4306800
Website : www.tpc.in

MEPF CONSULTANT : Delhi Office :- HR-29-B-1, Ground
Floor, Near Om Shanti, 60 Feet
Road, Pull Pehladpur, Badarpur
New Delhi-110044 (India)

Mobile : +91 93503 33474 , +91 88266 44663
Email : jafar@rivulet-engineering.com
Website : www.rivulet-engineering.com

Project Name


PROPOSED GROUP HOUSING

Project Address
CREST GH-03 ELDECO
CITY, LUCKNOW, UTTAR
PRADESH

Title

FIRE FIGHTING
BLOCK SCHEMATIC DIAGRAM

Discipline	FIRE FIGHTING SERVICE		Status	CONCEPT	
Designed By	TSR	Checked By	AJS	Approved By	MJK
Project No.	105	Date	25.11.2022	Scale	NTS (at A3)
Drawing No.	22105-F-A3-0301				Revision R0

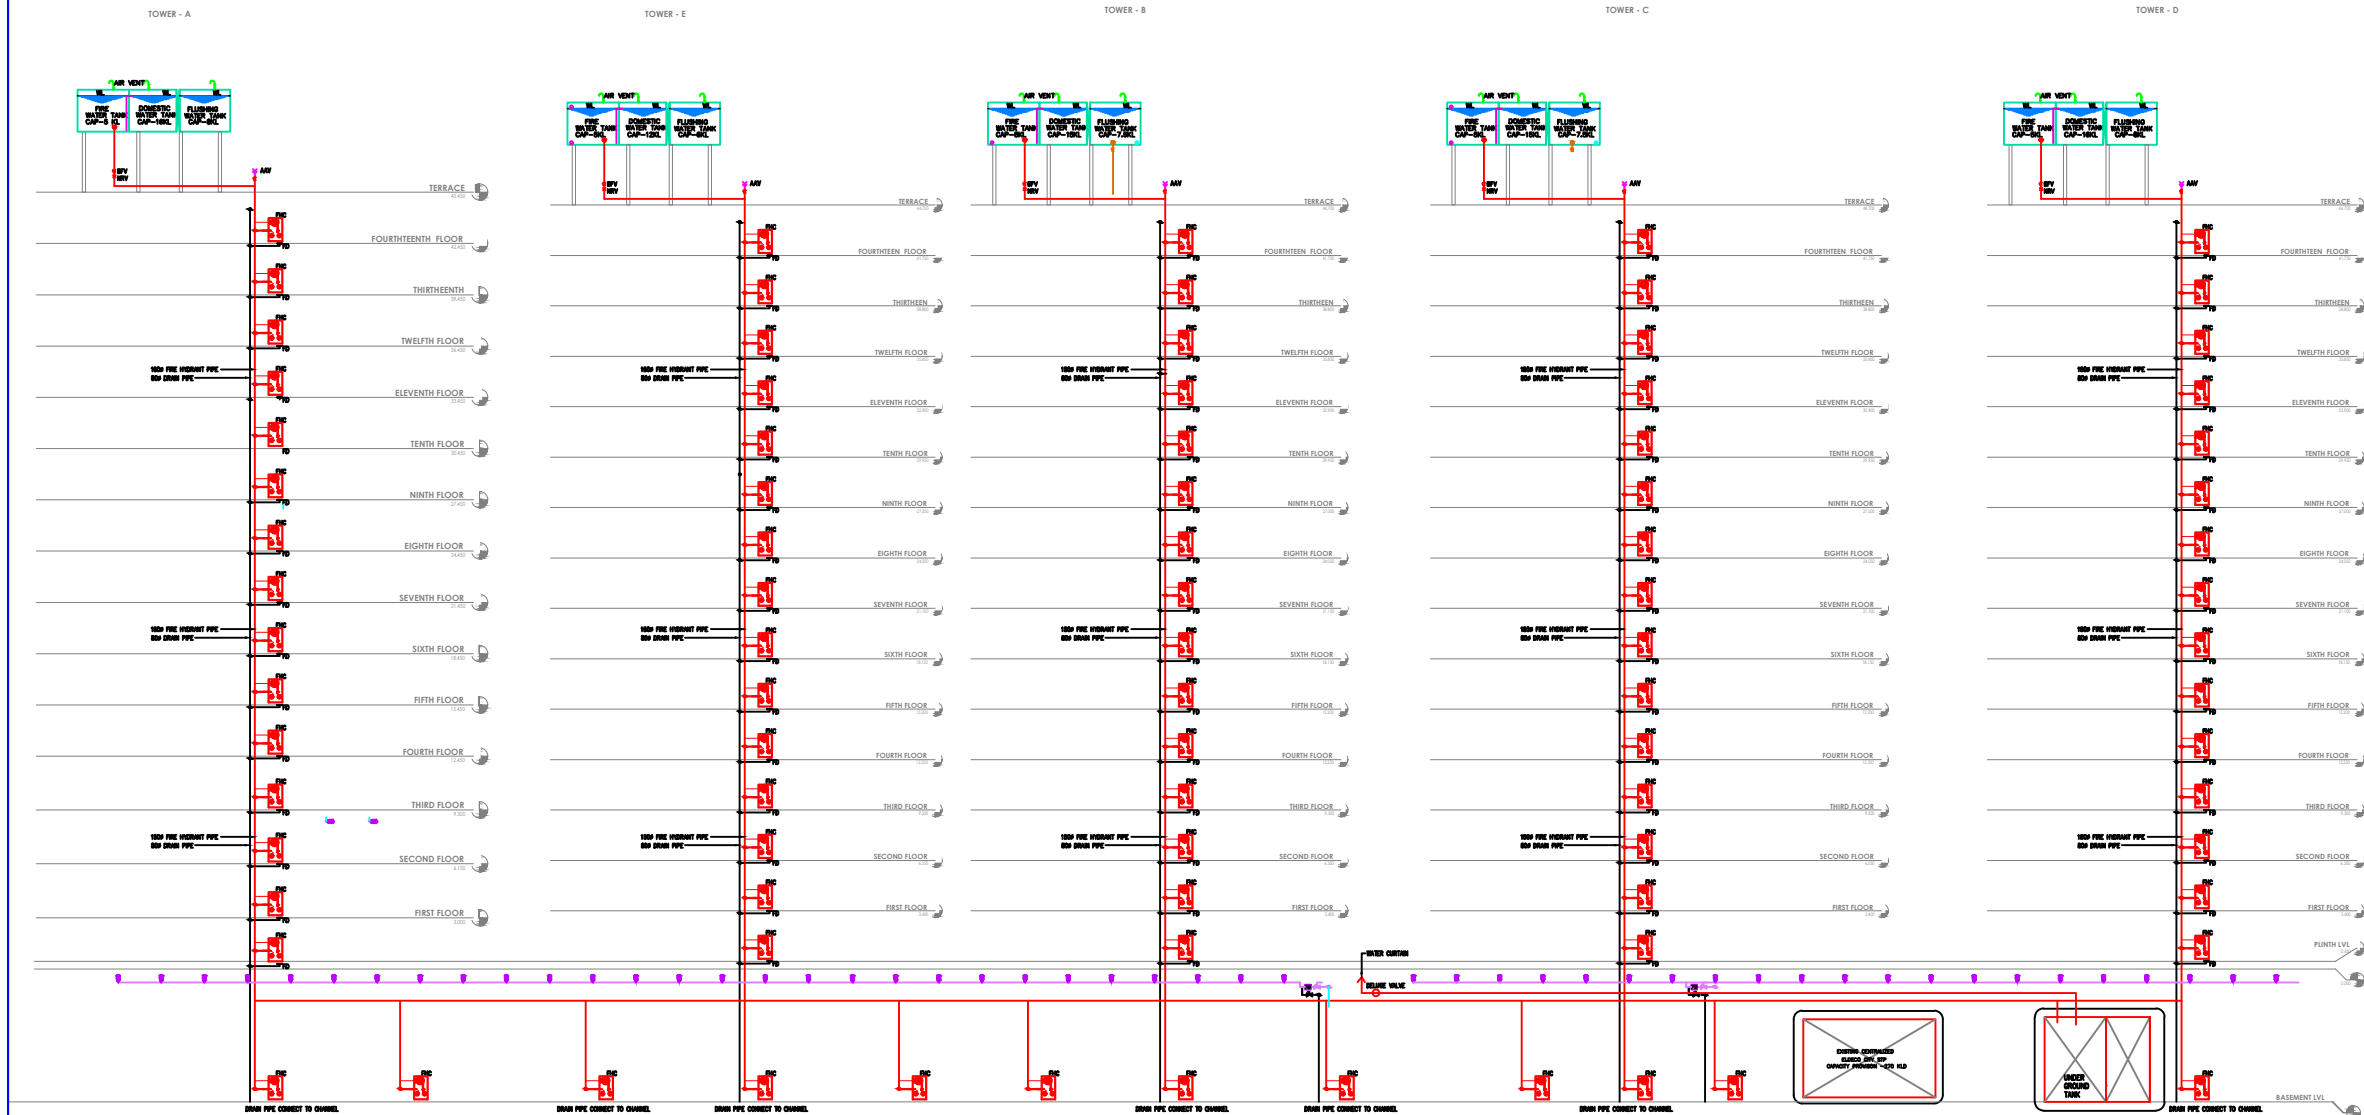

SYMBOL	DESCRIPTION
	FIRE HOSE CABINET
	AUTOMATIC AIR VALVE
	ISOLATION VALVE
	FLOAT VALVE
	BUTTERFLY VALVE
	OPENABLE VALVE
	FIRE HOSE CABINET

PLOT DATE:

FILE NAME:

FULL SIZE ON ORIGINAL 0 10 20 30 40 50 60 70 80 90 100 mm