


SCHEDULE OF OPENING

S.NO.	TYPE	SIZE	SILL LVL.	LINTEL LVL.
1.	SD	2000x2500	0,0	BEAM BOTTOM
2.	SD1	1500x2500	0,0	BEAM BOTTOM
3.	D	1050x2500	0,0	BEAM BOTTOM
4.	D1	1000x2500	0,0	BEAM BOTTOM
5.	D2	750x2500	0,0	BEAM BOTTOM
6.	D3	900x2500	0,0	BEAM BOTTOM
7.	DW	3200x2500	0,0	BEAM BOTTOM
8.	DW1	1350x2500	0,0	BEAM BOTTOM
9.	W	1440x2000	1000	BEAM BOTTOM
10.	w1	1035x500	500	2500
11.	w2	3198x500	500	2500
11.	w3	2000x500	500	2500
12.	V	600x1000	1100	2100
13.	FD	1100x2500	0,0	BEAM BOTTOM

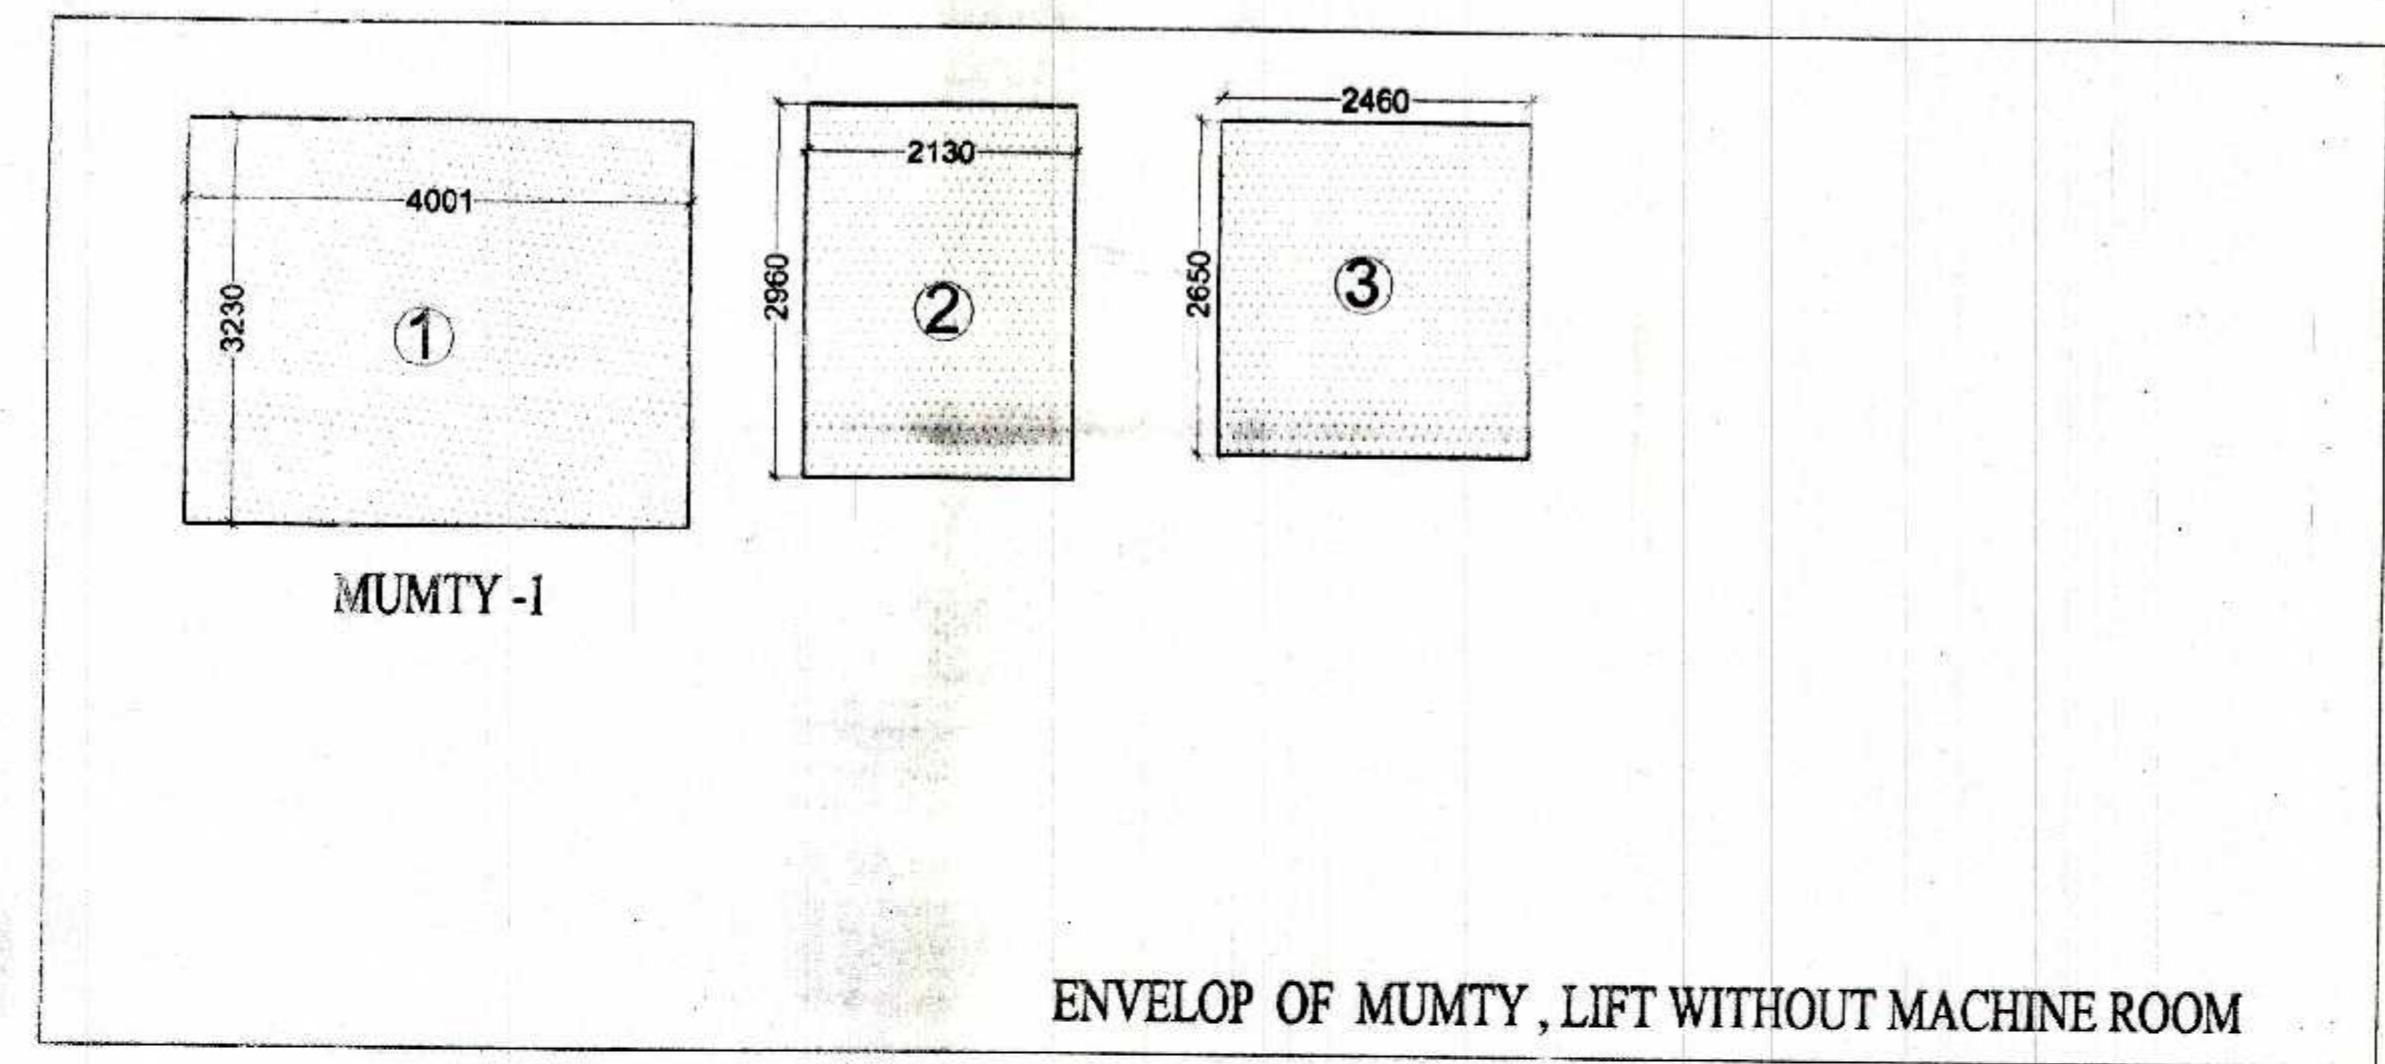

5% ADDITIONAL FAR CALCULATION					
S. NO.	SIZE			NOS.	AREA
A	MUMTY				
1	4.001	X	3.23	1	12.92
TOTAL (A)					12.92
B	LIFT WITHOUT MACHINE				
3	2.13	X	2.96	2	12.61
4	2.46	X	2.65	1	6.52
TOTAL (B)					19.13
TOTAL (A + B)					32.05

SUBMISSION DRAWING FOR PROPOSED GROUP HOUSING AT PLOT NO. 01, AT SMV INTEGRATED TOWNSHIP Vill: SHAHPUR - BAMHETA, GHAZIABAD

OWNER **SMV AGENCIES PVT LTD**
3-C, HANSALYA BARAKHAMBA ROAD, NEW DELHI - 01

ARCHITECT **Ar. Rachit Sharma**
195, RAM VIHAR, DELHI-92, PHONE-011-42518322

DRAWING TITLE **TOWER -3rd TERRACE** DRAWING NO.

NORTH SCALE **1:100**

ARCH. SEAL & SIG. OWNERS SIG.
For SMV AGENCIES PVT. LTD.
RACHIT SHARMA
B.Arch, M.U.
COA No. U-2202/30415
Director