
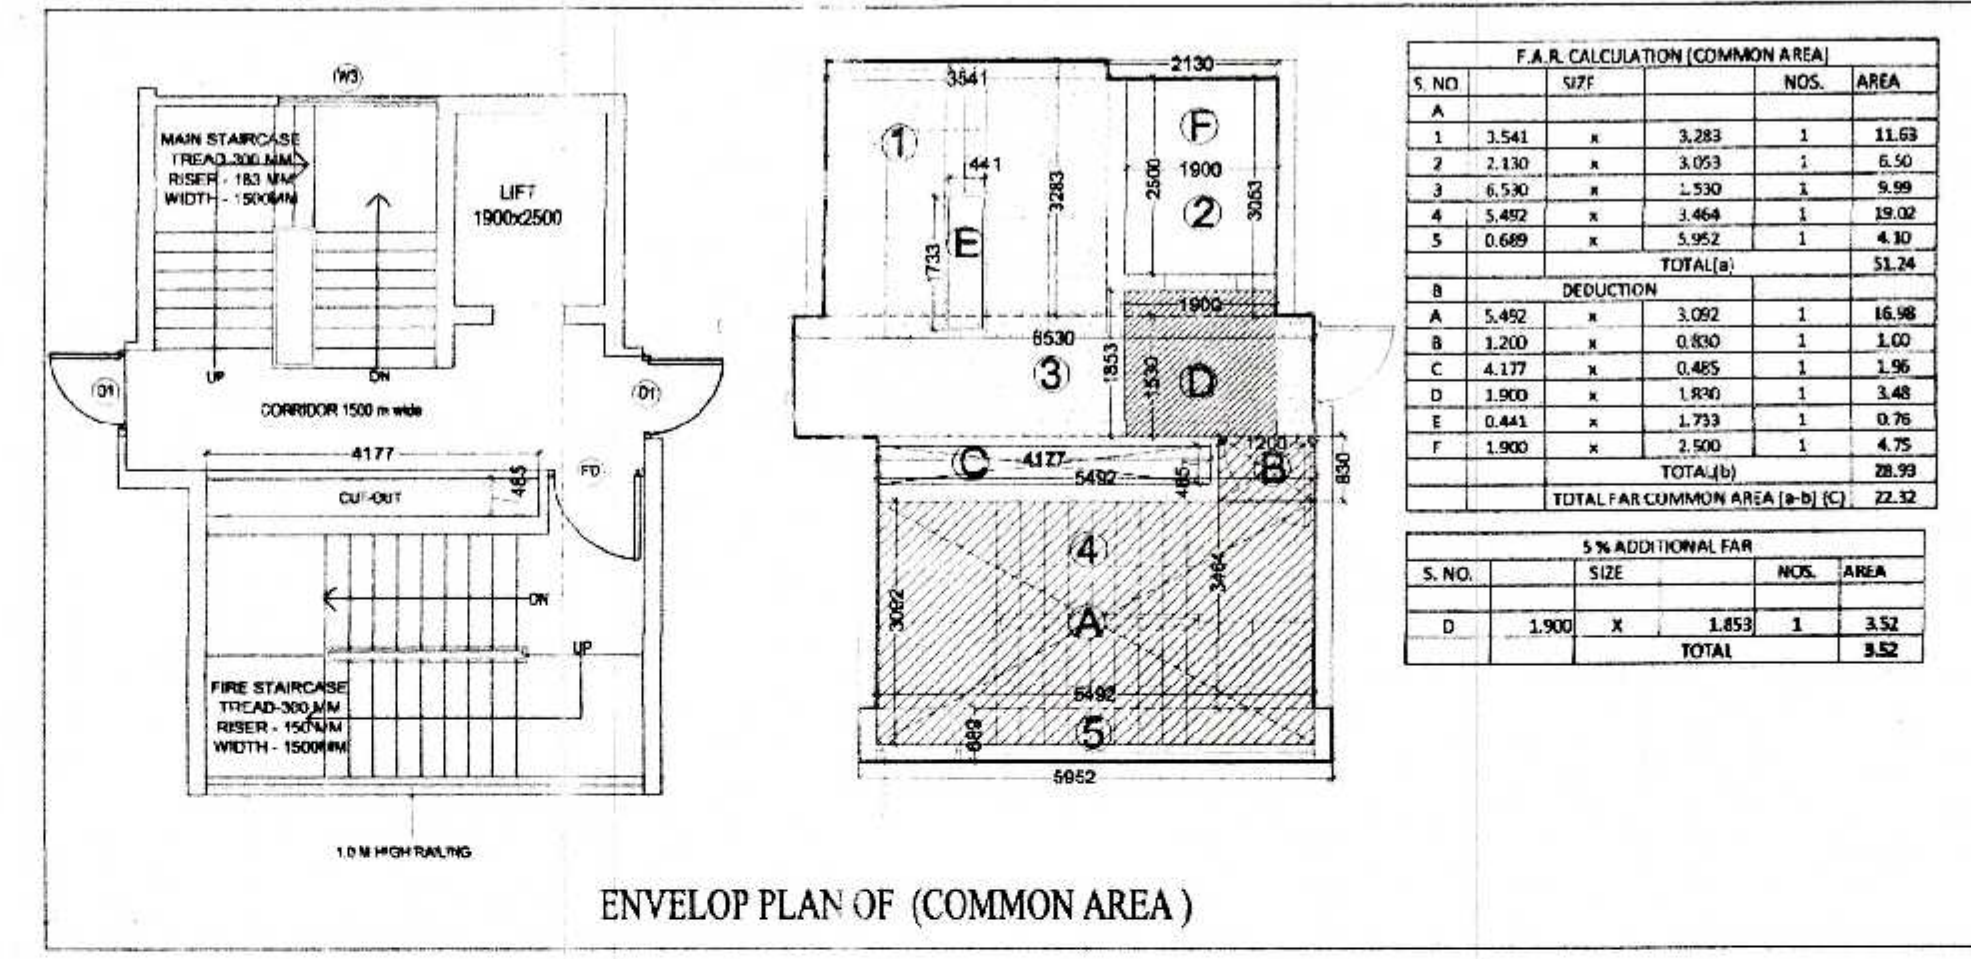


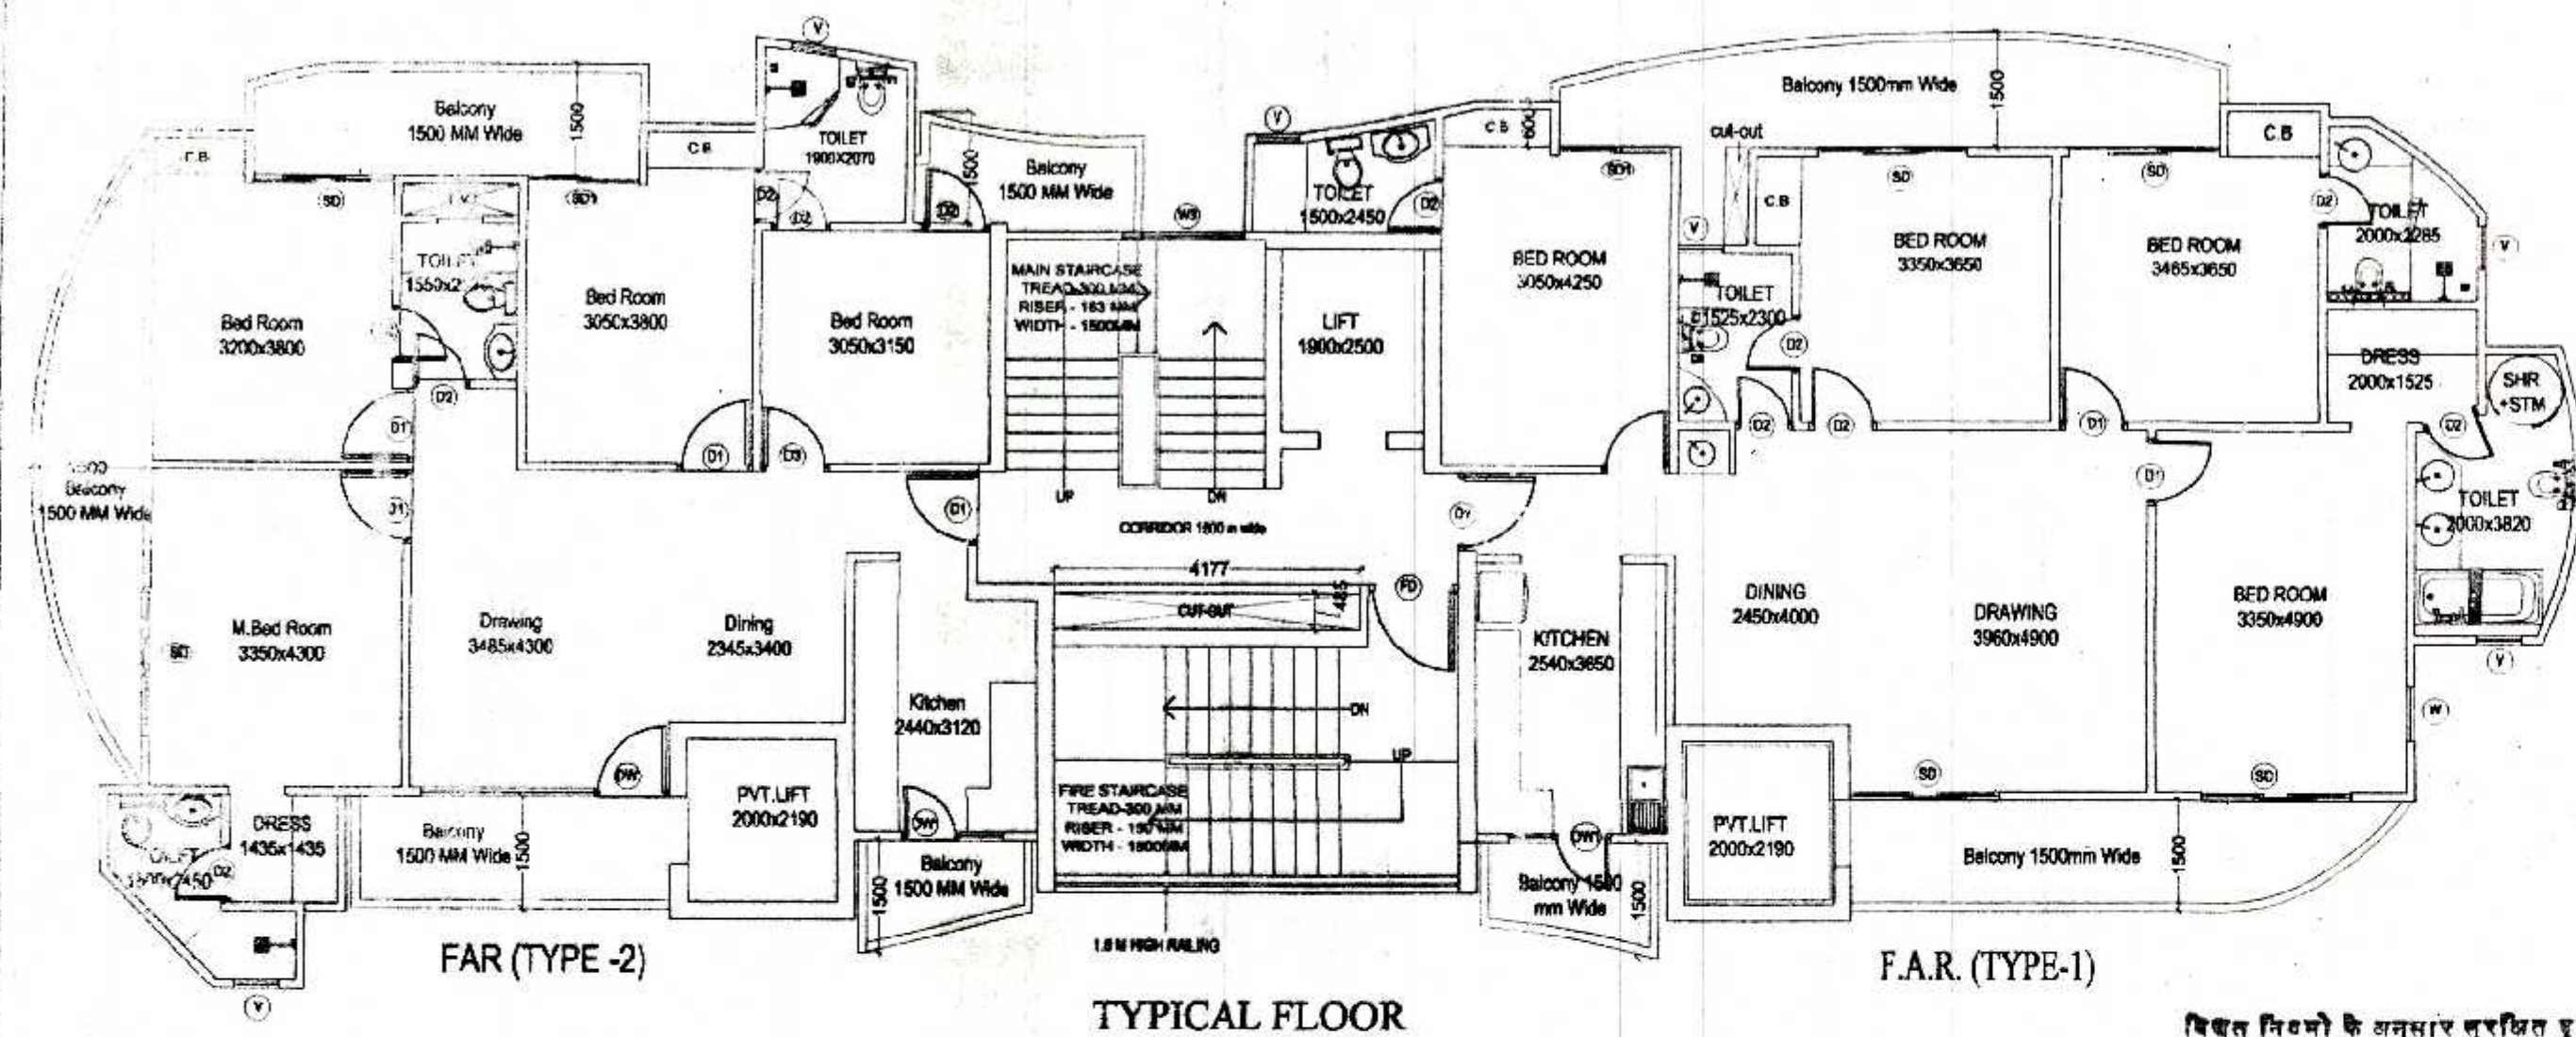


विद्युत निवेश के अनुसार सुरक्षित रूप से
बोर्ड के अंतर्गत कार्य किया जायेगा

आवश्यक होने पर श्रमिकों को नोडल
अधिकारियों के अंतर्गत कार्य कराने
के लिए प्रबंधित किया जायेगा

संबन्धित समन्वयी किसी भी विवाद
की स्थिति में मानचित्र की स्वीकृति
स्वतः निरस्त समझी जायेगी।


मानचित्र स्वीकृत पत्र पर अधिकृत शर्तों के
अन्तर्गत मानचित्र निर्मित किया जाता है।

इस मानचित्र स्वीकृति के अन्तर्गत कार्य नहीं किया जायेगा

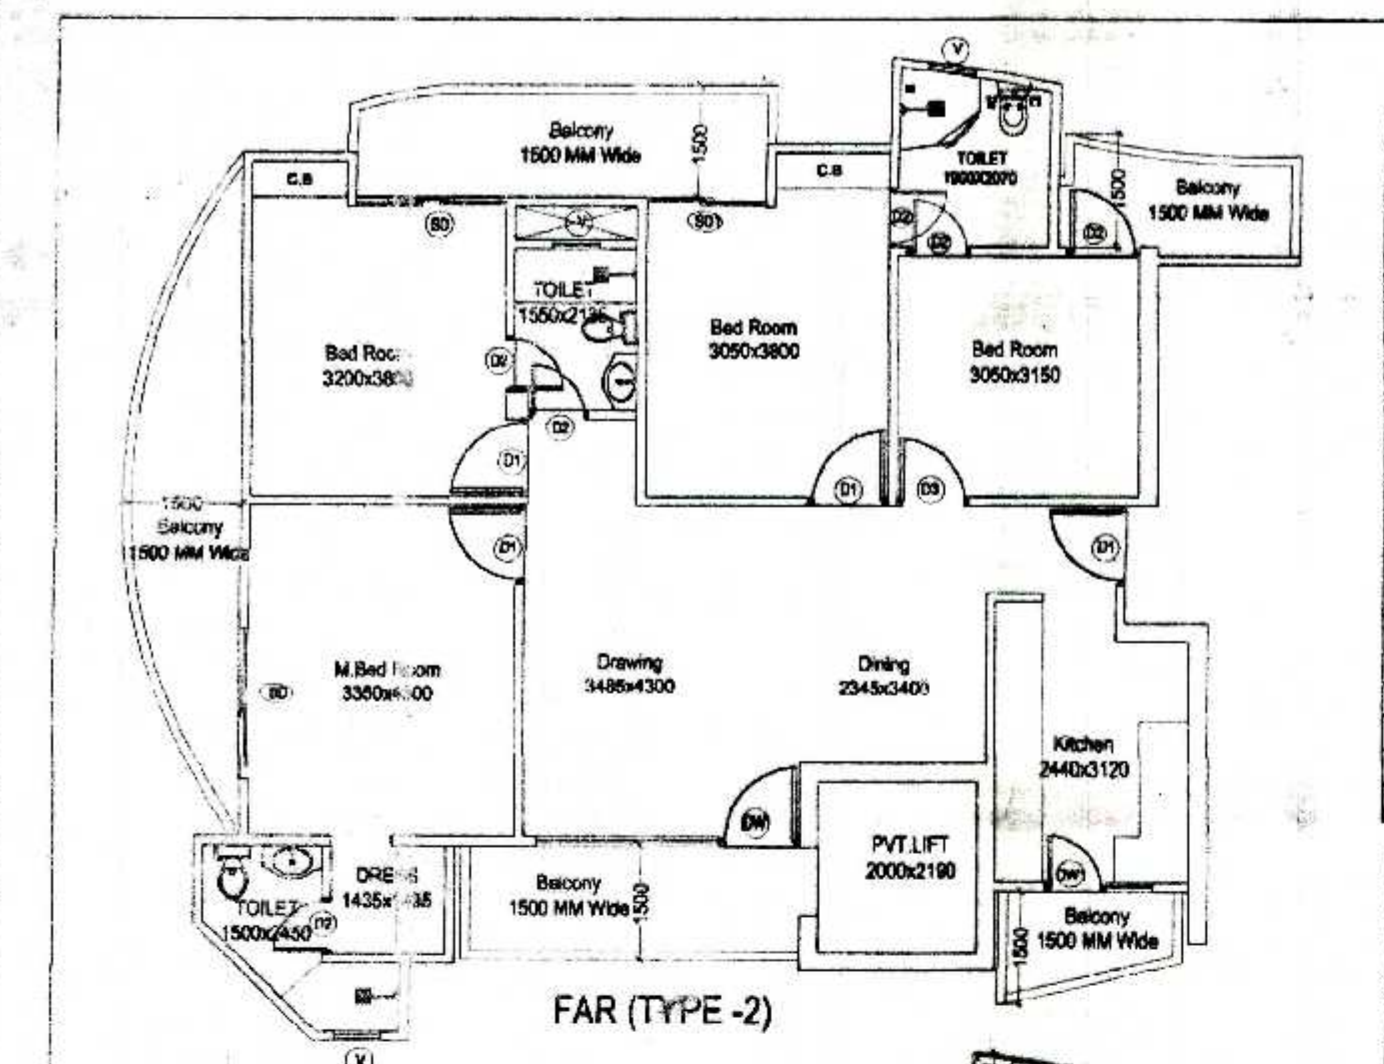



S. NO.	SIZE	NOS.	AREA
1	2.730 x 1.167	1	3.19
2	1/2 (2.127+2.730) x 1.513	1	2.99
3	0.520 x 1.550	1	0.85
4	2.460 x 1.436	1	4.02
5	2.671 x 0.579	1	1.55
6	1.038 x 2.894	1	2.99
7	0.383 x 3.397	1	1.30
8	1/2 (2.502+2.150) x 2.137	1	4.91
9	3.012 x 7.812	1	23.53
10	1.550 x 8.562	1	13.27
11	4.430 x 8.445	1	37.41
12	2.164 x 8.330	1	18.03
TOTAL (A)			114.04
DEDUCTION (B)			
D	2.000 x 2.190	1	4.38
E	1.550 x 0.436	1	0.68
TOTAL (B)			5.06
TOTAL FAR (A-B)			108.98

S. NO.	SIZE	NOS.	AREA
A	1.550 x 0.600	1	0.93
B	1.430 x 0.600	1	0.86
C	1.500 x 1.500	1	2.25
TOTAL			4.04

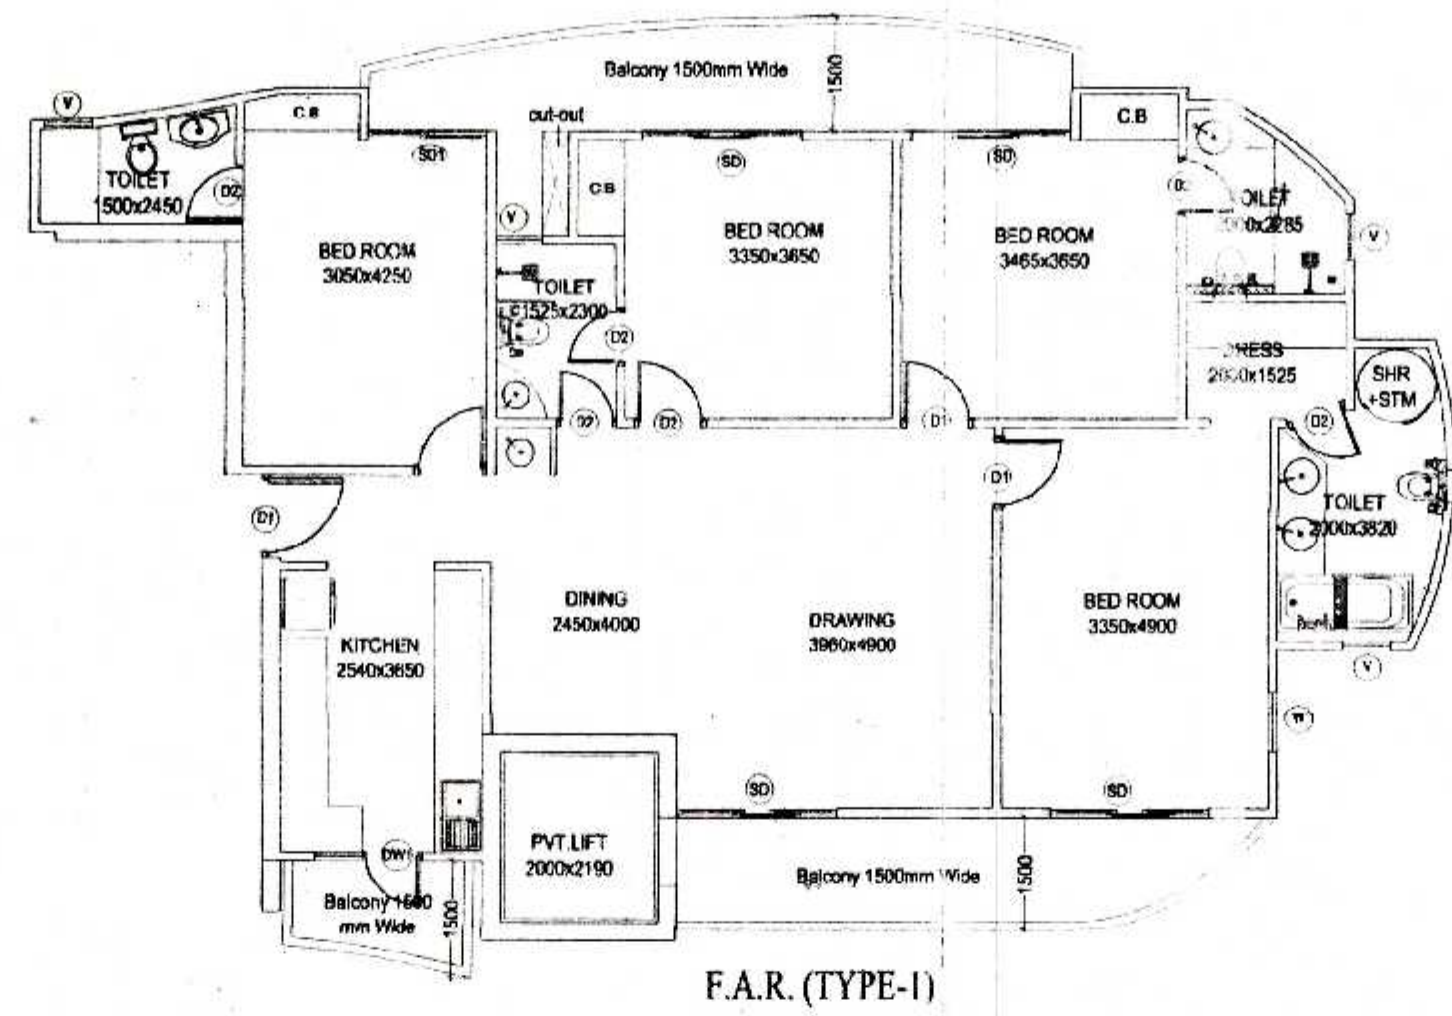

S. NO.	SIZE	NOS.	AREA
1	2.770 x 2.699	1	7.48
2	2.450 x 3.755	1	9.24
3	7.540 x 2.120	1	15.98
4	4/3 (3.514+0.382) x 2/5 (4.057) x 1.04	1	1.04
5	1/2 (3.619+1.483) x 2.295	1	33.39
6	1/2 (15.200+15.096) x 1.755	1	26.58
7	10.800 x 1.375	1	14.85
8	7.160 x 1.350	1	9.67
9	0.551 x 1.760	1	0.97
10	1.306 x 0.156	1	0.10
11	1.564 x 0.454	1	0.71
12	3.395 x 1.298	1	4.41
13	3.165 x 1.427	1	4.52
14	1/2 (1.867+1.825) x 0.230	1	0.42
15	1/2 (1.562+1.825) x 2.450	1	4.03
TOTAL (A)			133.38
DEDUCTION (B)			
D	2.000 x 2.190	1	4.38
TOTAL (B)			4.38
TOTAL FAR TYPE-1 (A-B)			129.00

S. NO.	SIZE	NOS.	AREA
A	1.460 x 0.600	1	0.88
B	1.129 x 0.600	1	0.68
C	1/2 (0.502+0.600) x 0.421	1	0.23
D	0.600 x 1.350	1	0.81
E	1.500 x 1.500	1	2.25
TOTAL			4.84

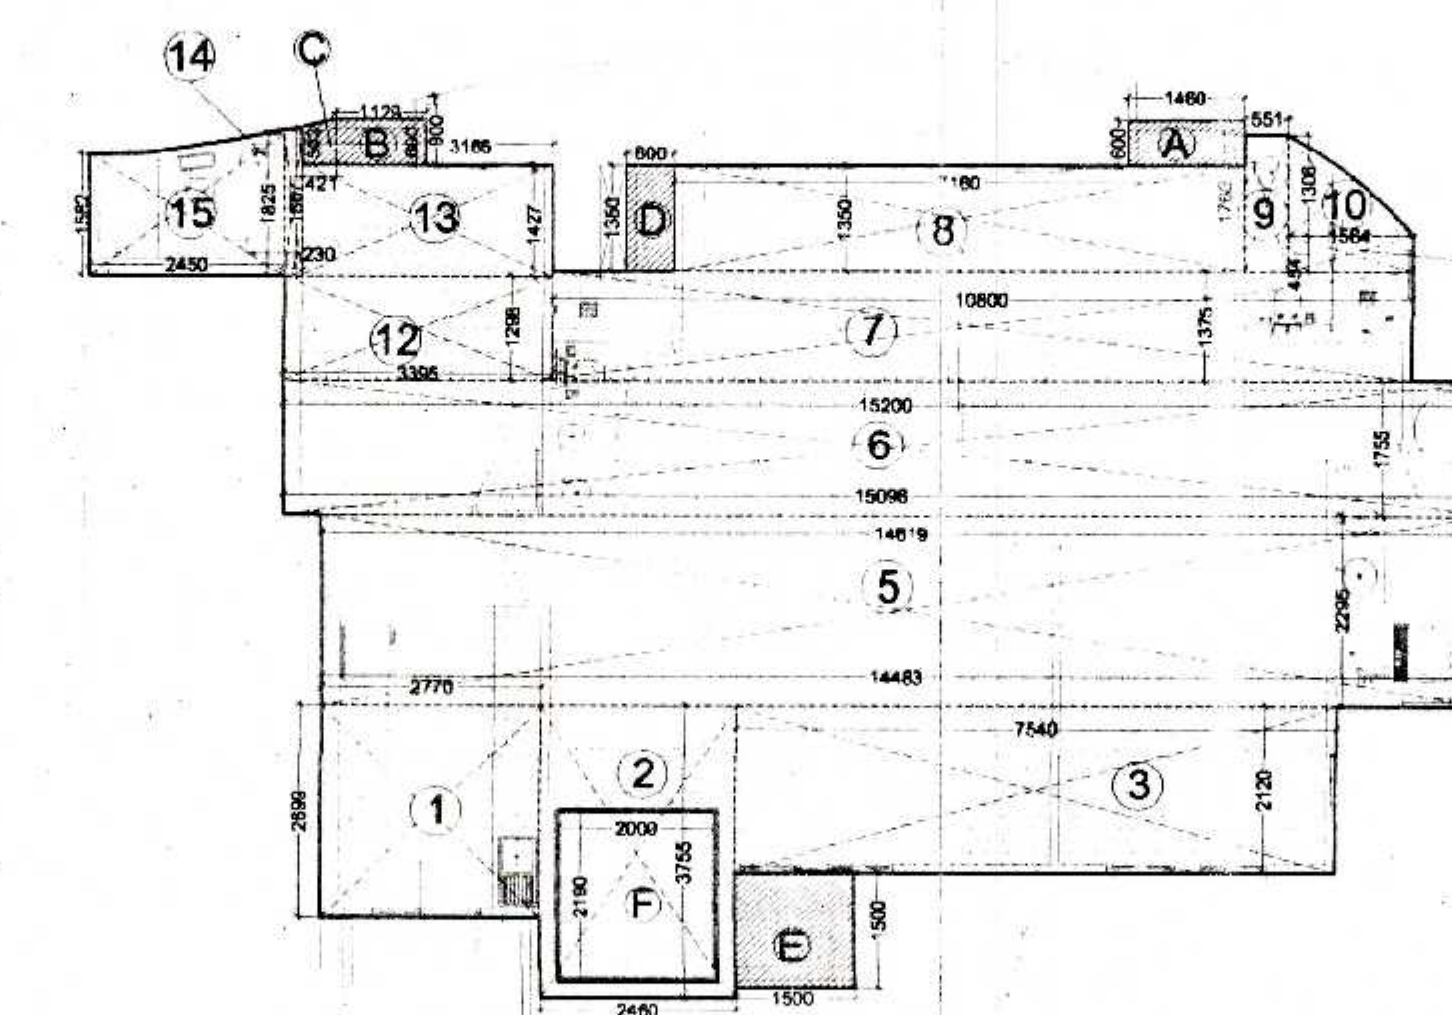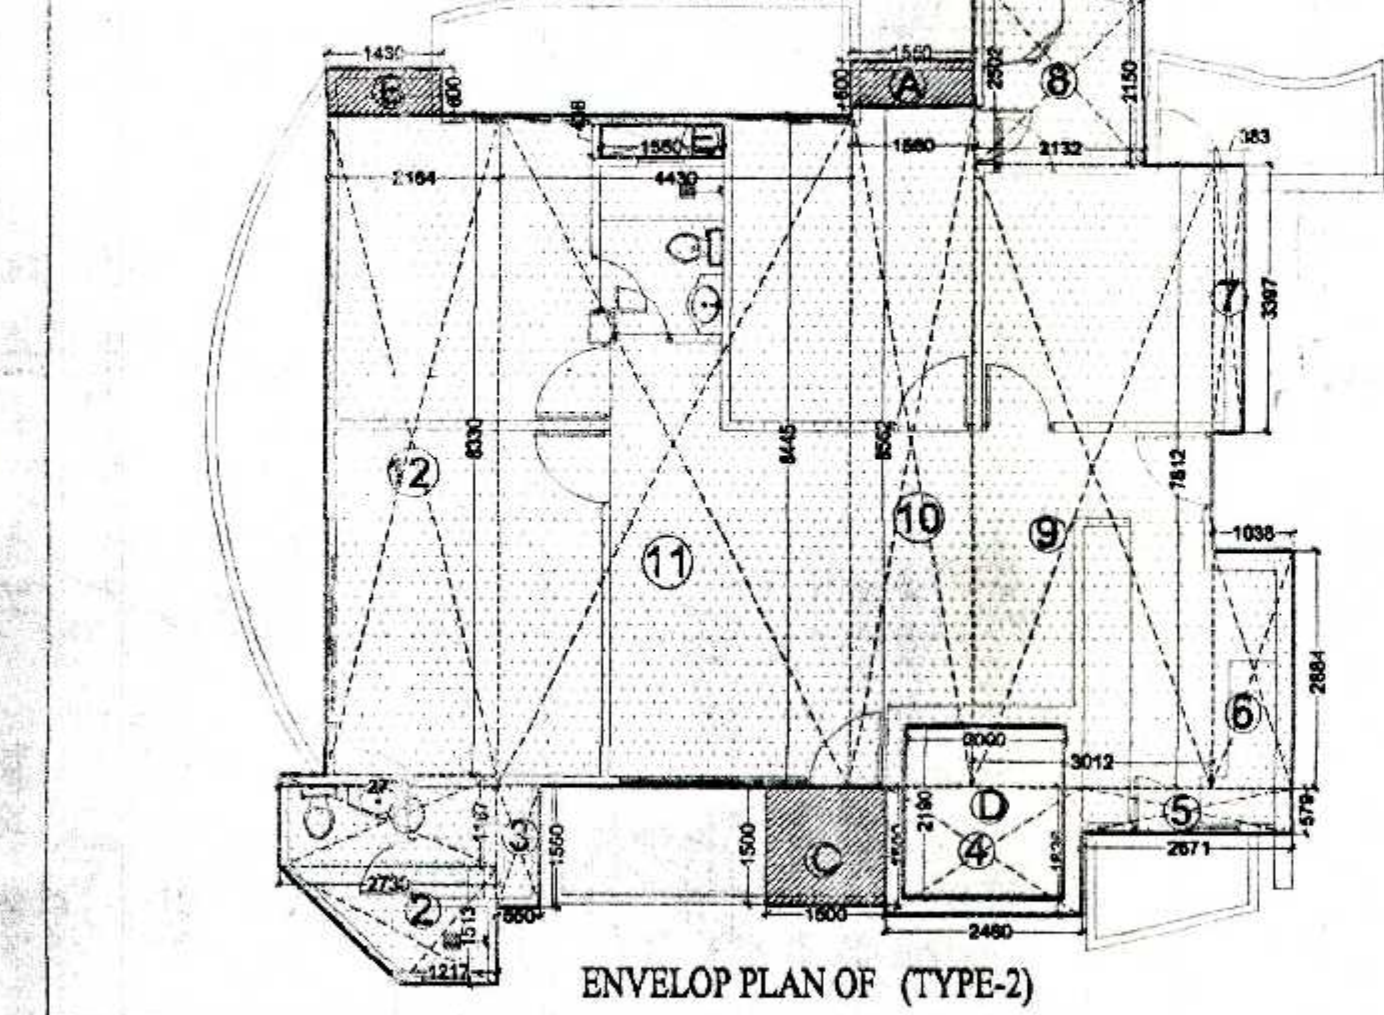

S. NO.	TYPES OF FLAT	AREA PER FLAT	NOS.	FAR AREA
1	TYPE 1 (A)	129.00	1	129.00
2	TYPE 2 (B)	108.98	1	108.98
5	COMMON (C)	22.32	1	22.32
TOTAL FAR (A+B+C)				260.30

NON FAR AREA (FIRE STAIR CASE)					
S. NO.	SIZE		NOS.		AREA
A	5.492	X	3.092	1	16.98
B	1.200	X	0.830	1	1.00
TOTAL NON FAR					17.98

TOTAL 5 % ADDITIONAL FAR				
S. NO.	SIZE	NOS.	AREA	
1	UNIT 1 (A)	1	4.04	
2	UNIT 2 (B)	1	4.84	
C	LIFT LOBBY	1	3.52	
	TOTAL		12.40	

SCHEDULE OF OPENING

S.NO.	TYPE	SIZE	SILL LVL.	LINTEL LVL.
1.	SD	2000x2500	0.0	BEAM BOTTOM
2.	SD1	1500x2500	0.0	BEAM BOTTOM
3.	D	1050x2500	0.0	BEAM BOTTOM
4.	D1	1000x2500	0.0	BEAM BOTTOM
5.	D2	750x2500	0.0	BEAM BOTTOM
6.	D3	900x2500	0.0	BEAM BOTTOM
7.	DW	3200x2500	0.0	BEAM BOTTOM
8.	DW1	1350x2500	0.0	BEAM BOTTOM
9.	W	1440x2000	1000	BEAM BOTTOM
10.	w1	1035x500	500	2500
11.	w2	3198x500	500	2500
11.	w3	2000x500	500	2500
12.	V	600x1000	1100	2100
13.	FD	1100x2500	0.0	BEAM BOTTOM

SUBMISSION DRAWING FOR PROPOSED GROUP HOUSING AT PLOT NO. 01, AT SMV INTEGRATED TOWNSHIP VIII: SHAHPUR - BAMHETA, GHAZIABAD

OWNER
SMV AGENCIES PVT LTD
8-C, HANSALYA BARAKHAMBHA ROAD, NEW DELHI - 01

ARCHITECT
Ar. Rachit Sharma
195, RAM VIHAR, DELHI-92, PHONE-011-42518322

DRAWING TITLE
TOWER - 3rd
TYPICAL FLOOR 1st TO 14th FLOOR
AREA CALCULATION

DRAWING NO.

NORTH

SCALE
1:100

ARCH. SEAL & SIG.
RACHIT SHARMA
B.Arch. MUDP
COA No. - CA/2002/304/5

OWNERS SIG.
For SMV AGENCIES PVT. LTD.
Director