
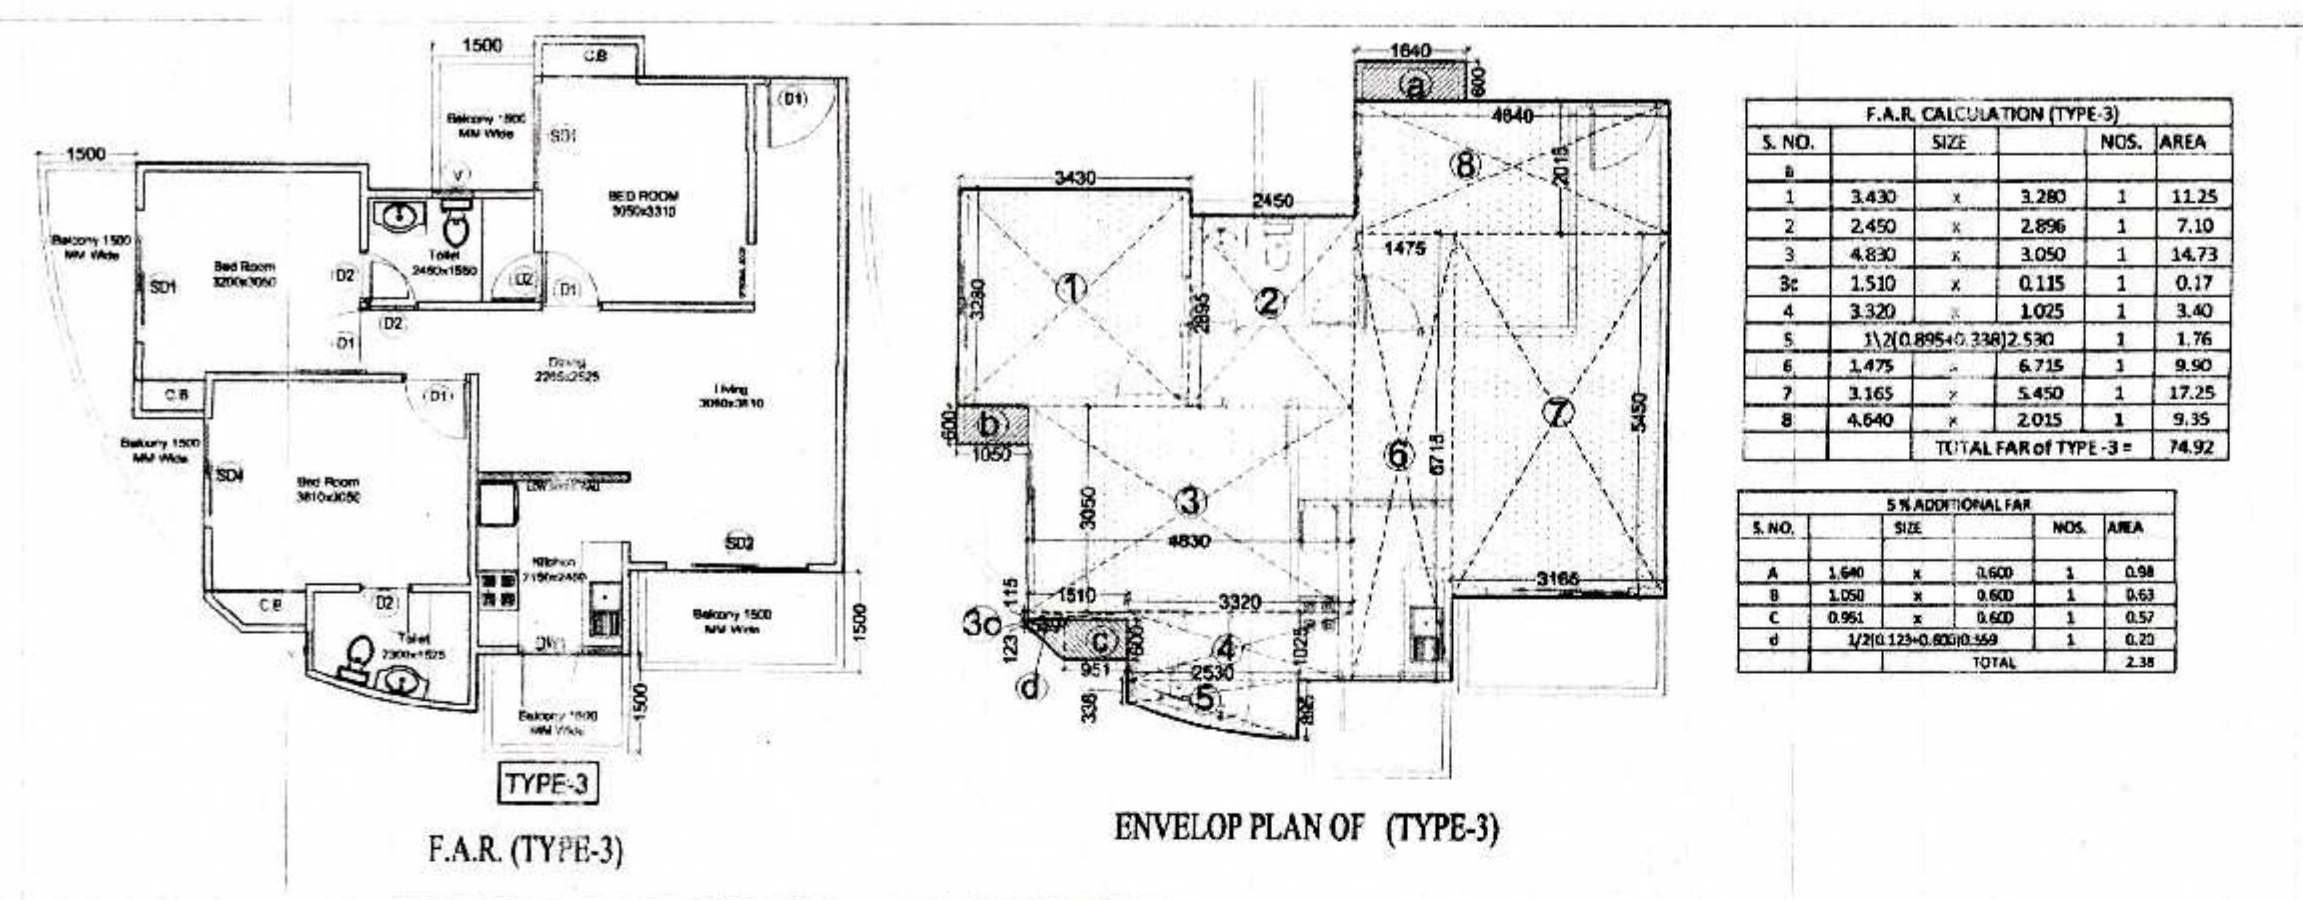
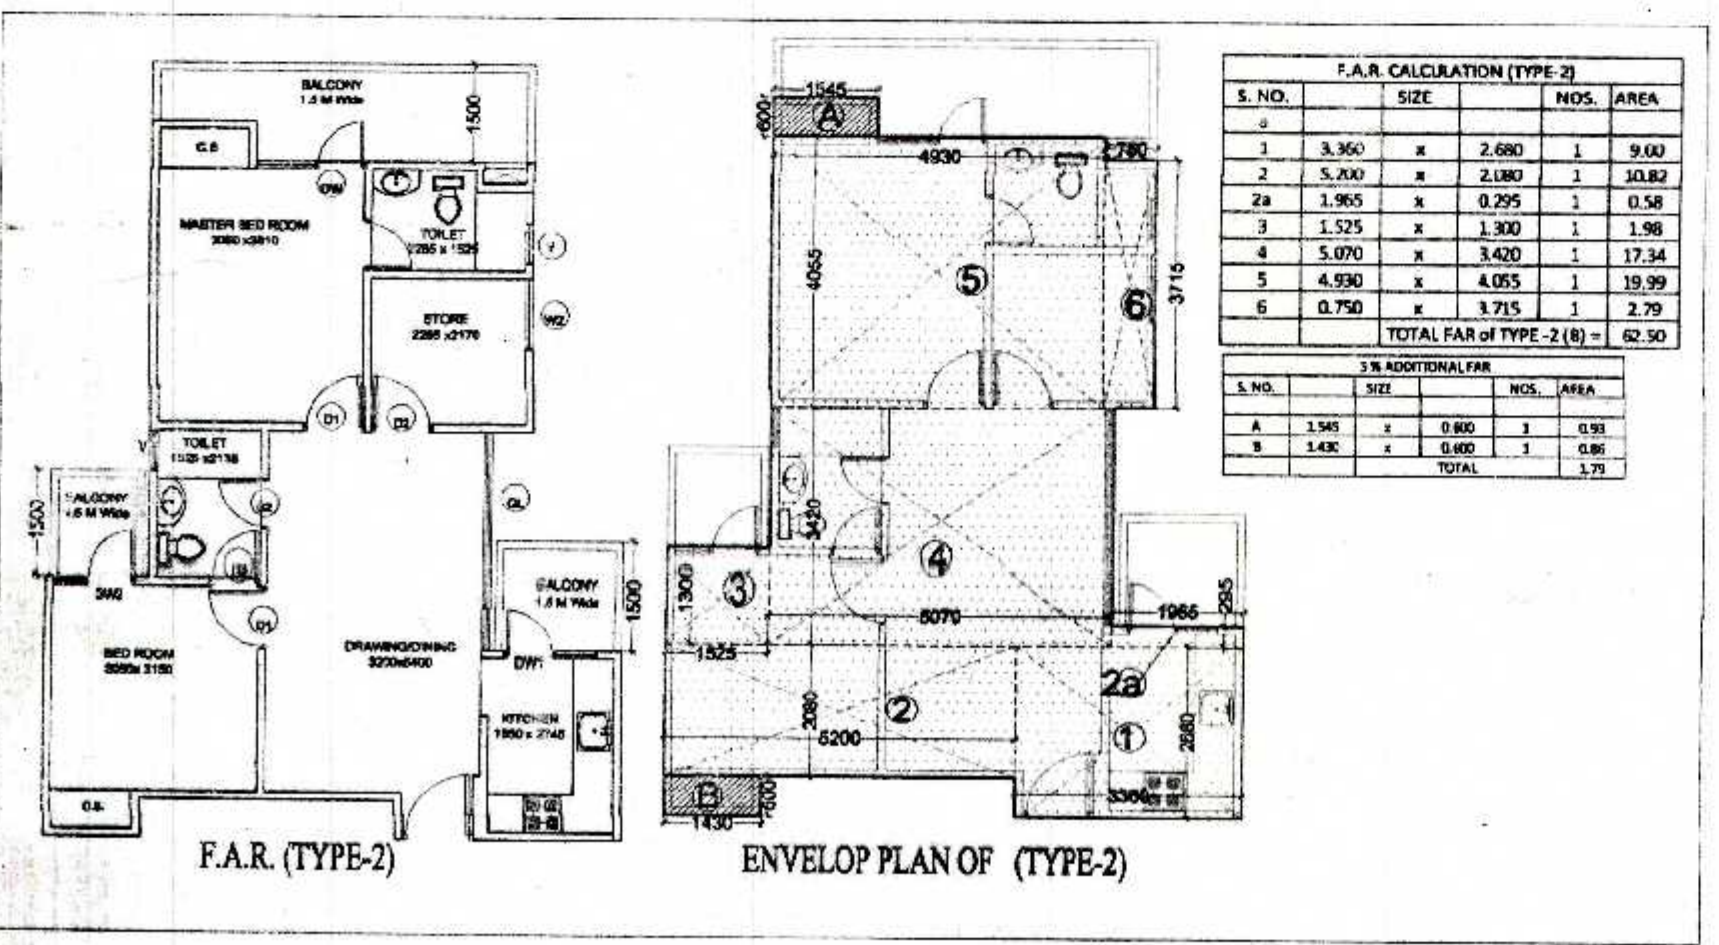
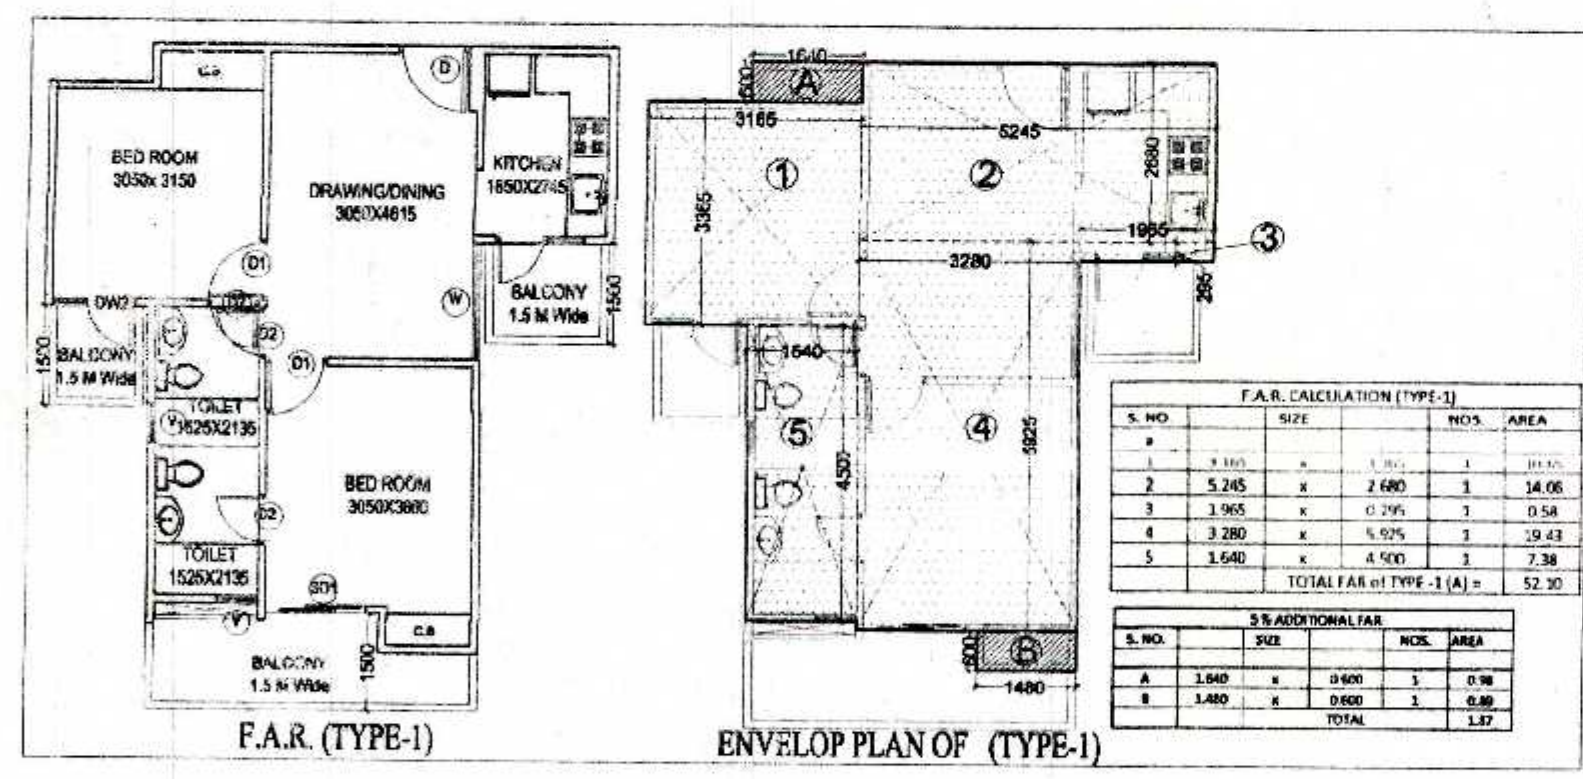


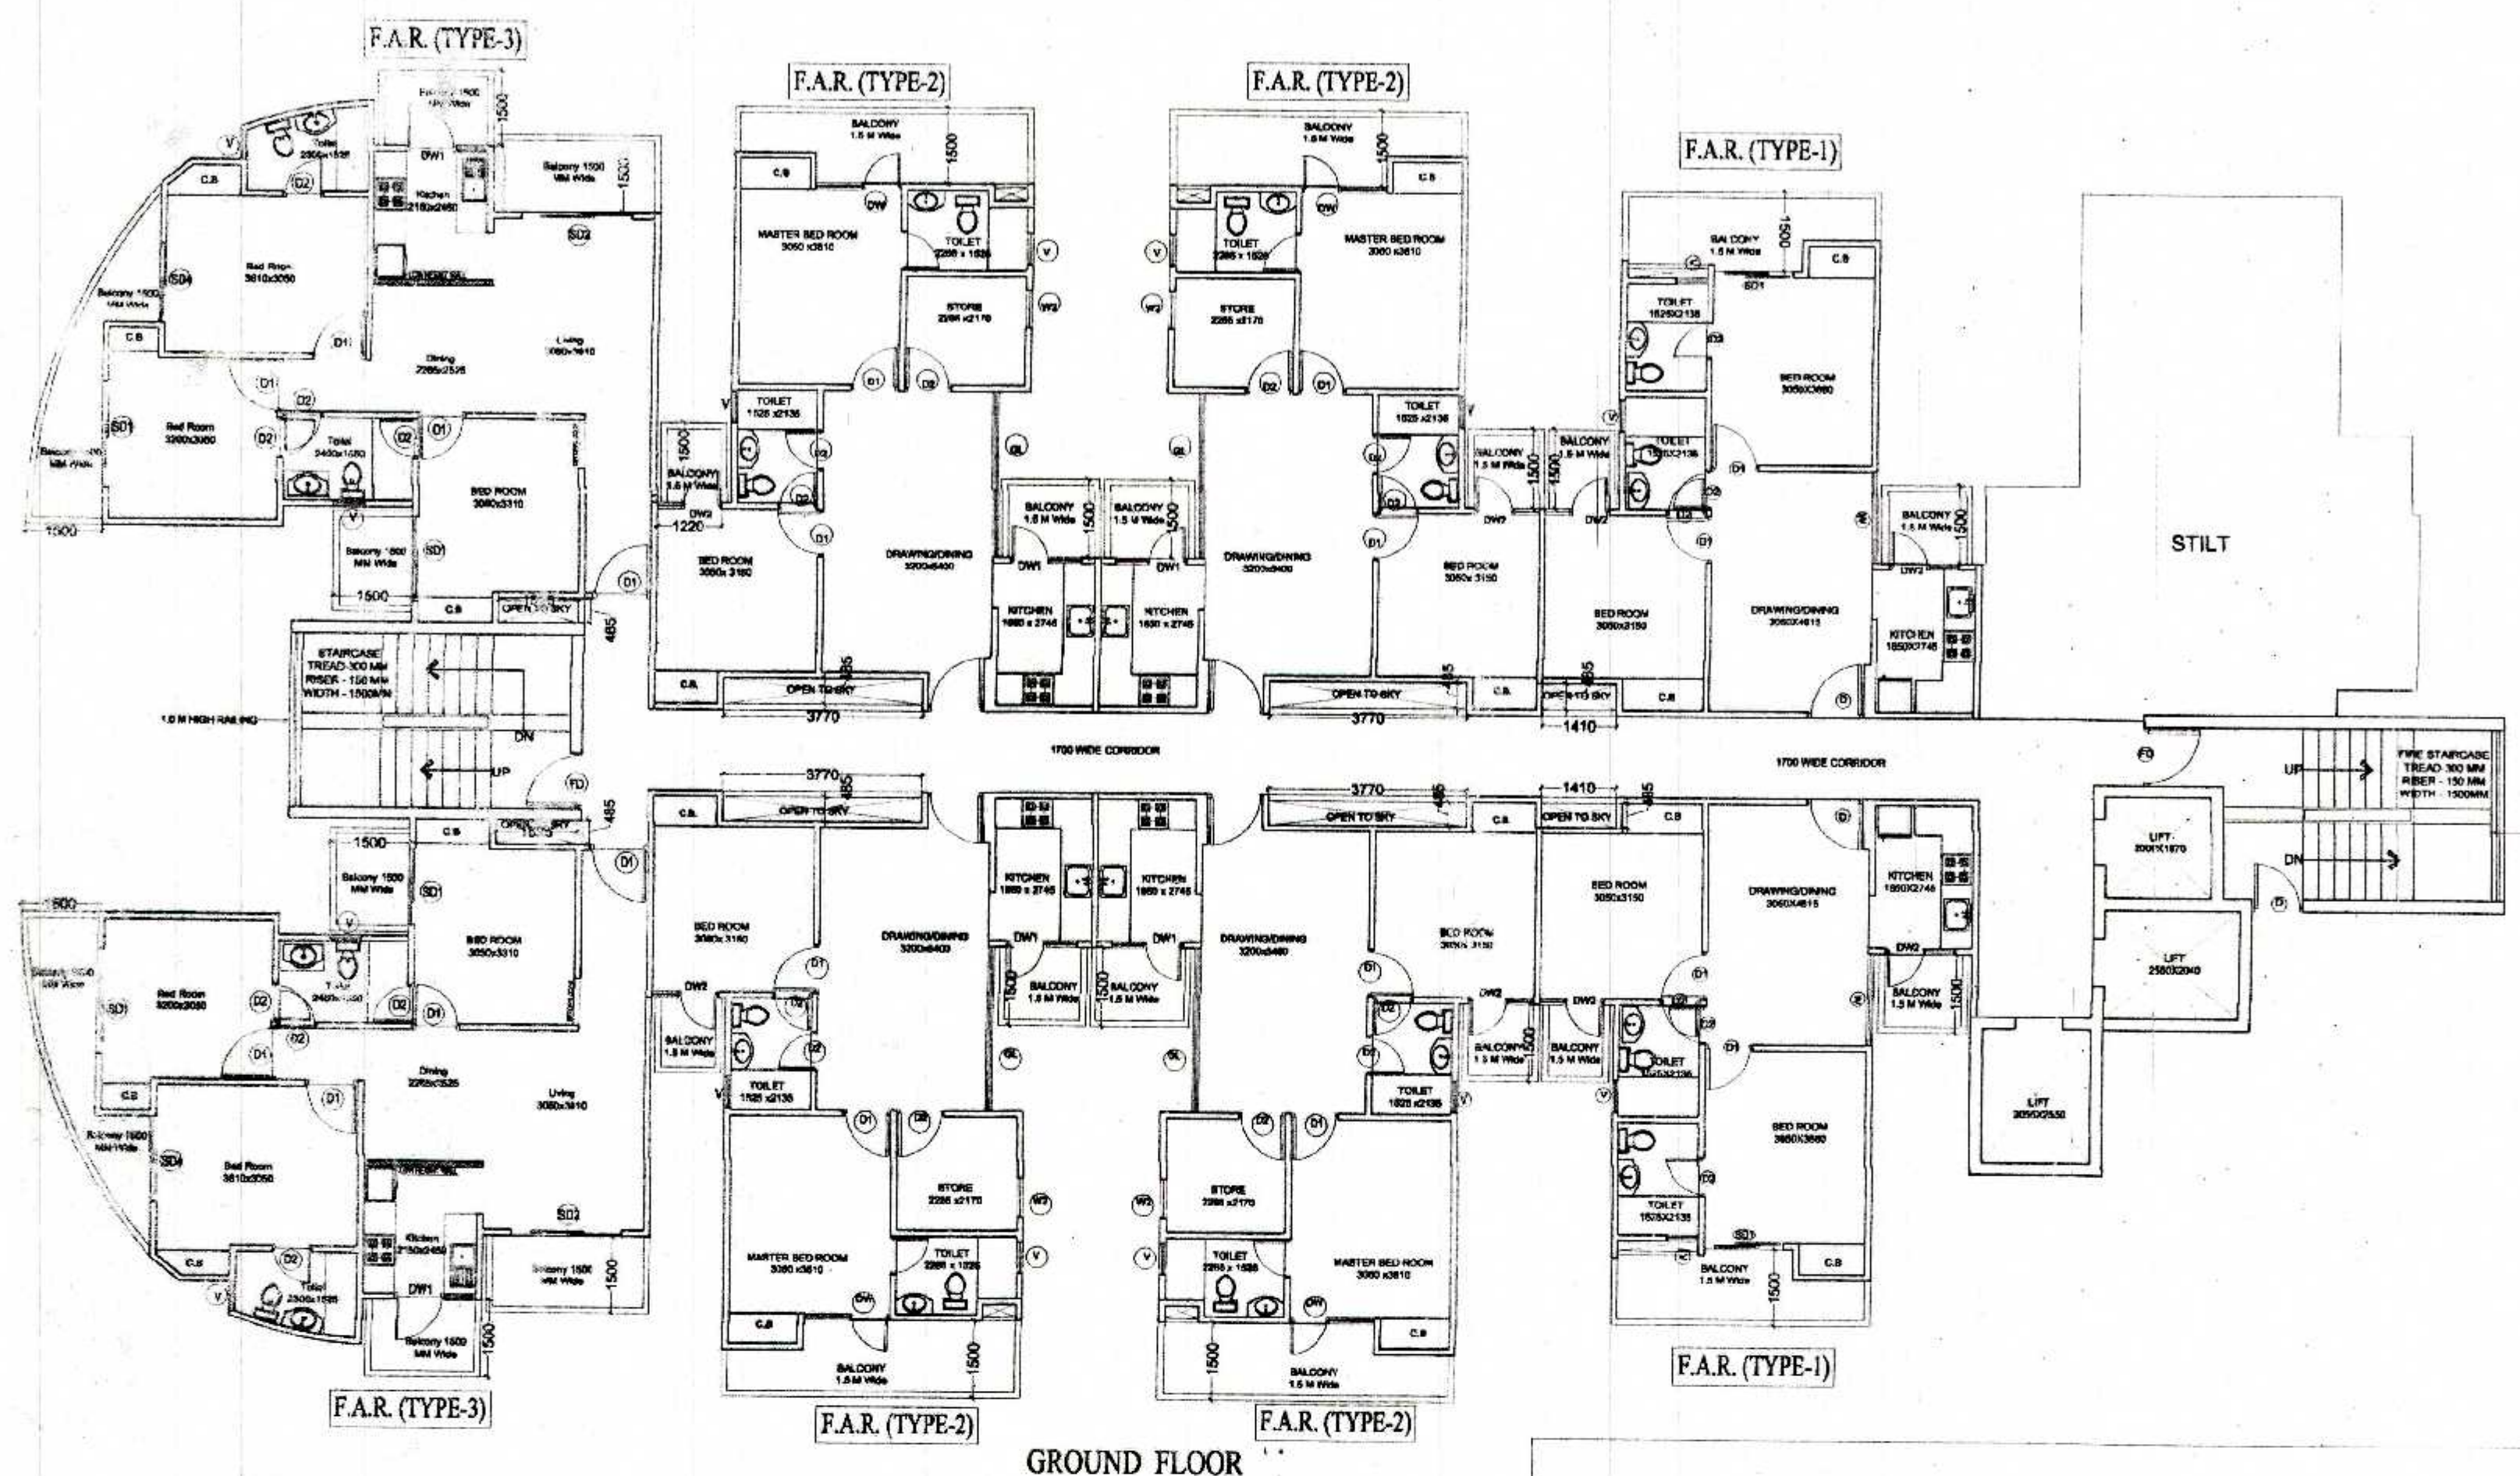


गोपनीय दस्तावेज है। इसकी प्रतिलिपि बिना अनुमति के नहीं दी जायेगी।

यह दस्तावेज केवल निर्माण के लिए है।

यह दस्तावेज केवल निर्माण के लिए है।

यह दस्तावेज केवल निर्माण के लिए है।

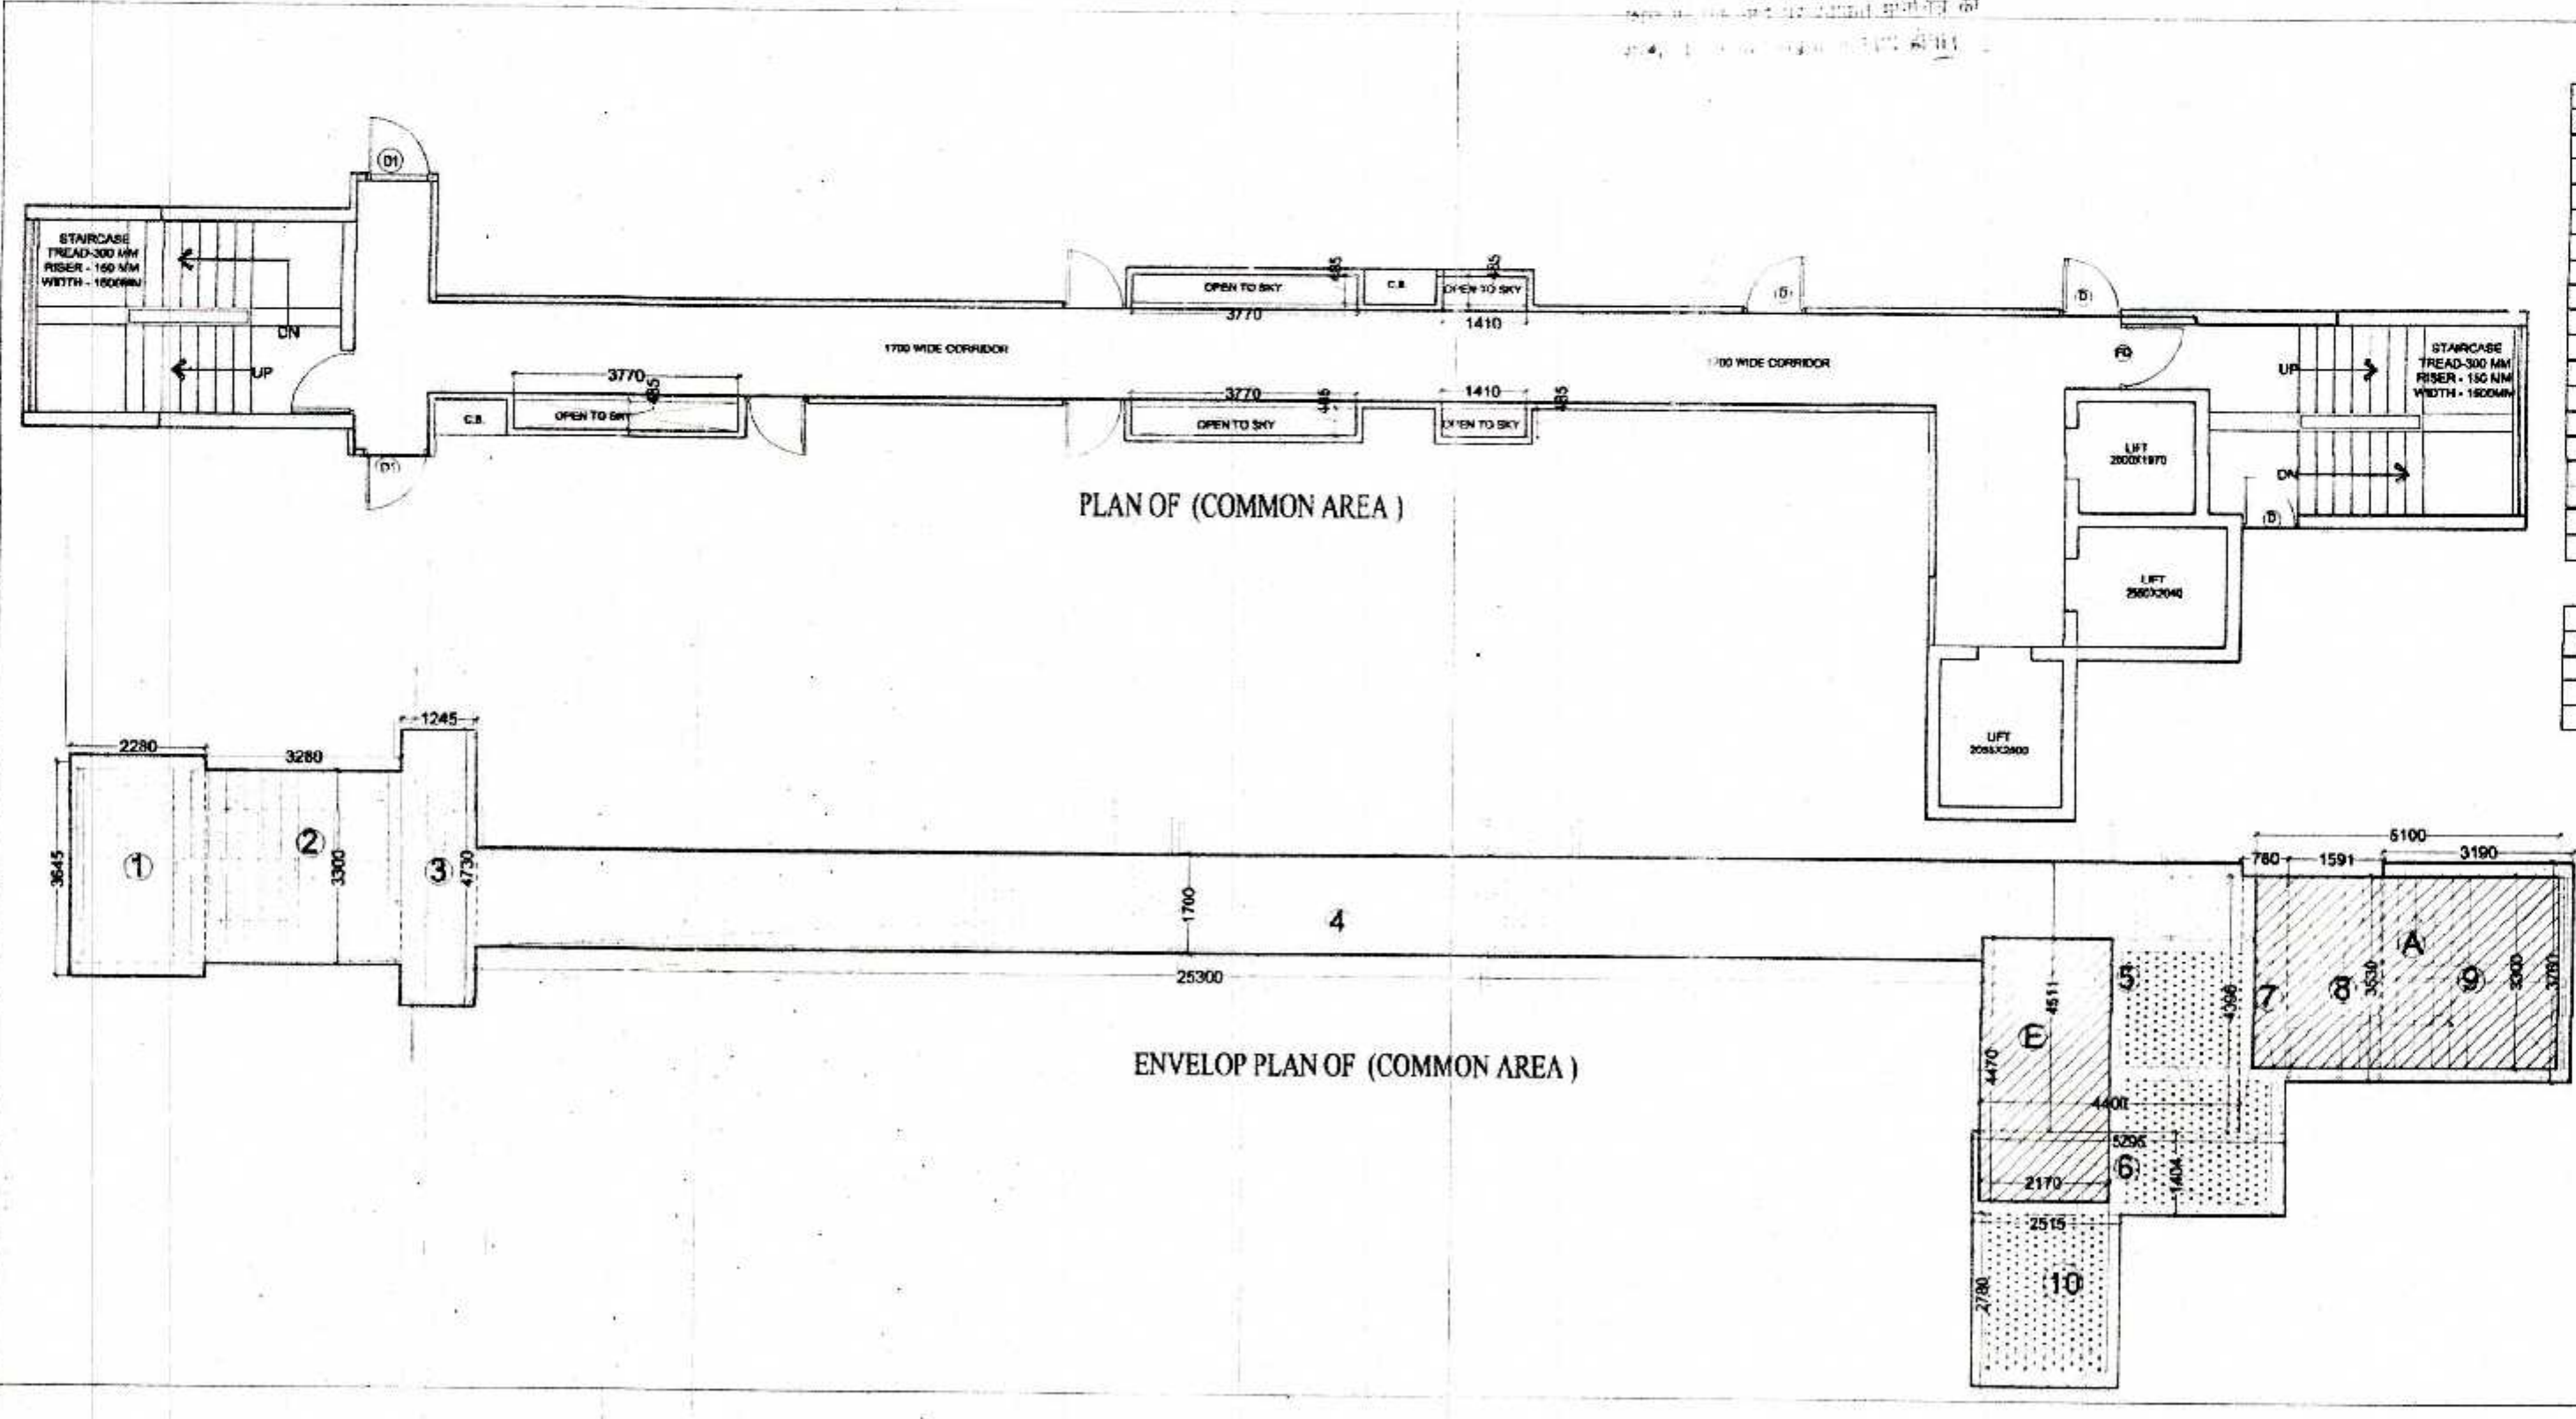

TOTAL FAR AREA				
S. NO.	TYPE OF FLAT	AREA PER FLAT	NOS.	FAR AREA
1	TYPE 1 (A)	52.10	2	104.20
2	TYPE 2 (B)	62.50	4	250.00
3	TYPE 3 (C)	74.92	2	149.84
4	COMMON (E)	92.57	1	92.57
5	TOTAL FAR (A+B+C+E)			600.86

NON FAR AREA (FIRE STAIR CASE)				
S. NO.	SIZE	NOS.	AREA	
A	5.1	X	3.3	16.83
B	STILT			1.65
	TOTAL NON FAR			82.37

TOTAL 5% ADDITIONAL FAR				
S. NO.	UNIT	SIZE	NOS.	AREA
1	UNIT 1 (A)	1.870	2	3.74
2	UNIT 2 (B)	1.790	4	7.16
3	UNIT 3 (C)	2.380	2	4.76
B	LIFT LOBBY		1	9.70
	TOTAL			25.36

GROUND COVERAGE =
TOTAL FAR OF GROUND + NON FAR
+ 5% ADDITIONAL FAR
= 600.86 + 82.37 + 25.36 = 708.59

SCHEDULE OF OPENING				
S.NO.	TYPE	SIZE	SILL LVL.	LIN. LVL.
1.	SD1	1800x2500	0.0	2500
2.	SD2	2100x2500	0.0	2500
3.	SD3	1195x2500	0.0	2500
4.	SD4	1550x2500	0.0	2500
5.	DW	1820x2050	450	2500
6.	DW1	1350x1450	1050	2500
7.	DW2	1310x2050	1050	2500
8.	D	1050x2500	0.0	2500
9.	D1	1000x2500	0.0	2500
10.	D2	750x2500	0.0	2500
11.	D3	900x2500	0.0	2500
12.	D4	2000x2500	0.0	2500
13.	W	1755x2000	1000	2500
13.	W1	955x2050	450	2500
14.	W2	750x2050	450	2500
15.	W3	2000x2500	450	2500
16.	V	600x1400	1100	2500
17.	V1	645x1400	1100	2500
18.	F.D	1200x2500	0.0	2500

SUBMISSION DRAWING FOR PROPOSED GROUP
HOUSING AT PLOT NO. 01,
AT SMV INTEGRATED TOWNSHIP
VIII: SHAHPUR - BAMHETA, GHAZIABAD

OWNER SMV AGENCIES PVT LTD
8-C, HANSALYA BARAKHAMBHA ROAD, NEW DELHI - 01

ARCHITECT Ar. Rachit Sharma
195, RAM VIHAR, DELHI-92, PHONE-011-42518322

DRAWING TITLE	DRAWING NO.
GROUND FLOOR AREA CALCULATION TOWER-6	
ARCH. SEAL & SIG.	OWNERS SIG.

RACHIT SHARMA
B.Arch. MUUP
COA No. - CA/2002/30415

For SMV AGENCIES PVT. LTD.
Director