
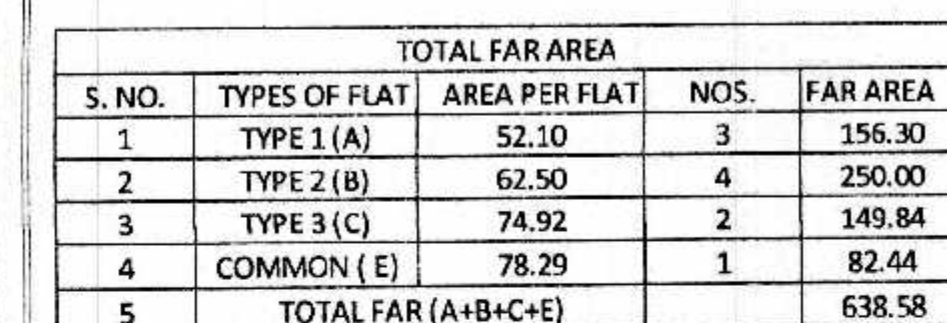
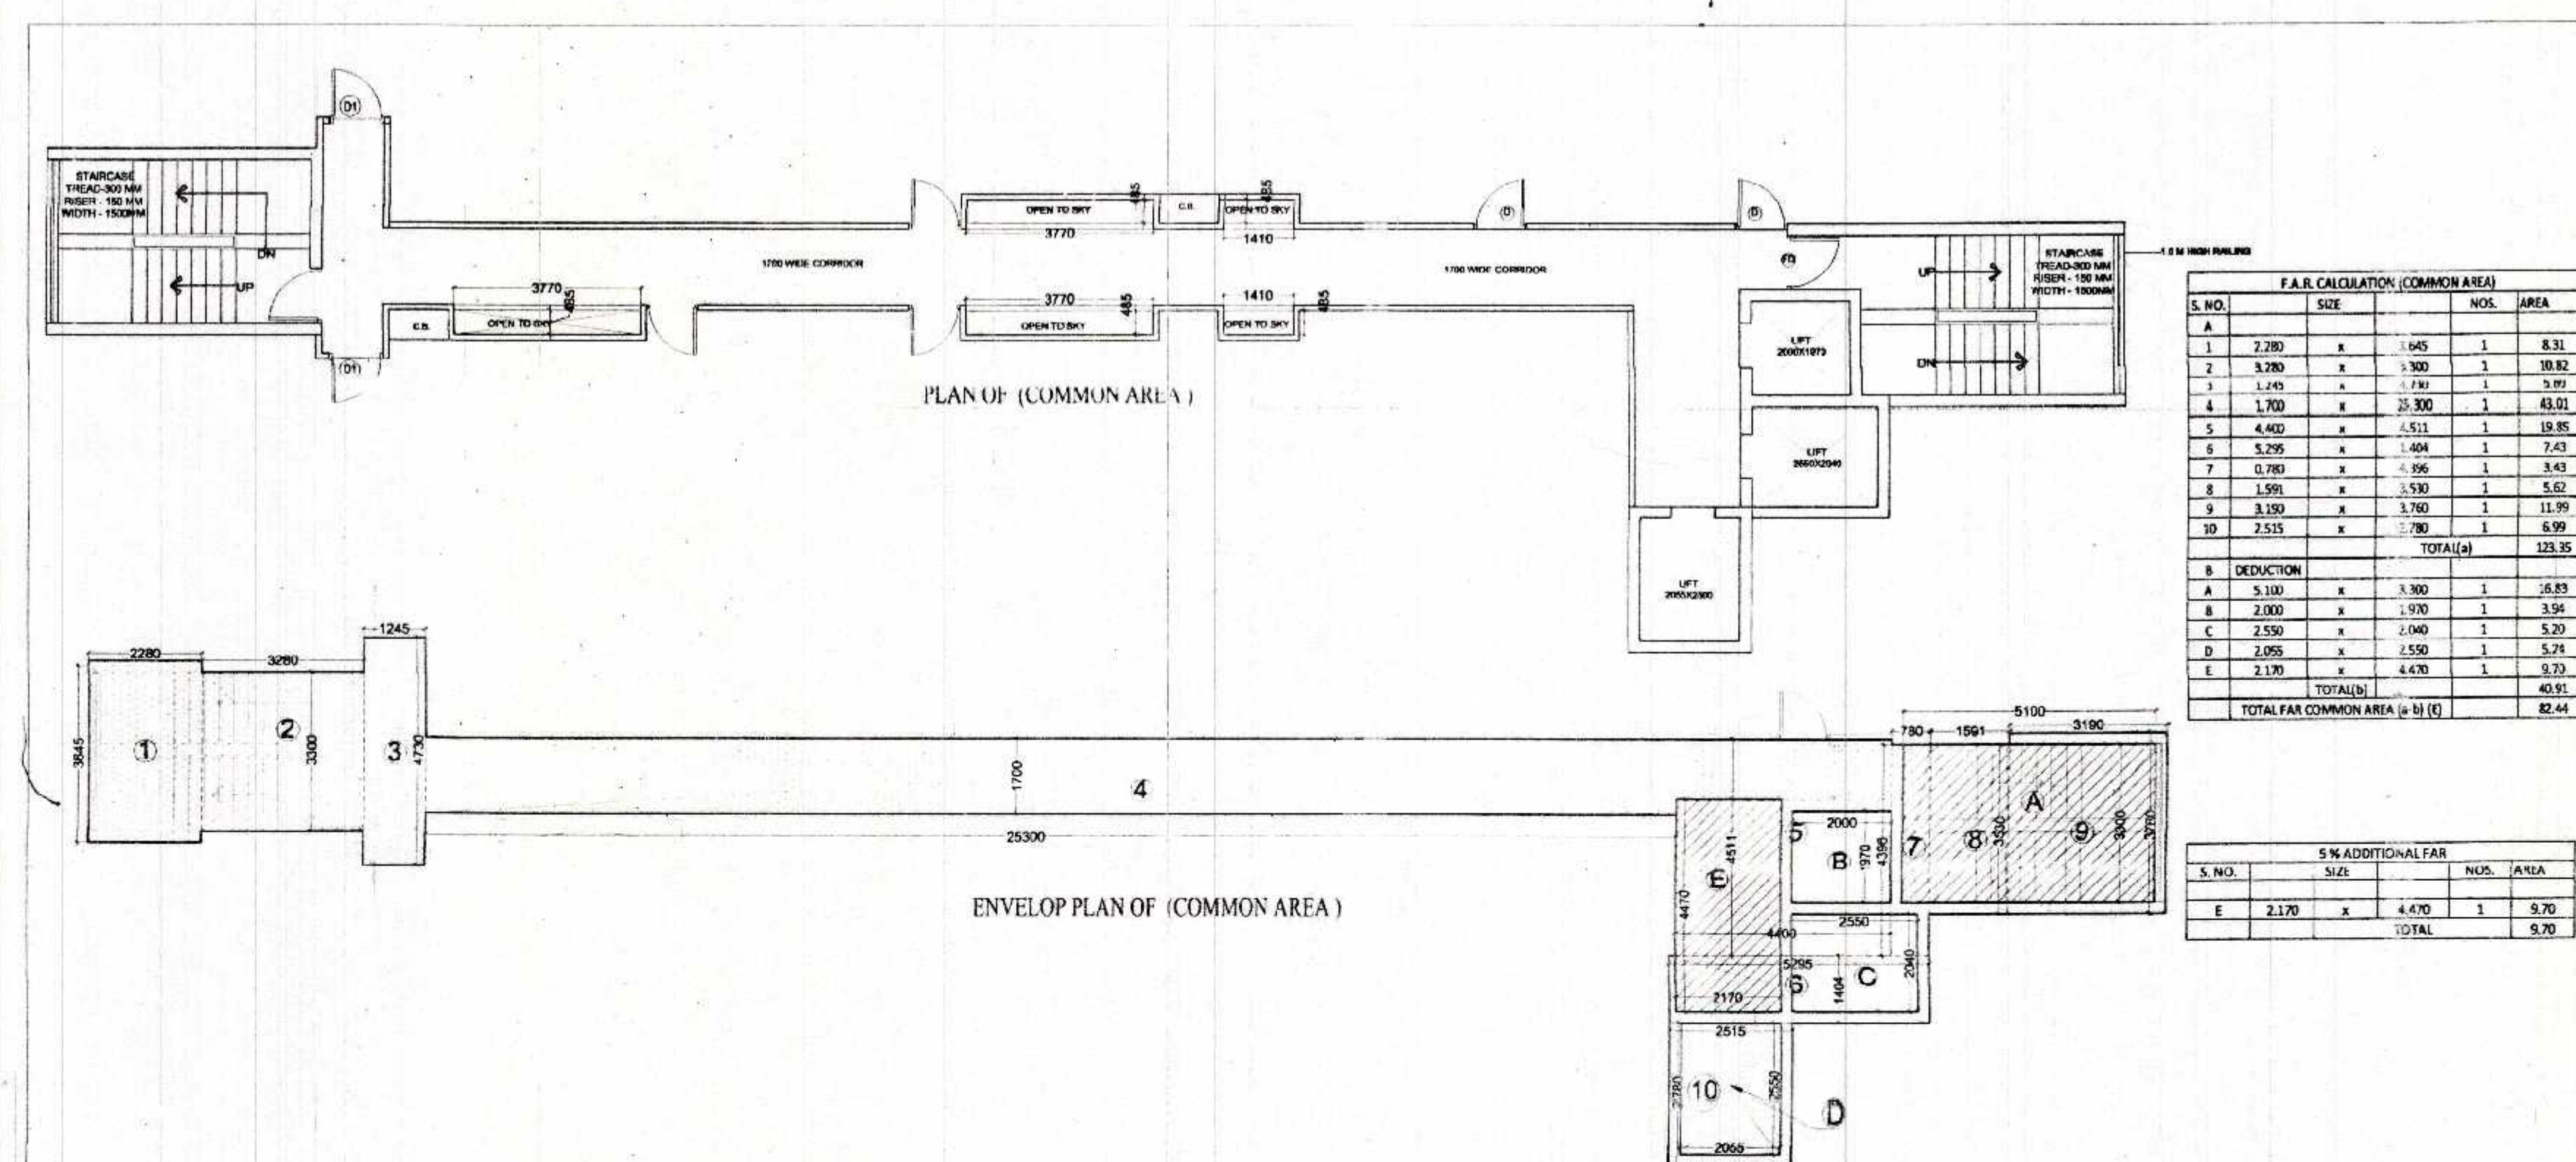


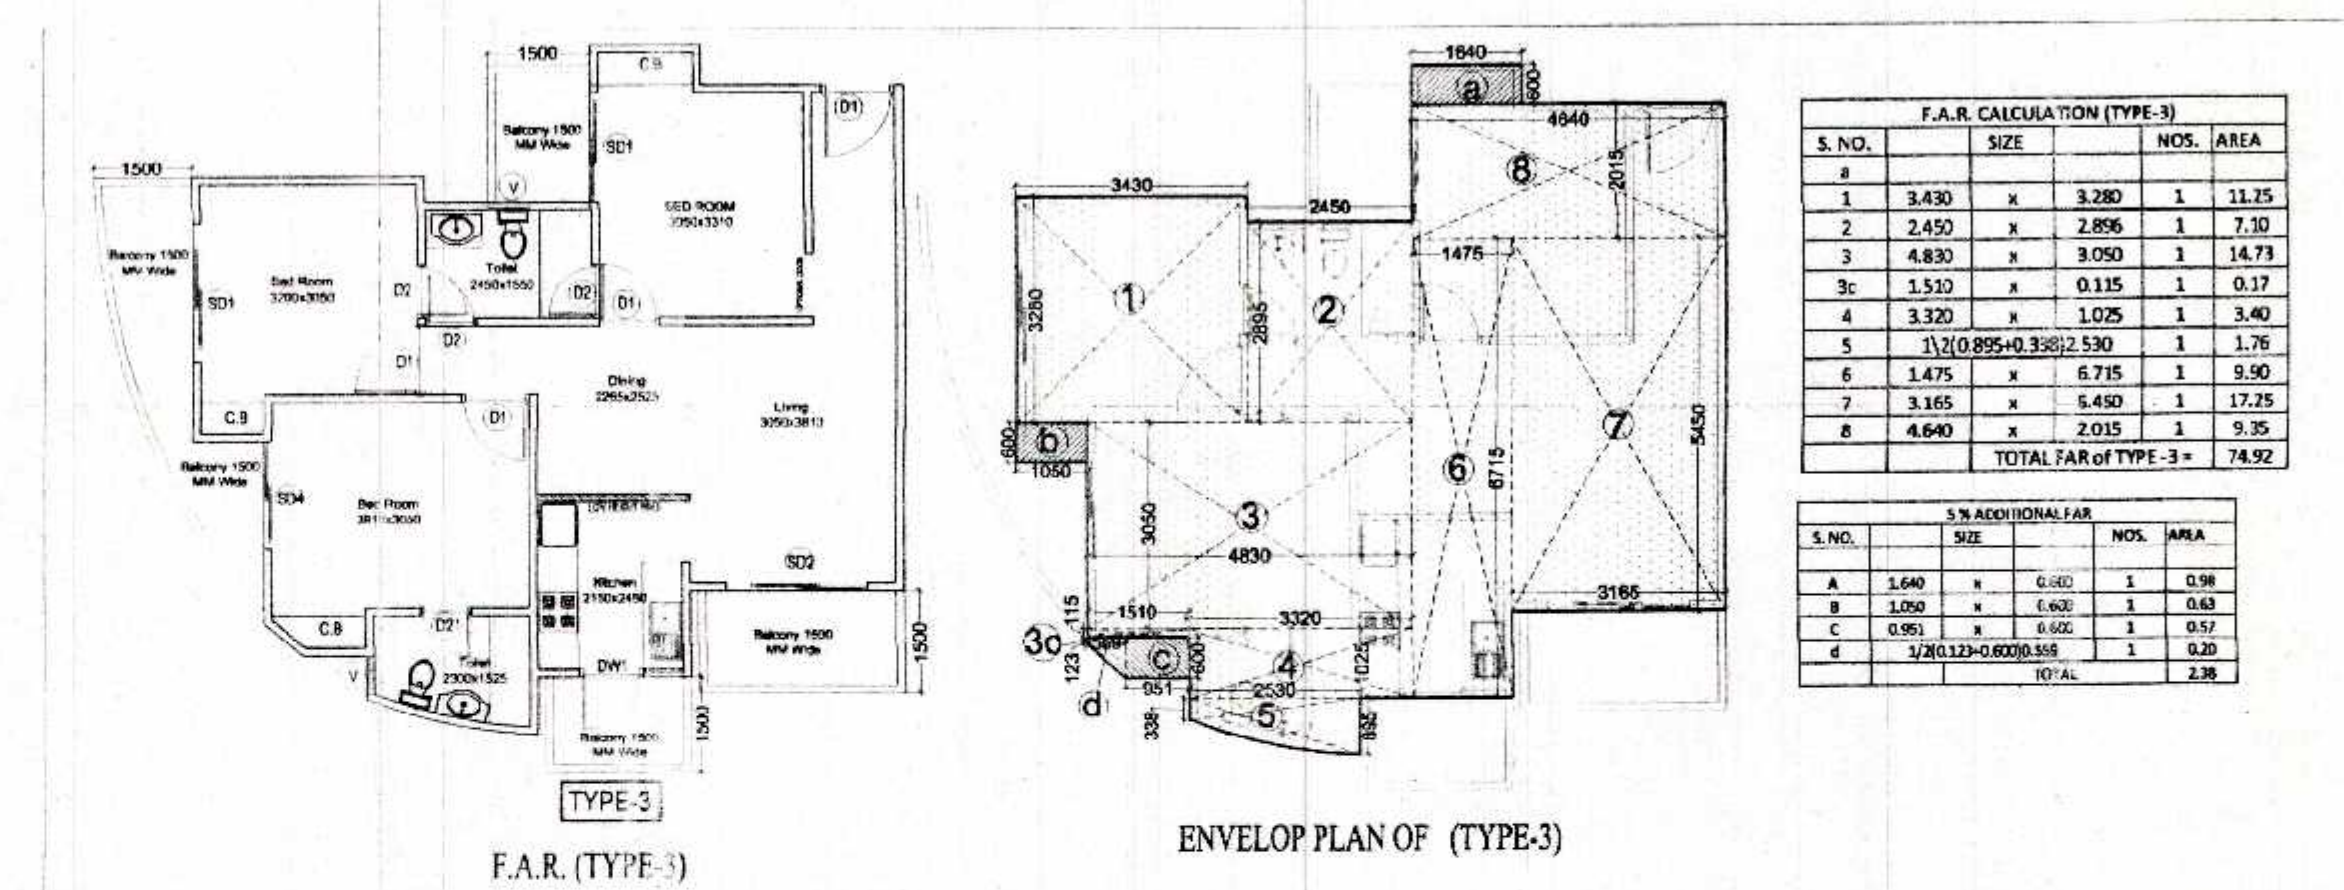

NON FAR AREA (FIRE STAIR CASE)					
S. NO.		SIZE		NOS.	AREA
A	5.1	X	3.3	1	16.83
TOTAL NON FAR					16.83

TOTAL 5 % ADDITIONAL FAR				
S. NO.		SIZE	NOS.	AREA
1	UNIT 1 (A)	1,870	3	5.61
2	UNIT 2 (B)	1,790	4	7.16
3	UNIT 3 (C)	2,380	2	4.76
B	LIFT LOBBY		1	9.70
	TOTAL			27.23

SCHEDULE OF OPENING				
S.NO.	TYPE	SIZE	SILL LVL.	LIN. LVL.
1.	SD1	1800x2500	0.0	2500
2.	SD2	2100x2500	0.0	2500
3.	SD3	1195x2500	0.0	2500
4.	SD4	1550x2500	0.0	2500
5.	DW	1620x2050	450	2500
6.	DW1	1350x1450	1050	2500
7.	DW2	1310x2050	1050	2500
8.	D	1050x2500	0.0	2500
9.	D1	1000x2500	0.0	2500
10.	D2	750x2500	0.0	2500
11.	D3	900x2500	0.0	2500
12.	D4	2000x2500	0.0	2500
13.	W	1755x2000	1000	2500
13.	W1	955x2050	450	2500
14.	W2	750x2050	450	2500
15.	W3	2000x2500	450	2500
16.	V	600x1400	1100	2500
17.	V1	545x1400	1100	2500
18.	F.D	1200x2500	00	2500

SUBMISSION DRAWING FOR PROPOSED GROUP
HOUSING AT PLOT NO. 01,
AT SMV INTEGRATED TOWNSHIP
Vill: SHAHPUR - BAMHETA . GHAZIABAD

OWNER	SMV AGENCIES PVT LTD 8-C, HANSALYA BARAKHAMBA ROAD, NEW DELHI - 01
-------	---

ARCHITECT

Ar. Rachit Sharma

195, RAM VIHAR, DELHI-92, PHONE-011-42518322

DRAWING TITLE	DRAWING NO.
TYPICAL FLOOR (1st to 9 th st) AREA CALCULATION TOWER-6	SCALE

ARCH. SEAL & SIG.	OWNERS SIG.
-------------------	-------------

For SMV AGENCIES PVT. LTD.

For SMV AGENCIES PVT. LTD.

Director