

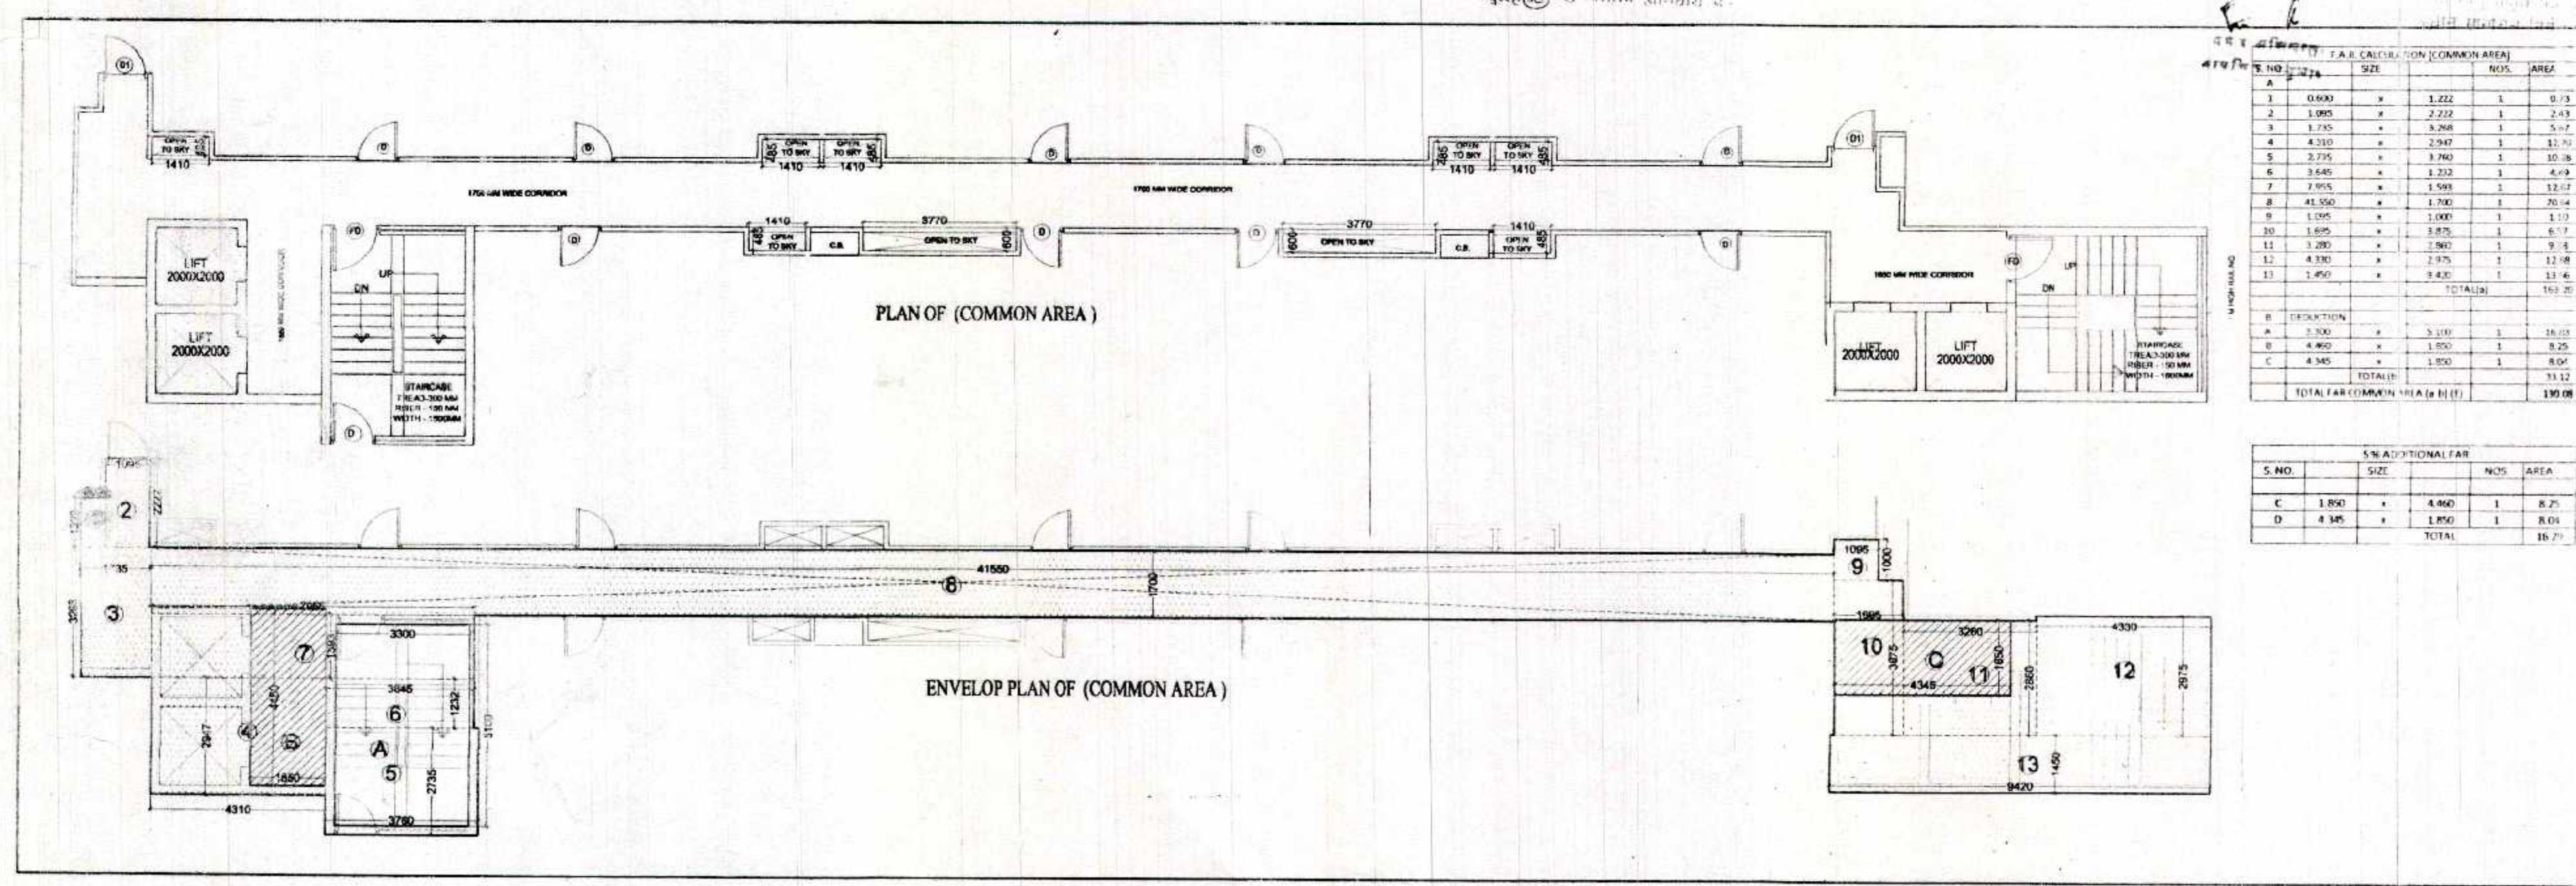
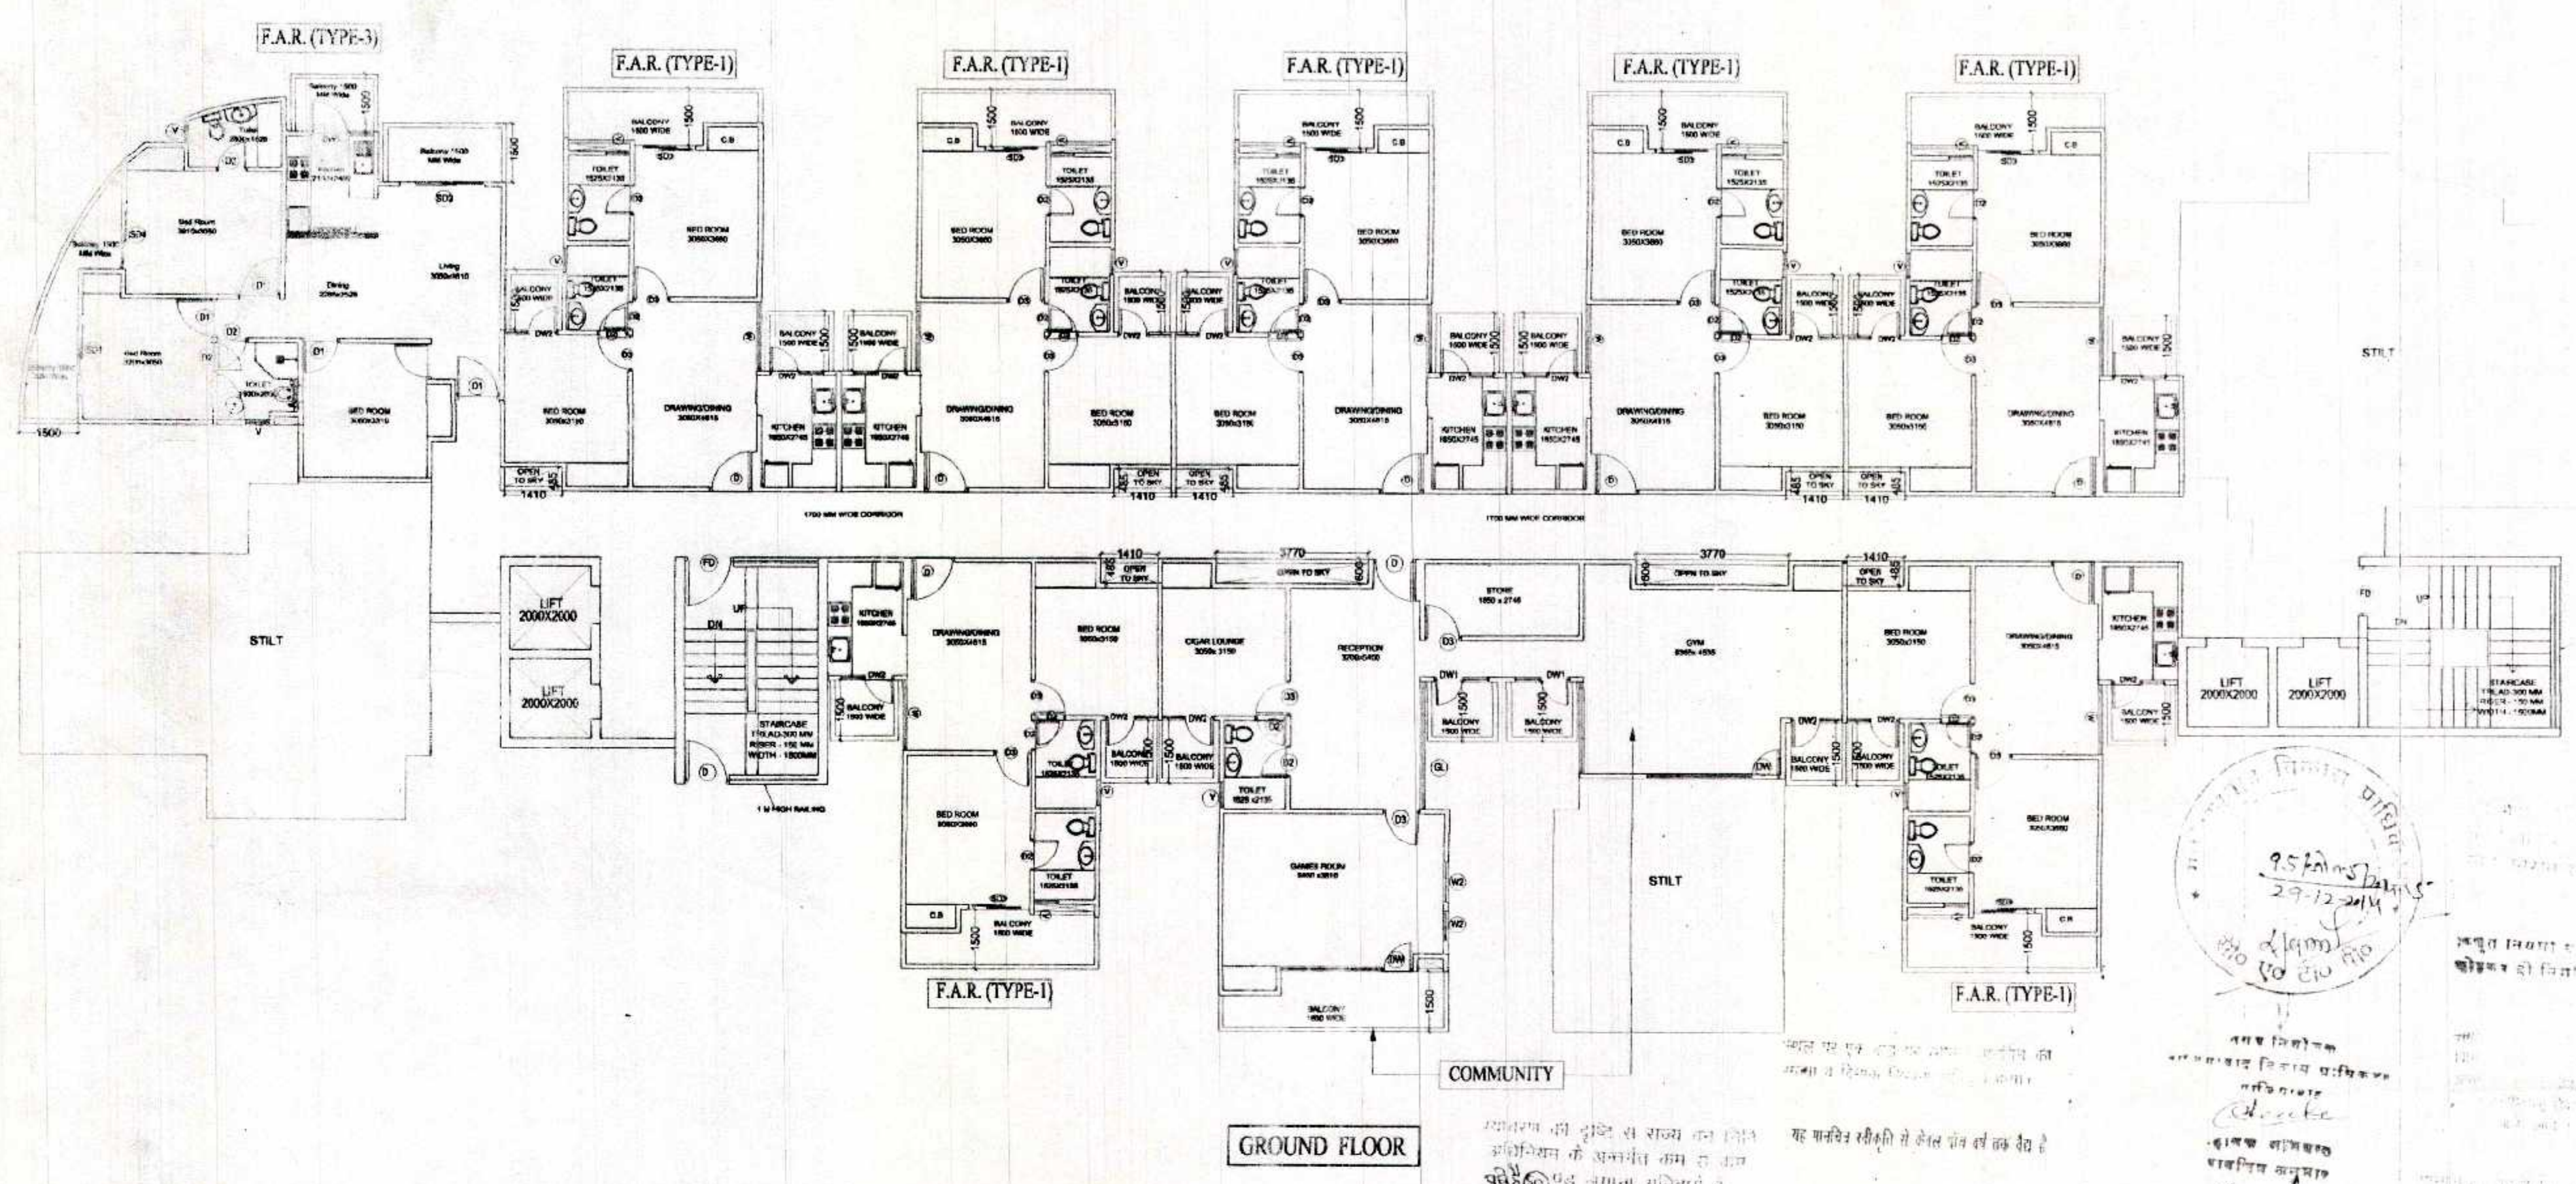
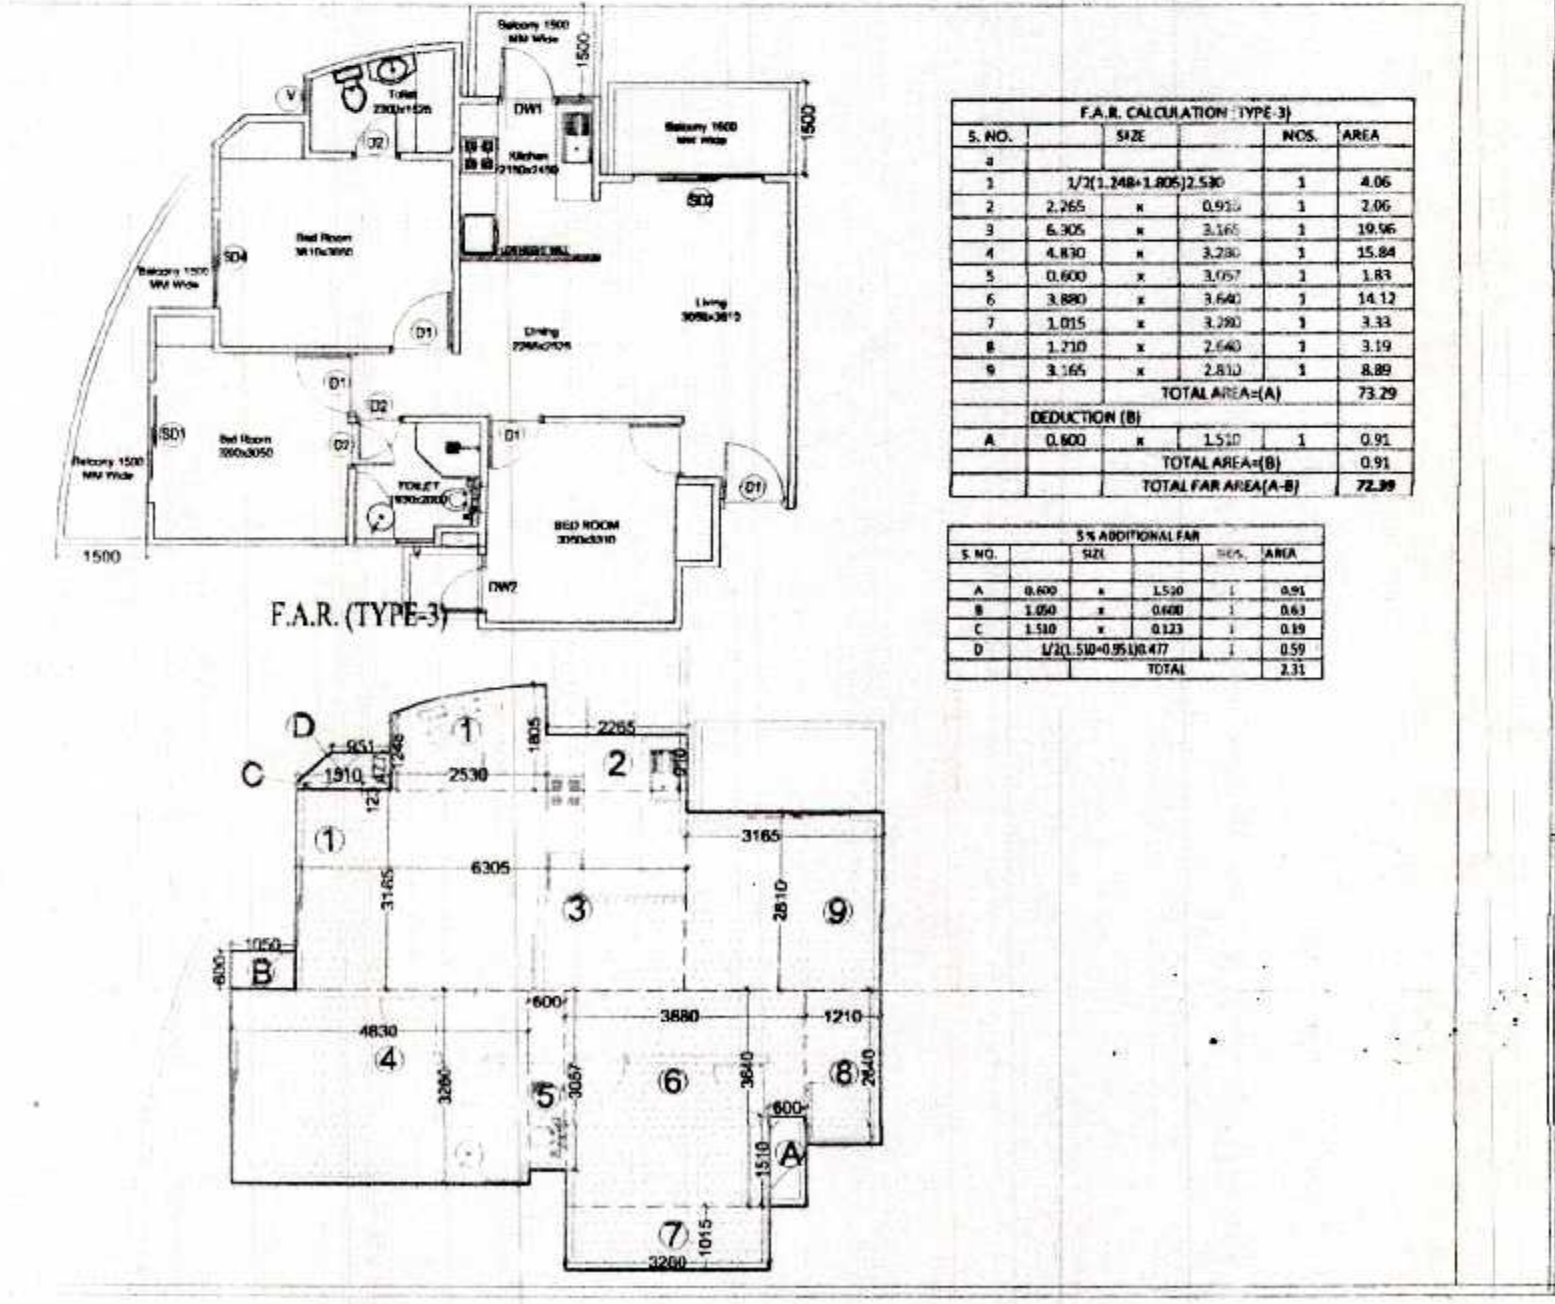
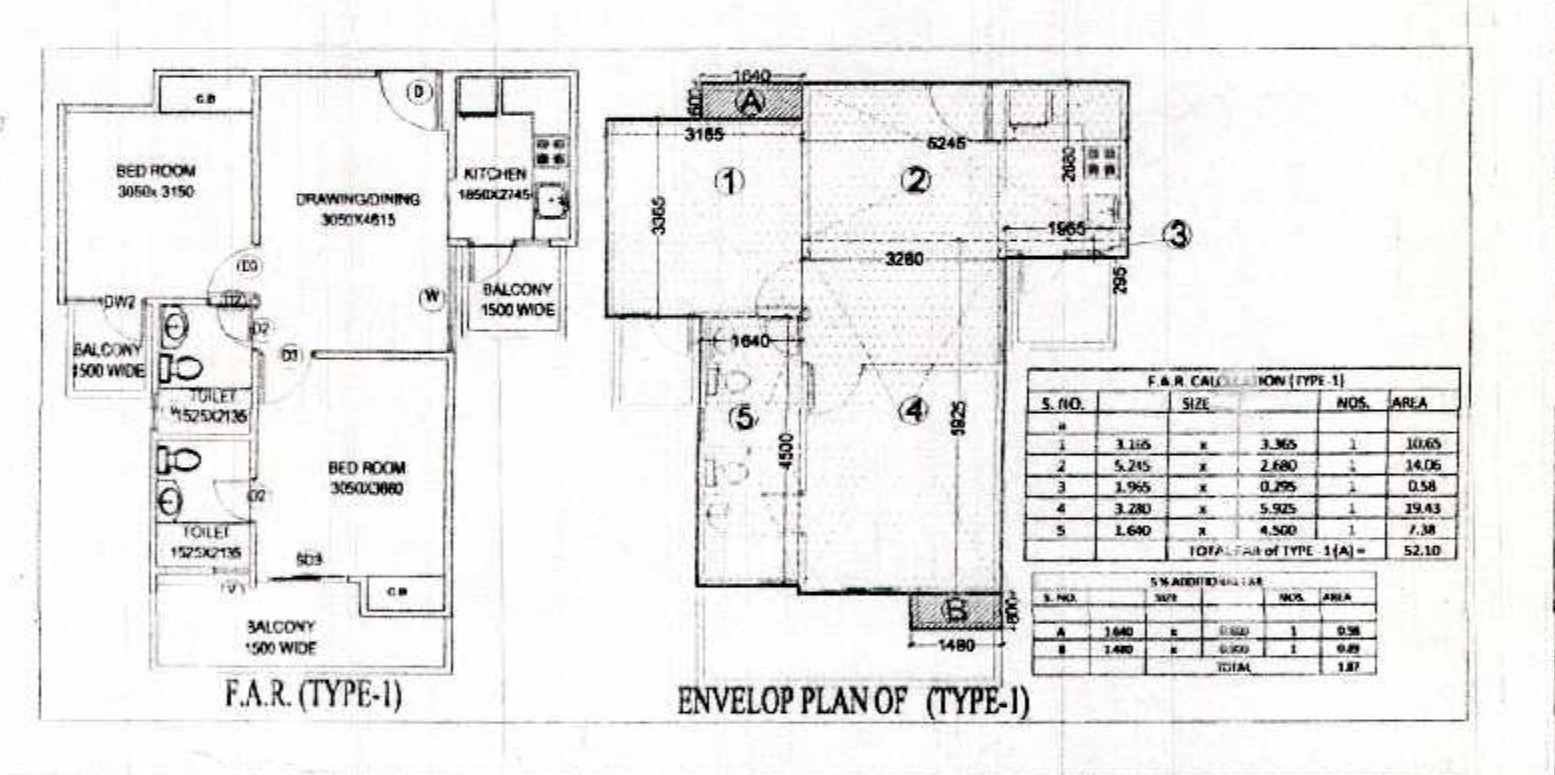


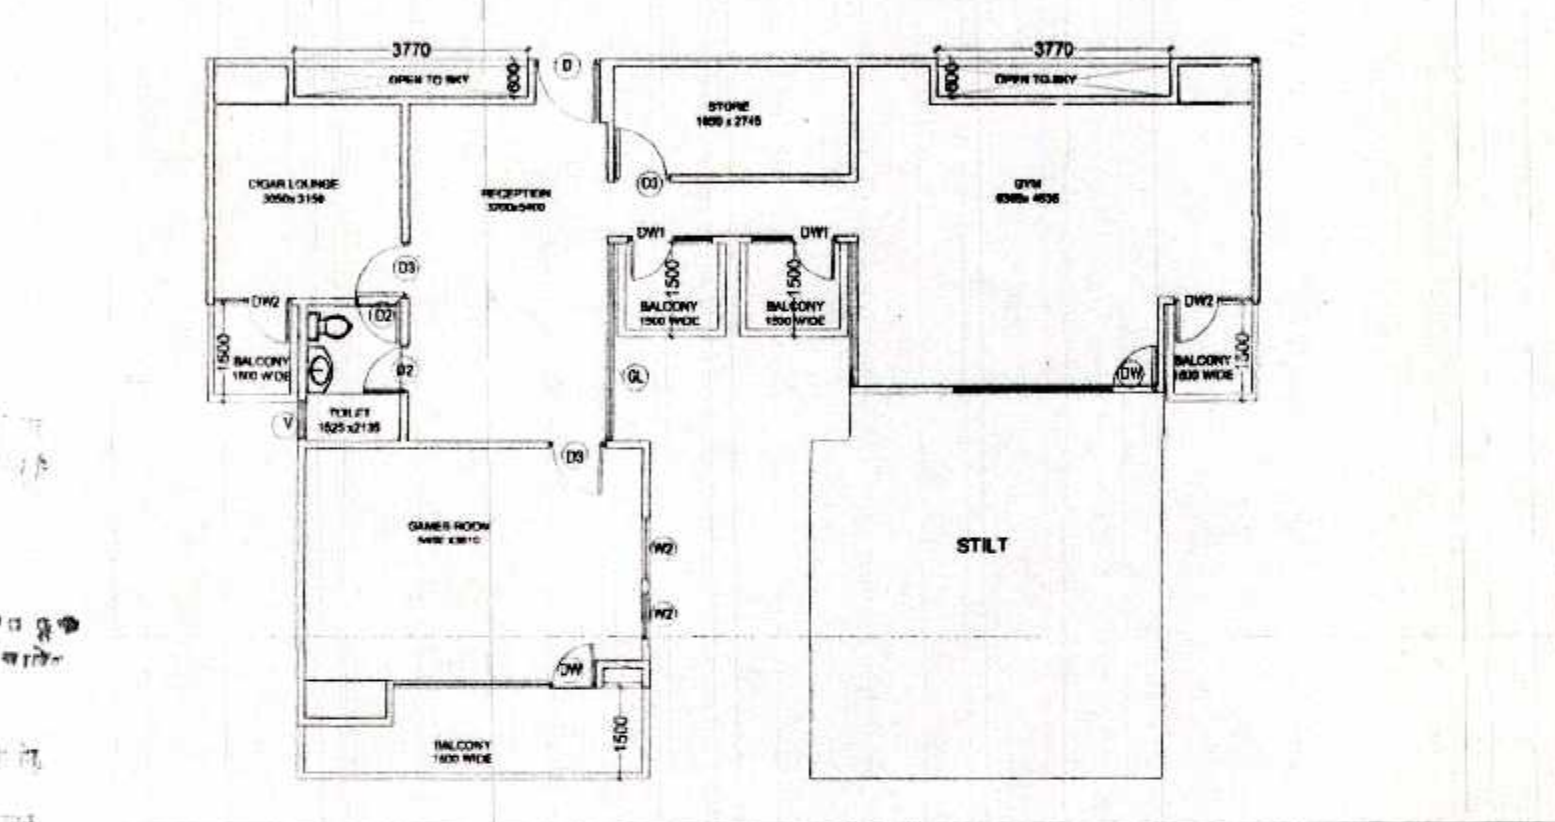

AREA UNDER COMMUNITY FACILITY = 96.55  
 AREA UNDER RESIDENTIAL = 567.17

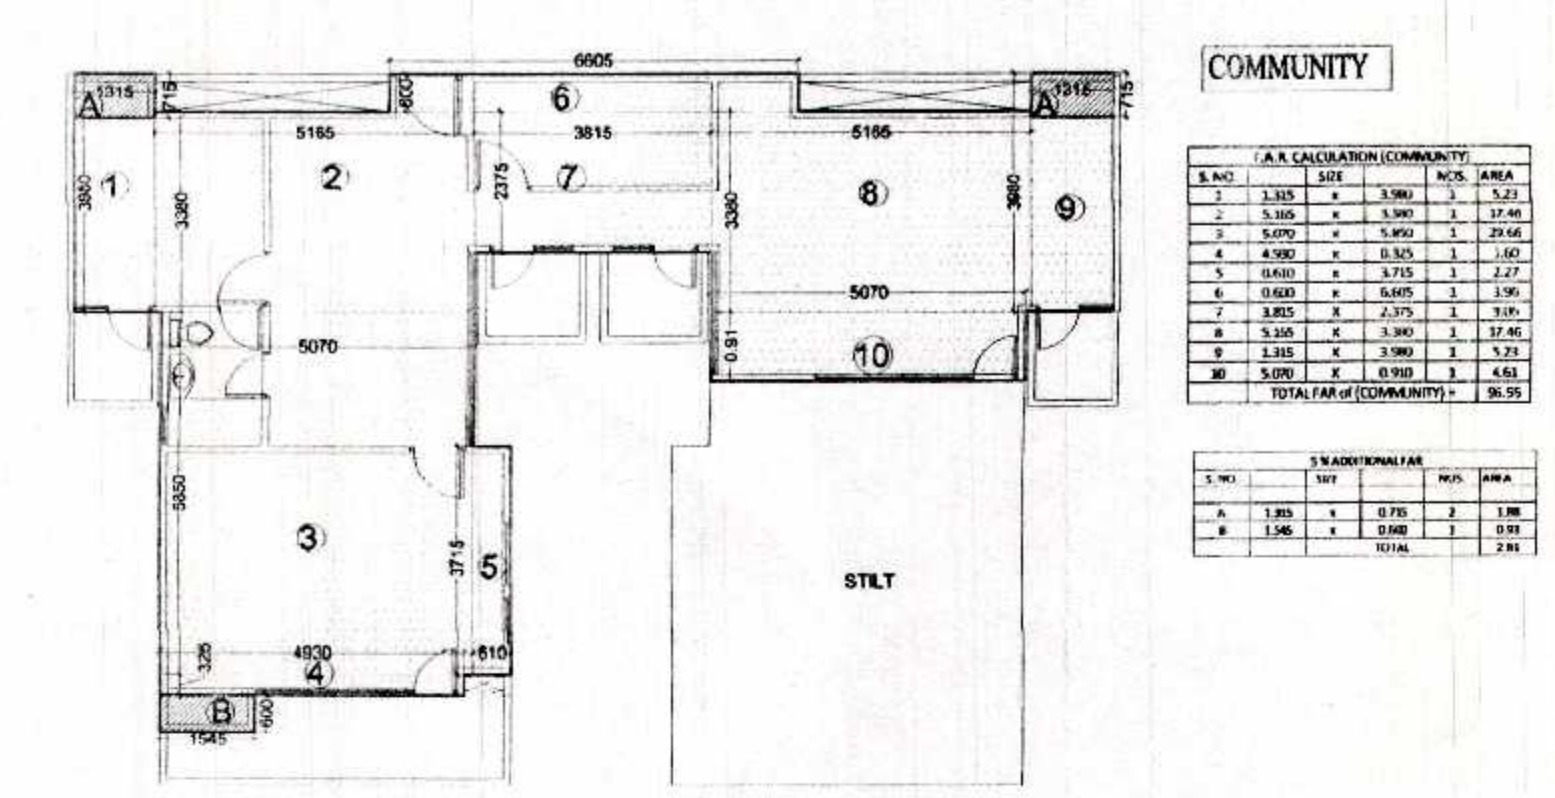

| TOTAL FAR AREA                 |                     |               |      |          |
|--------------------------------|---------------------|---------------|------|----------|
| S. NO.                         | TYPES OF FLAT       | AREA PER FLAT | NOS. | FAR AREA |
| 1                              | TYPE 1 (A)          | 52.10         | 7    | 364.70   |
| 2                              | COMMUNITY           | 96.55         | 1    | 96.55    |
| 3                              | TYPE 3 (C)          | 72.39         | 1    | 72.39    |
| 4                              | COMMON ( E)         | 130.08        | 1    | 130.08   |
| 5                              | TOTAL FAR (A+B+C+E) |               |      | 663.72   |
| NON FAR AREA (FIRE STAIR CASE) |                     |               |      |          |
| S. NO.                         | SIZE                |               | NOS. | AREA     |
|                                | 5.1                 | X 3.3         | 1    | 16.83    |
|                                | STILT               |               | 1    | 191.98   |
| TOTAL NON FAR                  |                     |               |      | 208.81   |
| TOTAL 5% ADDITIONAL FAR        |                     |               |      |          |
| S. NO.                         | SIZE                |               | NOS. | AREA     |
| 1                              | UNIT 1 (A)          |               | 7    | 13.09    |
| 2                              | COMMUNITY           |               | 1    | 2.81     |
| 3                              | UNIT 3 (C)          |               | 1    | 2.31     |
| C                              | LIFT LOBBY          |               | 1    | 16.29    |
| TOTAL                          |                     |               |      | 34.50    |

GROUND COVERAGE =  
 TOTAL FAR OF GROUND + NON FAR  
 + 5% ADDITIONAL FAR  
 = 663.72+208.81+34.50=907.03

| SCHEDULE OF OPENING |      |            |           |           |
|---------------------|------|------------|-----------|-----------|
| S.NO.               | TYPE | SIZE       | SILL LVL. | LIN. LVL. |
| 0.                  | SD   | 1500x2500  | 0.0       | 2500      |
| 1.                  | SD3  | 2000x2500  | 0.0       | 2500      |
| 2.                  | SD2  | 2100x2500  | 0.0       | 2500      |
| 3.                  | SD3  | 1195x2500  | 0.0       | 2500      |
| 4.                  | SD4  | 1550x2500  | 0.0       | 2500      |
| 5.                  | DW   | 1735x2050  | 450       | 2500      |
| 6.                  | DW1  | 1400x1450  | 1050      | 2500      |
| 7.                  | DW2  | 11020x2050 | 1050      | 2500      |
| 8.                  | D    | 1200x2500  | 0.0       | 2500      |
| 9.                  | D2   | 750x2500   | 0.0       | 2500      |
| 10.                 | D3   | 900x2500   | 0.0       | 2500      |
| 11.                 | D4   | 2000x2500  | 0.0       | 2500      |
| 12.                 | W    | 1755x2000  | 1000      | 2500      |
| 13.                 | W1   | 955x2050   | 450       | 2500      |
| 14.                 | W2   | 750x2050   | 450       | 2500      |
| 15.                 | W3   | 2000x2500  | 450       | 2500      |
| 16.                 | V    | 600x1400   | 1100      | 2500      |
| 17.                 | V1   | 545x1400   | 1100      | 2500      |
| 18.                 | F.D  | 1200x2500  | 00        | 2500      |

SUBMISSION DRAWING FOR PROPOSED GROUP HOUSING AT PLOT NO. 01, AT SMV INTEGRATED TOWNSHIP VII: SHAHPUR - BAMHETA, GHAZIABAD

OWNER: SMV AGENCIES PVT LTD  
 8-C, HANSALYA BARAKHAMBIA ROAD, NEW DELHI - 01

ARCHITECT: Ar. Rachit Sharma  
 195, RAM VIHAR, DELHI-92, PHONE-011-42518322

|                                                        |             |
|--------------------------------------------------------|-------------|
| DRAWING TITLE<br>GROUND FLOOR AREA CALCULATION TOWER-7 | DRAWING NO. |
| ARCH. SEAL & SIG.                                      | OWNERS SIG. |

RACHIT SHARMA  
 B.Arch. MUDP  
 COA No. - CA/2002/30415

For SMV AGENCIES PVT. LTD.  
 Director