


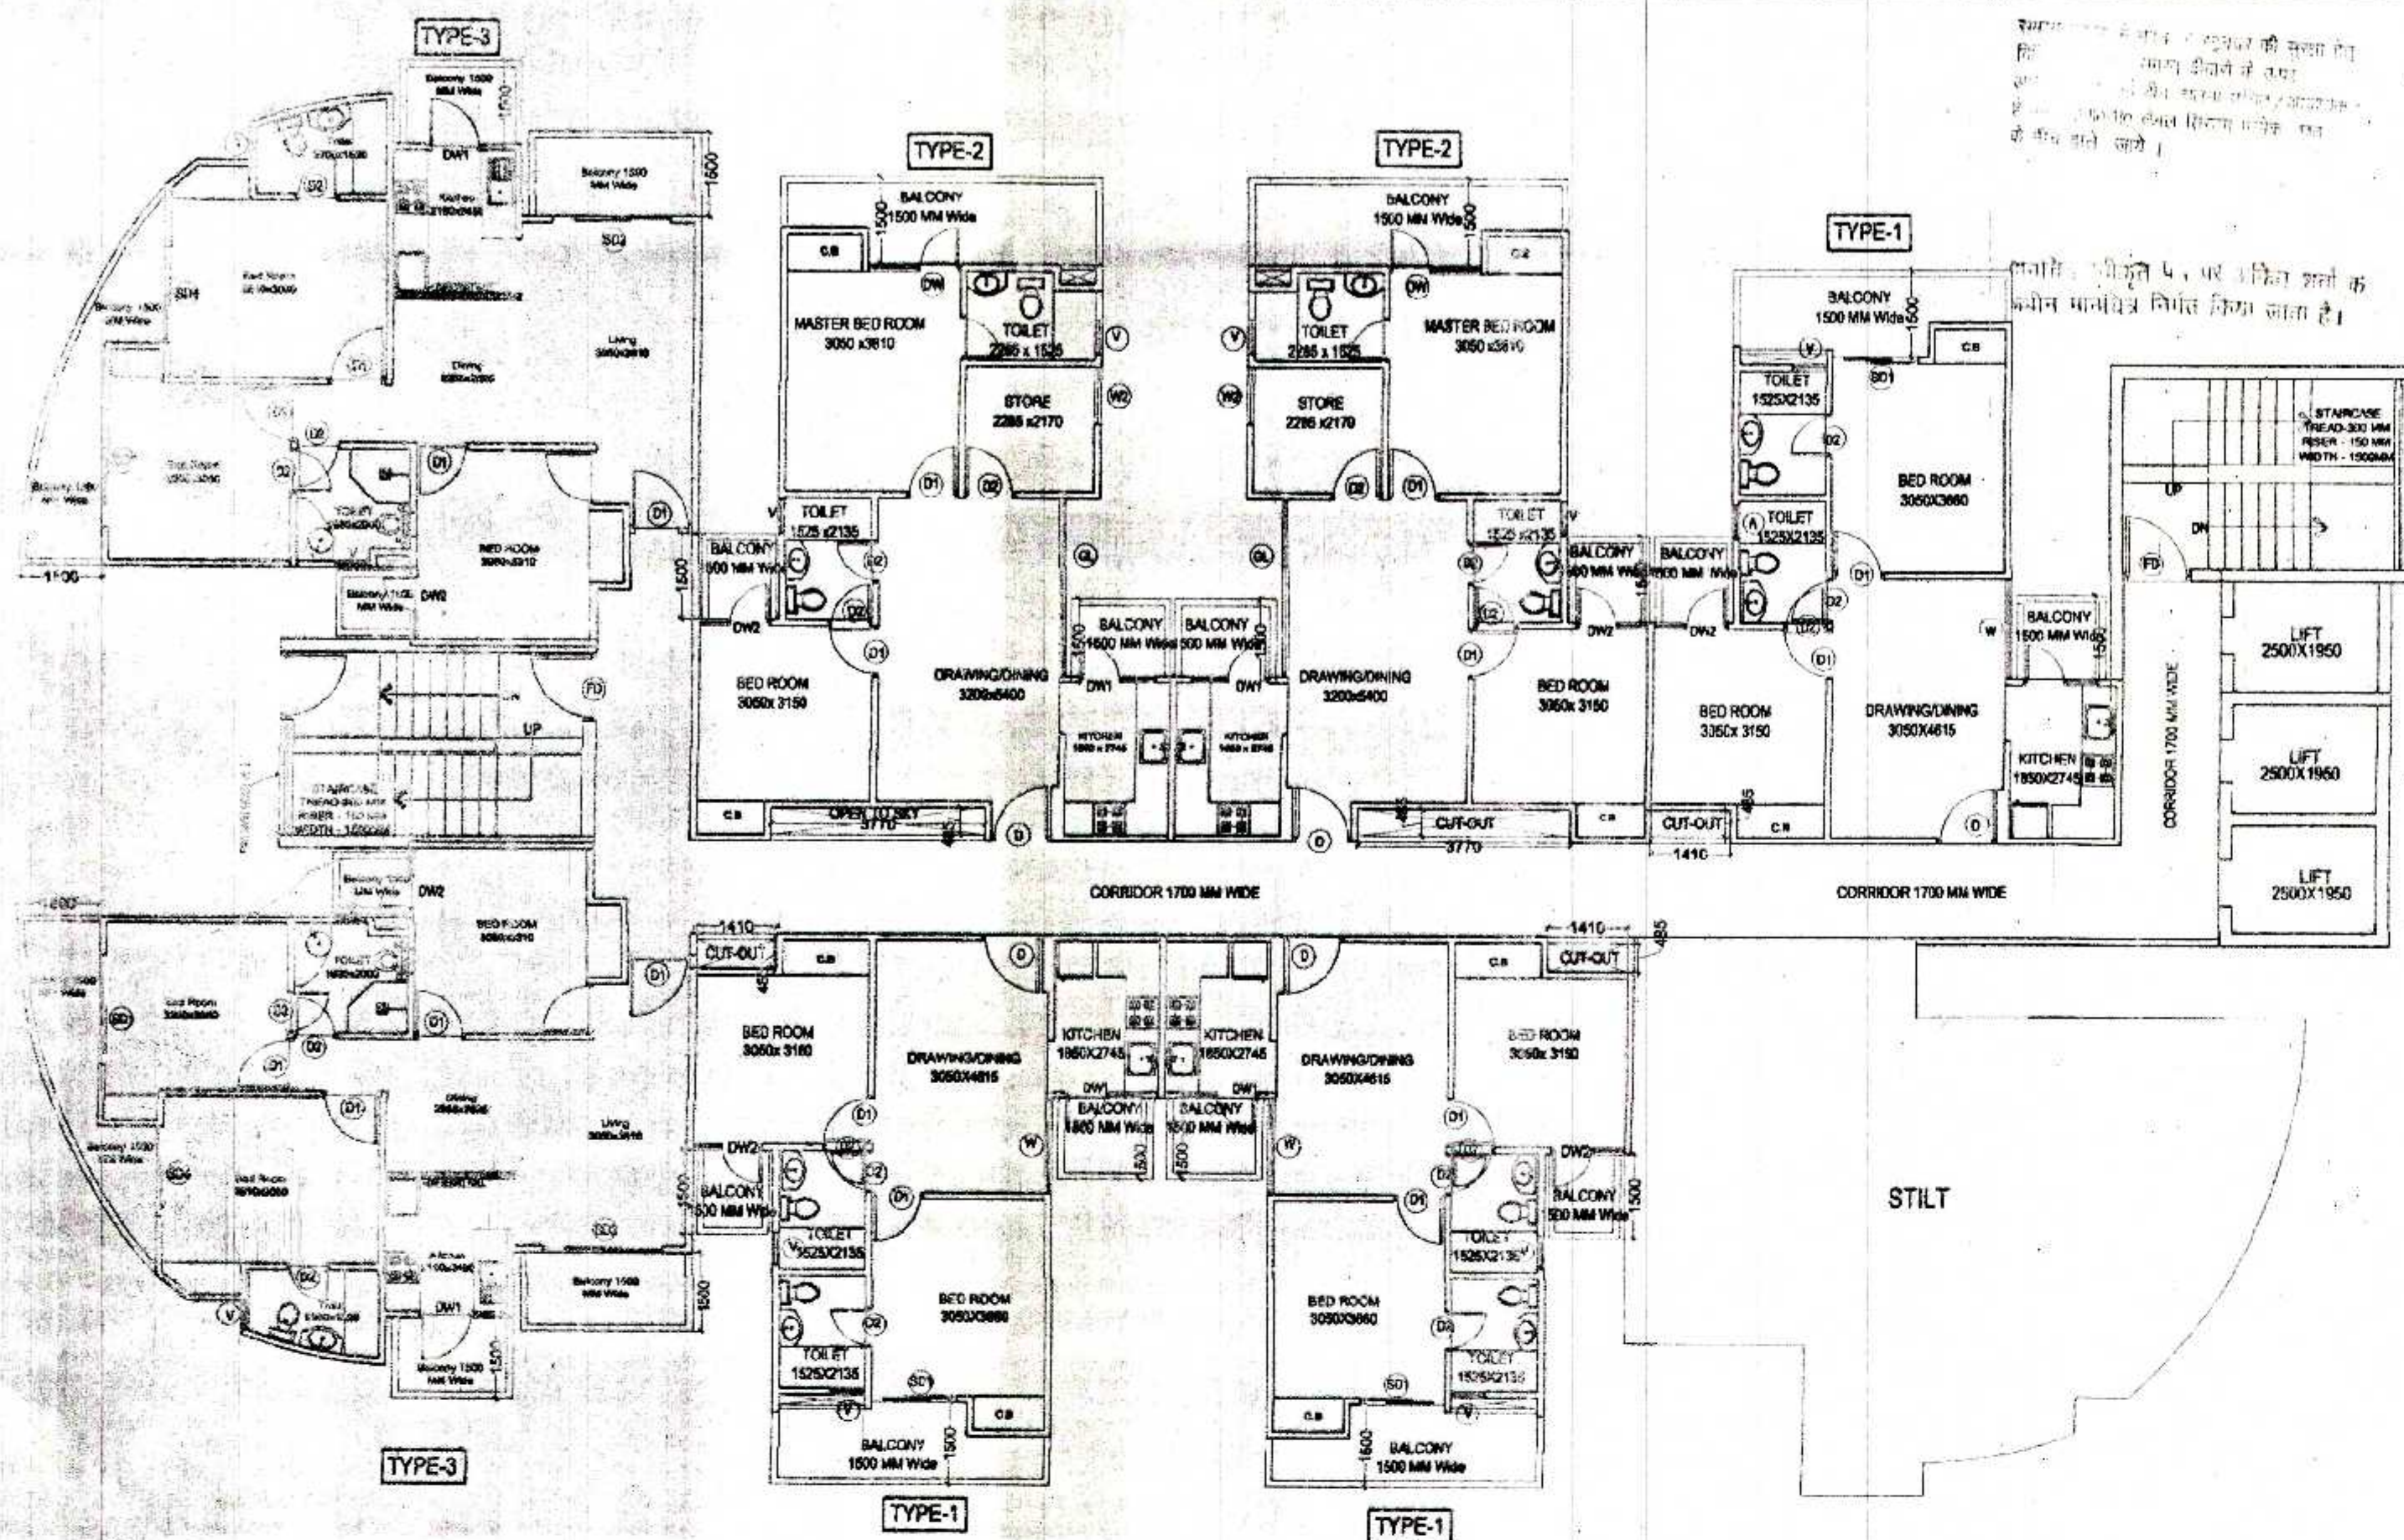





समय 12/12/2015
10/10/2015
10/10/2015

समय 12/12/2015
10/10/2015
10/10/2015

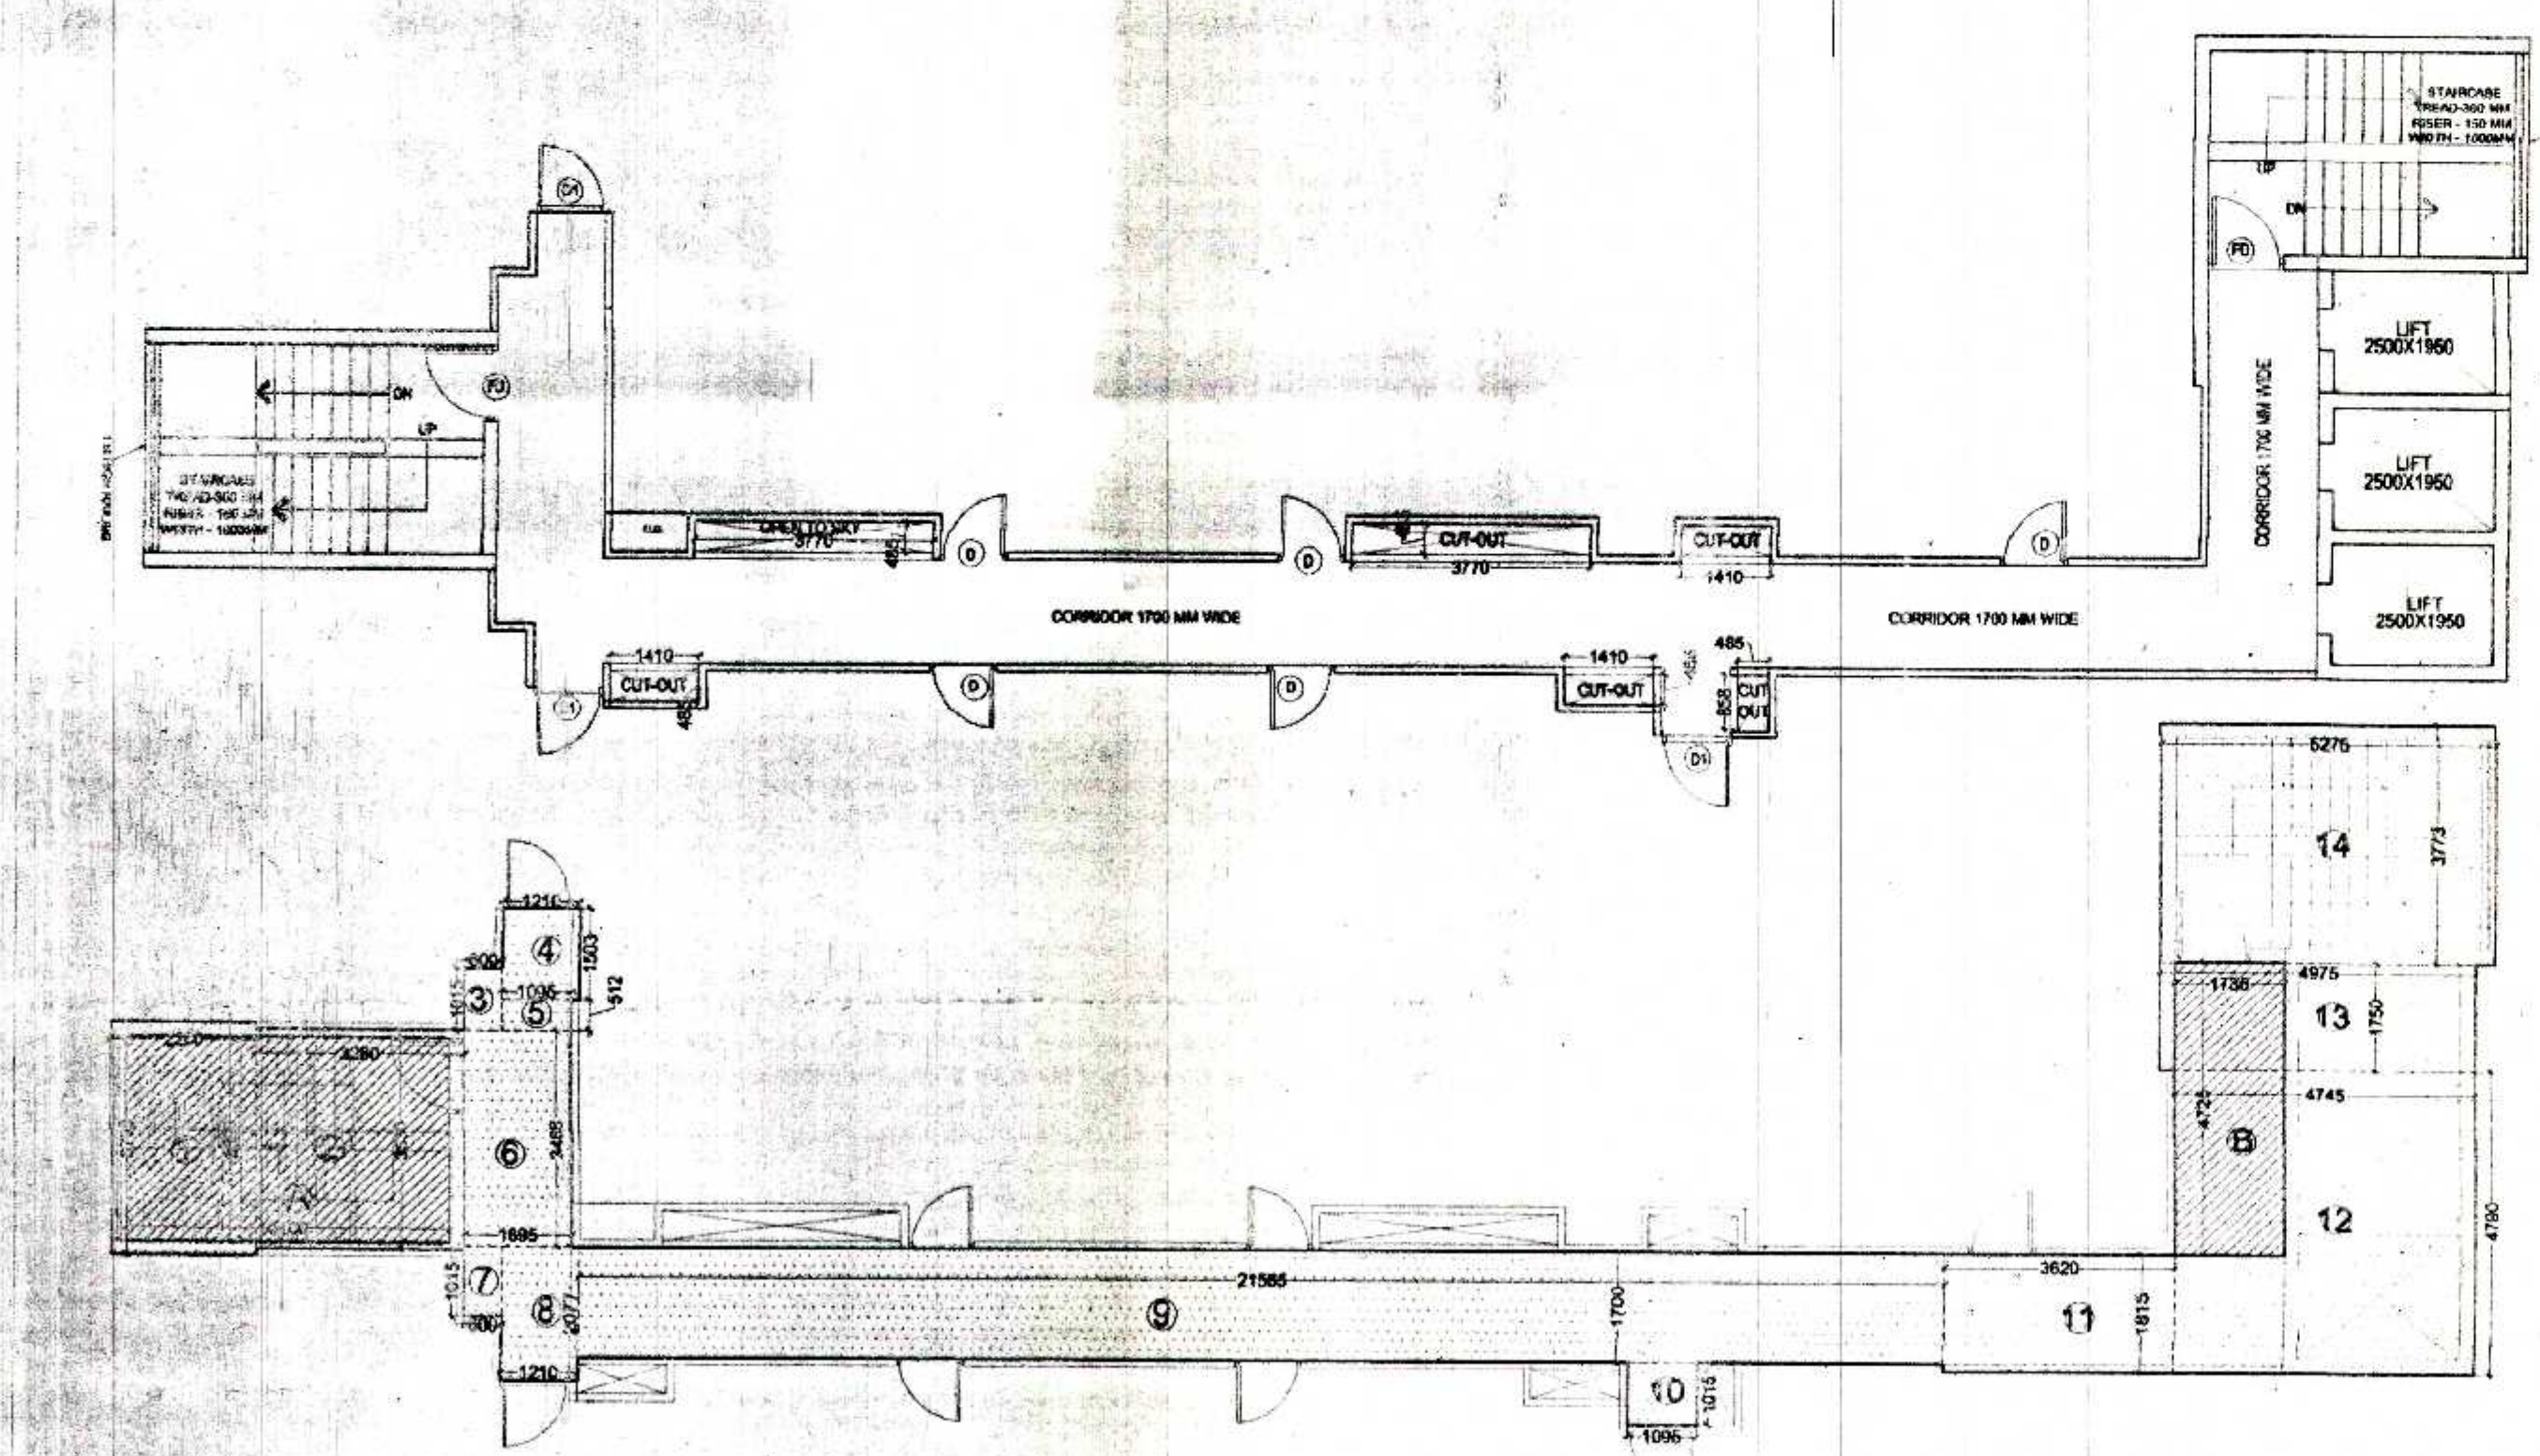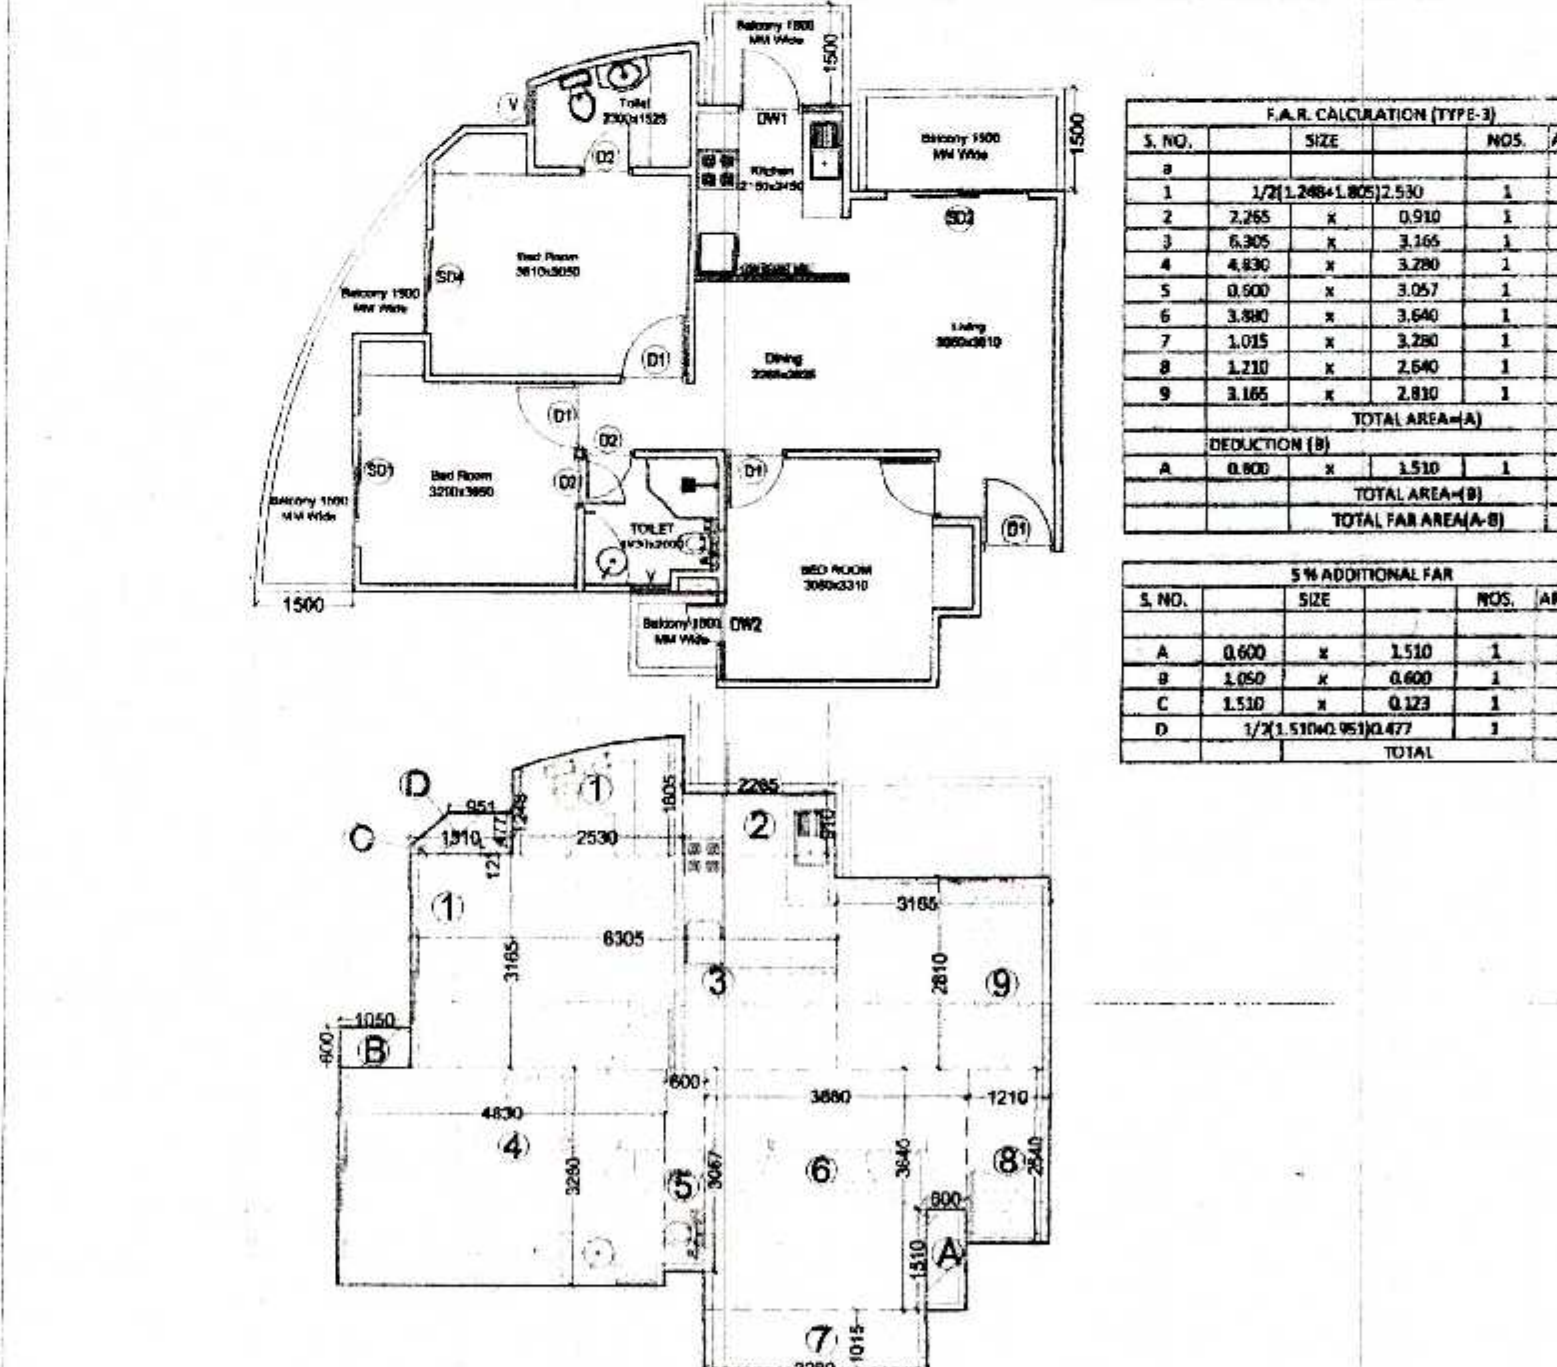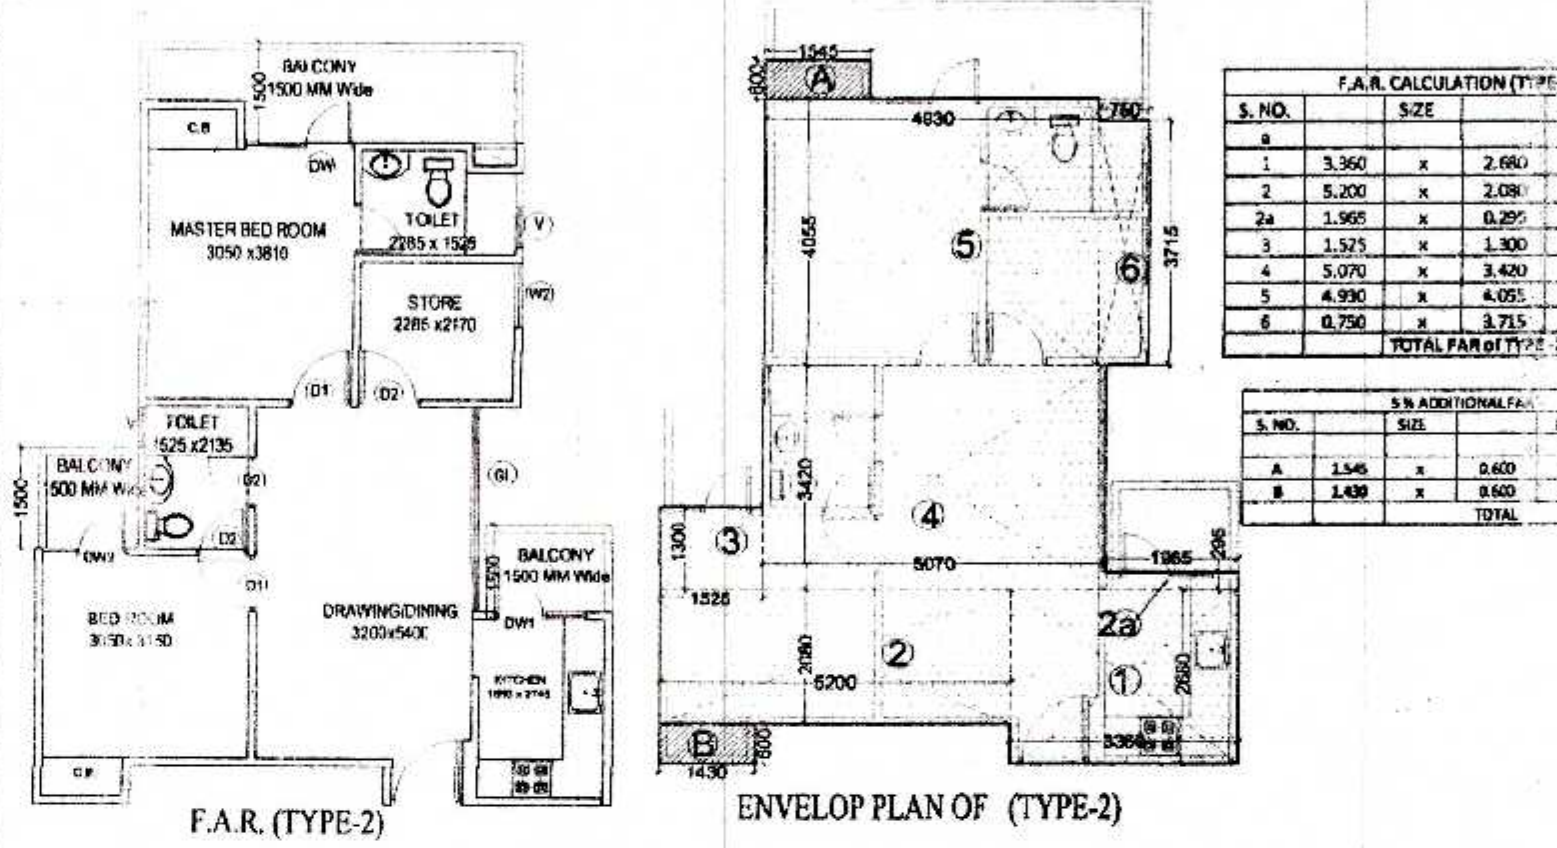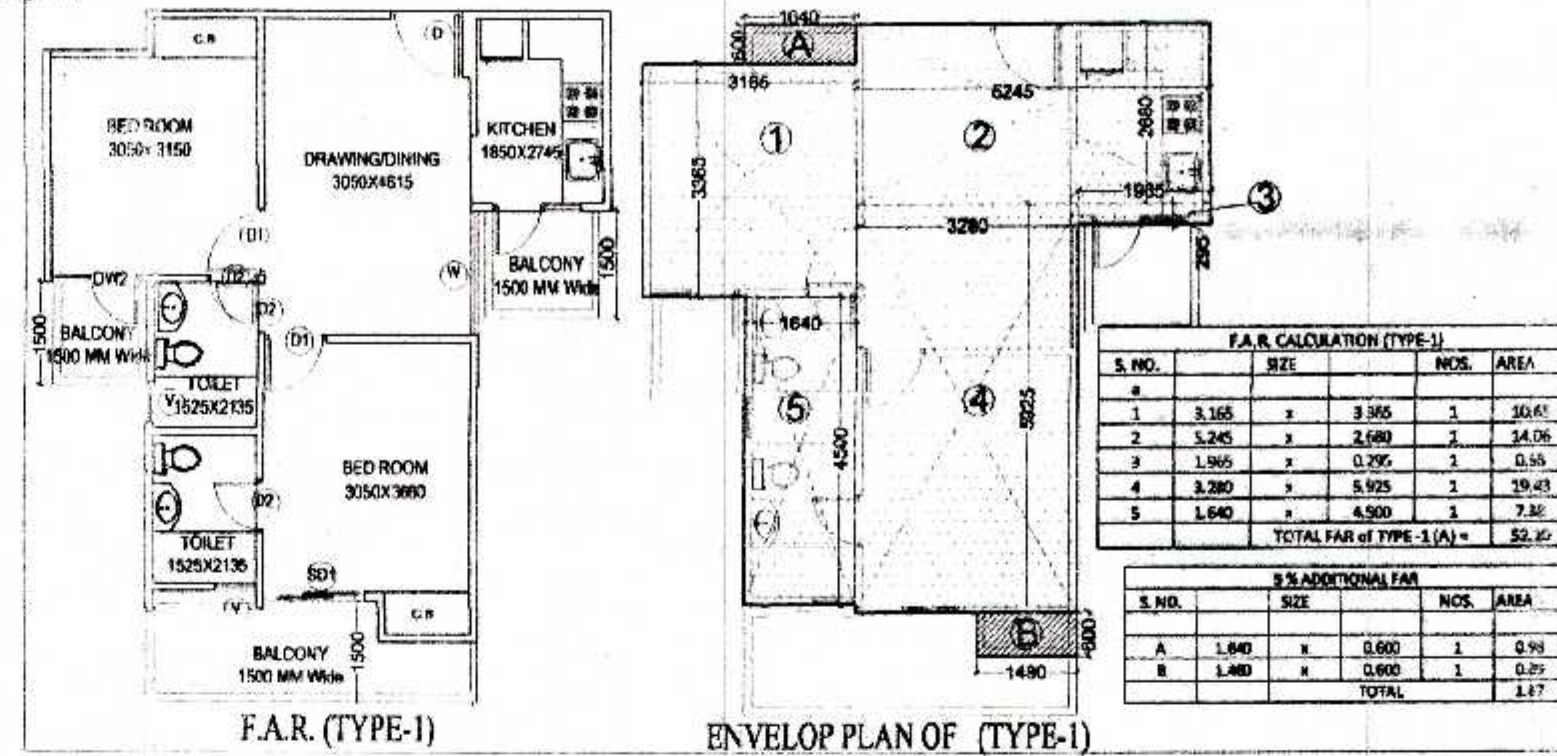

S. NO.	SIZE	NOS.	AREA
1	2.261 x 1.805	1	4.08
2	2.285 x 0.910	1	2.08
3	0.895 x 3.160	1	2.83
4	4.630 x 3.280	1	15.14
5	0.690 x 3.257	1	2.25
6	3.860 x 3.040	1	11.73
7	3.045 x 3.280	1	9.99
8	1.230 x 2.640	1	3.25
9	3.185 x 2.810	1	8.95
TOTAL (A)			52.38
DEDUCTION (B)			
A	0.690 x 3.257	1	2.25
B	1.230 x 2.640	1	3.25
TOTAL (B)			5.50
TOTAL FAR COMMON AREA (A-B)			46.88

S. NO.	SIZE	NOS.	AREA
1	1.735 x 4.725	1	8.20
TOTAL			8.20

S. NO.	TYPES OF FLAT	AREA PER FLAT	NOS.	FAR AREA
1	TYPE 1 (A)	52.10	3	156.30
2	TYPE 2 (B)	62.50	2	125.00
3	TYPE 3 (C)	72.39	2	144.78
4	COMMON (E)	102.79	1	102.79
5	TOTAL FAR (A+B+D+E)			528.87

S. NO.	SIZE	NOS.	AREA
A	5.1	3.3	16.83
B	STILT		86.40
TOTAL NON FAR			103.23

S. NO.	UNIT	SIZE	NOS.	AREA
1	UNIT 1 (A)	1.870	3	5.61
2	UNIT 2 (B)	1.790	2	3.58
3	UNIT 3 (C)	2.310	2	4.62
4	LIFT LOBBY		1	8.20
TOTAL				22.01

GROUND COVERAGE =
TOTAL FAR OF GROUND + NON FAR
+ 5% ADDITIONAL FAR
= 528.87+103.23+22.01= 654.11

SCHEDULE OF OPENING

S. NO.	TYPE	SIZE	SILL LVL.	LIN. LVL.
1.	SD1	1800x2500	0.0	2500
2.	SD2	2100x2500	0.0	2500
3.	SD3	1195x2500	0.0	2500
4.	SD4	1550x2500	0.0	2500
5.	DW	1735x2050	450	2500
6.	DW1	1400x1450	1050	2500
7.	DW2	11020x2050	1050	2500
8.	D	1050x2500	0.0	2500
9.	D1	1000x2500	0.0	2500
10.	D2	750x2500	0.0	2500
11.	D3	800x2500	0.0	2500
12.	D4	2000x2500	0.0	2500
13.	W	1545x2000	1000	2500
13.	W1	955x2050	450	2500
14.	W2	750x2050	450	2500
15.	W3	2000x2500	450	2500
16.	V	600x1400	1100	2500
17.	V1	545x1400	1100	2500
18.	F.D	1200x2500	00	2500

SUBMISSION DRAWING FOR PROPOSED GROUP
HOUSING AT PLOT NO. 01,
AT SMV INTEGRATED TOWNSHIP
VILL: SHAHPUR - BAMHETA, GHAZIABAD

OWNER SMV AGENCIES PVT LTD
8-C, HANSALYA BARAKHAMBA ROAD, NEW DELHI - 01

ARCHITECT Ar. Rachit Sharma
195, RAM VIHAR, DELHI-92, PHONE-011-42518322

DRAWING TITLE GROUND FLOOR
AREA CALCULATION
TOWER-8

ARCH. SEAL & SIG. OWNERS SIG.

RACHIT SHARMA
B.Arch. MUOP
COA No. - CA/2002/30415

For SMV AGENCIES PVT. LTD.
Director