




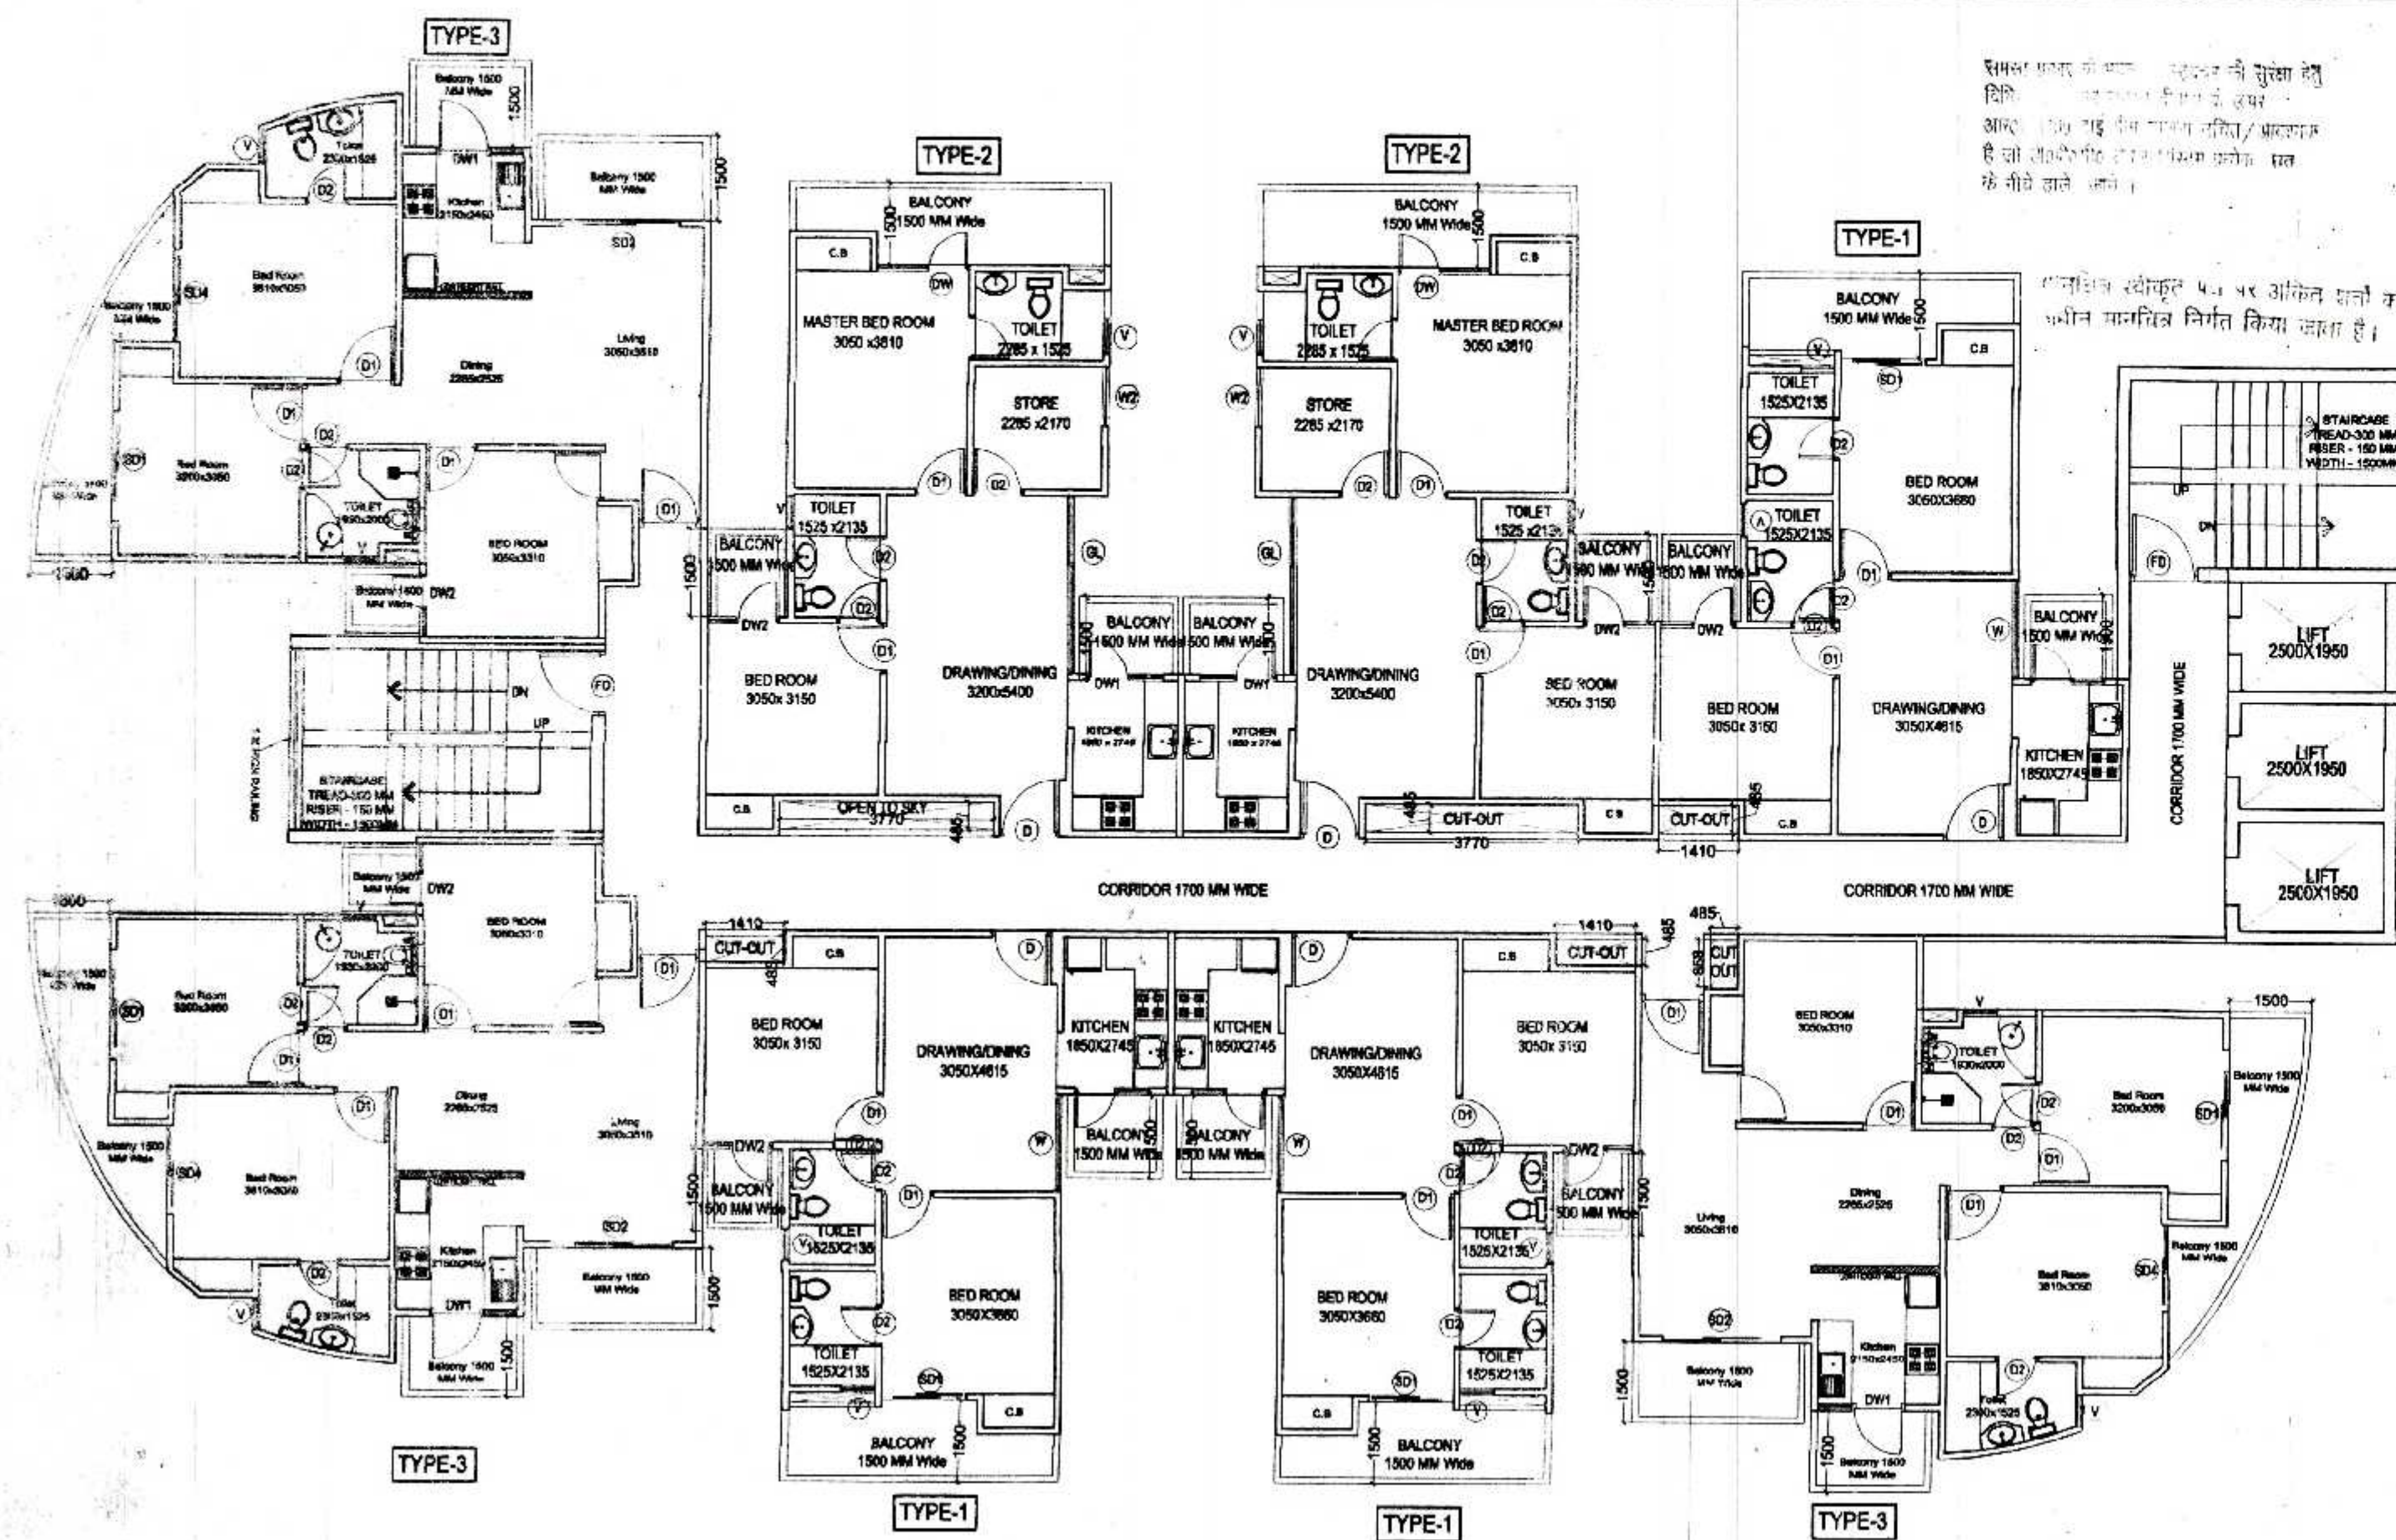


95/100-100
29-12-2019
90 810

नगर विकास प्राधिकरण
नगरपालिका
नगर विकास प्राधिकरण
नगरपालिका

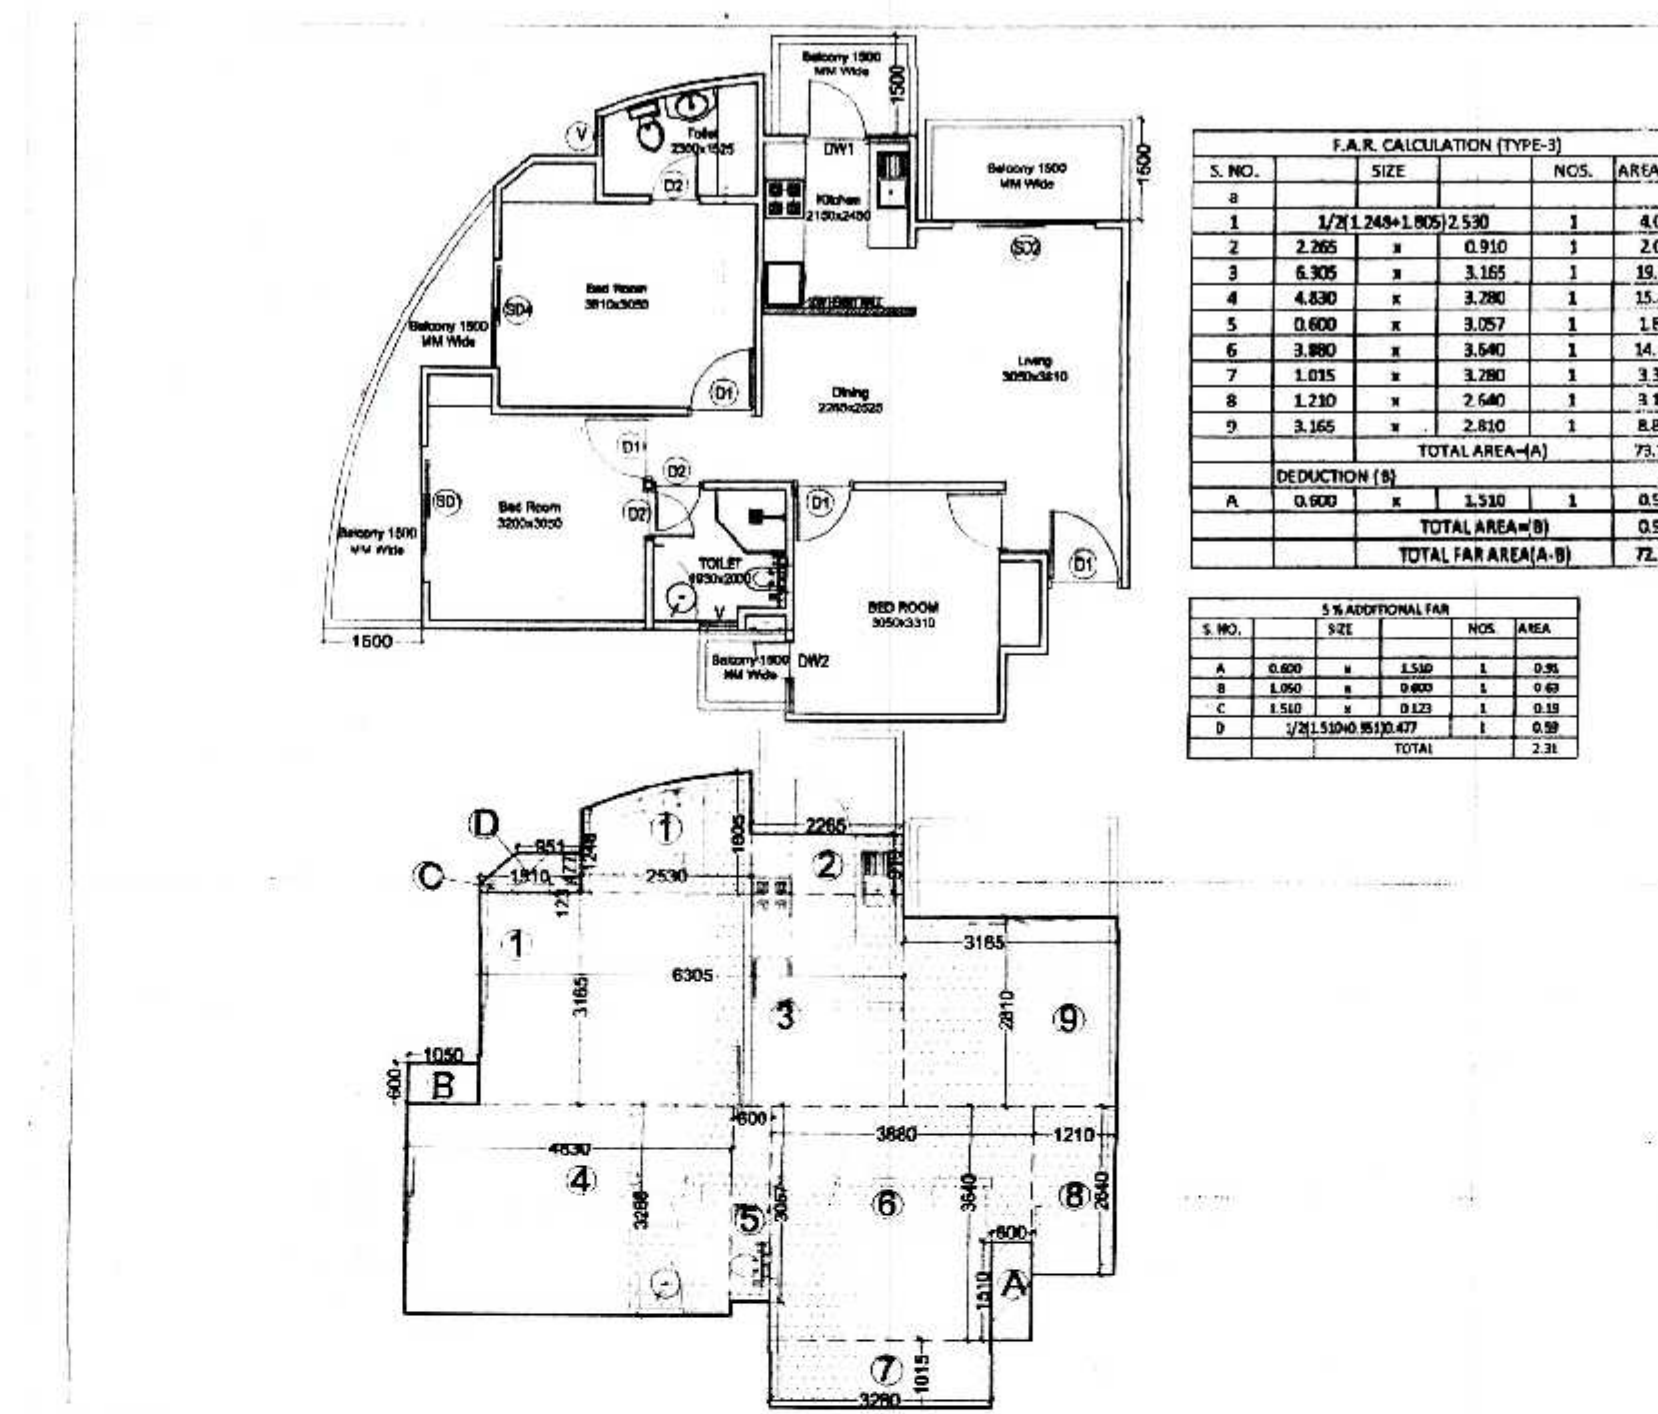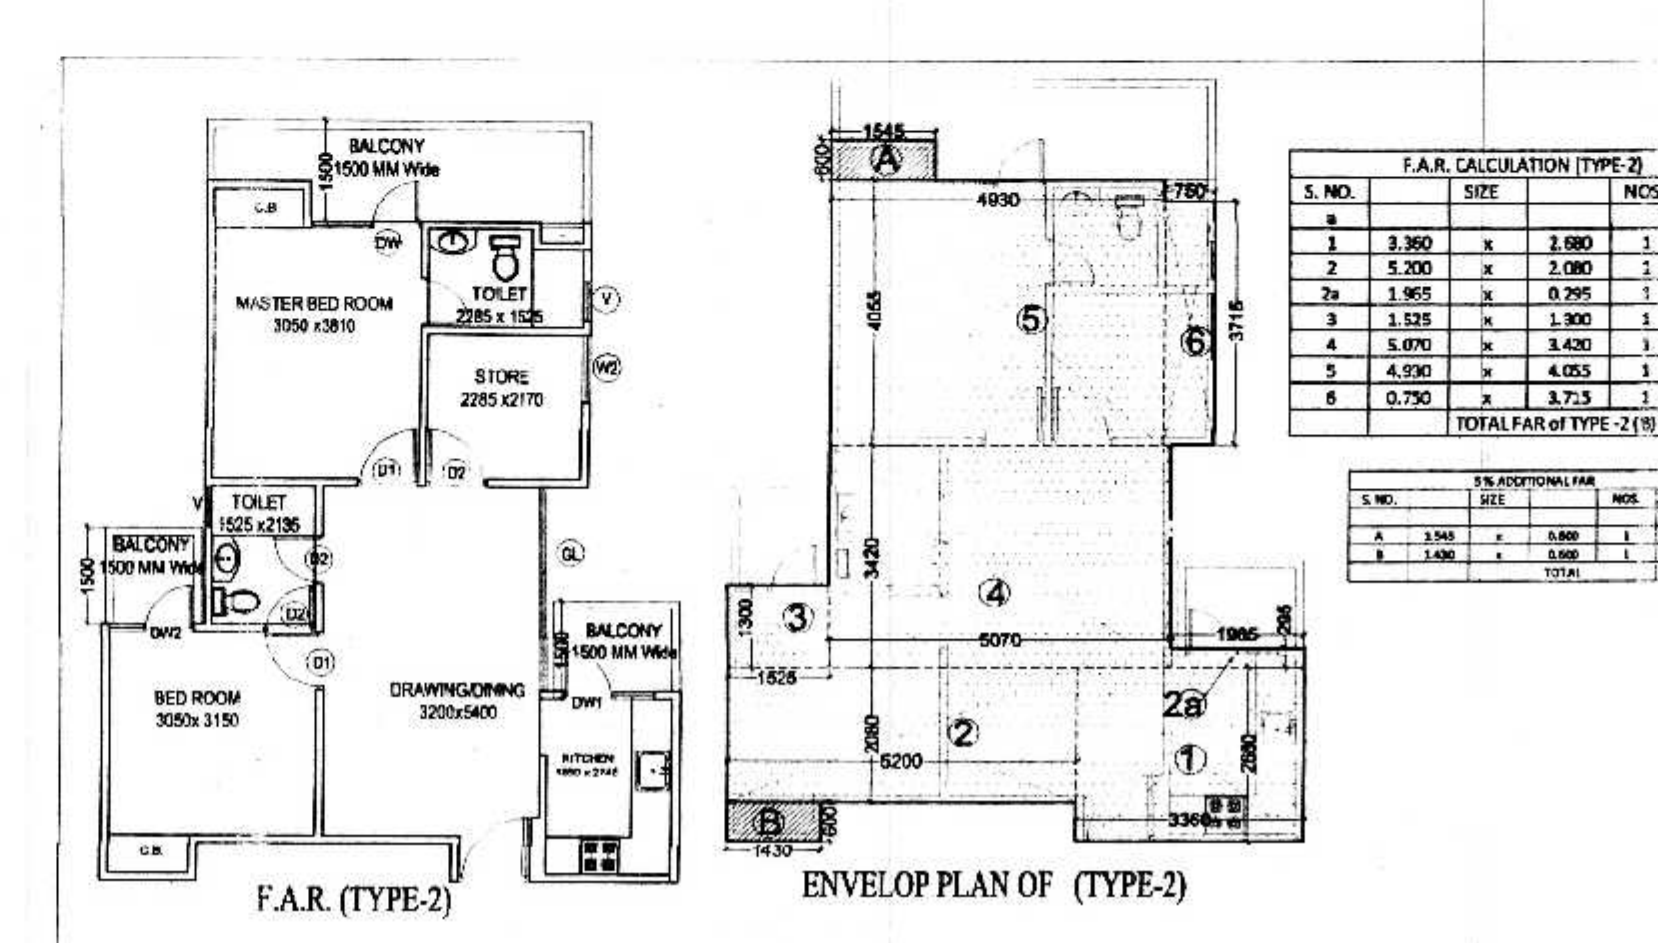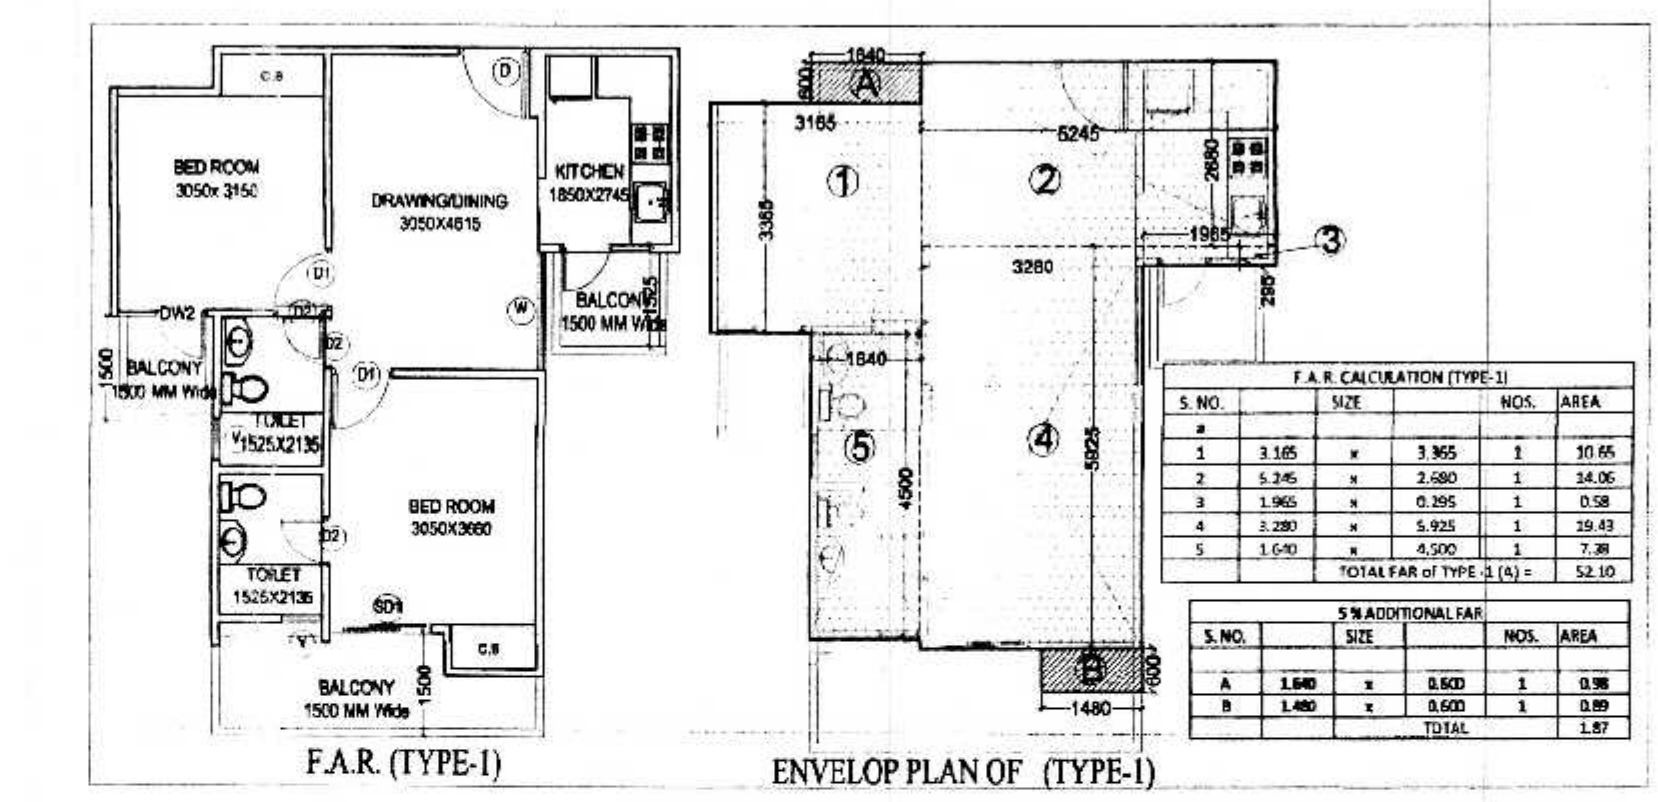

TOTAL FAR AREA				
S. NO.	TYPE OF FLAT	AREA PER FLAT	NOS.	FAR AREA
1	TYPE 1 (A)	52.10	3	156.30
2	TYPE 2 (B)	62.50	2	125.00
3	TYPE 3 (C)	72.39	3	217.17
4	COMMON (E)	87.87	1	87.87
5	TOTAL FAR (A+B+C+E)			586.34

NON FAR AREA (FIRE STAIR CASE)				
S. NO.	SIZE	NOS.	AREA	
A	S.1 X	3.3	1	16.83
TOTAL NON FAR				16.83

TOTAL 5% ADDITIONAL FAR				
S. NO.	UNIT 1 (A)	SIZE	NOS.	AREA
1	UNIT 1 (A)	1.870	3	5.61
2	UNIT 2 (B)	1.790	2	3.58
3	UNIT 3 (C)	2.310	3	6.93
4	LIFT LOBBY		1	8.20
TOTAL				24.32

SCHEDULE OF OPENING				
S.NO.	TYPE	SIZE	SILL LVL.	LIN. LVL.
1.	SD1	1800x2500	0.0	2500
2.	SD2	2100x2500	0.0	2500
3.	SD3	1195x2500	0.0	2500
4.	SD4	1550x2500	0.0	2500
5.	DW	1735x2050	450	2500
6.	DW1	1400x1450	1050	2500
7.	DW2	11020x2050	1050	2500
8.	D	1050x2500	0.0	2500
9.	D1	1000x2500	0.0	2500
10.	D2	750x2500	0.0	2500
11.	D3	900x2500	0.0	2500
12.	D4	2000x2500	0.0	2500
13.	W	1545x2000	1000	2500
13.	W1	955x2050	450	2500
14.	W2	750x2050	450	2500
15.	W3	2000x2500	450	2500
16.	V	600x1400	1100	2500
17.	V1	545x1400	1100	2500
18.	F.D	1200x2500	00	2500

SUBMISSION DRAWING FOR PROPOSED GROUP HOUSING AT PLOT NO. 01, AT SMV INTEGRATED TOWNSHIP VII: SHAHPUR - BAMHETA, GHAZIABAD

OWNER: SMV AGENCIES PVT LTD
B.C. HANSALYA BARAKHAMB ROAD, NEW DELHI - 01

ARCHITECT: Ar. Rachit Sharma

195, RAM VIHAR, DELHI-92, PHONE-011-42518322

DRAWING TITLE: TYPICAL FLOOR (1st to 19th) AREA CALCULATION TOWER-8

ARCH. SEAL & SIG.

DRAWING NO.

SCALE: 1:100

OWNERS SIG.

RACHIT SHARMA
B.Arch. MUDP
COA No. - CA/2602/30415

For SMV AGENCIES PVT. LTD.
Director

F.A.R. CALCULATION (COMMON AREA)				
S. NO.	SIZE	NOS.	AREA	
1	2.280 x 3.780	1	8.57	
2	3.280 x 3.530	1	11.58	
3	0.800 x 1.015	1	0.61	
4	1.210 x 1.503	1	1.82	
5	1.085 x 0.512	1	0.56	
6	1.695 x 3.468	1	5.88	
7	0.800 x 1.015	1	0.61	
8	1.210 x 2.077	1	2.51	
9	1.700 x 23.565	1	36.66	
10	1.085 x 1.015	1	1.11	
11	3.620 x 1.815	1	6.57	
12	4.785 x 4.790	1	22.73	
13	4.975 x 1.750	1	8.71	
14	5.275 x 3.773	1	39.90	
TOTAL(A)				127.82
5% ADDITIONAL FAR				
S. NO.	SIZE	NOS.	AREA	
A	5.520 x 3.300	1	16.63	
B	1.725 x 4.725	1	8.20	
C	2.550 x 1.950	3	14.92	
TOTAL(B)				39.75
TOTAL FAR COMMON AREA (A+B+C)				87.87