



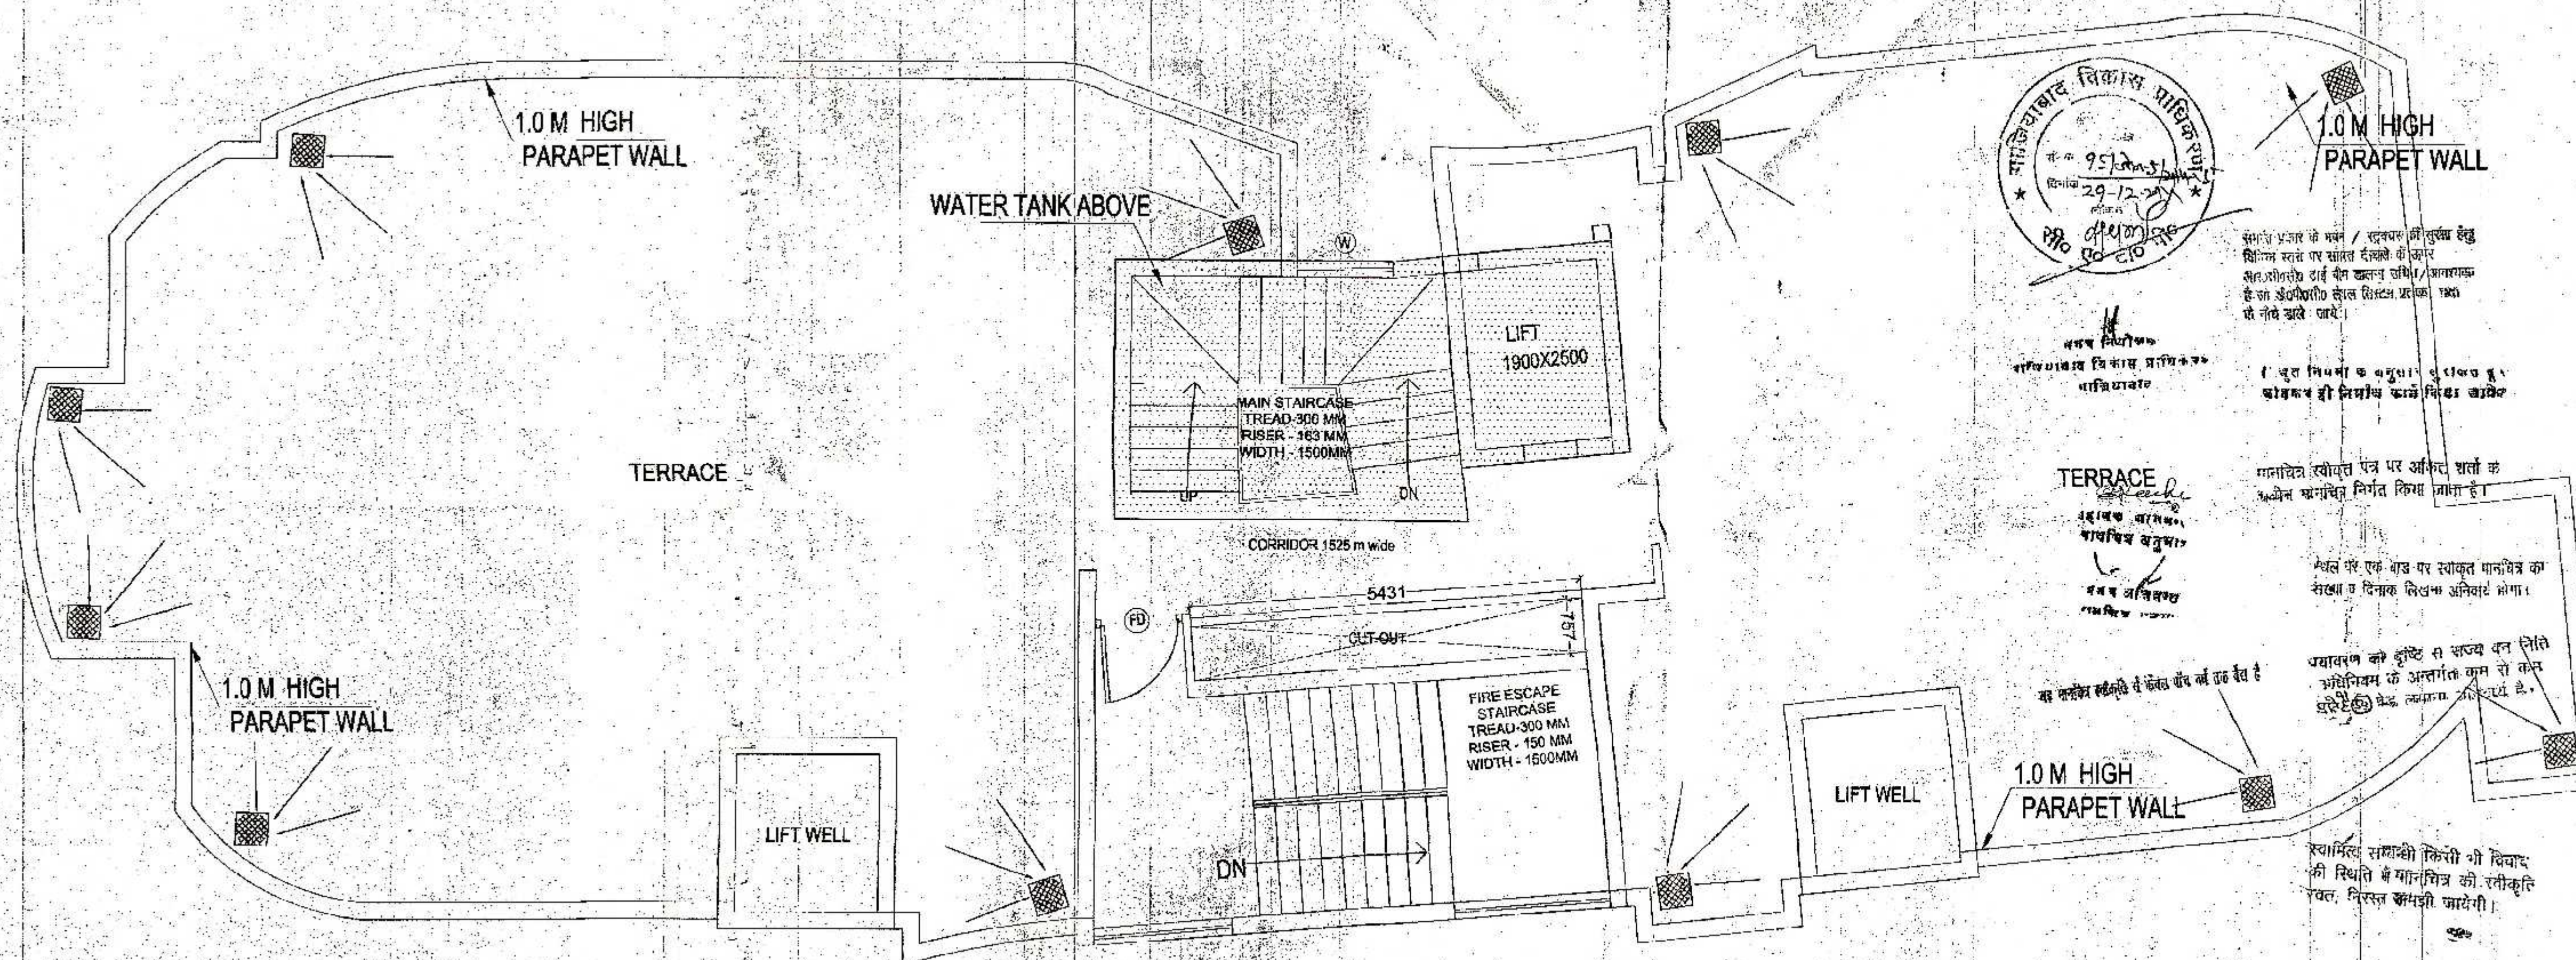

SCHEDULE OF OPENING

S.NO.	TYPE	SIZE	SILL LVL.	LINTEL LVL.
1.	SD	2000x2500	0,0	BEAM BOTTOM
2.	SD1	1500x2500	0,0	BEAM BOTTOM
3.	D	1050x2500	0,0	BEAM BOTTOM
4.	D1	1000x2500	0,0	BEAM BOTTOM
5.	D2	750x2500	0,0	BEAM BOTTOM
6.	D3	900x2500	0,0	BEAM BOTTOM
7.	DW	3200x2500	0,0	BEAM BOTTOM
8.	DW1	1350x2500	0,0	BEAM BOTTOM
9.	W	1440x2000	1000	BEAM BOTTOM
10.	w1	1035x500	500	2500
11.	w2	3198x500	500	2500
11.	w3	2000x500	500	2500
12.	V	600x1000	1100	2100
13.	FD	1200x2500	0,0	BEAM BOTTOM

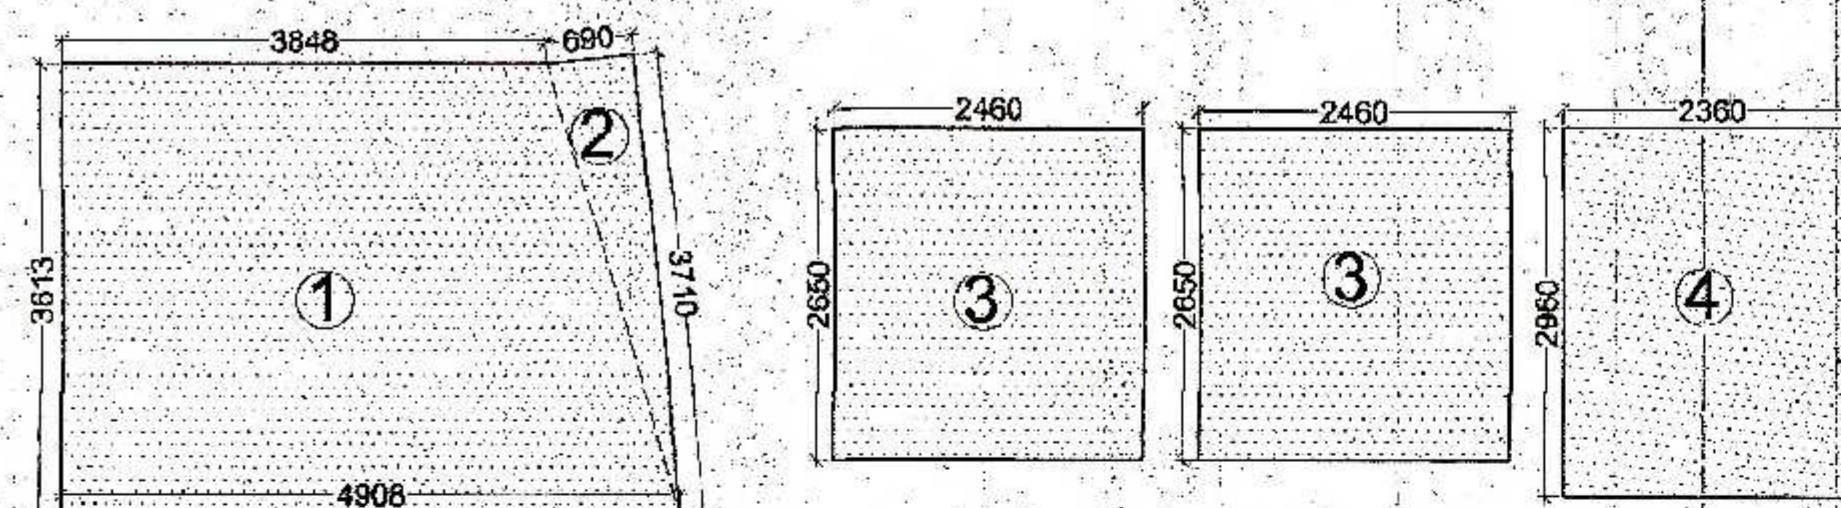

MUMTY-1

ENVELOP OF MUMTY, LIFT WITHOUT MACHINE ROOM

5 % ADDITIONAL FAR CALCULATION					
S. NO.	SIZE			NOS.	AREA
A	MUMTY				
1	1/2(3.848+4.908)		3.613	1	15.82
2	0.69	0.5	3.71	1	1.28
		TOTAL (A)			17.10
B	LIFT WITHOUT MACHINE				
3	2.46	X	2.65	2	13.04
4	2.36	X	2.96	1	6.99
		TOTAL (B)			20.02
	TOTAL (A + B)				37.12

SUBMISSION DRAWING FOR PROPOSED GROUP
HOUSING AT PLOT NO. 01,
AT SMV INTEGRATED TOWNSHIP
Vill: SHAHPUR - BAMHETA, GHAZIABAD

OWNER

SMV AGENCIES PVT LTD

8-C, HANSALYA BARAKHAMBHA ROAD, NEW DELHI - 01

ARCHITECT

Ar. Rachit Sharma

195, RAM VIHAR, DELHI-92, PHONE-011-42518322

DRAWING TITLE
TOWER - 9TH
TERRACE

DRAWING NO.

NORTH

SCALE

1:100

ARCH. SEAL & SIG.

OWNERS SIG.

RACHIT SHARMA
B.Arch. MUDP
COA No. - CA/2002/30418

For SMV AGENCIES PVT. LTD.

Signature