



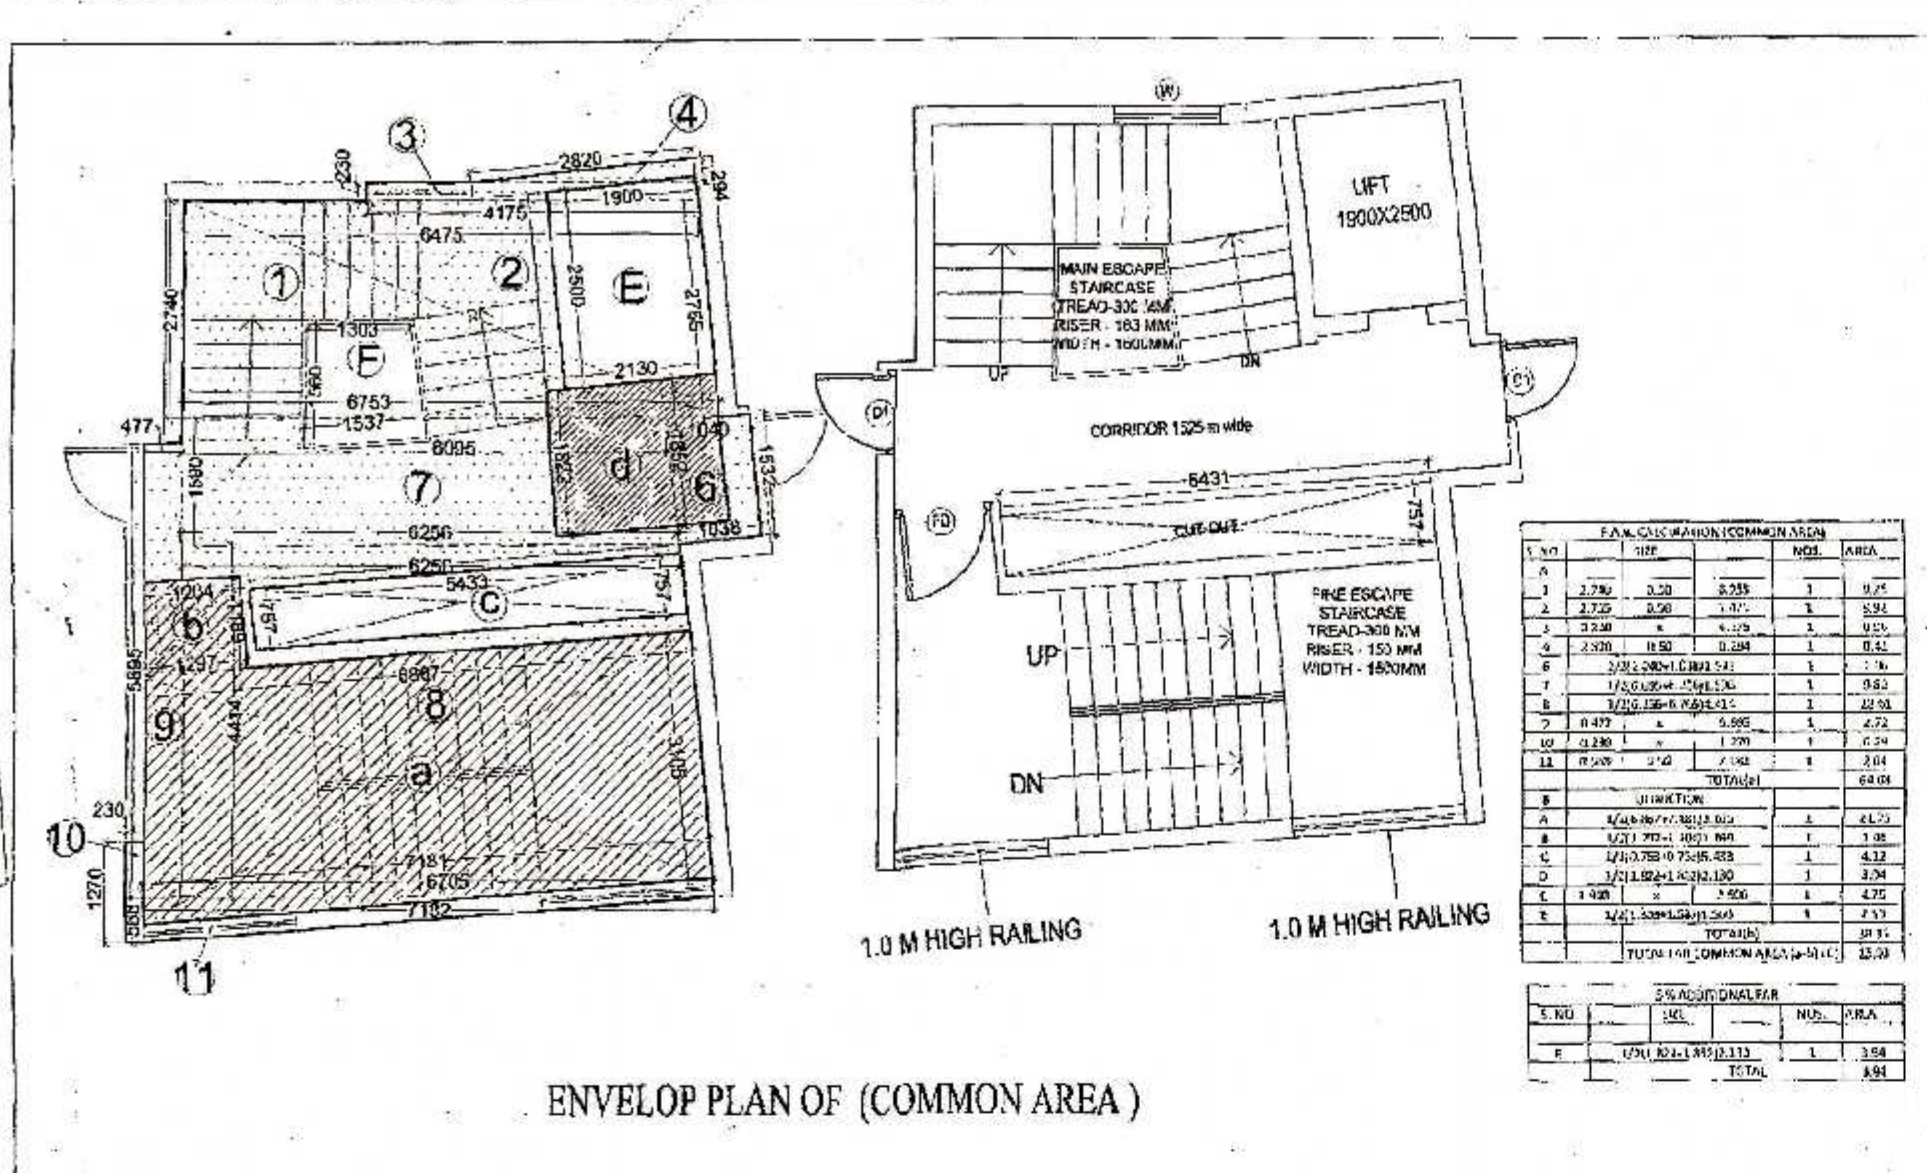

TOTAL FAR AREA				
S. NO.	TYPES OF FLAT	AREA PER FLAT	NOS.	FAR AREA
1	TYPE 1 (A)	131.44	1	131.44
2	TYPE 2 (B)	108.70	1	108.70
5	COMMON (C)	25.93	1	25.93
TOTAL FAR (A+B+C)				266.07



NON FAR AREA (FIRE STAIR CASE)				
S. NO.	SIZE	NOS.	AREA	
A	1/2(6.867+7.181)3.105	1	21.75	
B	1/2(1.297+1.204)1.169	1	1.46	
TOTAL NON FAR			23.21	

TOTAL 5% ADDITIONAL FAR			
S. NO.	SIZE	NOS.	AREA
1	UNIT 1 (A)	1	4.99
2	UNIT 2 (B)	1	4.04
C	LIFT LOBBY	1	3.94
	TOTAL		12.97

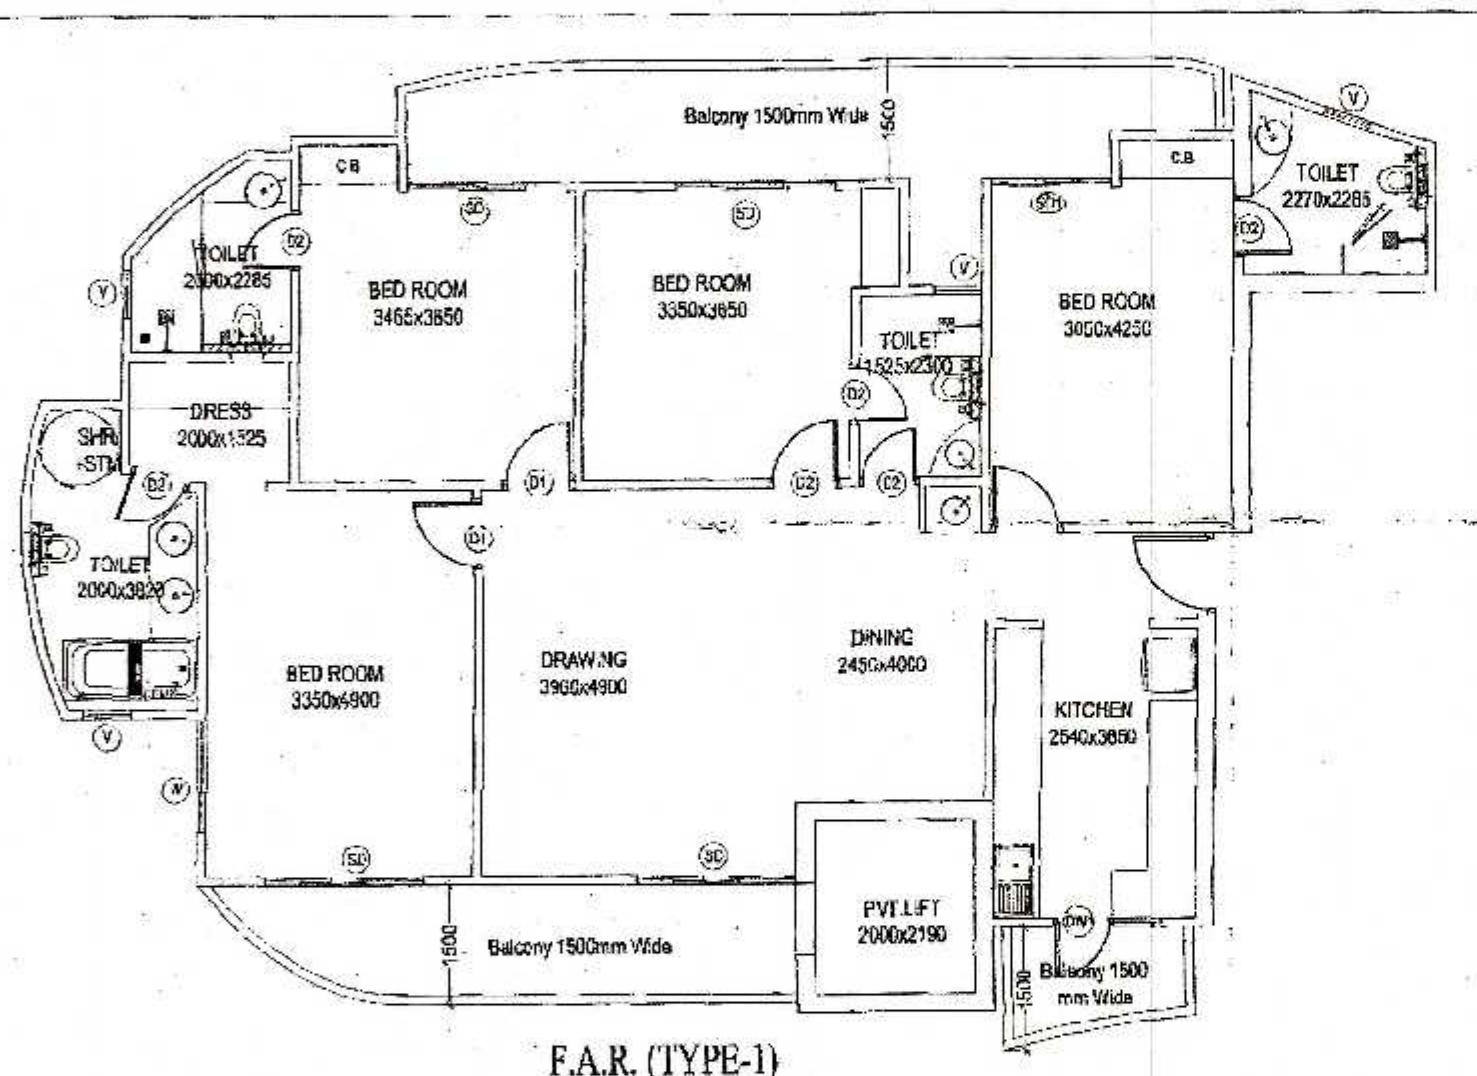


F.A.R. CALCULATION (TYPE-1)					
S. NO.		SIZE		NOS.	AREA
1	7.540	x	2.120	1	15.98
2	3.755	x	2.460	1	9.24
3	2.770	x	2.699	1	7.48
4	1/2(1.74+2.34+4.483)	4.050		1	59.14
5	1.755	x	0.477	1	0.84
6	1.295	x	0.230	1	0.30
7	1/2(1.866+2.743)	2.530		1	5.83
8	3.155	x	1.350	1	4.27
9	1.375	x	13.965	1	19.20
10	7.190	x	1.350	1	9.67
11	1/2(2.115+0.551)	1.306		1	1.87
12	2.115	x	0.454	1	0.96
13	4/3X5/1(4/0.383)+2/5(4.057) ²			1	1.05
TOTAL (A)					135.82
DEDUCTION (B)					
E	2.190	x	2.000	1	4.38
TOTAL (B)					4.38
TOTAL FAR TYPE-1 (A-B)					131.44

5% ADDITIONAL FAR					
S. NO.		SIZE		NOS.	AREA
A	1.460	x	0.600	1	0.88
B	1.550	x	0.600	1	0.93
C	1.550	x	0.600	1	0.93
D	1.500	x	1.500	1	2.25
TOTAL					4.99

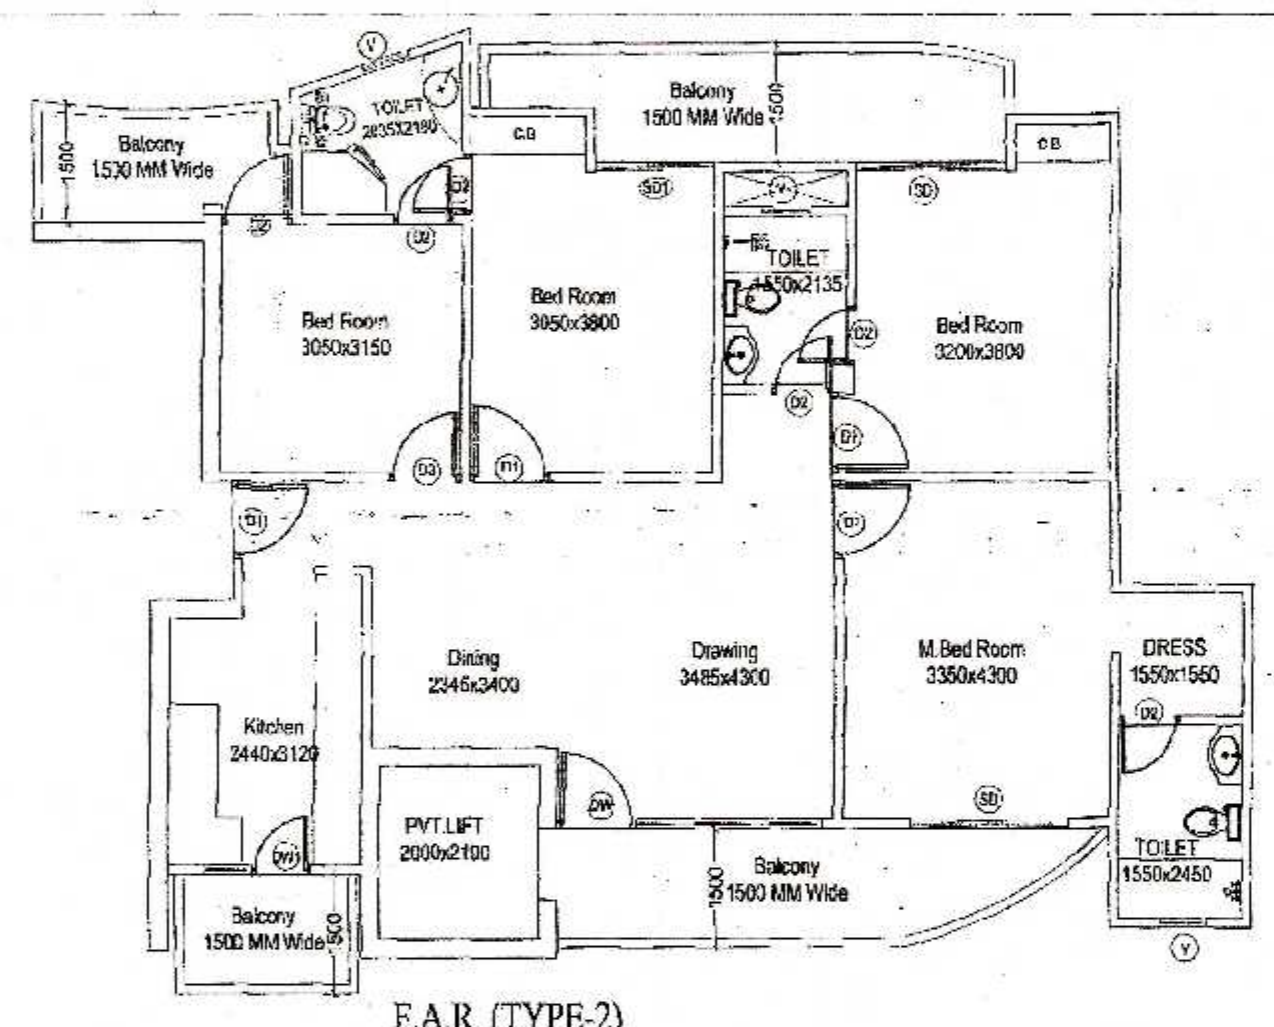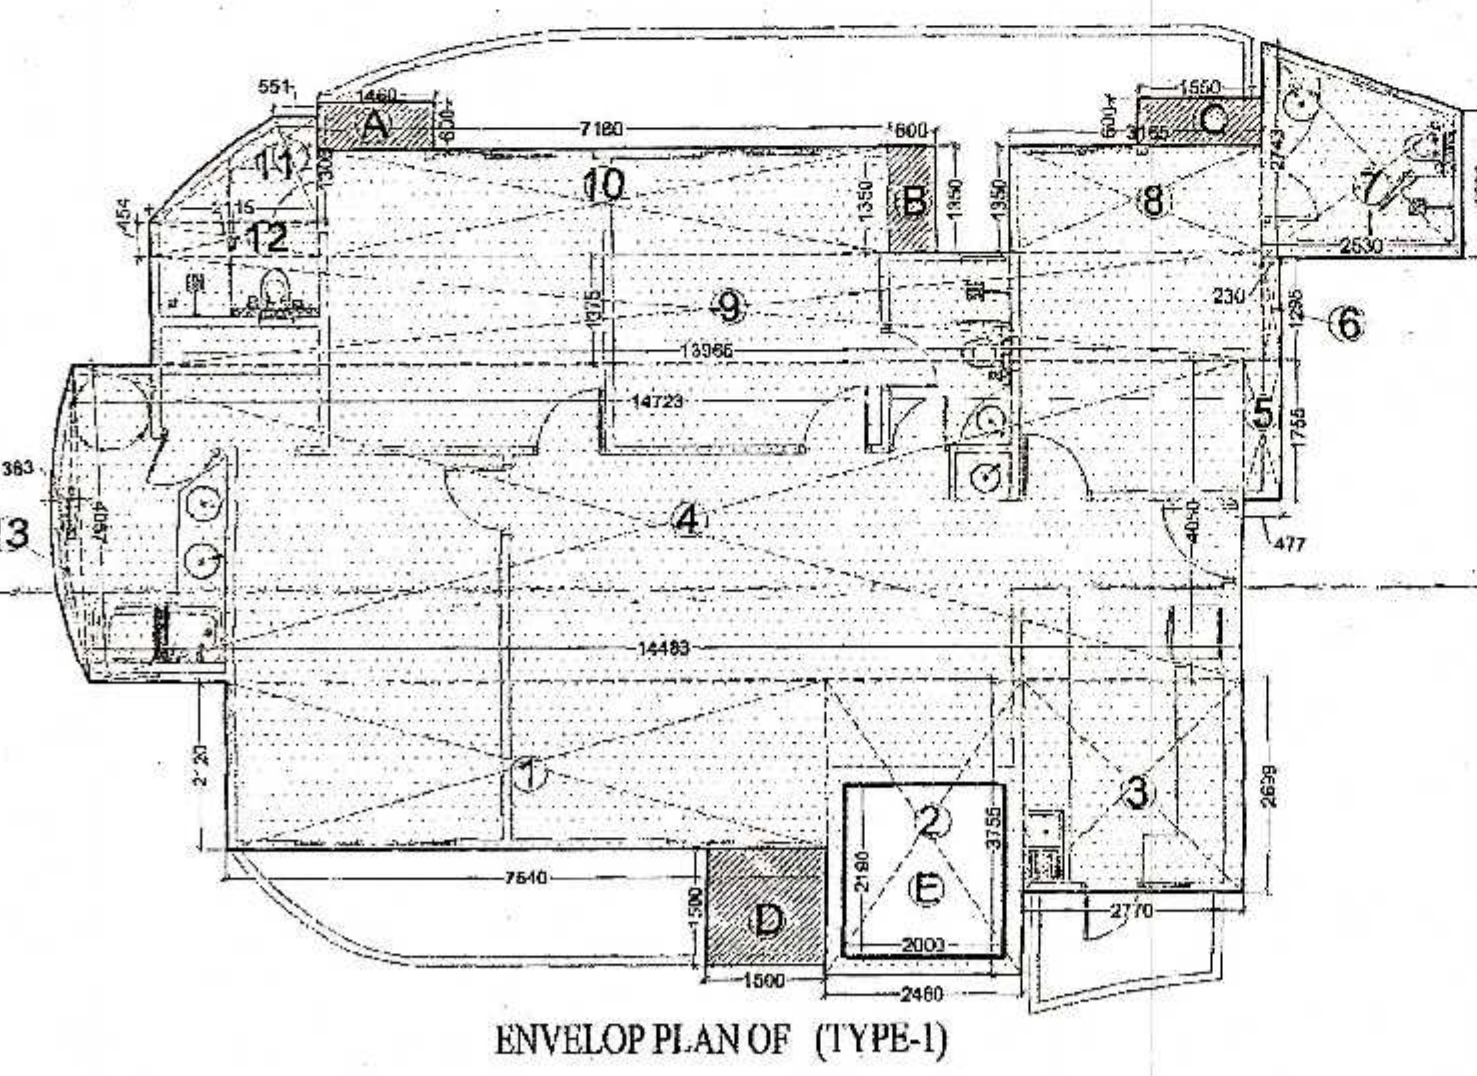

F.A.R. CALCULATION (TYPE-2)				
S. NO.	SIZE		MOS.	AREA
A				
1	2.671	x	3.463	1 9.75
2	2.460	x	6.051	1 34.89
3	6.949	x	4.415	1 30.68
4	1.781	x	4.345	1 7.74
5	1.346	x	0.125	1 0.15
6	11.540	x	3.380	1 39.01
6a	1.550	x	0.097	1 0.15
7	3.164	x	6.650	1 2.06
7a	0.650	x	3.430	1 2.23
	121.572+2.339	2.130	-1	4.43
9	1.633	x	1.531	1 2.50
TOTAL (A)				113.08
DEDUCTION (B)				
D	2.000	x	2.190	1 4.38
TOTAL (B)				4.38
TOTAL FAR (A-B)				108.70

5% ADDITIONAL FAR					
S. NO.		SIZE		NOS.	AREA
A	1.550	x	0.600	1	0.93
B	1.430	x	0.600	1	0.86
C	1.500	x	1.500	1	2.25
TOTAL					4.04

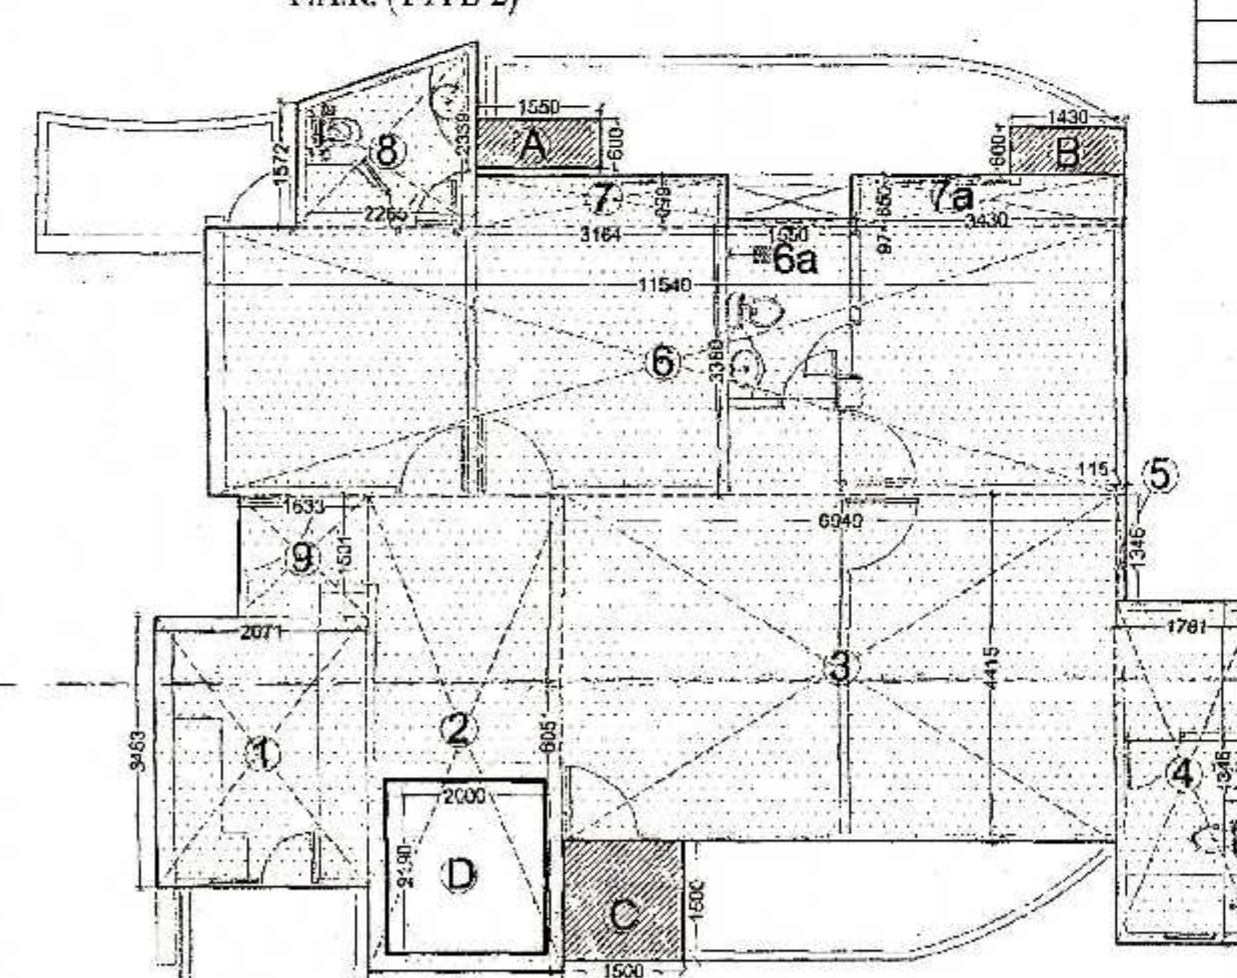

SCHEDULE OF OPENING

S.NO.	TYPE	SIZE	SILL LVL.	LINTEL LVL.
1.	SD	2000x2500	0,0	BEAM BOTTOM
2.	SD1	1500x2500	0,0	BEAM BOTTOM
3.	D	1050x2500	0,0	BEAM BOTTOM
4.	D1	1000x2500	0,0	BEAM BOTTOM
5.	D2	750x2500	0,0	BEAM BOTTOM
6.	D3	900x2500	0,0	BEAM BOTTOM
7.	DW	3200x2500	0,0	BEAM BOTTOM
8.	DW1	1350x2500	0,0	BEAM BOTTOM
9.	W	1440x2000	1000	BEAM BOTTOM
10.	w1	1035x500	500	2500
11.	w2	3198x500	500	2500
11.	w3	2000x500	500	2500
12.	V	600x1000	1100	2100
13.	FD	1200x2500	0,0	BEAM BOTTOM

SUBMISSION DRAWING FOR PROPOSED GROUP
HOUSING AT PLOT NO. 01,
AT SMV INTEGRATED TOWNSHIP
Vill: SHAHPUR - BAMHETA , GHAZIABAD

OWNER **SMV AGENCIES PVT LTD**
8-C, HANSALYA BARAKHAMBHA ROAD, NEW DELHI - 01

ARCHITECT

Ar. Rachit Sharma

195, RAM VIHAR, DELHI-92, PHONE-011-42518322

DRAWING TITLE TOWER - 9th TYPICAL FLOOR 1st TO 14 FLOOR AREA CALCULATION	DRAWING NO.
---	-------------

NORTH	SCALE
	1:100

ARCH. SEAL & SIG.

for

RACHIT SHARMA
B.Arch. MUDD
COA No.- GA20C2/30419

OWNERS SIG.

For SMV AGENCIES PVT. LTD.

for

Director