




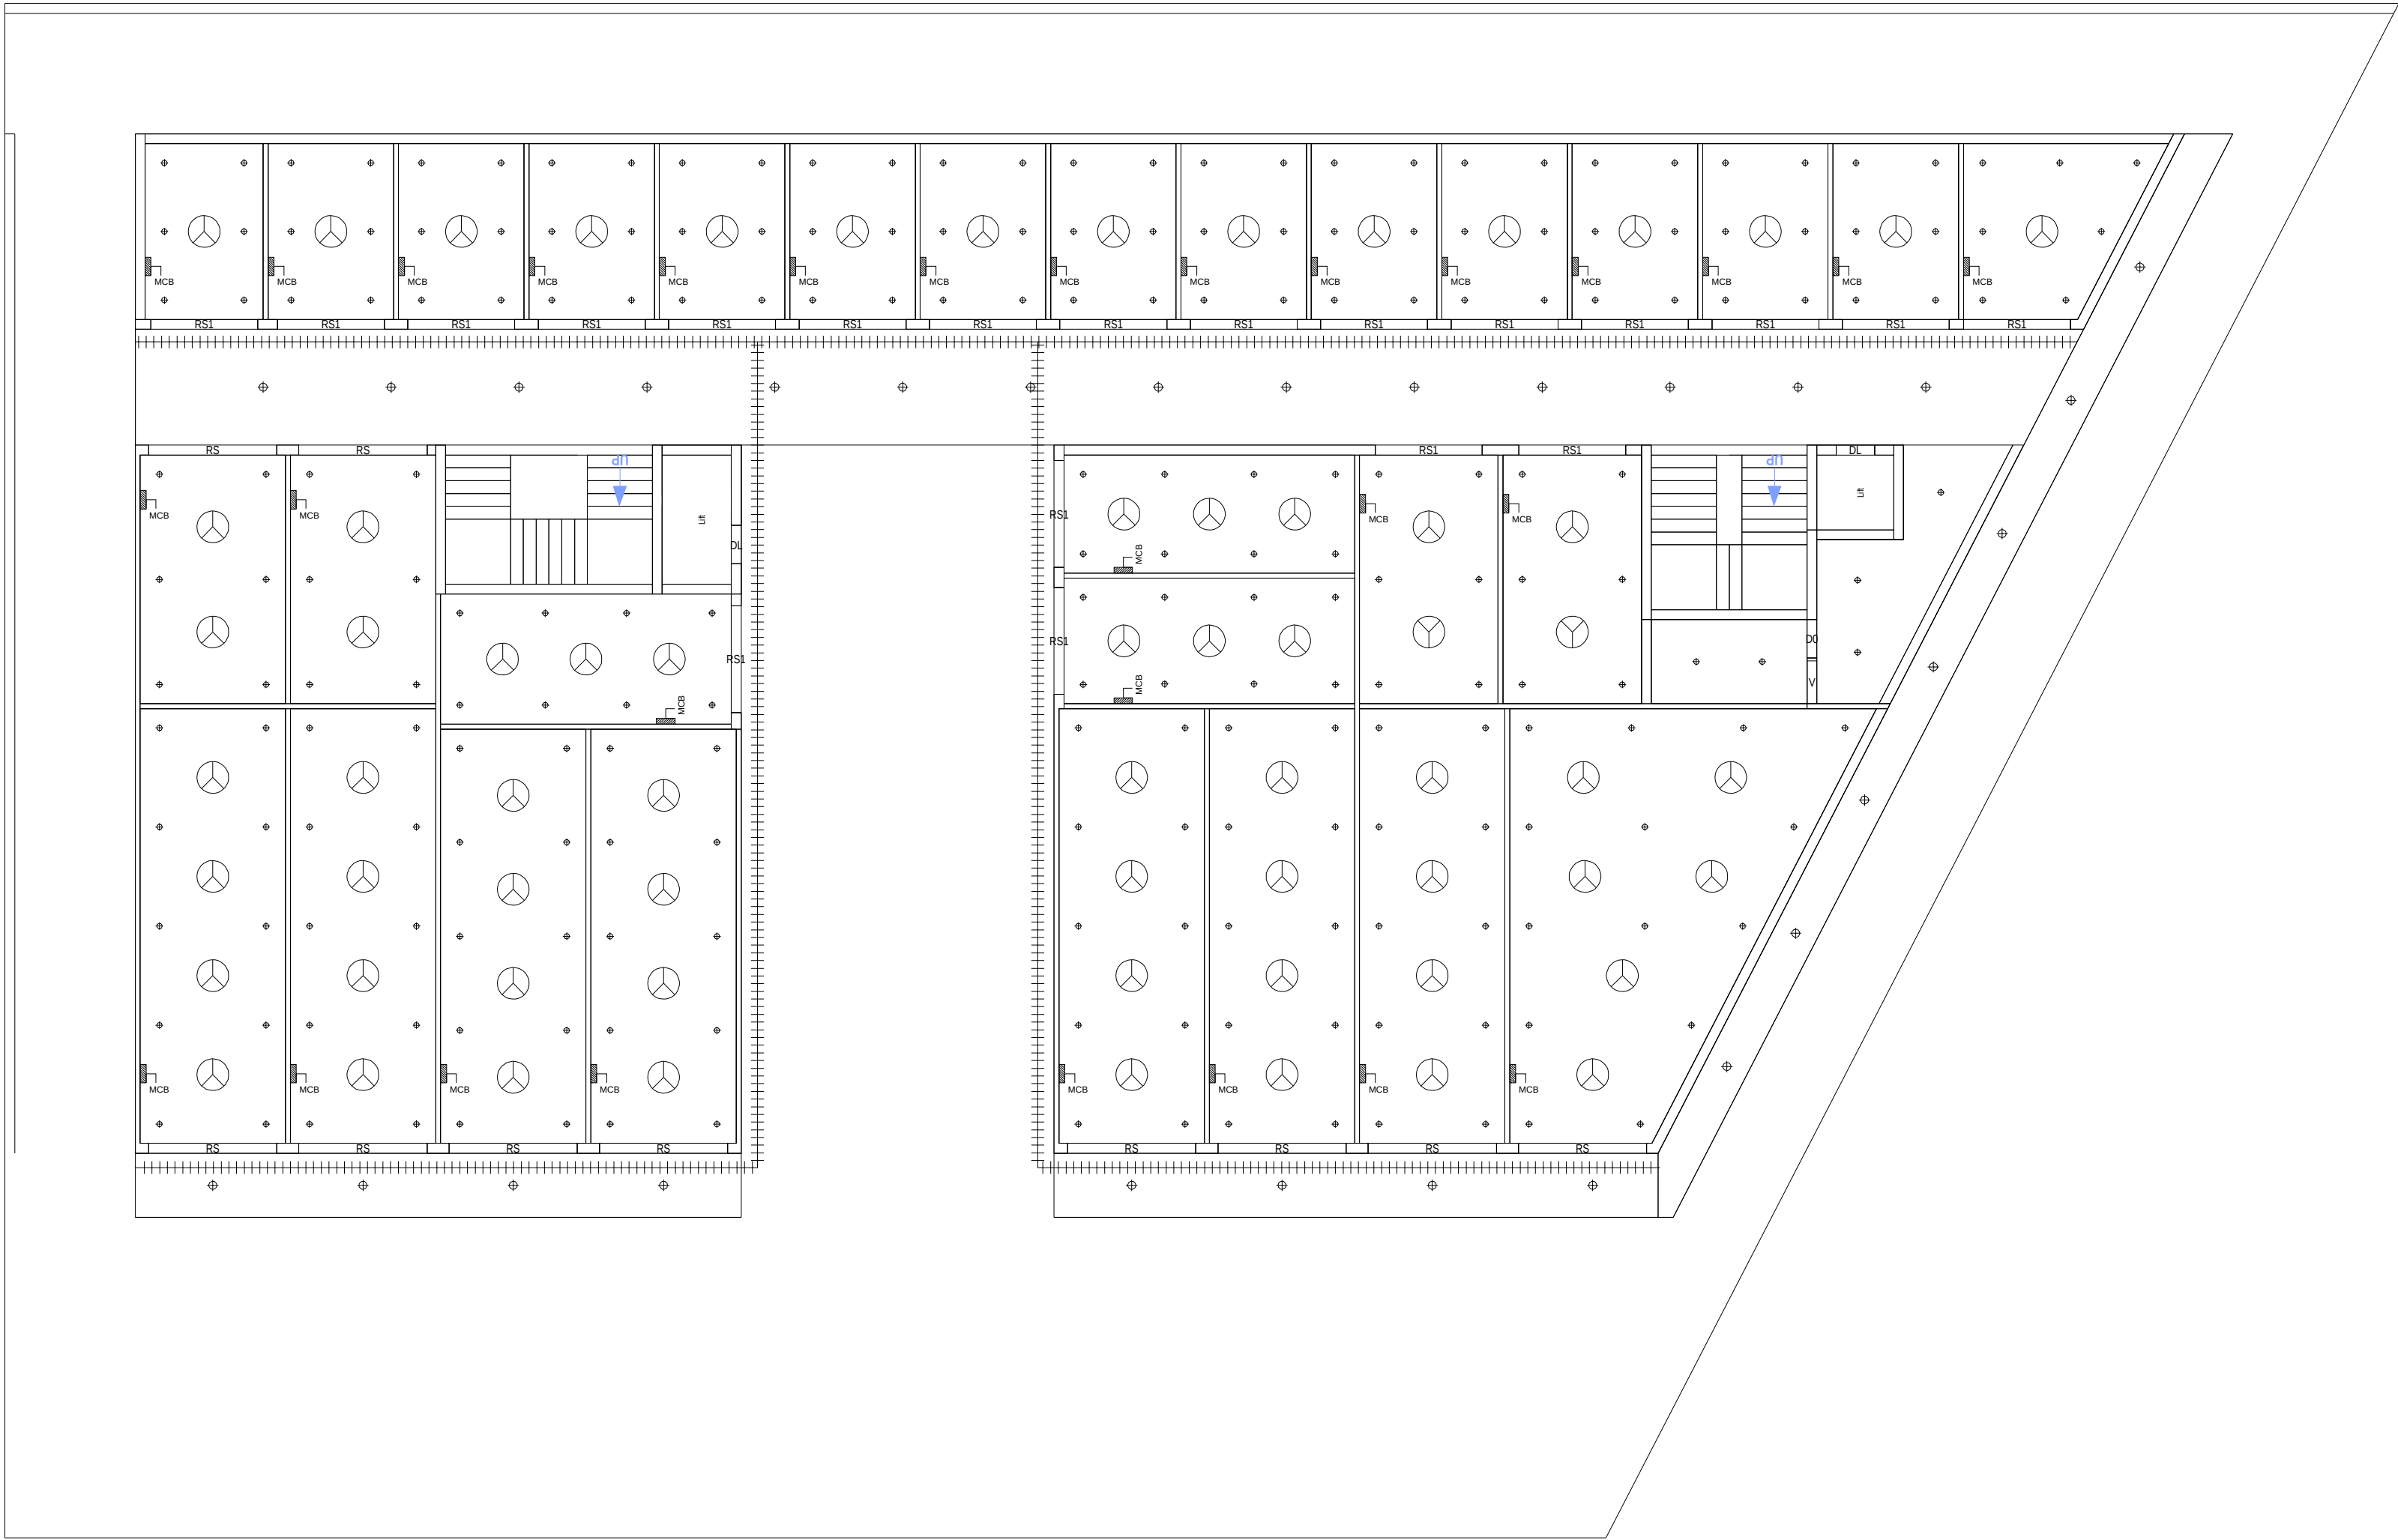


GROUND FLOOR PLAN

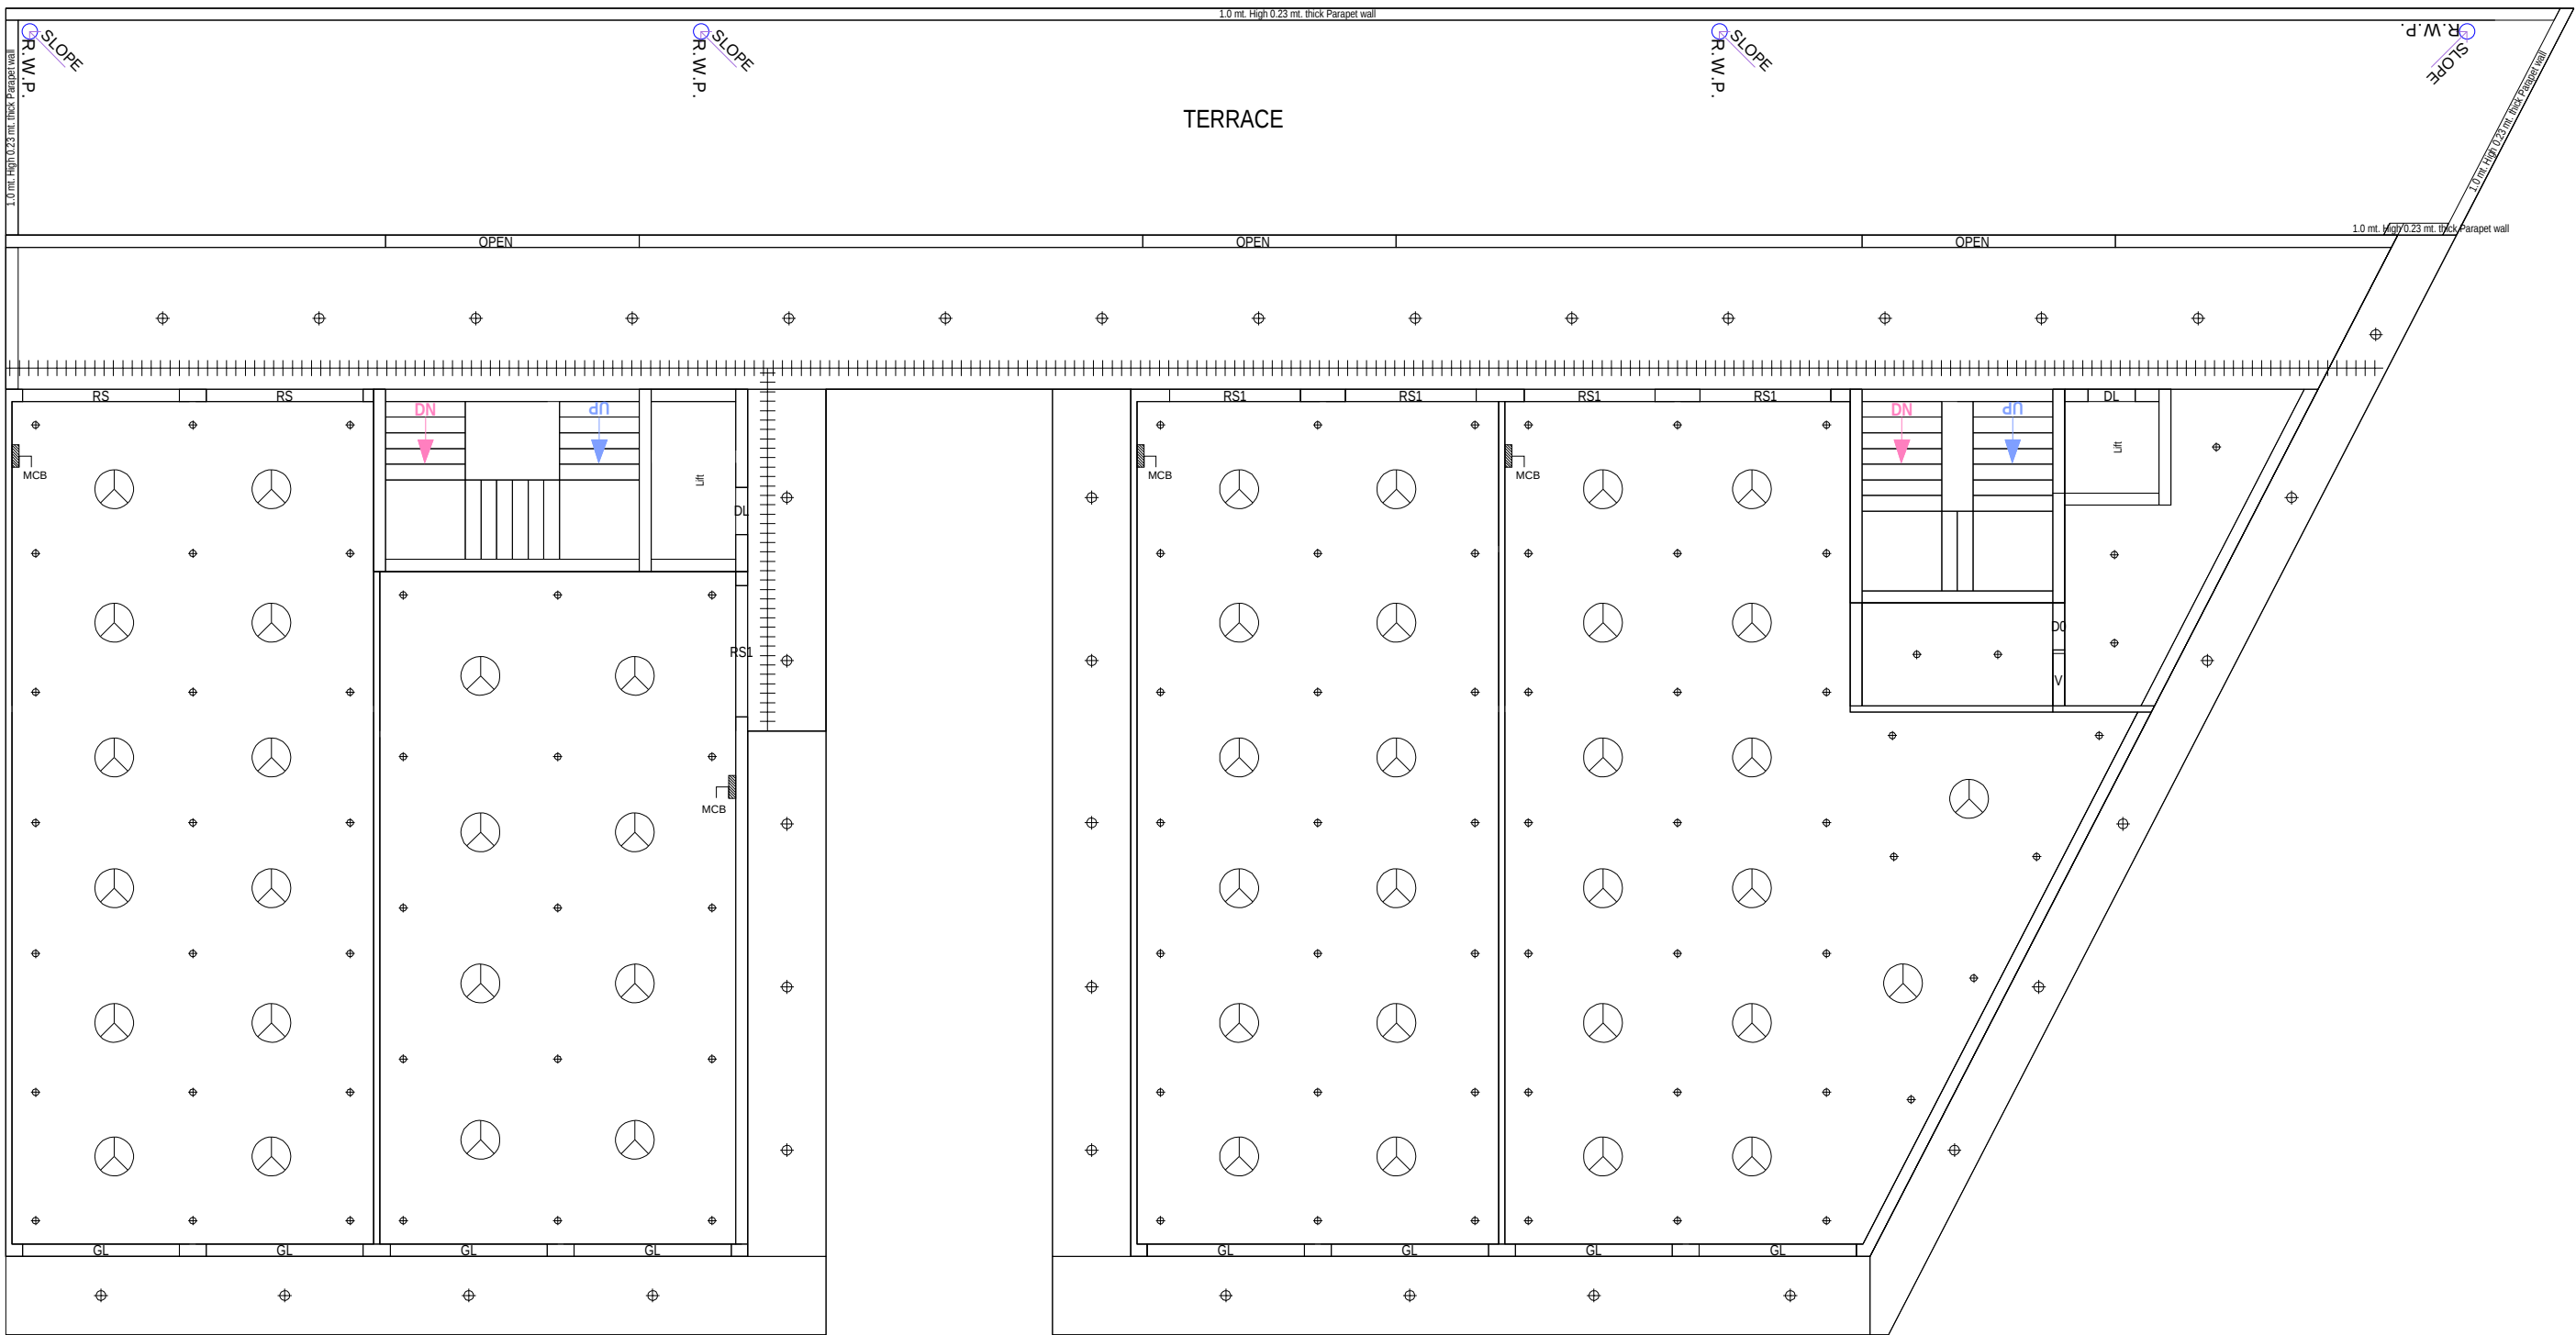

SECOND FLOOR PLAN

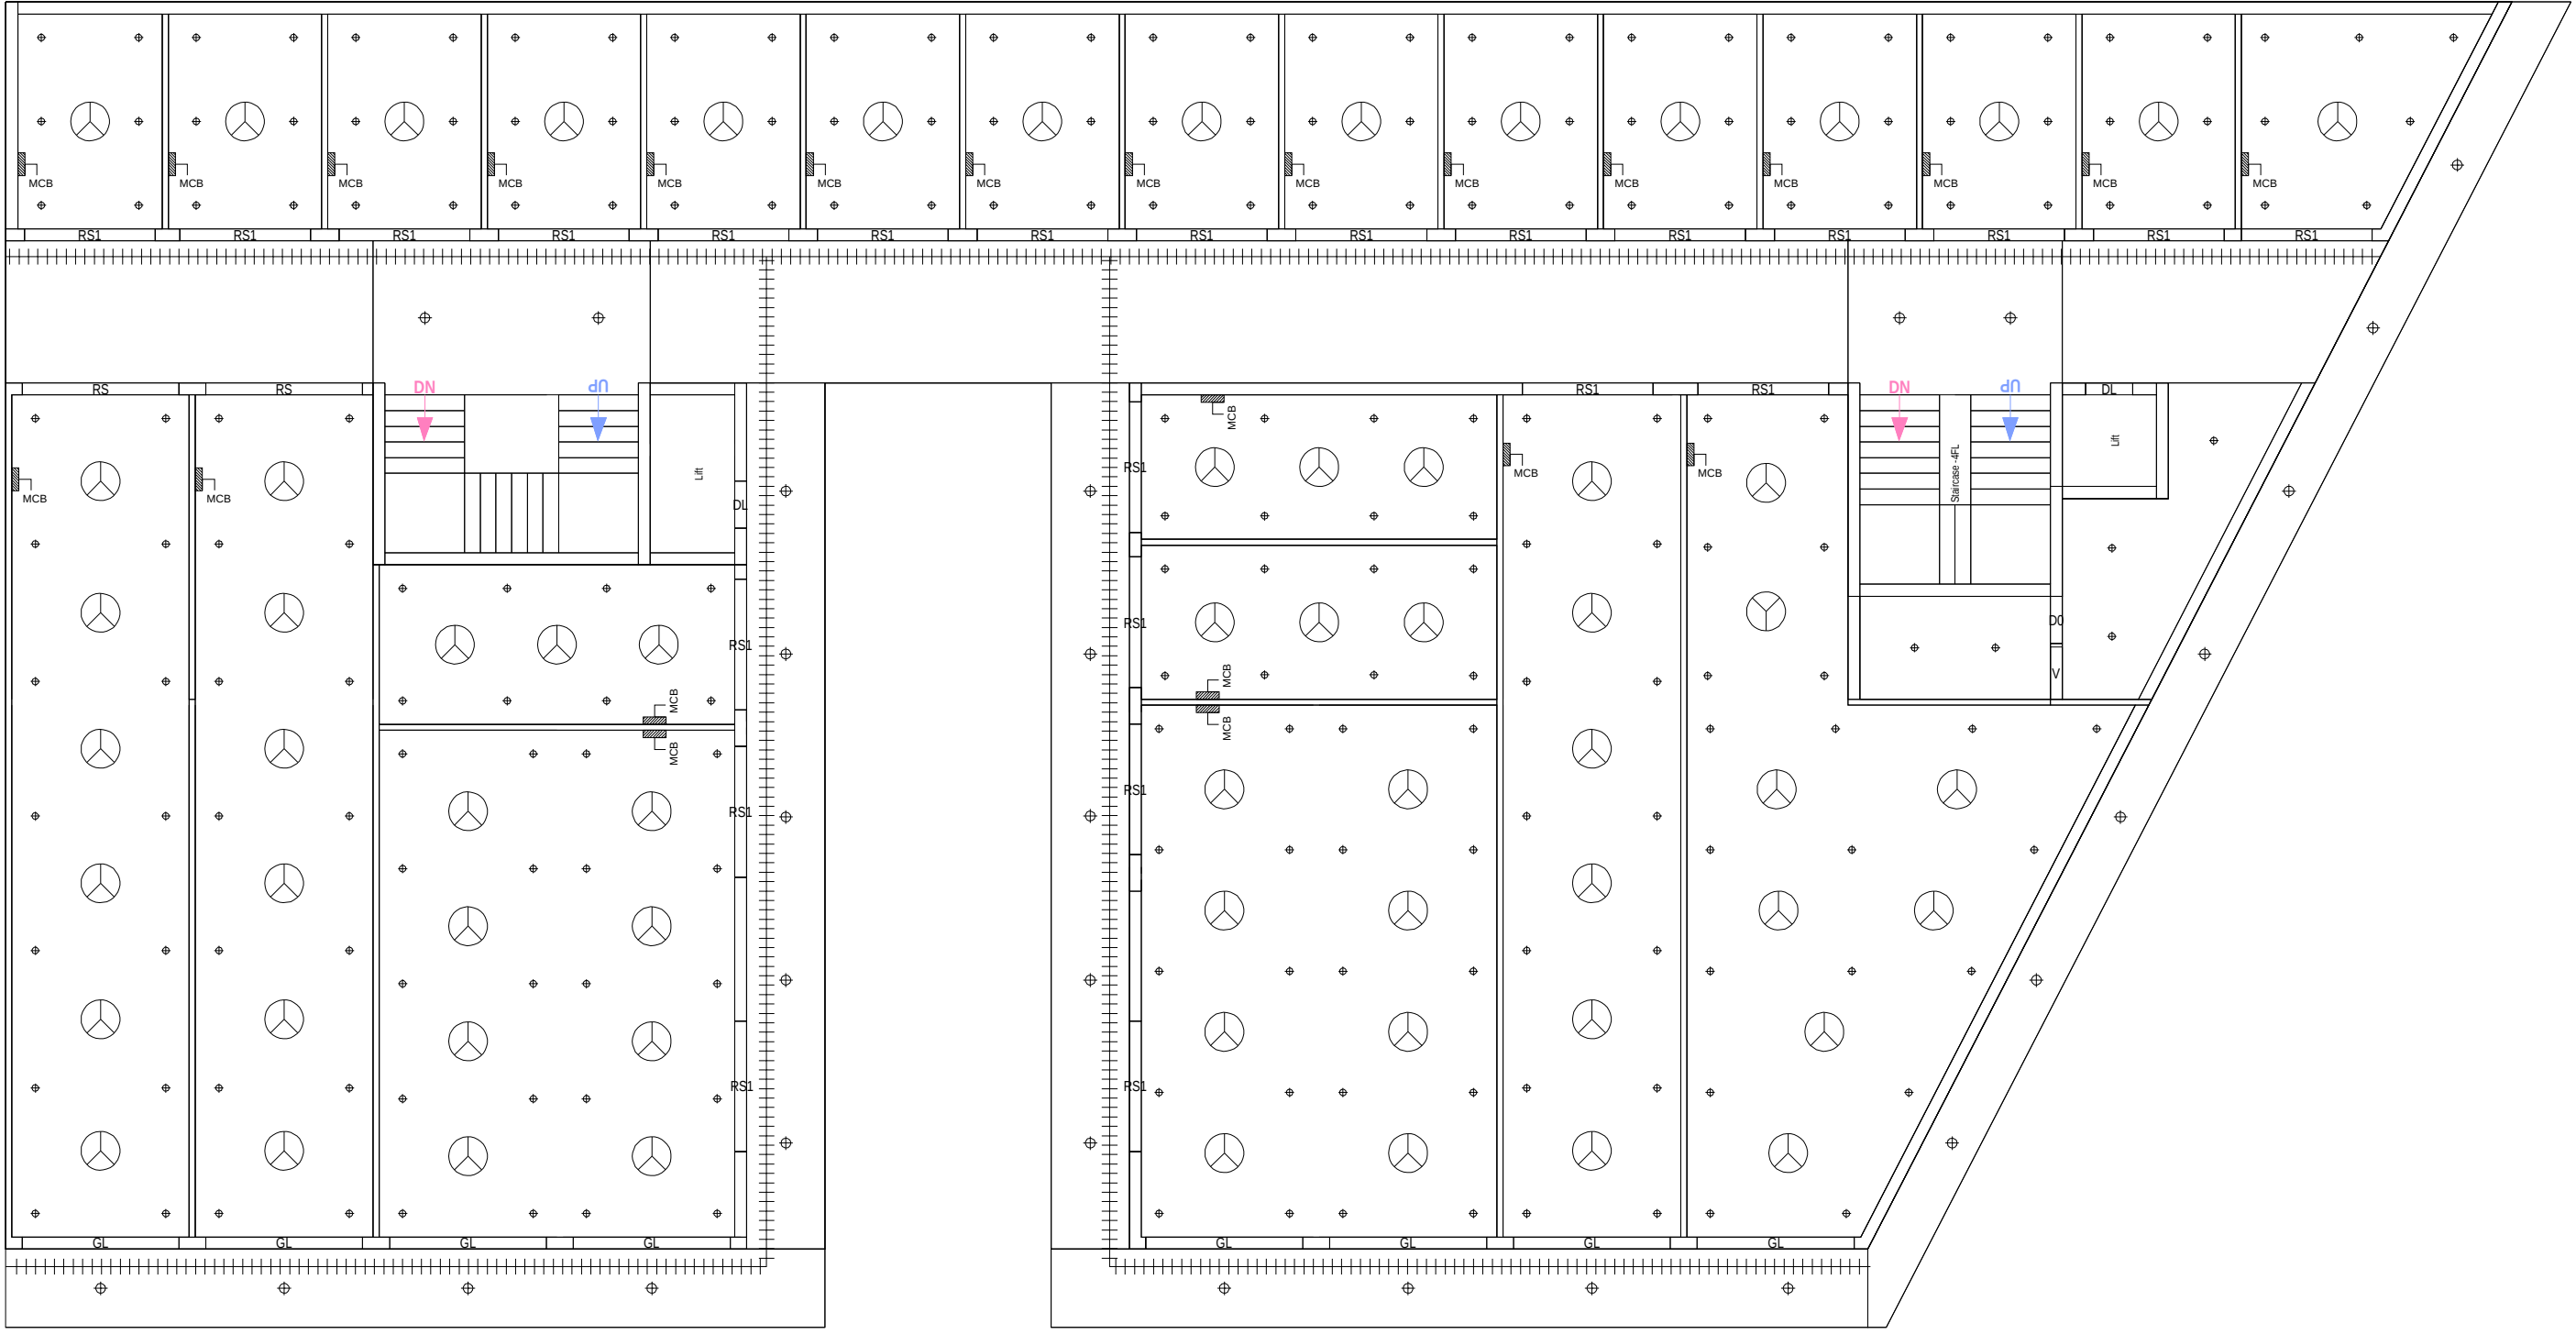

FIRST FLOOR PLAN

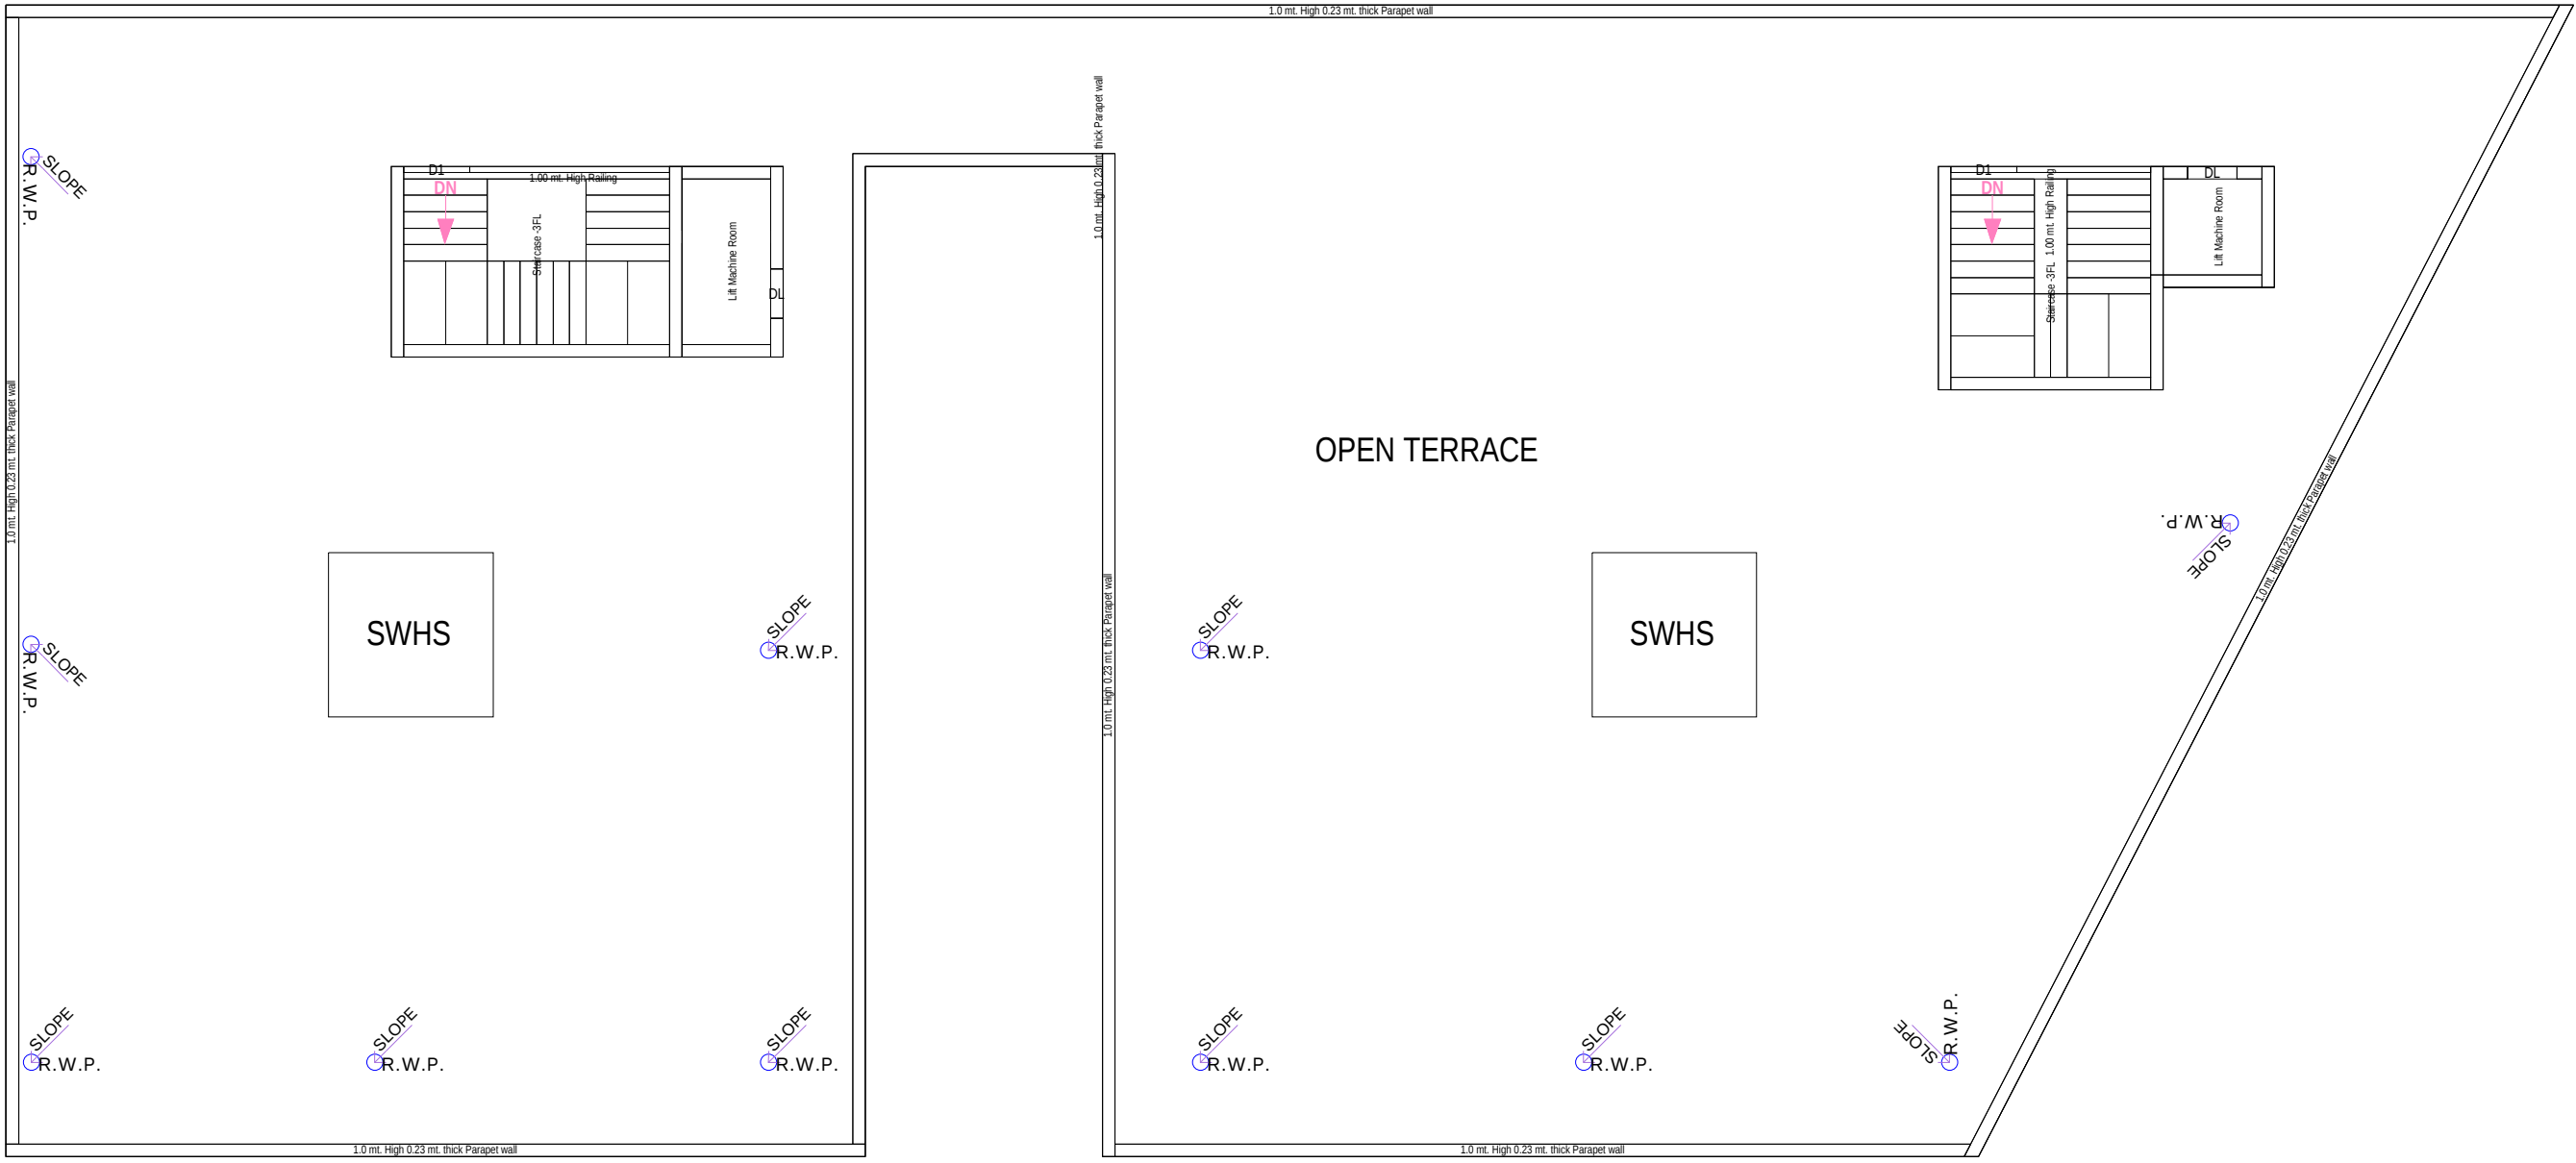

TERRACE PLAN

Project Title :ELECTRICAL PLAN OF COMMERCIAL (Conv. Shops) BUILDING ON PLOT NO. 01 ,
SITUATED AT PART OF KHASRA NO. 211 , MAUZA DEHTORA, SHANTI RESIDENCY,
TEHSIL & DISTRICT AGRA.

OWNER :- M/s. INDRAPRASTHA BUILDERS & DEVELOPERS ,
THROUGH PARTNER :- Smt. USHA AGARWAL , Sri. AJAY AGARWAL

LEGEND

ELECTRICAL LINE ++++++

CEILING LIGHT ⊕

CEILING FAN ⊗

MCB BOX ▬

ARCHITECT'S SIGN

MSharma

MUKUL SHARMA

B. Tech. (Arch.) M. Plan (Urban)

M.I.E., Chartered Engg. (India)

SPACE DESIGNERS & ARCHITECTES

F-104, Puneet Vrindavan

Sanjay Place, Agra Mob. : 9412586566

Reg. No. M-1702712