



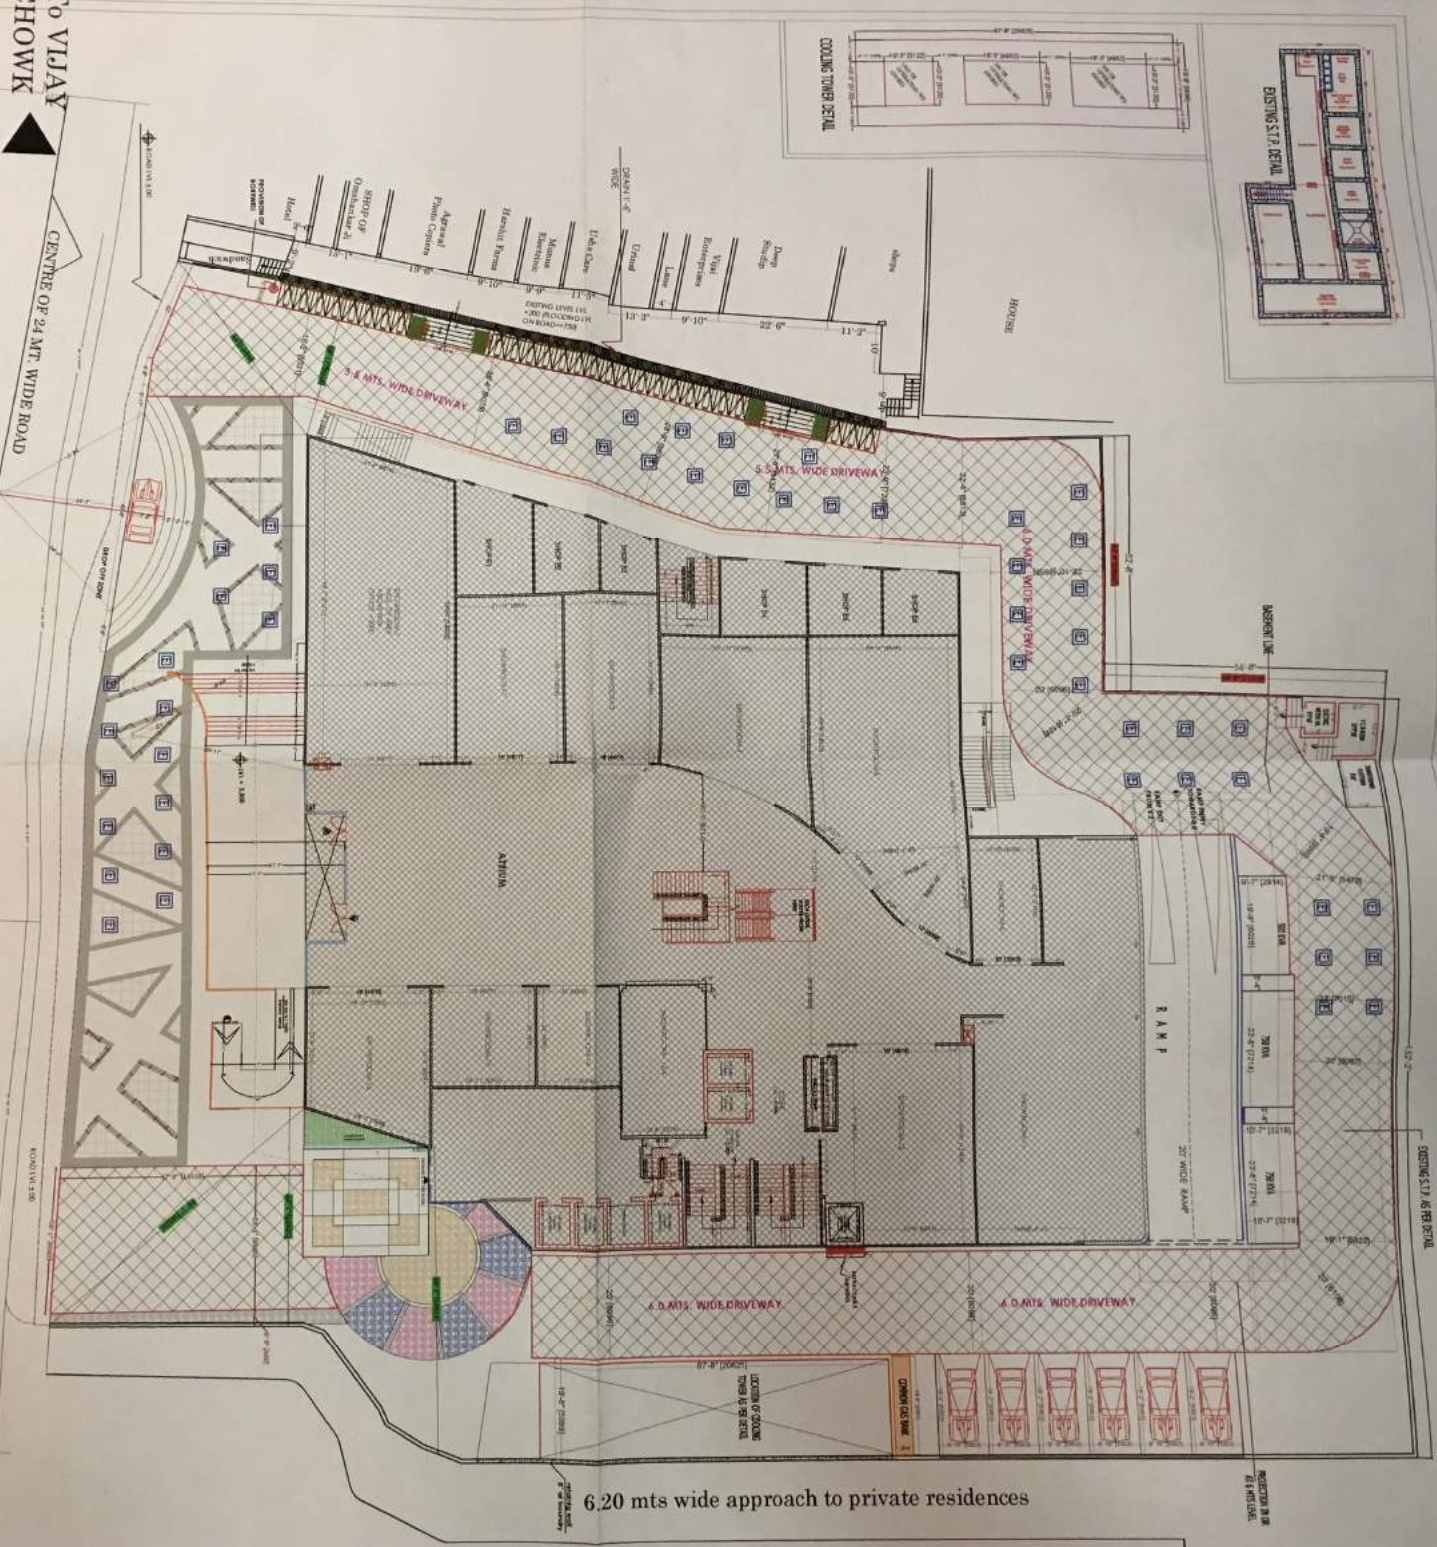

SITE PLAN

EARTHING POINTS

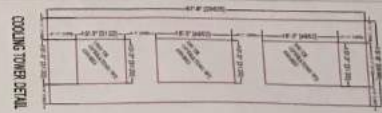

TO ALINAGAR

CENTRE OF 24 MT. WIDE ROAD

TO VIJAY
HOWK

CENTRE OF 24 MT. WIDE ROAD

6.20 mts wide approach to private residences