


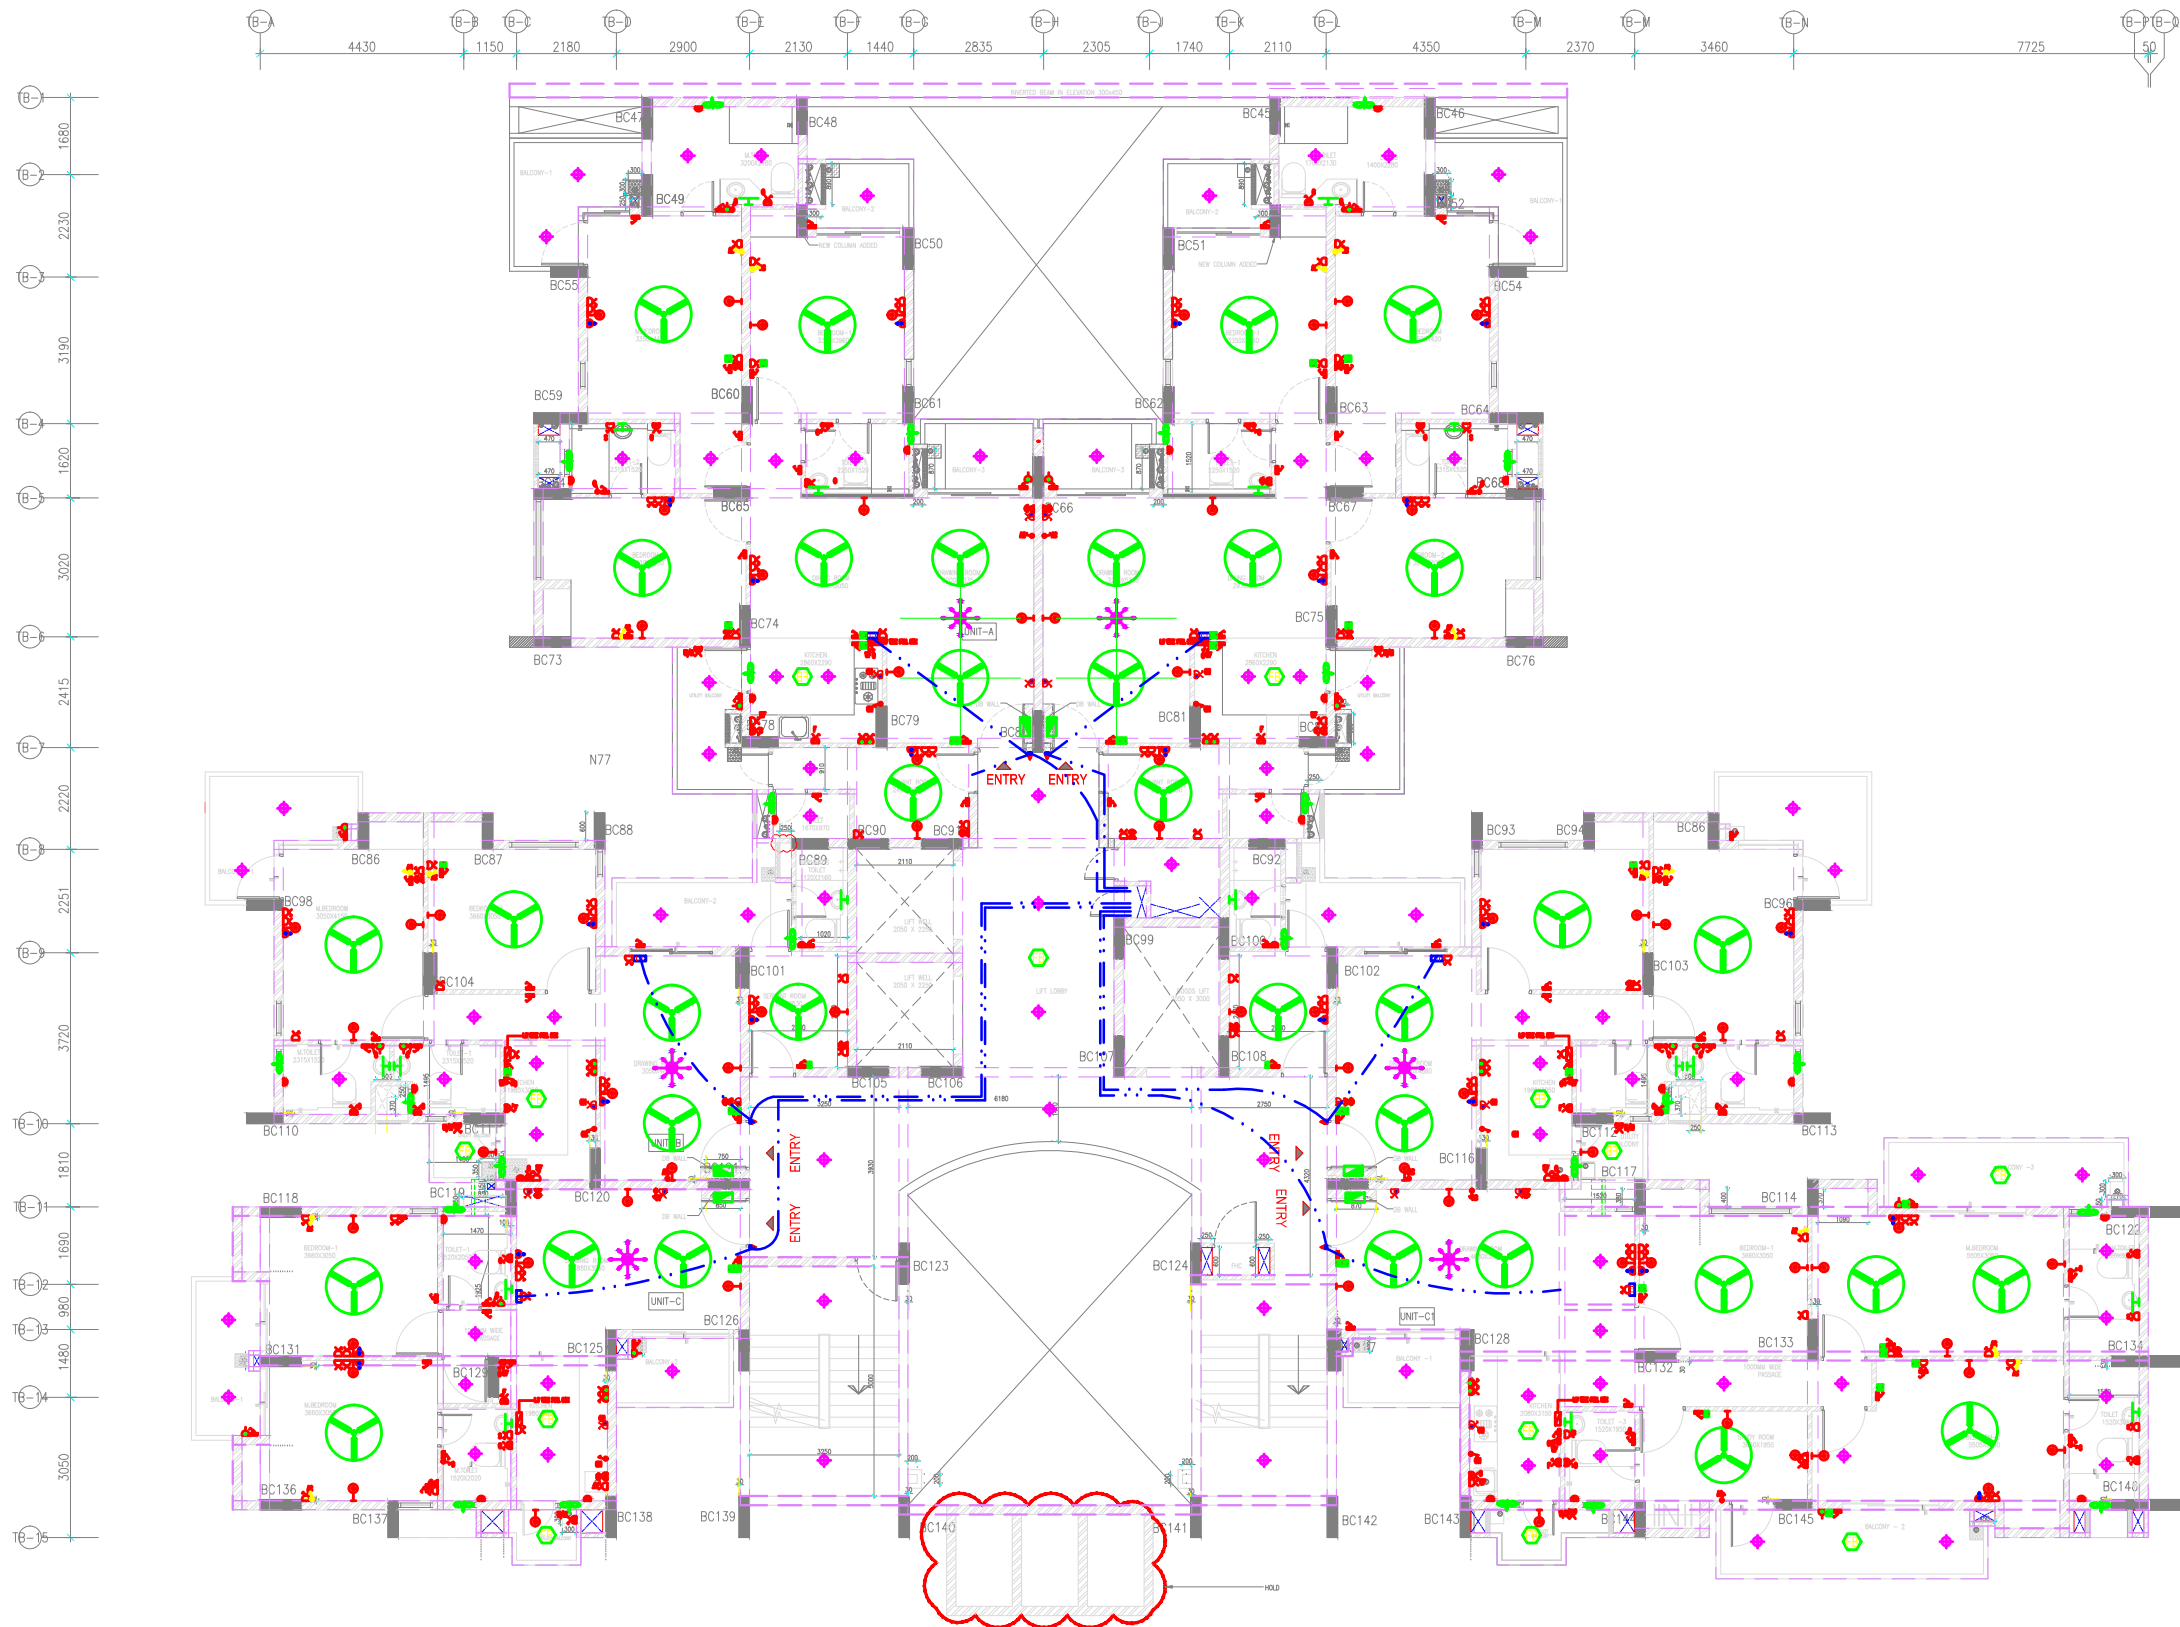

LEGEND :-		MOUNT HIGHT FROM FFL
	SWITCH BOARD	@ 1200mm
	BED SIDE SWITCH BOARD	@ 600mm
	32A SWITCH FOR SPLIT A/C	@ 1200mm
	32A SWITCH FOR SPLIT A/C	@ 600mm
	6A SWITCH FOR CHIMNEY	@ 1200mm
	SWITCH FOR WATER FILTER	@ 1200mm
	2 WAY SWITCH BOARD	@ 1200mm
	16A SWITCH FOR GEYSER	@ 1200mm
	FAN REGULATOR STEP TYPE	@ 1200mm
	FAN REGULATOR STEP TYPE	@ 600mm
	WALL FAN POINT	@ 2150mm
	WALL LIGHT POINT	@ ACCORDING TO UTEL C/L OR 2250mm
	CEILING LIGHT POINT	CEILING
	MIRROR LIGHT POINT	AS PER MIRROR
	CEILING FAN POINT	CEILING
	CHANDELIER POINT	CEILING
	EXHAUST FAN POINT	AS PER VENTILATION DETAIL
	FAN BOX POINT	CEILING
	6 PIN 6/16A SWITCH SOCKET OUTLET FOR GEYSER	@ 1500mm
	6 PIN 6/16A SWITCH SOCKET OUTLET FOR WASHING MACHINE	@ 600mm
	6 PIN 6/16A SWITCH SOCKET OUTLET	@ 1200mm
	6 PIN 6/16A SWITCH SOCKET OUTLET	@ 30mm OR 30mm FROM KITCHEN SLAB
	6 PIN 6/16A SWITCH SOCKET OUTLET FOR SHAVING	@ 1200mm
	6 PIN 6/16A SWITCH SOCKET OUTLET	@ 600mm
	5 PIN 6A SWITCH SOCKET OUTLET FOR WATER FILTER	@ 1500mm
	5 PIN 6A SWITCH SOCKET OUTLET FOR CHIMNEY	@ 300mm FROM KITCHEN SLAB
	5 PIN 6A SWITCH SOCKET OUTLET	@ 300mm
	6A SWITCH SOCKET OUTLET ON SWITCH BOARD	@ 1200mm
	CEILING ROSE NEAR EXHAUST FAN	AS PER EXHAUST FAN
	TELEVISION SOCKET OUTLET	@ 600mm
	TELEPHONE SOCKET OUTLET	@ 600mm
	TELEPHONE SOCKET OUTLET	@ 300mm
	VIDEO INDOOR PHONE	@ 1200mm
	VIDEO OUTDOOR UNIT	@ 1200mm
	LOW VOLTAGE JUNCTION BOX (WIRE PULL BOX)	@ 1500mm
	WIFI BOX	@ 1500mm
	LIGHT + POWER DISTRIBUTION BOARD (LPDB)	@ 1500mm
	MANUAL CALL POINT	@ 1200mm
	HOOTER POINT	@ 2100mm
	SMOKE DETECTOR	
	HEAT DETECTOR	

VIDEO DOOR PHONE CONDUIT LAYOUT

ISSUED ONLY FOR SLAB CONDUIT
rev. no. date revision

project
PROPOSED GROUP HOUSING FOR
RATAN BUILDTECH PVT. LTD. AT LAND MEASURING
16854.57 SQ.MT. AT PLOT NO. GH-01D,
GREATER NOIDA WEST, U.P.

title
ELECTRICAL CONDUITS LAYOUT
subtitle
**TOWER- B - 3rd FLOOR SHUTTERING
PLAN**

drawing released for
☐ APPROVAL
☐ ADVANCE COPY
☐ SUBMISSION
☒ CONSTRUCTION

drg. no.
ART/TB/ELE/3RD-06
scale
NTS
date
14-02-17

drawn by
K.N
designed by
K.N
checked by
J.K

architects
3/83,vishnupuri Kanpur U.P-2008002
Tel: 0512-3095240 A-5C DDA MIG FLATS MAYA PURI
New Delhi-110029, India. Tel: 011-25497190
**KA
KHARE
Associates**
Architects, Planners, Designers

art consultants "MEP Consultation"
301-B, Una Apartment, 03-I.P. Extension, Delhi-92
Email - artconsultantn@gmail.com
"P" - 011-45640983, 08826126663