
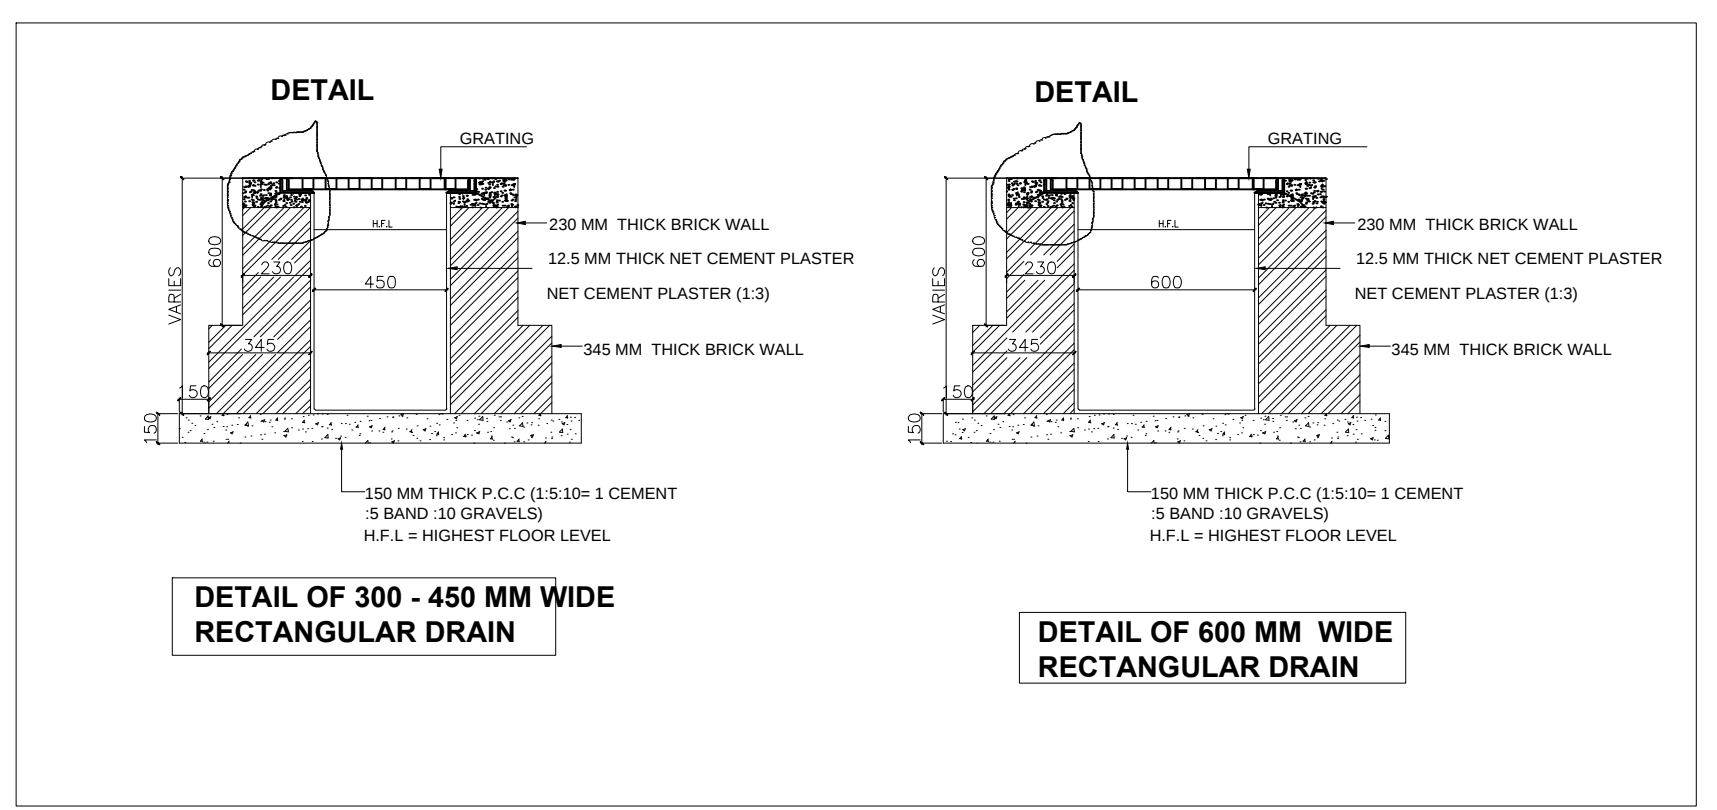
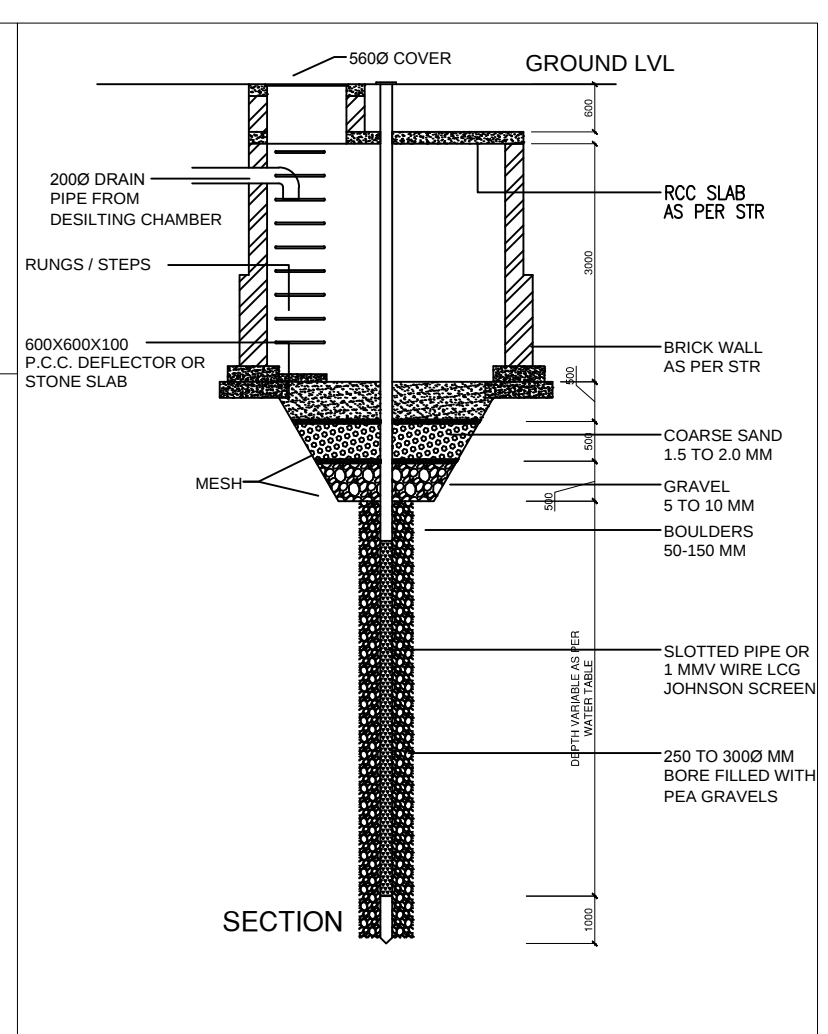
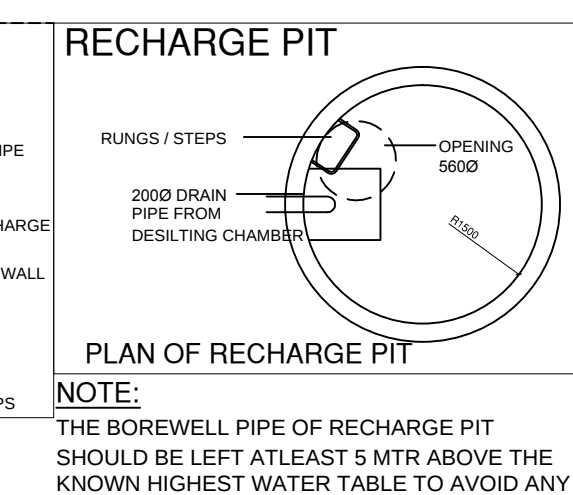
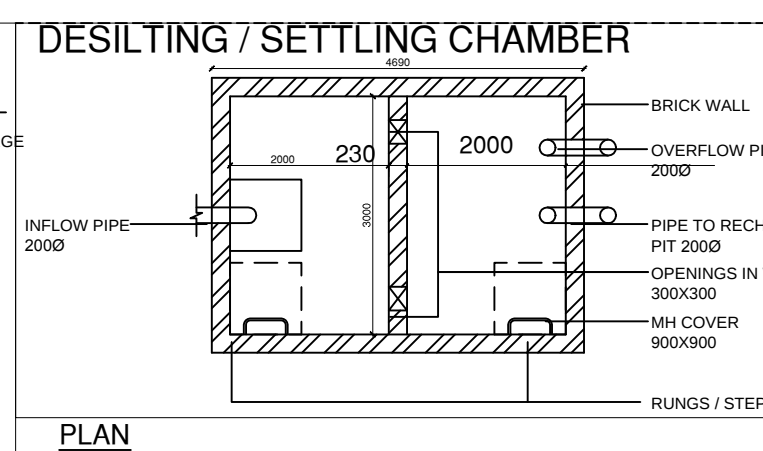


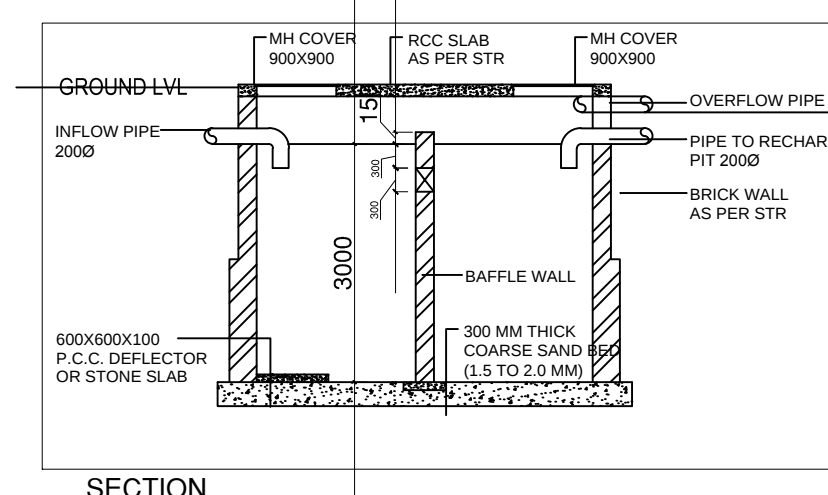

PROJECT:
GROUP HOUSING SCHEME
UNDER INFORMAL CATEGORY
IN SECTOR - MU - II, GHORI
BACHERA, GREATER NOIDA (U.P.).

SUBMISSION DRAWING

2.			
1.			
S.No.	REVISIONS	DESCRIPTION	DATE

DRG. TITLE -

SITE LAYOUT PLAN -
DRAINAGE & RAIN WATER HARVESTING

PROJECT:
GROUP HOUSING SCHEME UNDER
INFORMAL CATEGORY IN
SECTOR - MU - II, GHORI BACHERA,
GREATER NOIDA (U.P.).

	SCALE 1:150	DATE APR. - 2016	SHEET NO. PL-02
	DEALT BY -		

CONSULTING ARCHITECTS:

ARCH-EN DESIGN
Architect **ASHOK KUMMAR**
DELHI OFF.: B-137, HAUZ KHAS, NEW DELHI-16.
Ph. - 011-45188222, Fax - 011-45188288

ASWANI KUMAR
MANISH LAL
NIMISHA SHARMA
HARSH VERMA
RAMA RAMAN
GREATER NOIDA INDUSTRIAL
DEVELOPMENT AUTHORITY