

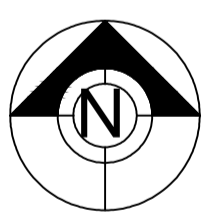
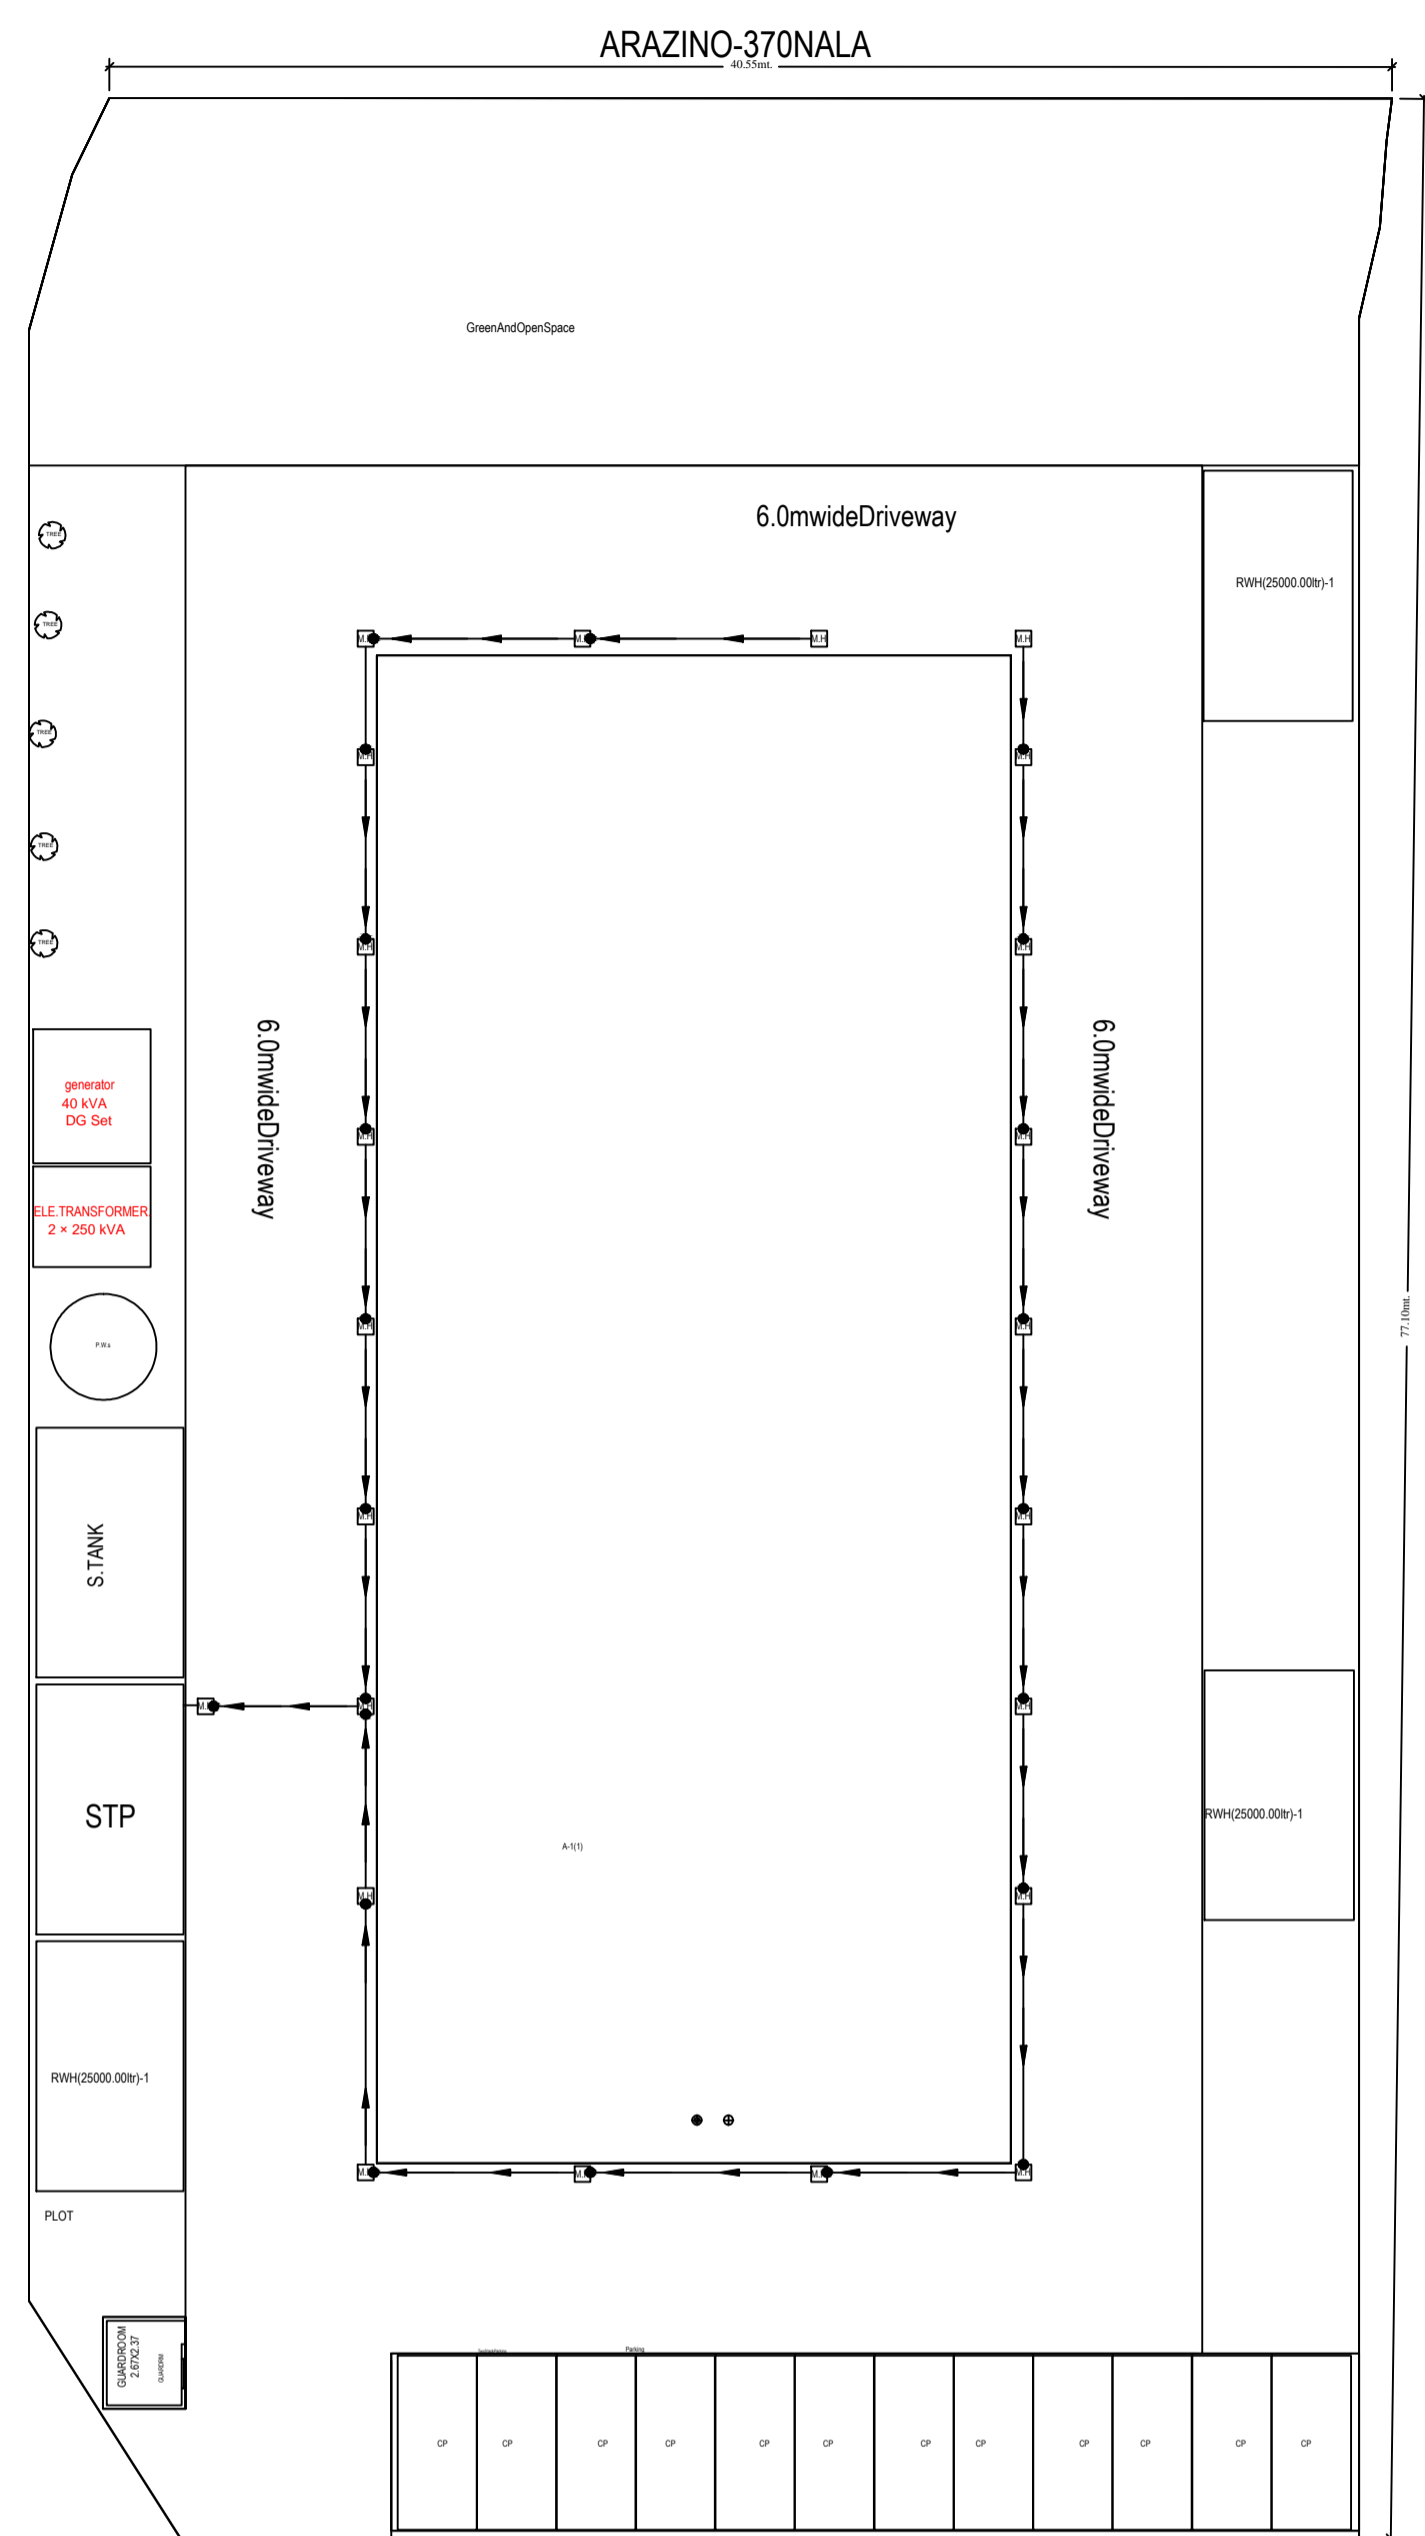
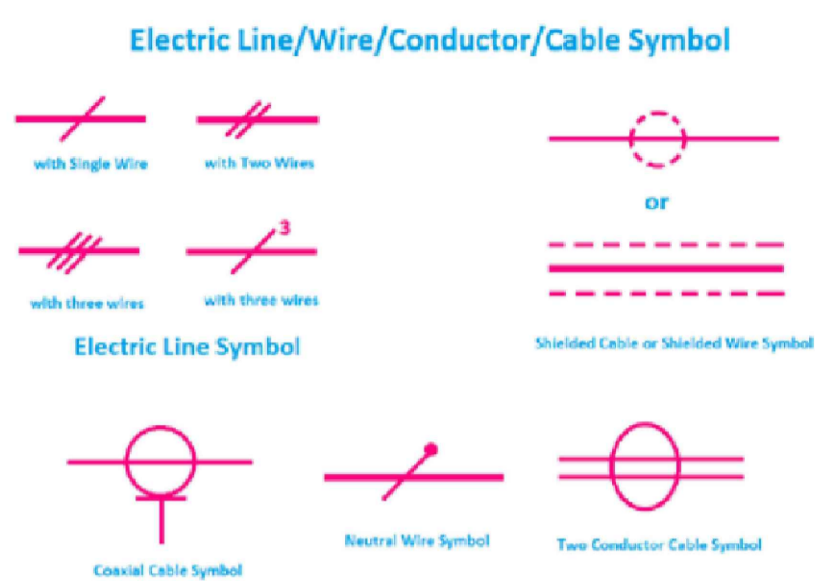
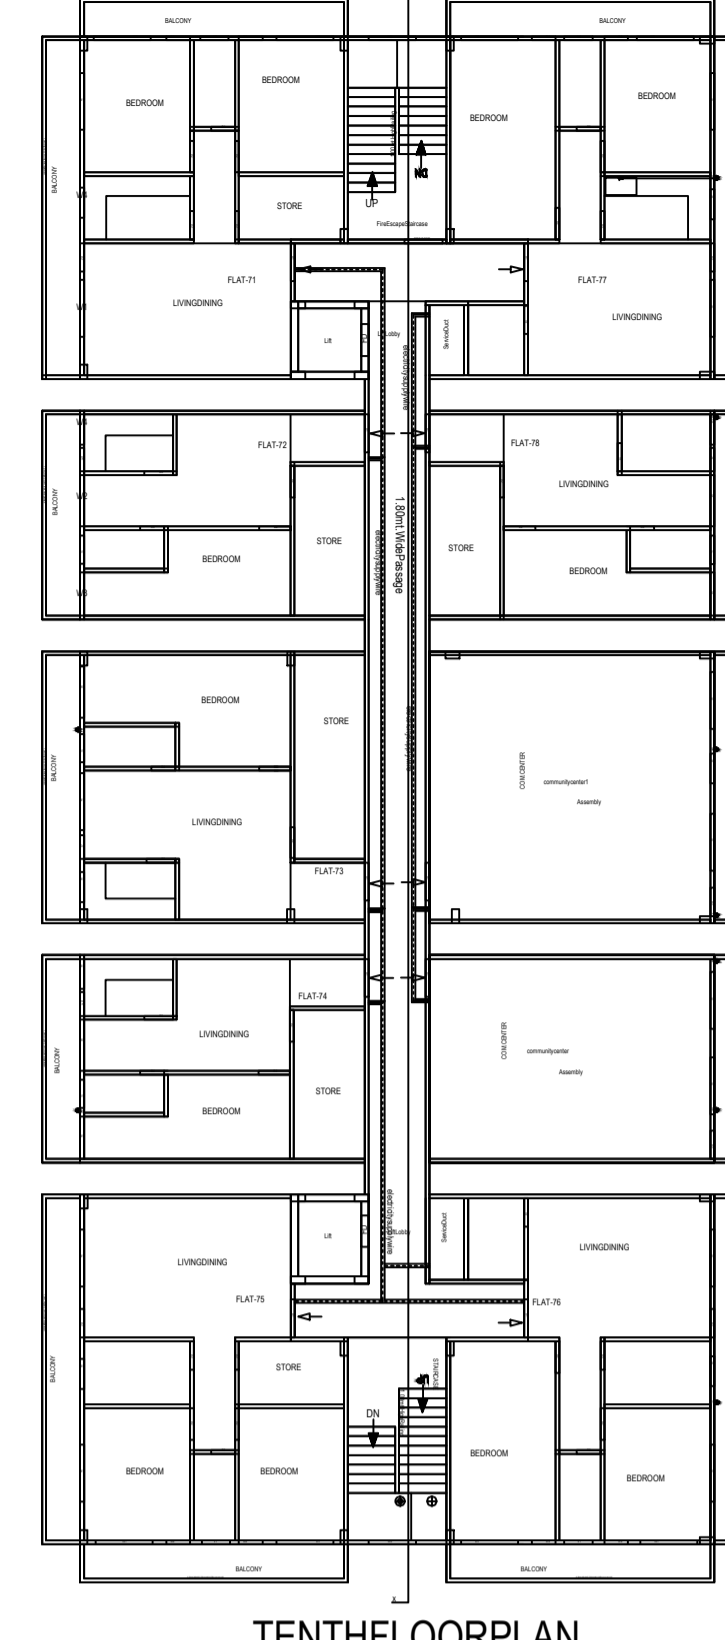
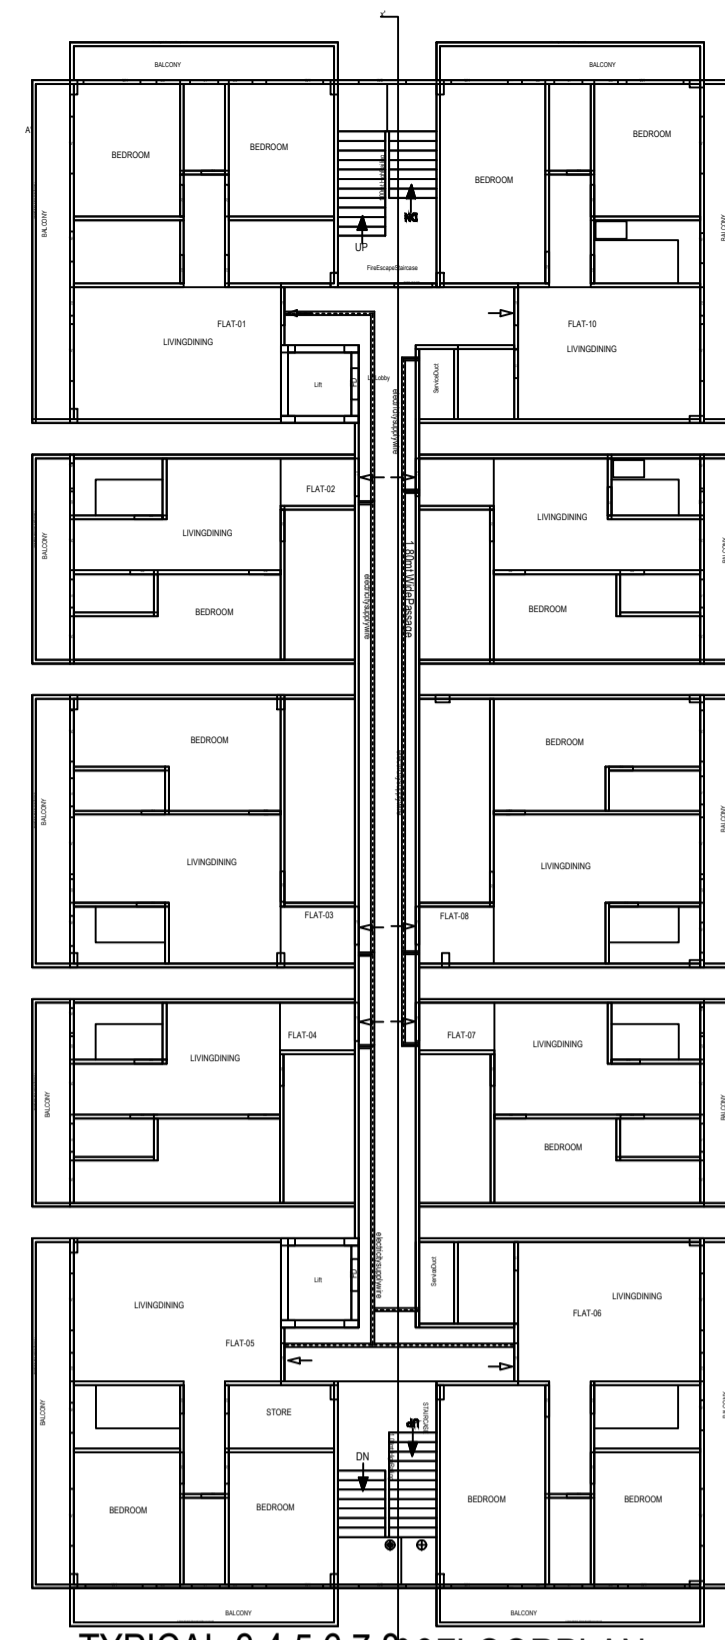


PROJECTNAME:- MAYA REGAL HEIGHT FOR ONKAR ATS INFRACITY DAFI VARANASI  
ELECTRICITY PLAN

Electrical Cable, Conductor, Line, Wire Symbol

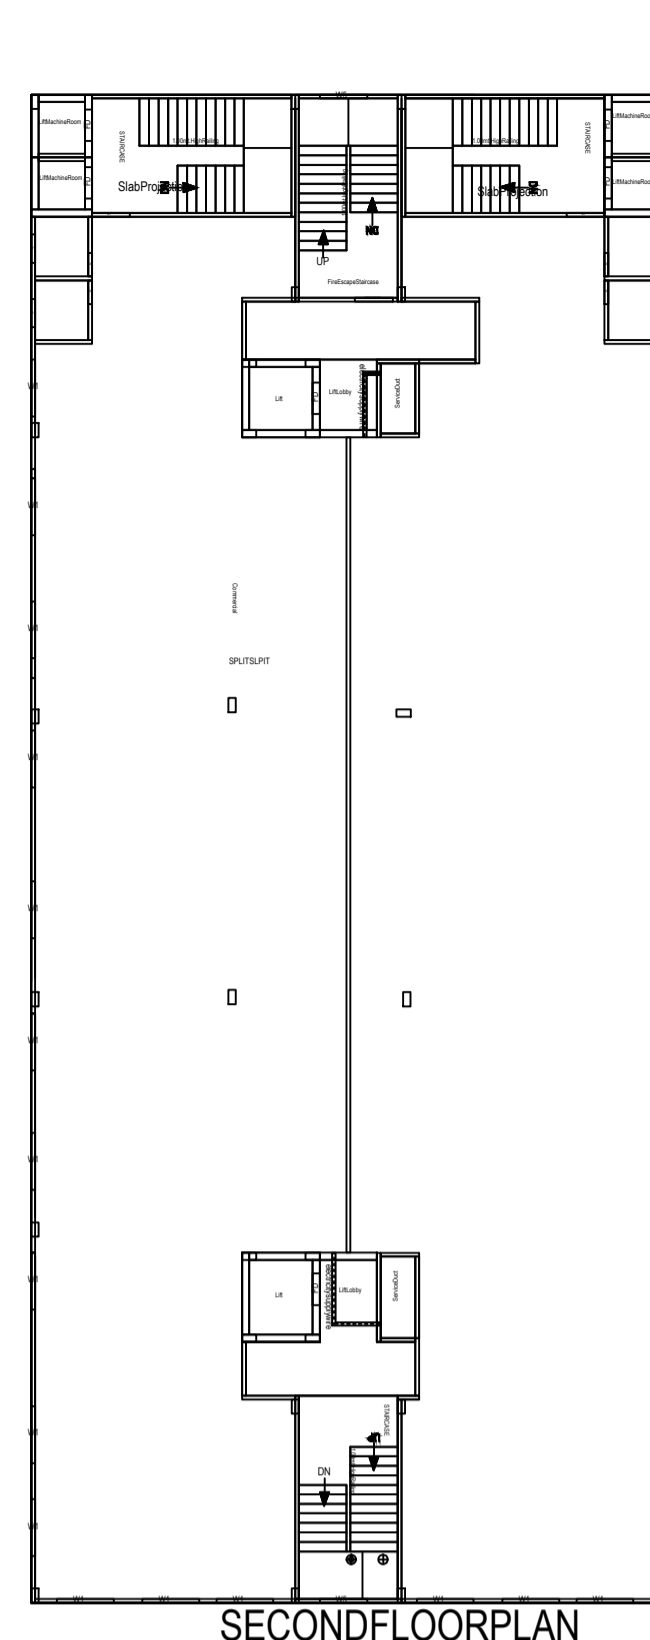

SITEPLAN



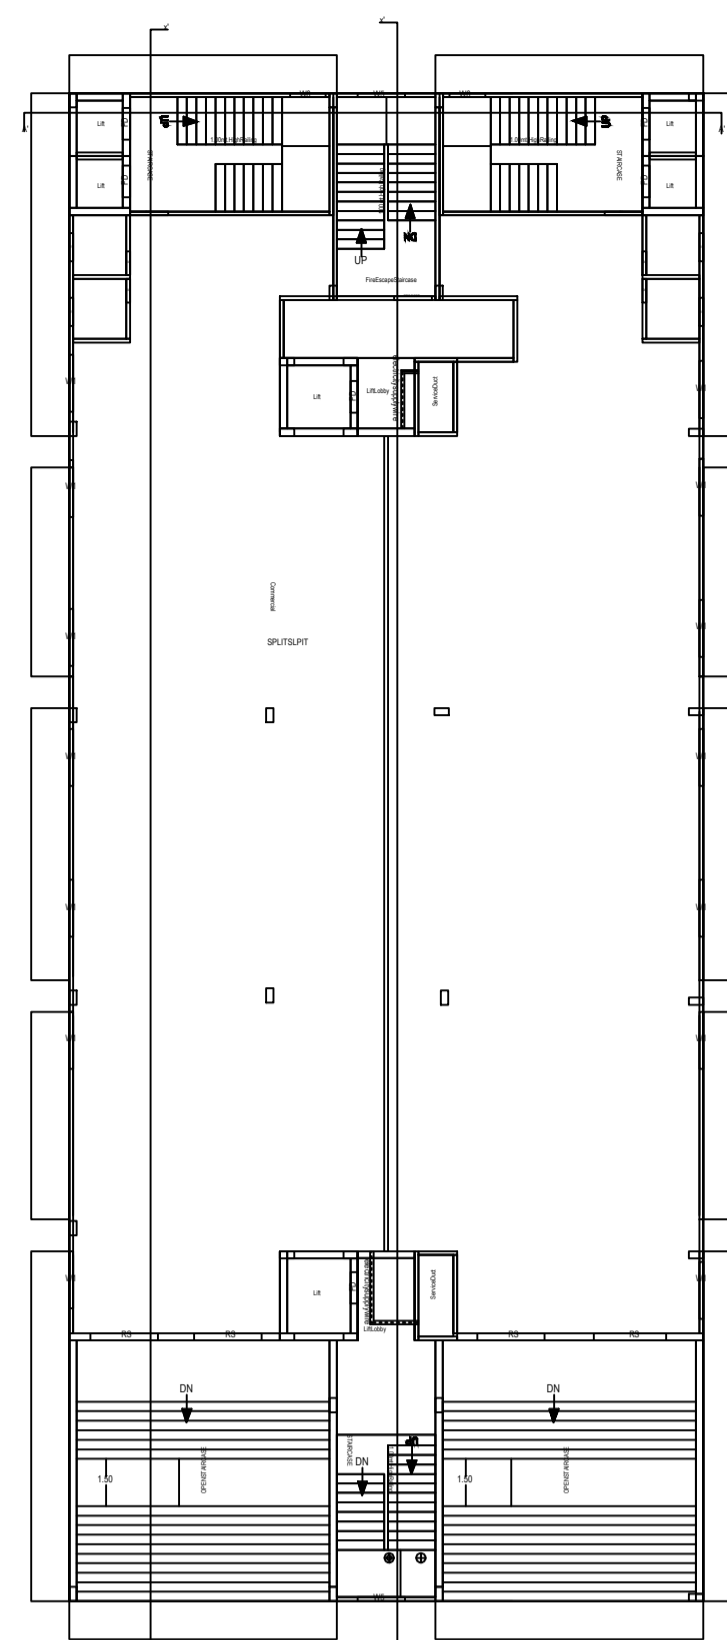


FIRST FLOOR PLAN

SECOND FLOOR PLAN

TYPICAL-3,4,5,6,7,8,9 FLOOR PLAN

TENTH FLOOR PLAN

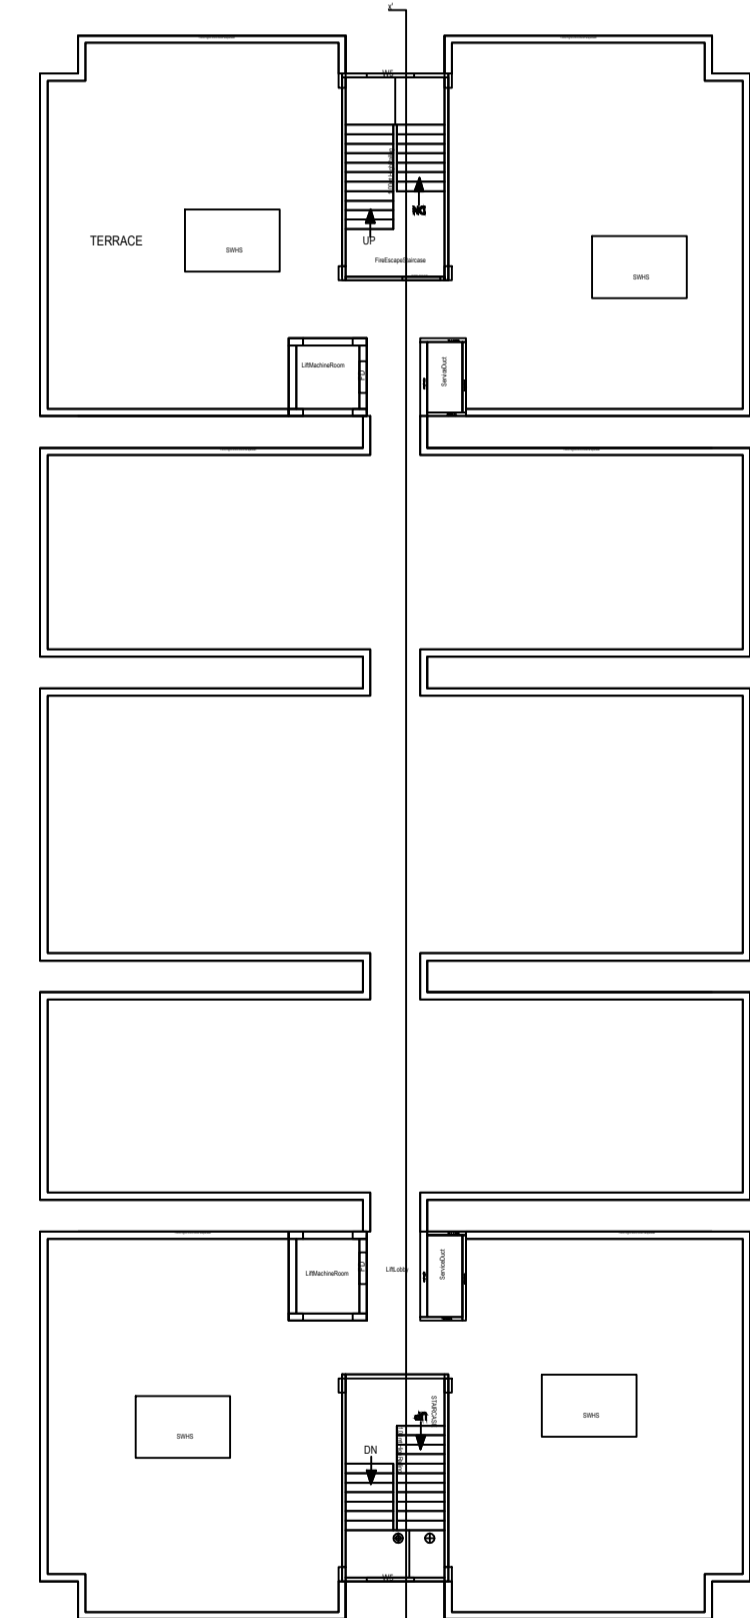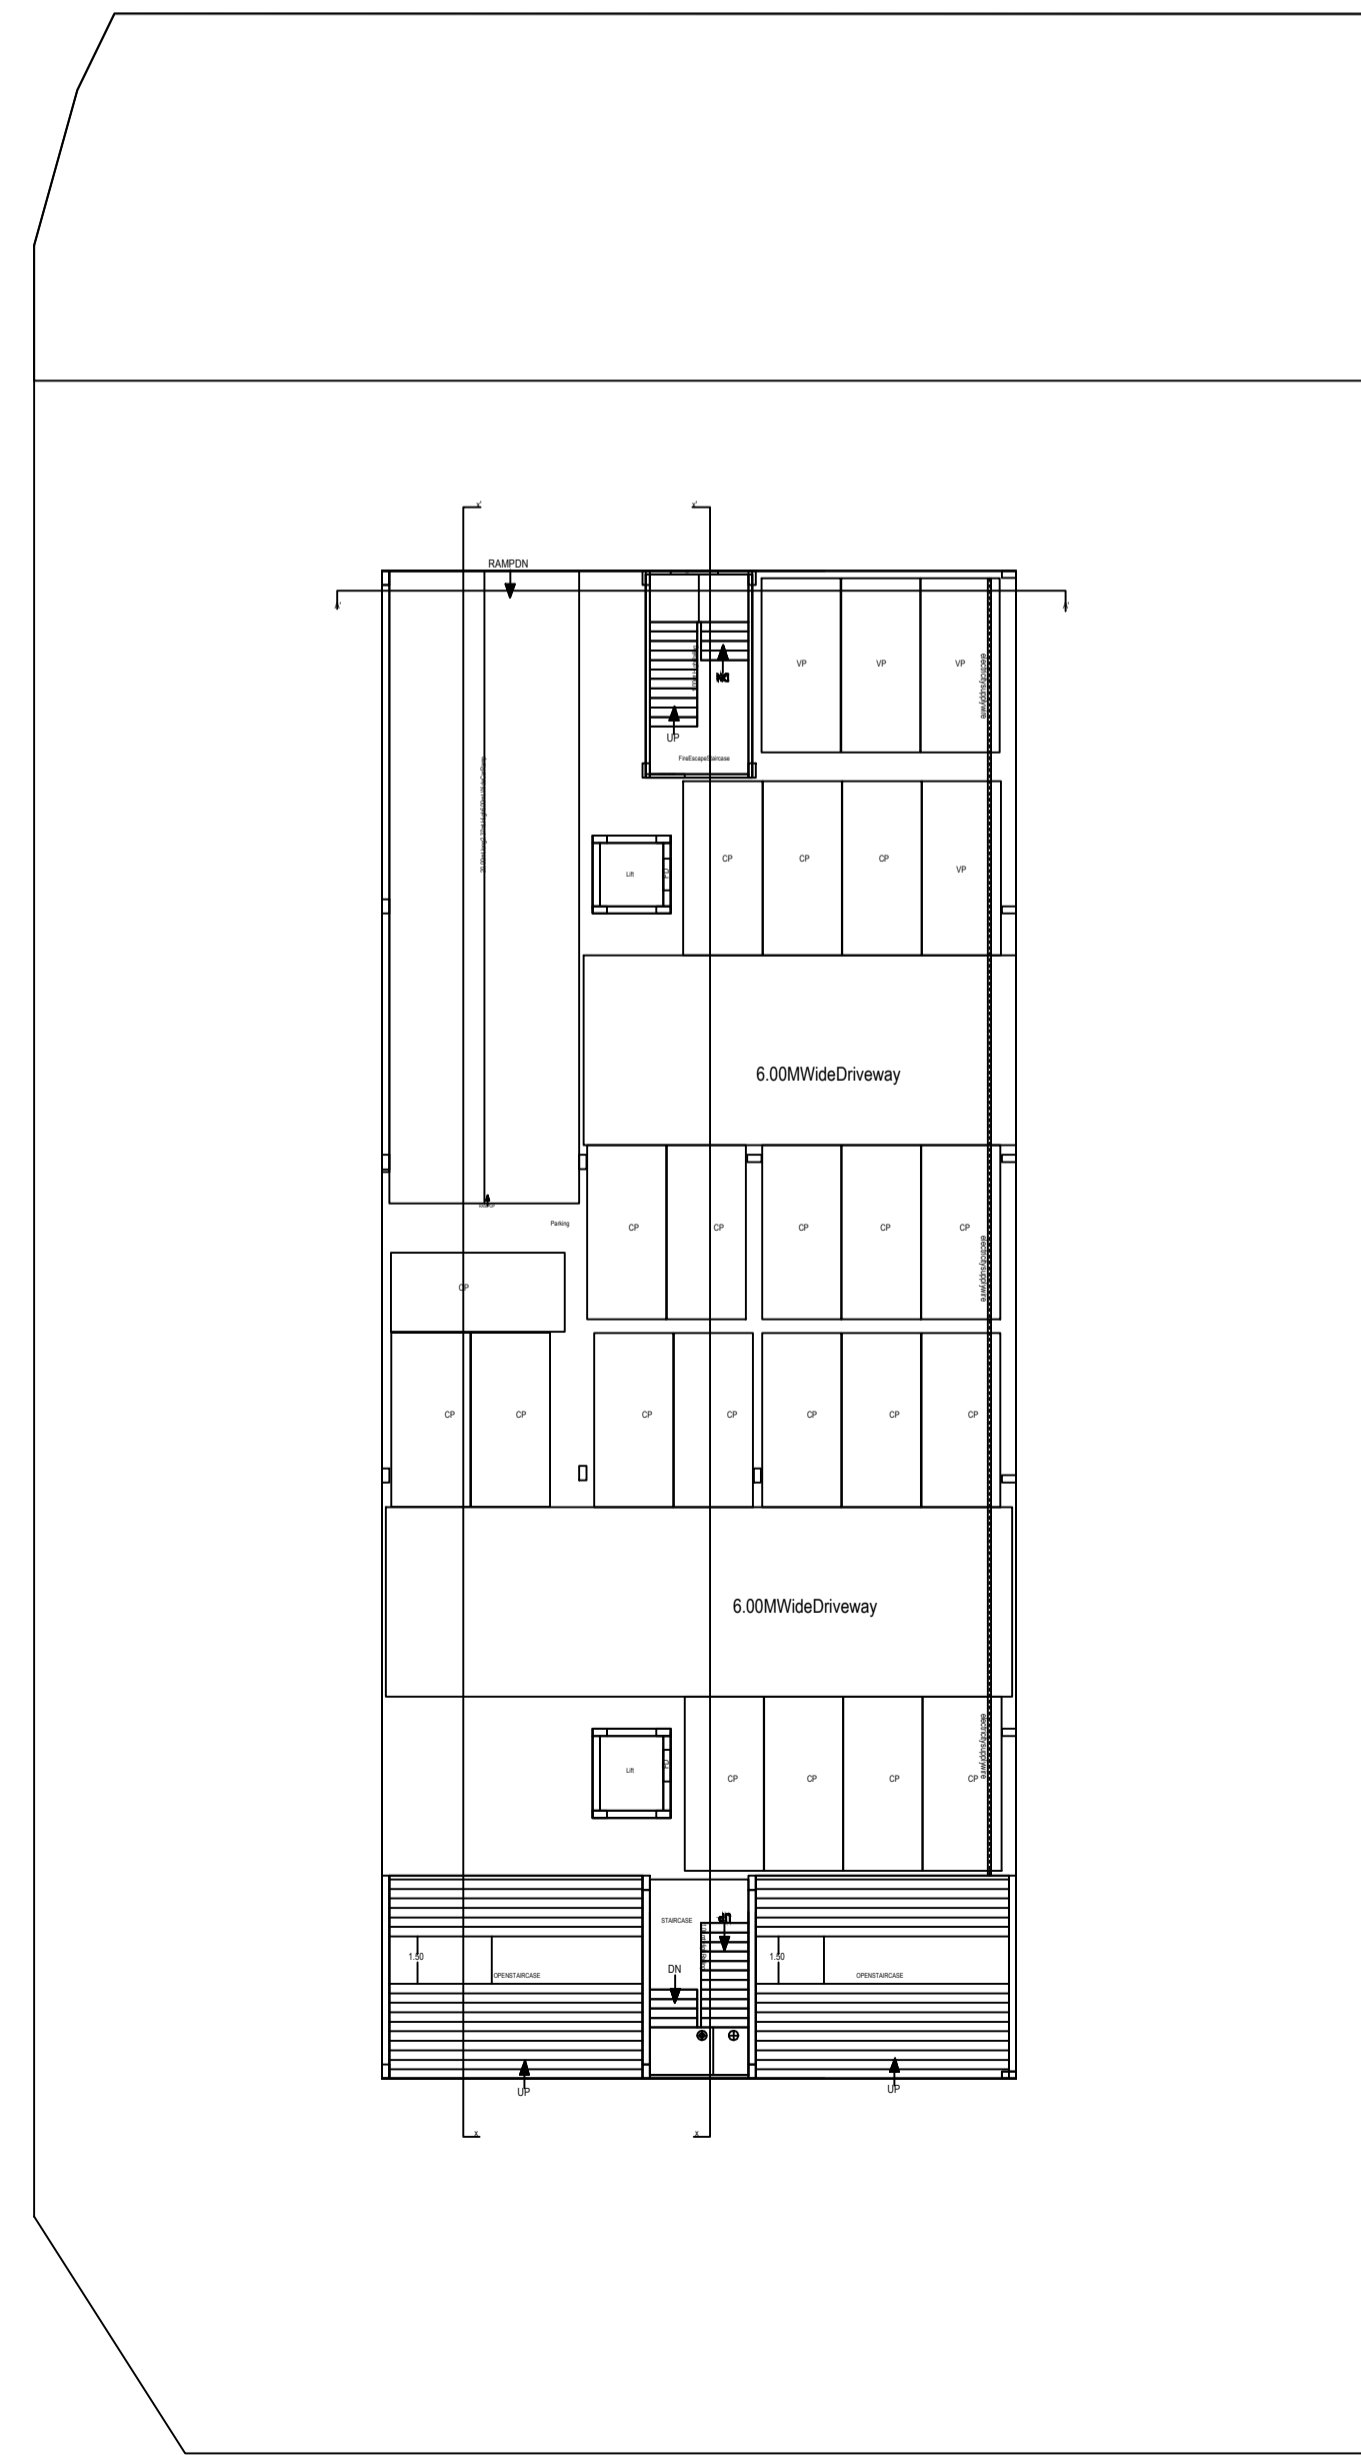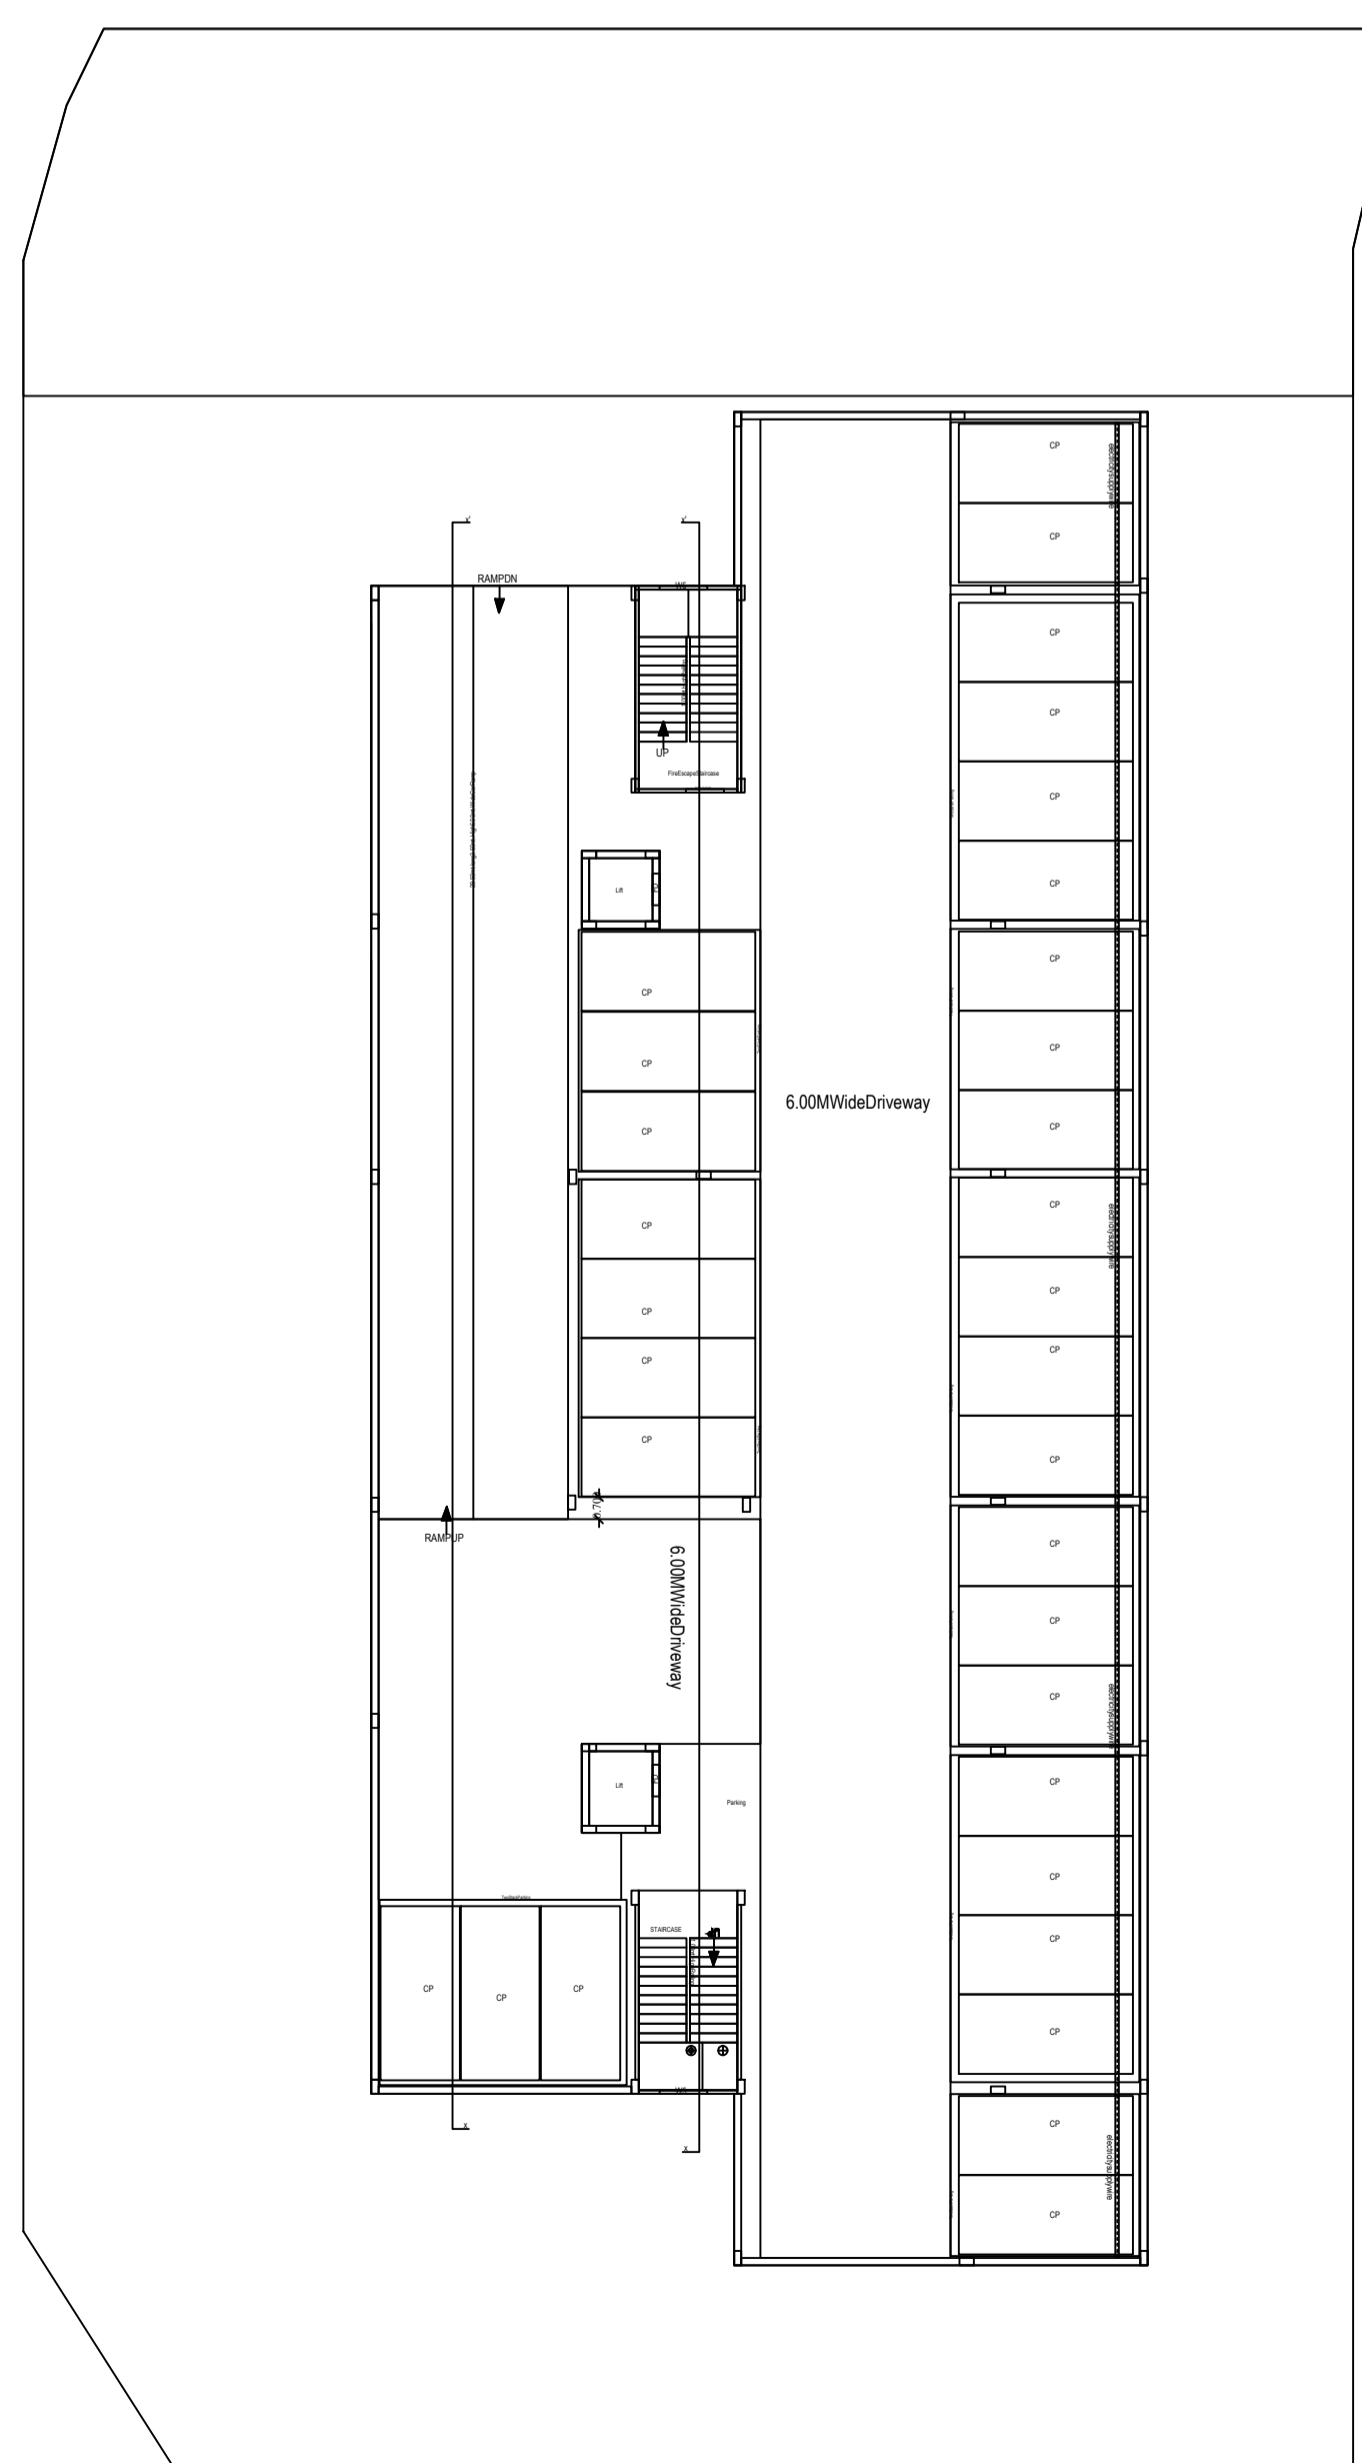

BASEMENT FLOOR PLAN

STILT FLOOR PLAN

TERRACE FLOOR PLAN

ONKAR ATS INFRACITY  
*Adarsh Kumar*  
PARTNER

*Nitin Kumar*  
Nitin Kumar  
Architect  
B.Arch.(C.O.A. Reg. No.CA/10/49248)