


1G
1-PSP
1247.91 SQM

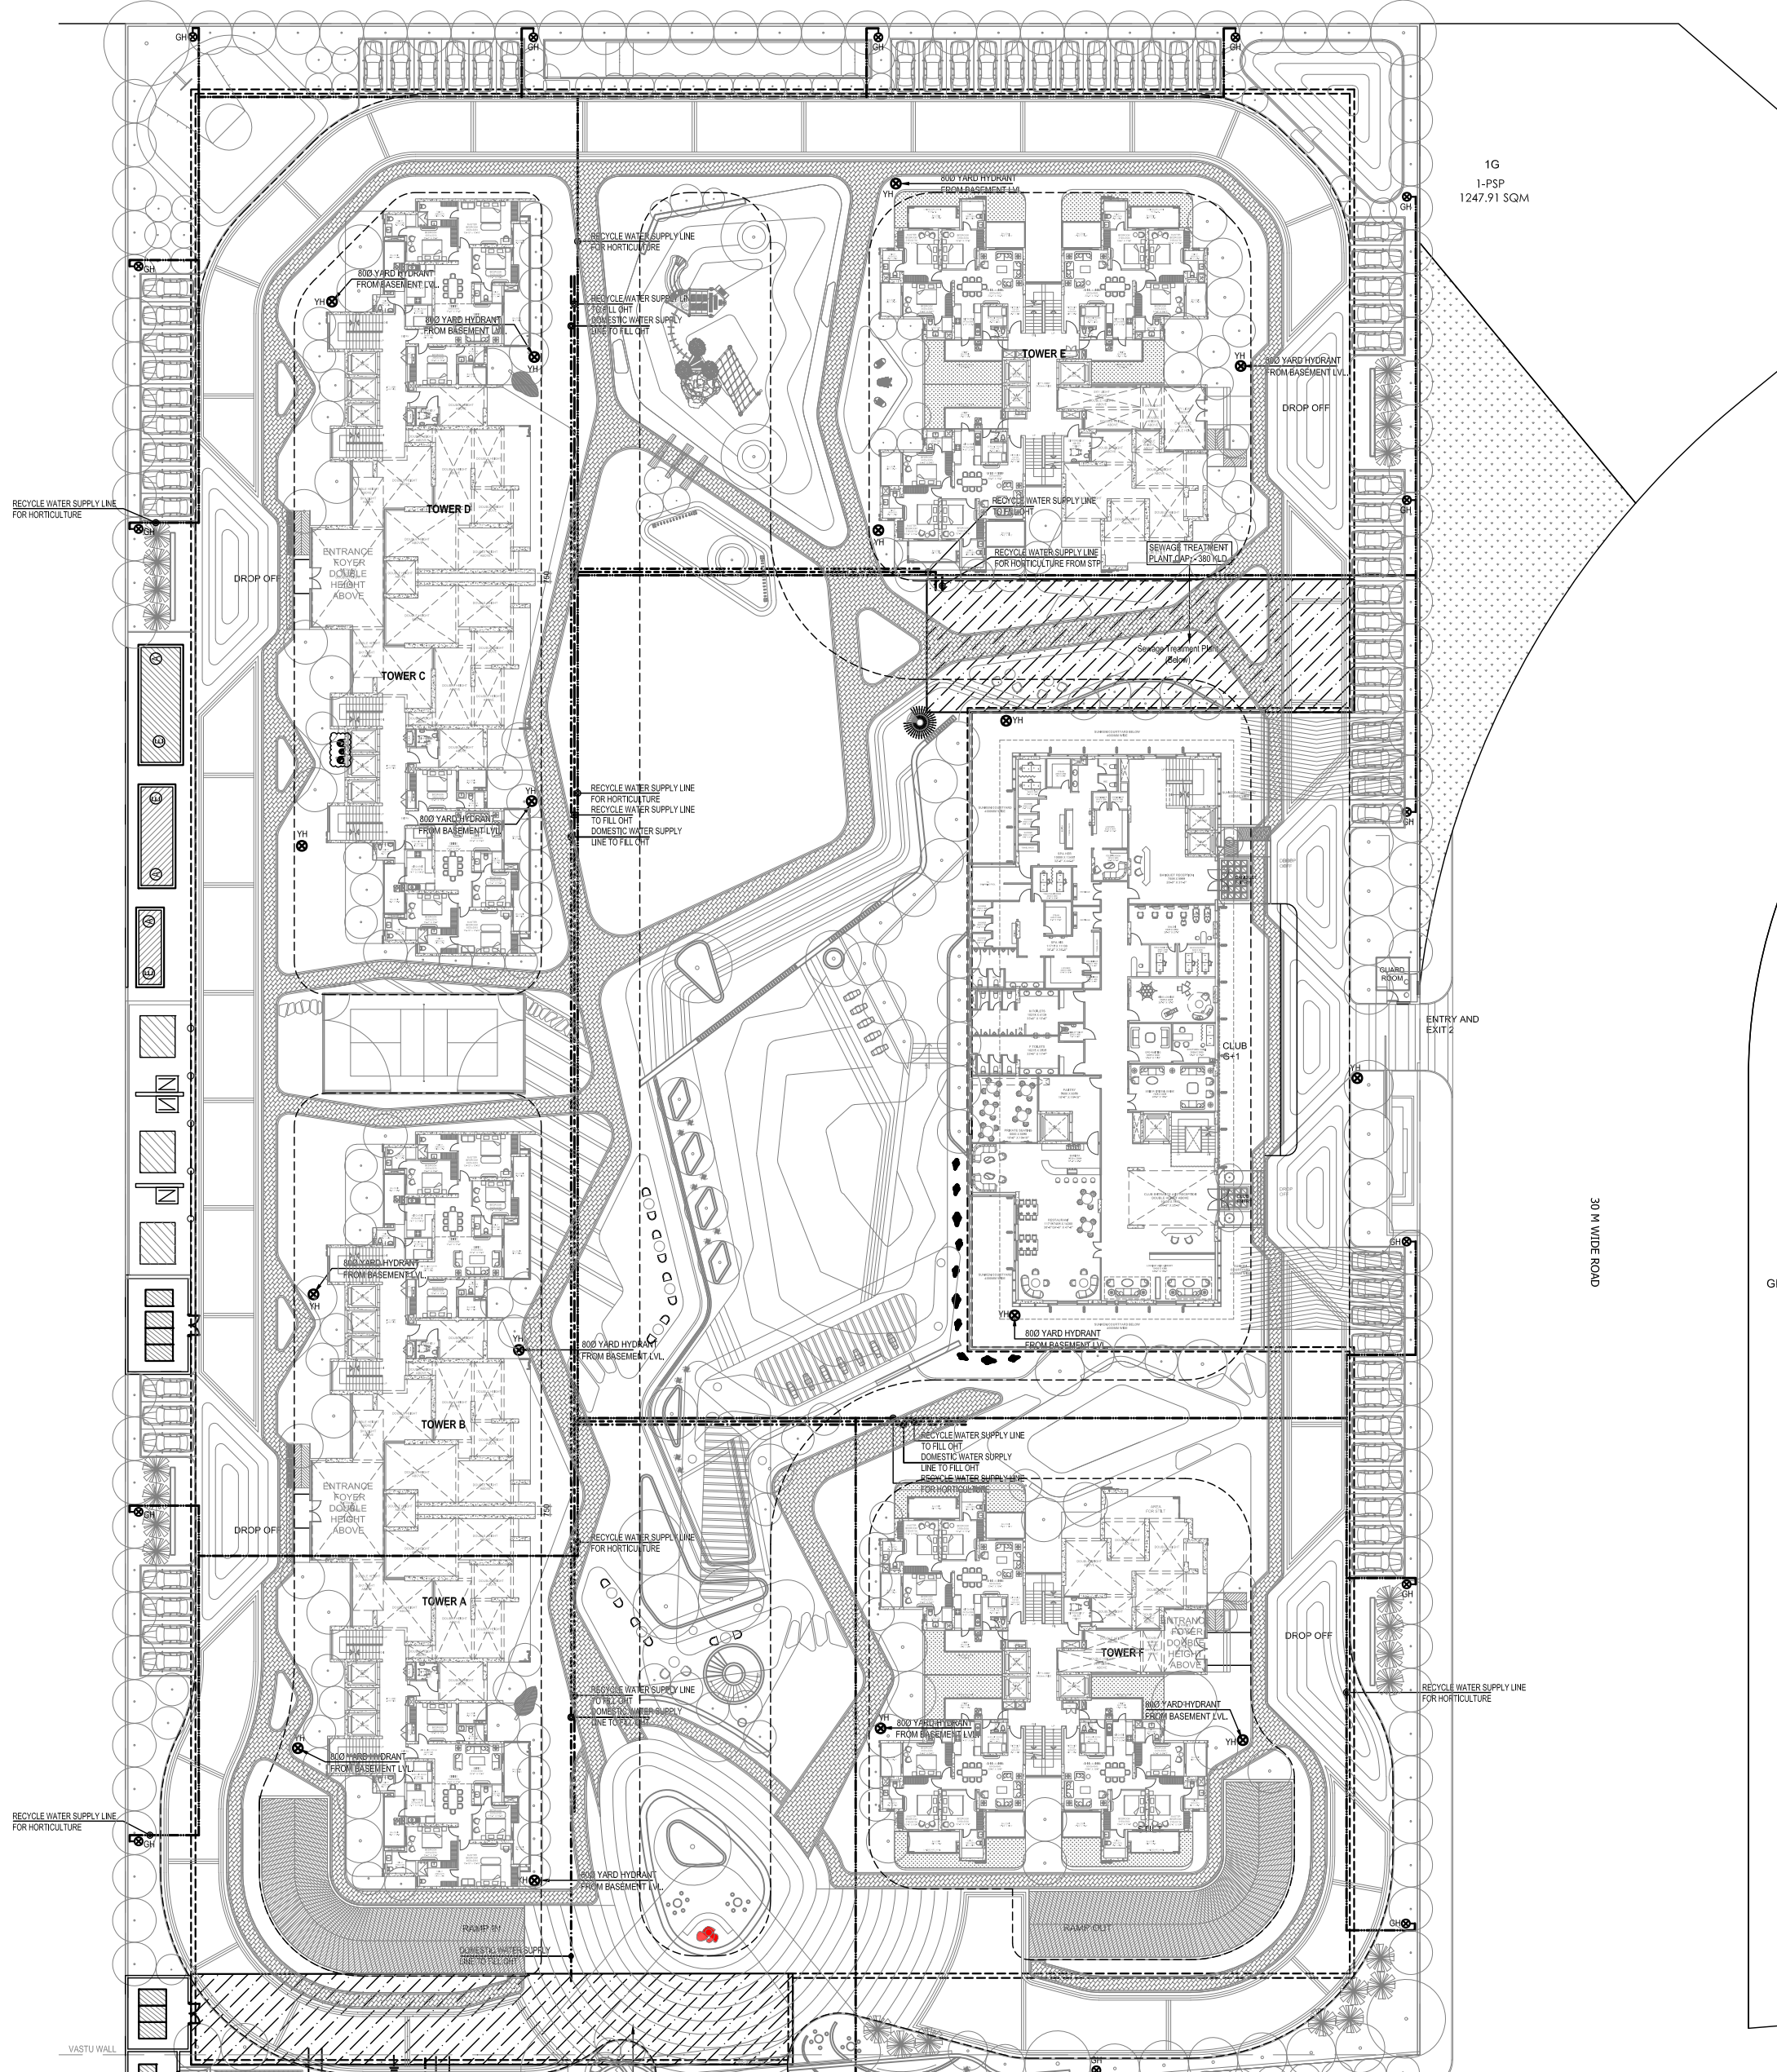


LEGEND :

S.No.	SYMBOL	DESCRIPTION
1.	---	DOMESTIC WATER SUPPLY LINE
2.	----	RECYCLED WATER SUPPLY LINE FOR FLUSHING
3.	-----	MUNICIPAL WATER SUPPLY PIPE LINE
4.	-----	RECYCLED WATER SUPPLY LINE FOR HORTICULTURE
5.	⊗	GARDEN HYDRANT
6.	=====	BASEMENT RETAINING WALL

LEGEND : FIRE SYSTEM

S.No.	SYMBOL	DESCRIPTION
1.	----	FIRE LINE
2.	⊗	YARD HYDRANT 63 M.M. DIA. SINGLE HEADED HYDRANT VALVE WITH 2 NOS. 15 M. LONG, 63 M.M. DIA. FIRE HOSE PIPE & 1 NO. BRANCH PIPE WITH NOZZLE
3.	⊕	FIRE BRIGADE CONNECTION
4.	⊕	BUTTERFLY VALVE
5.	⊕	NONRETURN VALVE (CHECK VALVE)
6.	⊕	ISOLATING VALVE WITH MASONRY CHAMBER
7.		
8.		

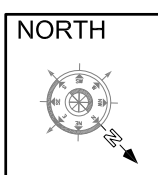

project
Gulshan Empire
AT PLOT NO -GH2B, WAVE CITY,
GHAZIABAD

title
LAYOUT PLAN
subtitle
EXTERNAL WATER SUPPLY SYSTEM

drawing released for
 SUBMISSION
 APPROVAL
 ADVANCE COPY
 CONSTRUCTION

drg. no.
GWC / 25807 / ES - 04
scale
1 : 300
date
31.01.2026

drawn by
Prem Saini
designed by
Badri Vishal
checked by
Anand Havella

architects
DESIGN FORUM OF ARCHITECTS
A- 64 (A Block) Sector- 83 Noida TEL : 120 - 4601000
315 Good Earth City Center Sector 50 gurugram 0124 - 4061412
Website : www.dfa.in Email: info@dfa.in

services consultant
Cespl Consultants Pvt. Ltd.
First Floor, B - 67, Sector - 67, Noida - 201 301
Tel : (0120) 3225400 / 3225401
e mail : mail@cespl.in, website : www.cespl.in