




Project Title :PROPOSED PLAN OF ROHANIYA RESIDENTIAL GROUP HOUSING ON ARAJEE NO. 4G, 5G MAUZA - NARAUR V ARAJEE SE 18 4KH,219 MAUZA BALIRAMPUR , PARGANA - DEHAT AMANAT, TEHSIL- RAJATALAB, DISTT. VARANASI

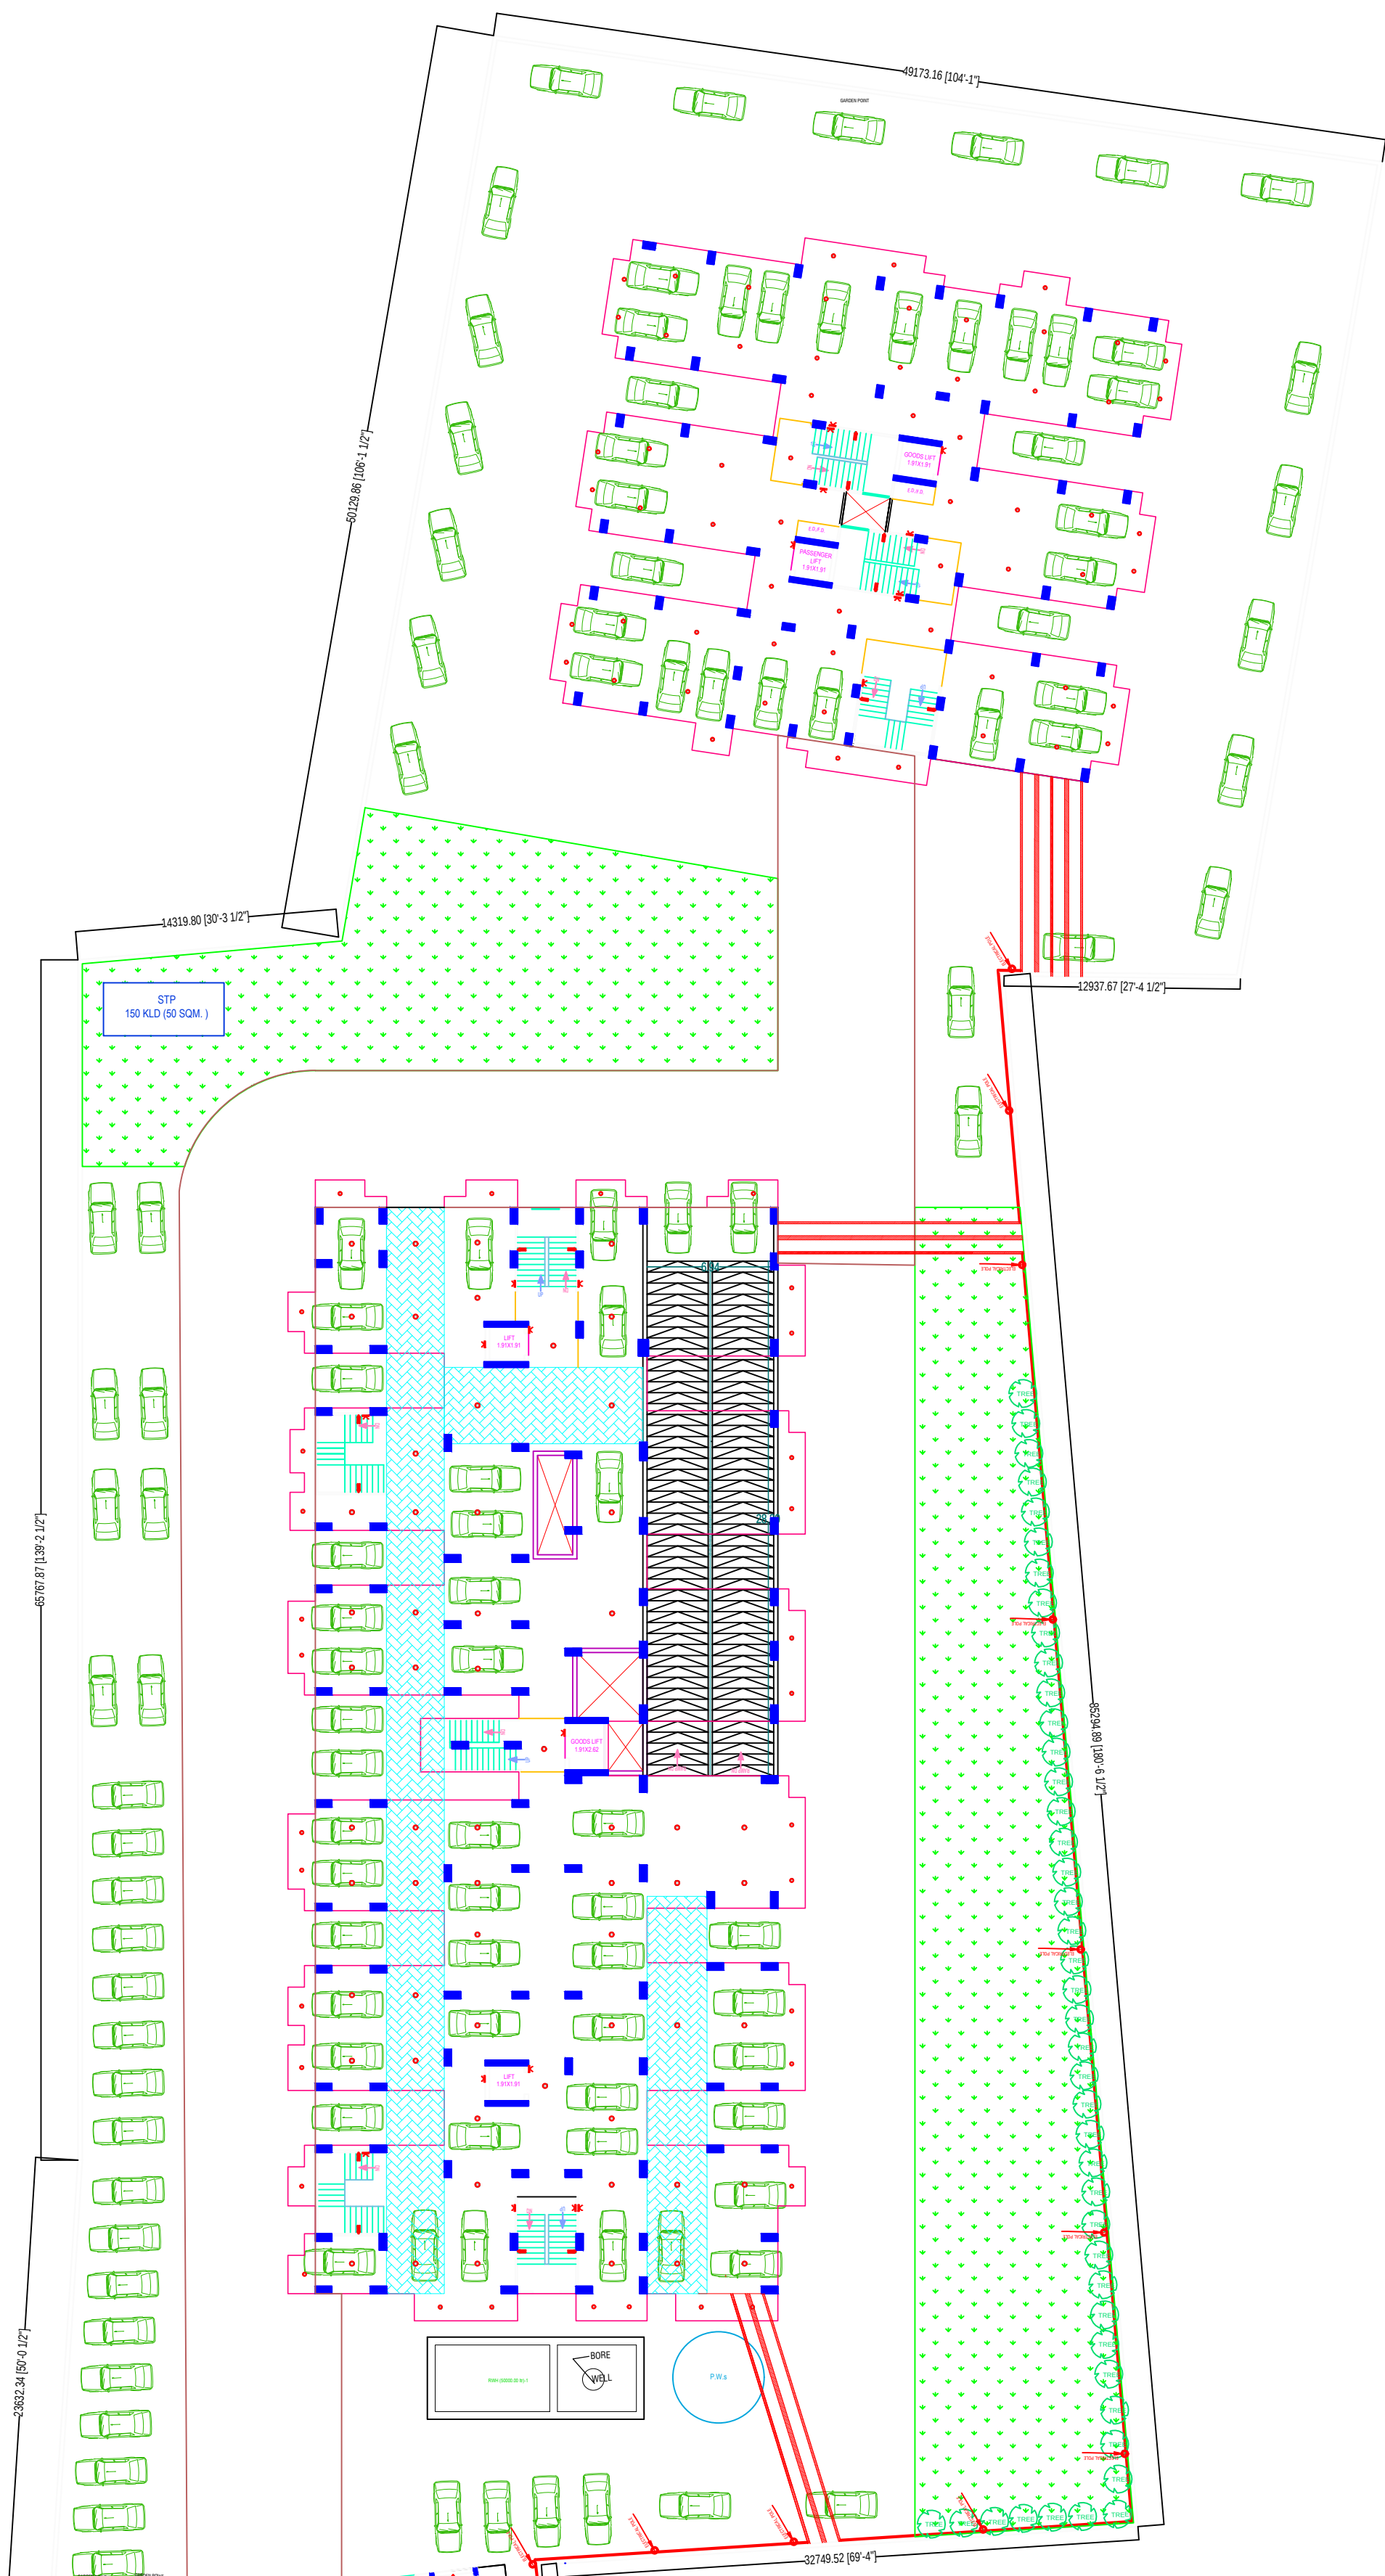



LOWER BASEMENT PLAN

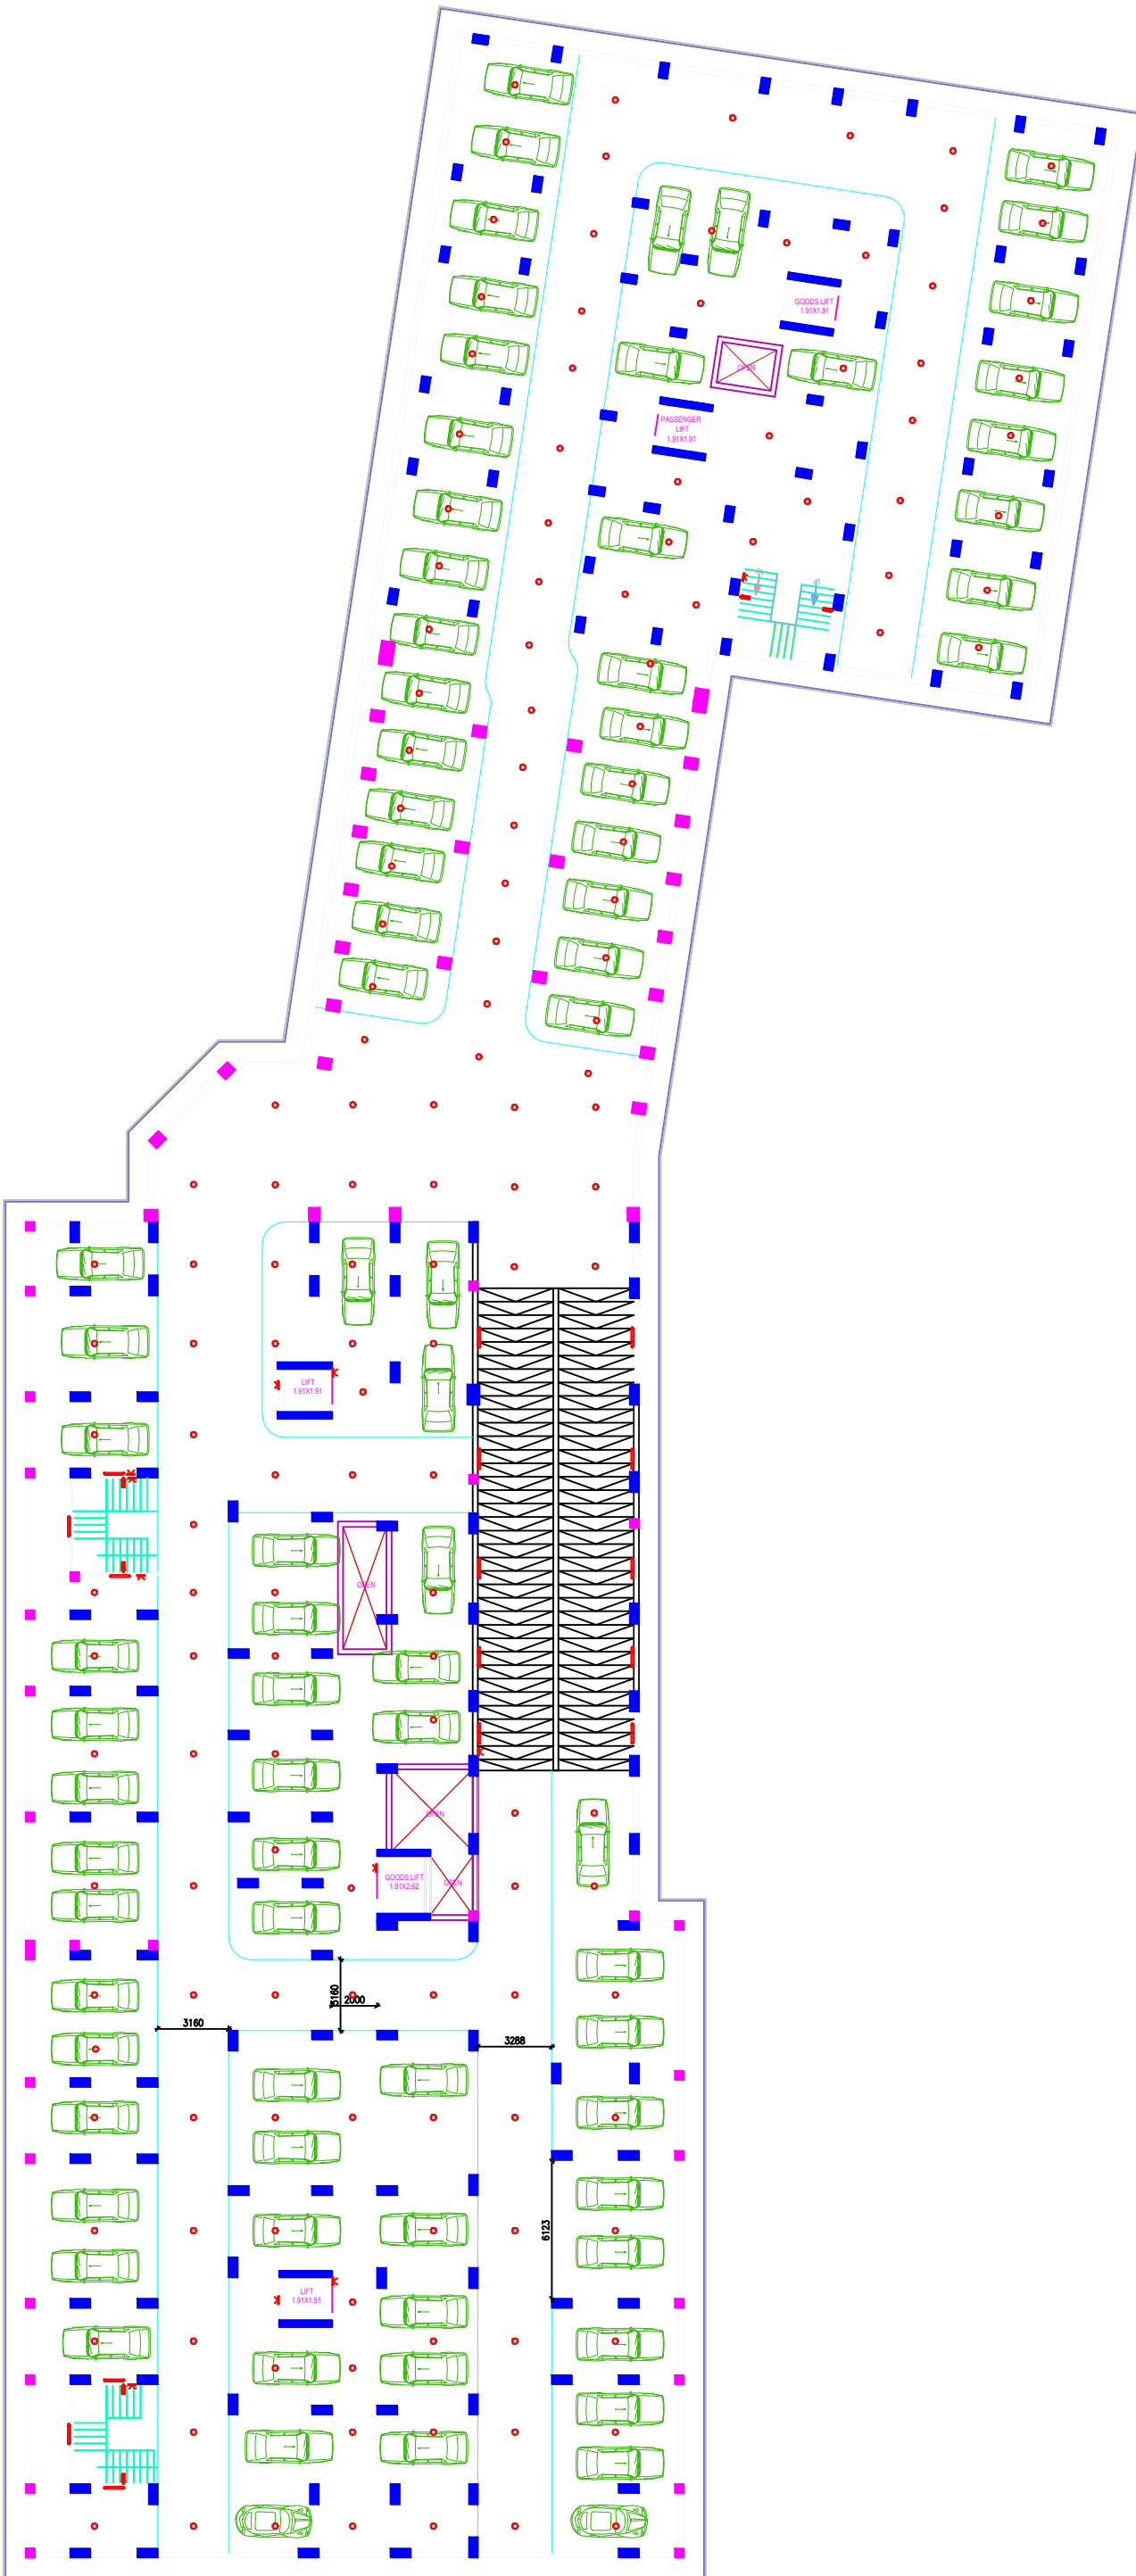

UPPER BASEMENT PLAN

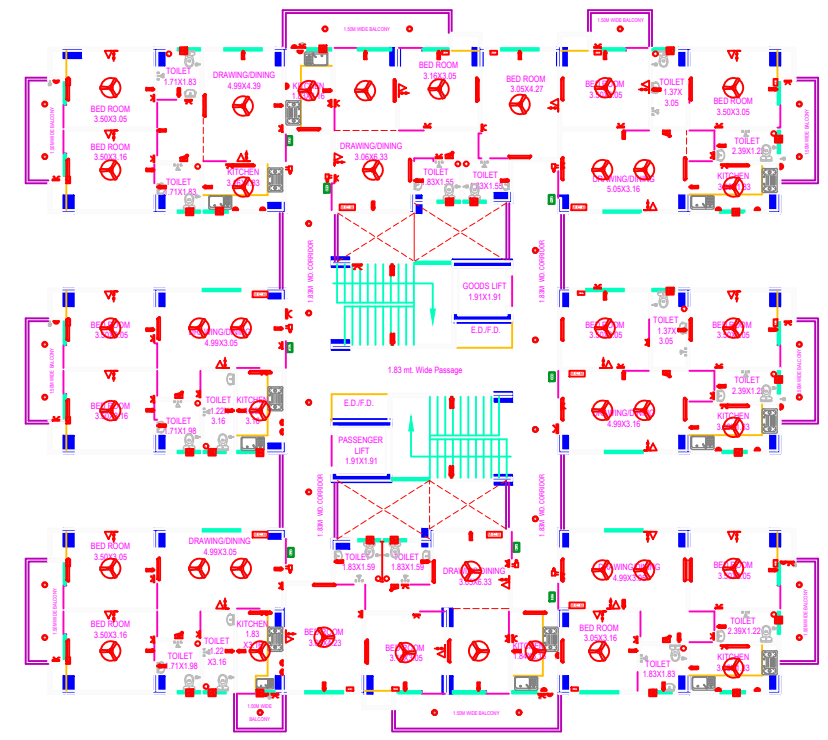


TYPICAL - 1-9 FLOOR PLAN
BLOCK - B

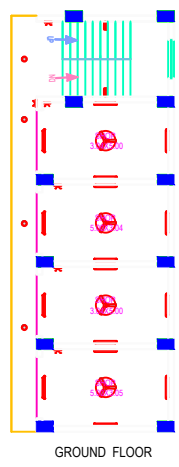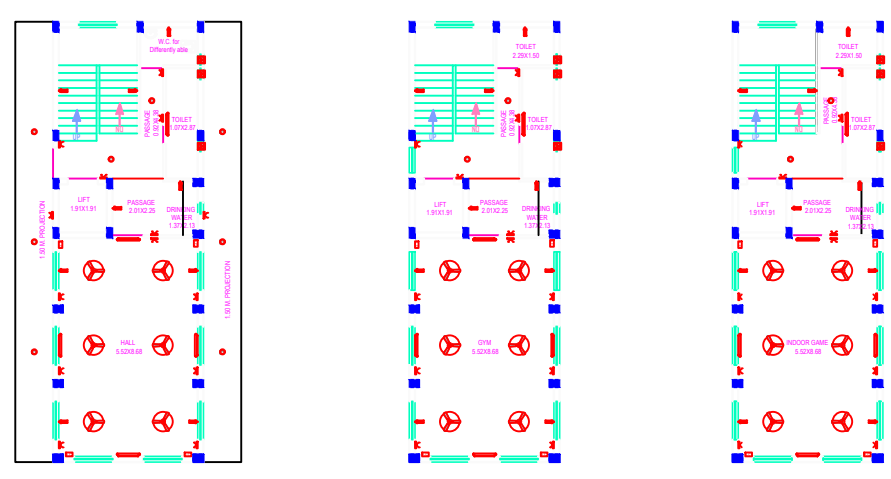


LEGEND


CELLING LIGHT	
WALL BRACKET	
TUBE LIGHT	
EXHAUST	
FAN	
SWITCH BOARD	
MAIN CUT BOARD	
POWER POINT	
T.V. ANTENNA SOCKET(P)	
A.C./COOLAR	
CABLE POINT	
DOOR BELL POSITION	
DOORBELL SWITCH	
GYZER	
ELECTRICAL POLE	

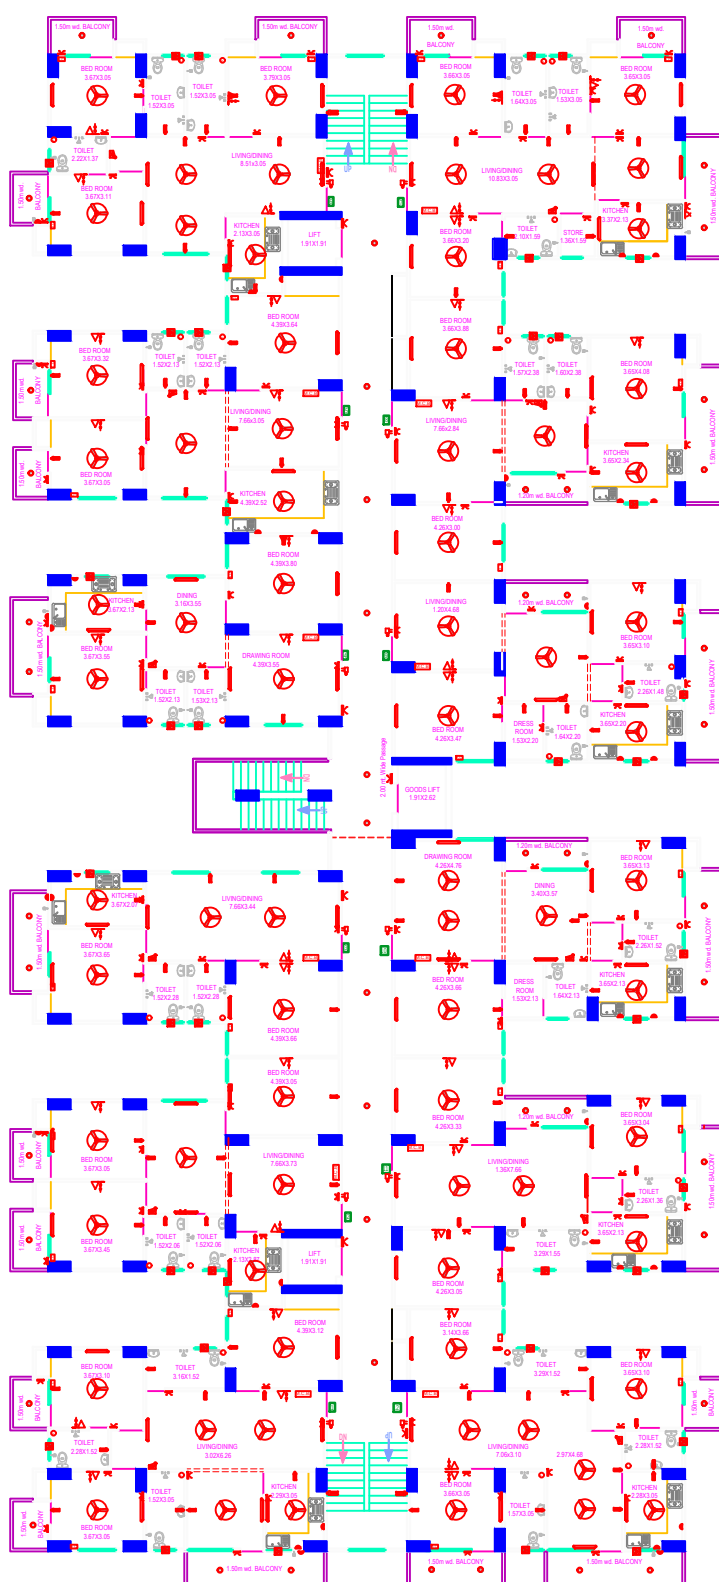


TYPICAL - 1- 14 FLOOR PLAN
BLOCK - A

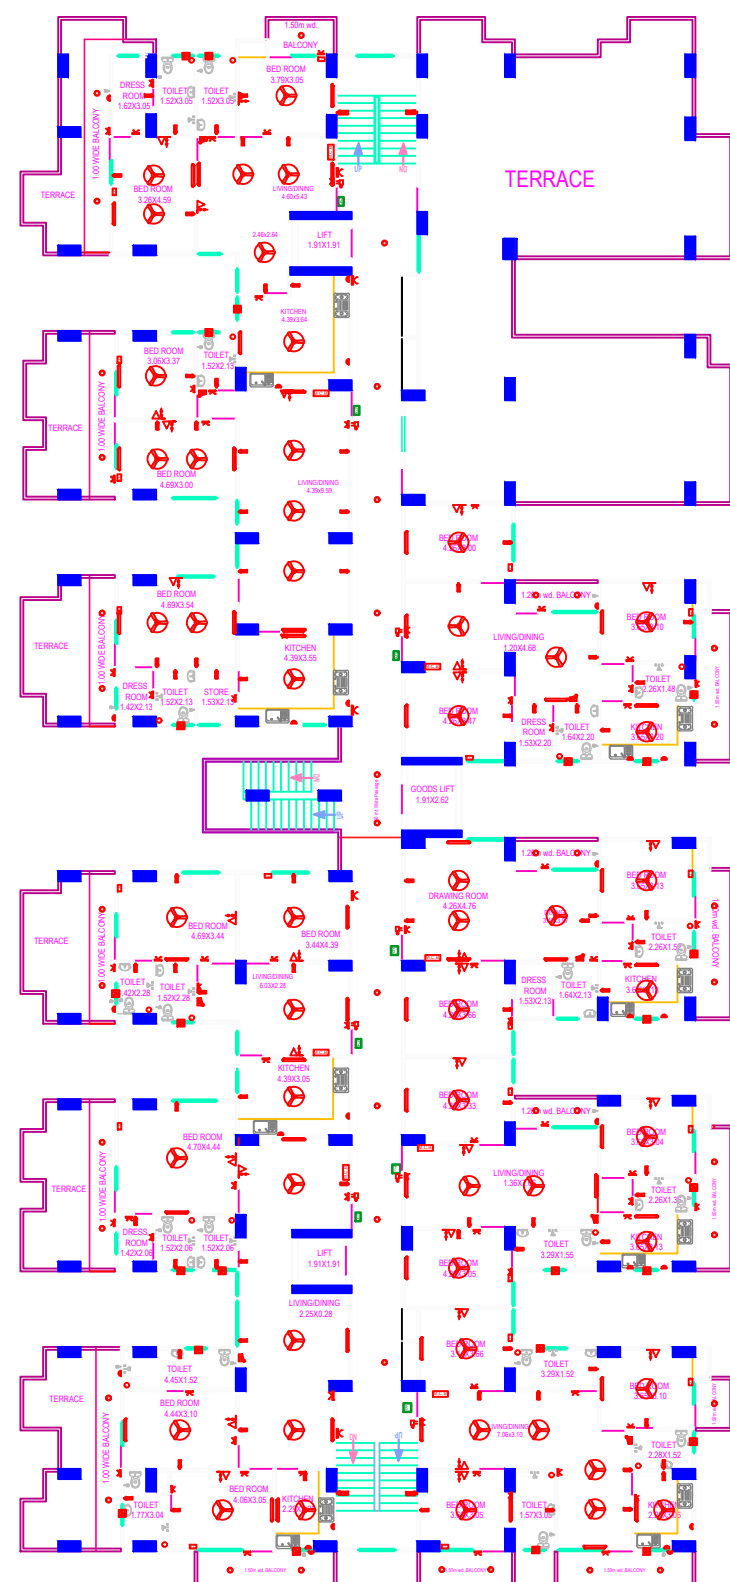

FIFTEENTH FLOOR
BLOCK - A


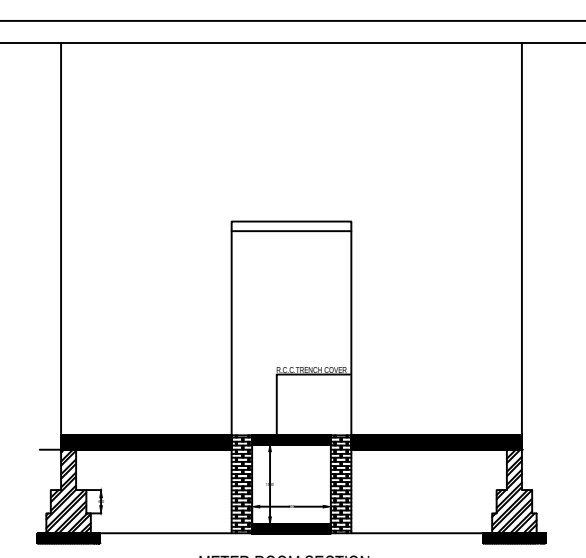


METER ROOM SECTION

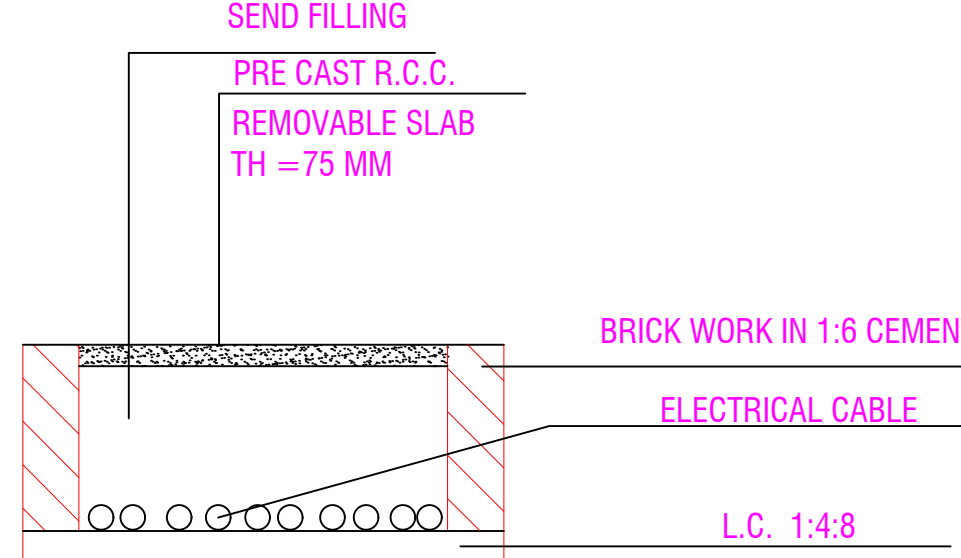

ELECTRICAL TRENCH

STILT FLOOR PLAN

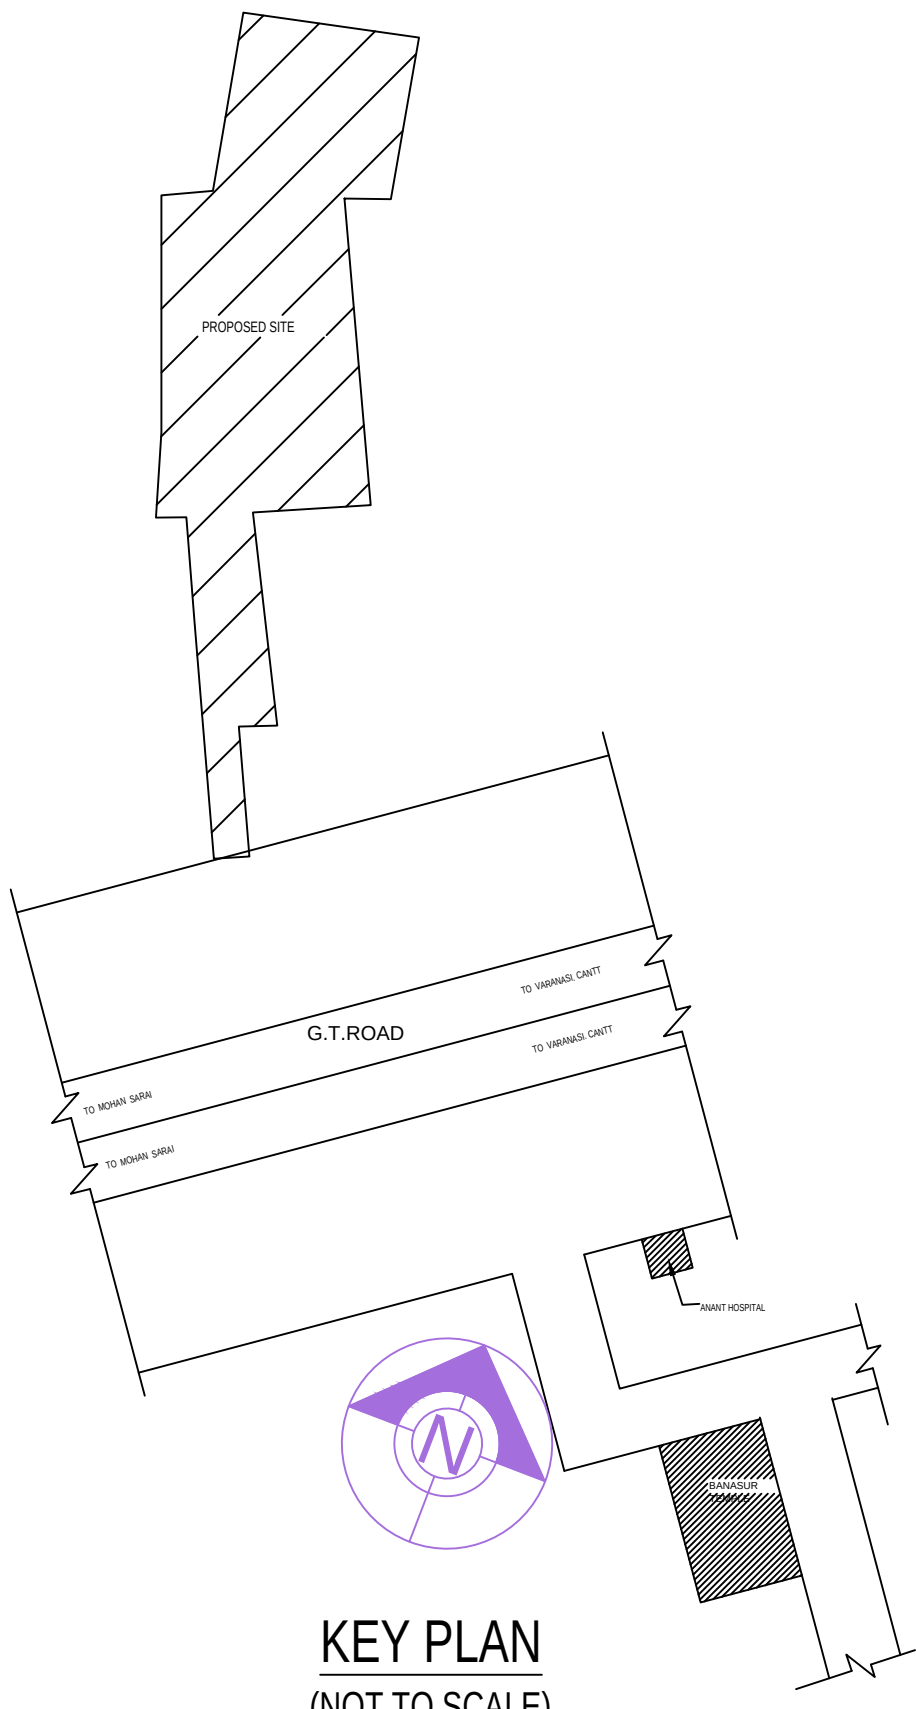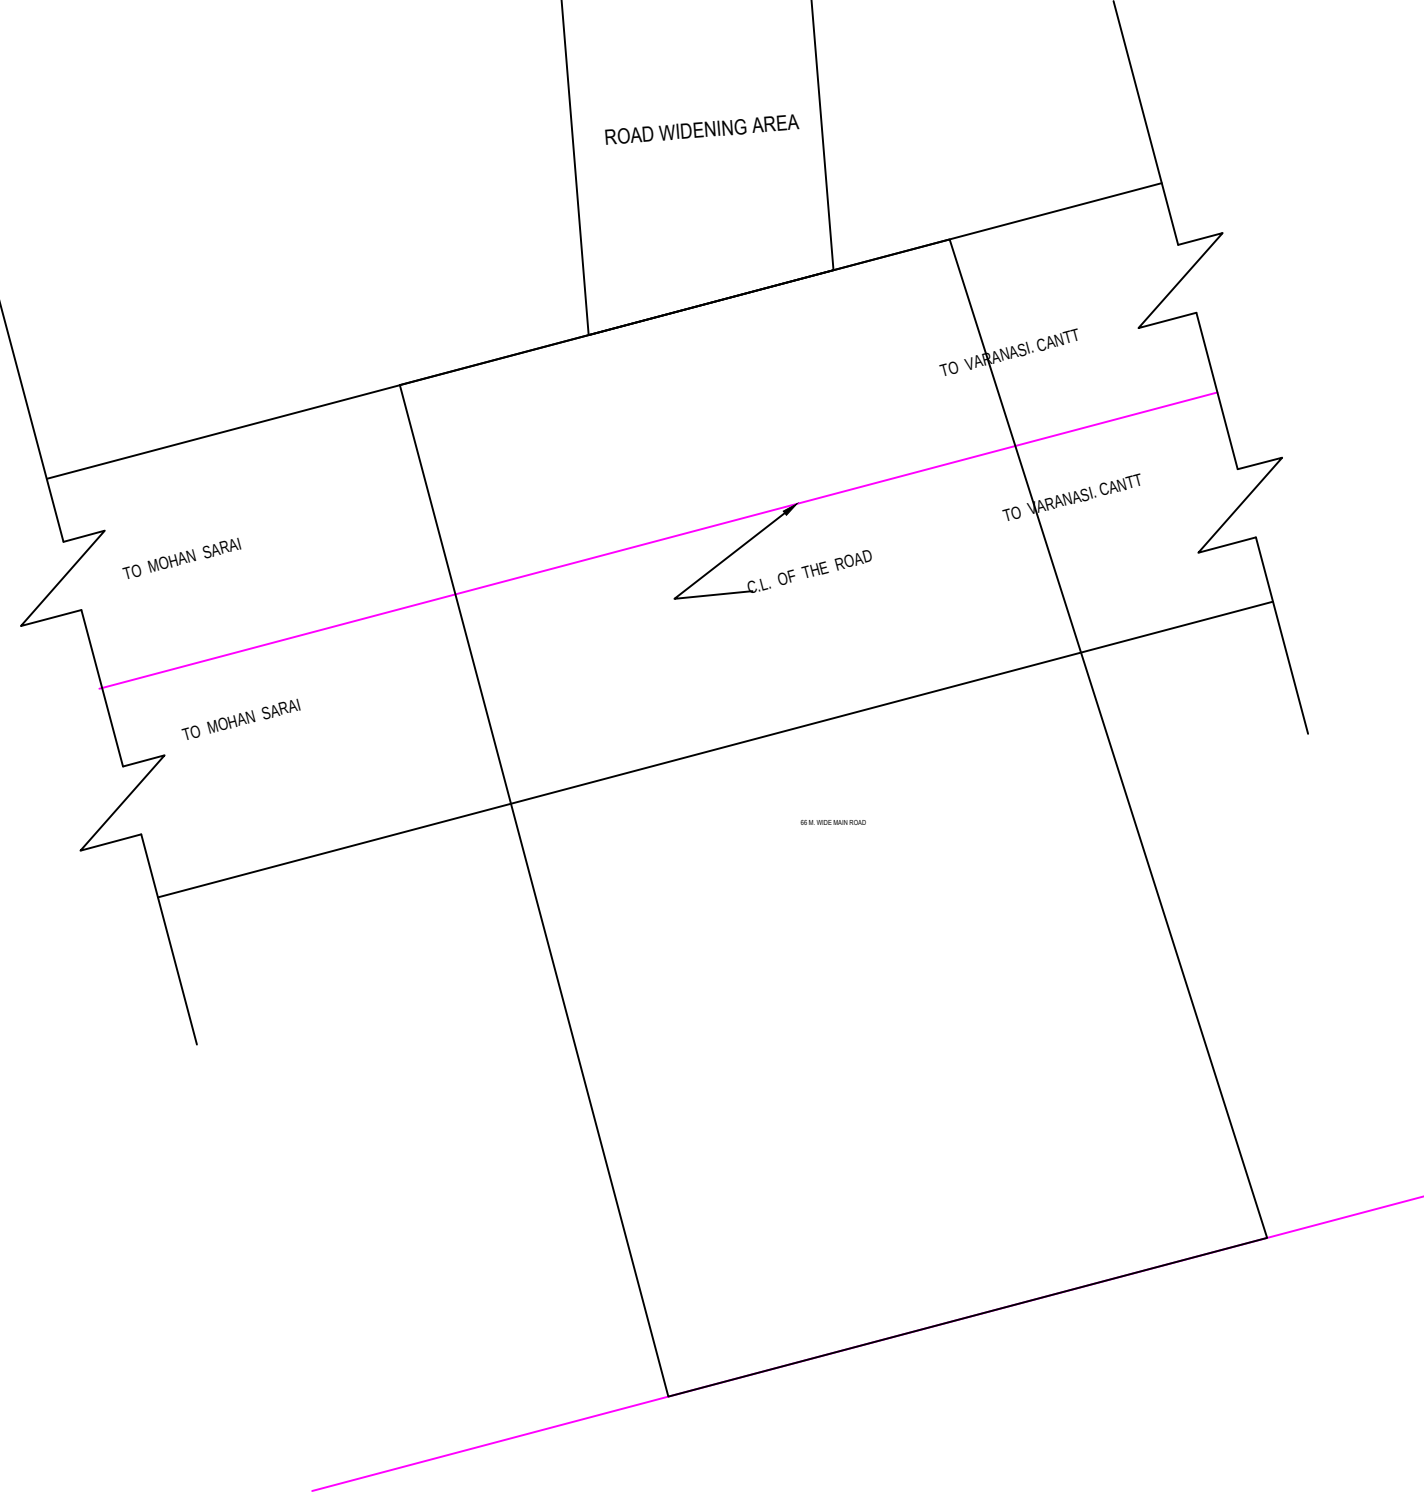

KEY PLAN
(NOT TO SCALE)

TOTAL PLOT AREA = 8915.24 SQM											
ROAD WIDENING AREA = 245.35 SQM											
NET PLOT AREA = 866.89 SQM											
Floor Name	Building Name								Total		
	WING (A)		WING (D)		WING (C)		WING (B)		Total Proposed Built Up Area (Sq.mt.)	Total FSI Area (Sq.mt.)	
Proposed Built Up Area (Sq.mt.)	Proposed FSI Area (Sq.mt.)	Proposed Built Up Area (Sq.mt.)	Proposed FSI Area (Sq.mt.)	Proposed Built Up Area (Sq.mt.)	Proposed FSI Area (Sq.mt.)	Proposed Built Up Area (Sq.mt.)	Proposed FSI Area (Sq.mt.)	Proposed Built Up Area (Sq.mt.)	Proposed FSI Area (Sq.mt.)		
Lower Basement Floor	0.00	0.00	0.00	0.00	0.00	0.00	3944.63	53.24	3944.63	53.24	
Upper Basement Floor	0.00	0.00	0.00	0.00	0.00	0.00	3903.33	53.24	3903.33	53.24	
Six Floor	2371.14	0.00	0.00	0.00	0.00	0.00	1270.43	0.00	3641.57	0.00	
Ground Floor	0.00	0.00	90.34	0.00	104.64	104.64	0.00	0.00	194.98	194.98	
First Floor	1260.89	1234.38	0.00	0.00	104.64	101.00	598.47	591.18	1964.00	1926.56	
Second Floor	1260.89	1234.38	0.00	0.00	104.64	101.00	598.47	591.18	1964.00	1926.56	
Third Floor	1260.89	1234.38	0.00	0.00	0.00	0.00	598.47	591.18	1859.36	1825.56	
Fourth Floor	1260.89	1234.38	0.00	0.00	0.00	0.00	598.47	591.18	1859.36	1825.56	
Fifth Floor	1260.89	1234.38	0.00	0.00	0.00	0.00	598.47	591.18	1859.36	1825.56	
Six Floor	1260.89	1234.38	0.00	0.00	0.00	0.00	598.47	591.18	1859.36	1825.56	
Seventh Floor	1260.89	1234.38	0.00	0.00	0.00	0.00	598.47	591.18	1859.36	1825.56	
Eighth Floor	1260.89	1234.38	0.00	0.00	0.00	0.00	598.47	591.18	1859.36	1825.56	
Ninth Floor	1260.89	1234.38	0.00	0.00	0.00	0.00	598.47	591.18	1859.36	1825.56	
Tenth Floor	1260.89	1234.38	0.00	0.00	0.00	0.00	0.00	0.00	1260.89	1234.38	
Eleventh Floor	1260.89	1234.38	0.00	0.00	0.00	0.00	0.00	0.00	1260.89	1234.38	
Twelfth Floor	1260.89	1234.38	0.00	0.00	0.00	0.00	0.00	0.00	1260.89	1234.38	
Thirteenth Floor	1260.89	1234.38	0.00	0.00	0.00	0.00	0.00	0.00	1260.89	1234.38	
Fourteenth Floor	1260.89	1234.38	0.00	0.00	0.00	0.00	0.00	0.00	1260.89	1234.38	
Fifteenth Floor	990.04	963.52	0.00	0.00	0.00	0.00	0.00	0.00	990.04	963.52	
Terrace Floor	90.36	0.00	18.00	0.00	27.16	0.00	56.12	0.00	191.64	0.00	
Total	21104.00	18244.84	108.34	90.34	341.08	306.64	14560.74	5427.10	38114.16	24068.92	

SCALE - 1:300	OWNER'S SIGN -	ENGINEER'S SIGN -
ALL DIMENSION ARE IN METER		
	DATE - 27-12-2022	 Sanjeev Kumar Gupta B. Tech (Hons.) Chartered Engineer (India) Regd. No. - AM0791582/20062018