



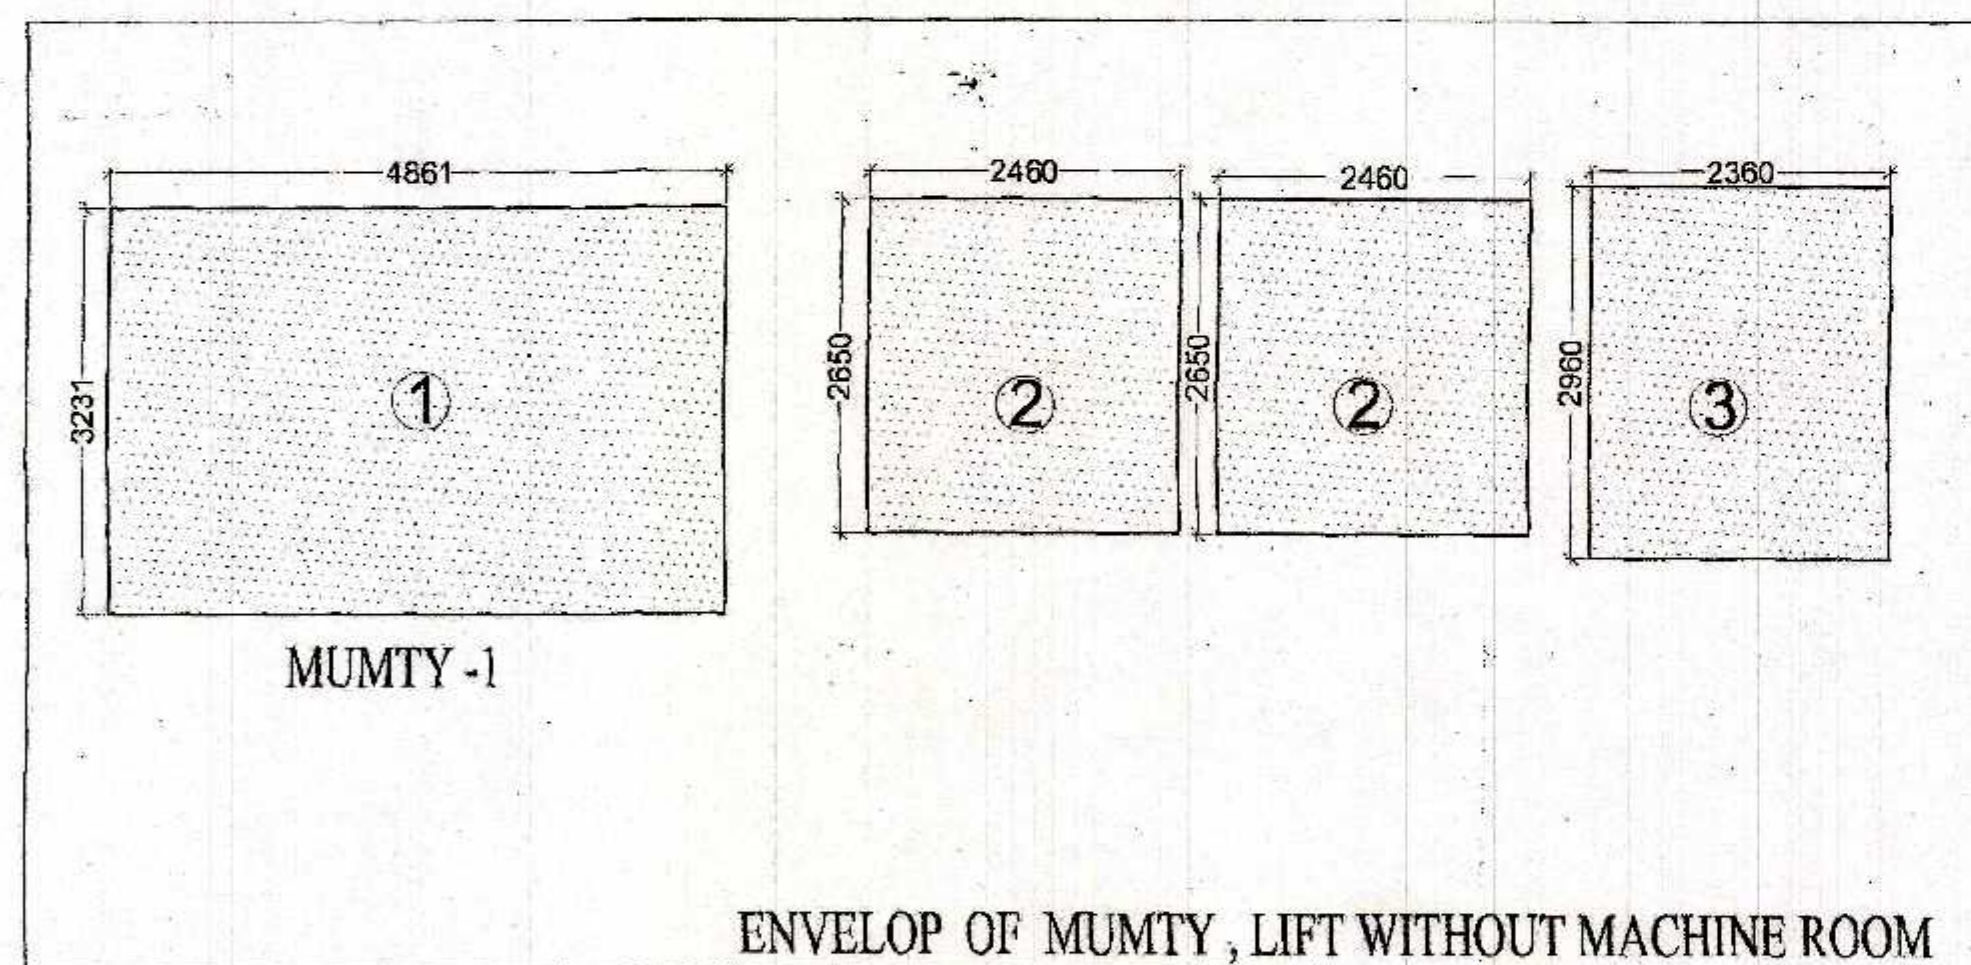

5 % ADDITIONAL FAR CALCULATION					
S. NO.	SIZE			NOS.	AREA
A	MUMTY				
1	4.861	X	3.231	1	15.71
TOTAL (A)					15.71
B	LIFT WITHOUT MACHINE				
2	2.46	X	2.65	2	13.04
3	2.36	X	2.96	1	6.99
TOTAL (B)					20.02
TOTAL (A + B)					35.73

SCHEDULE OF OPENING

S.NO.	TYPE	SIZE	SILL LVL.	LINTEL LVL.
1.	D1	1000x2500	0,0	BEAM BOTTOM
2.	D3	900x2500	0,0	BEAM BOTTOM
3.	V	800x1000	1100	2100
4.	FD	1100x2500	0,0	BEAM BOTTOM

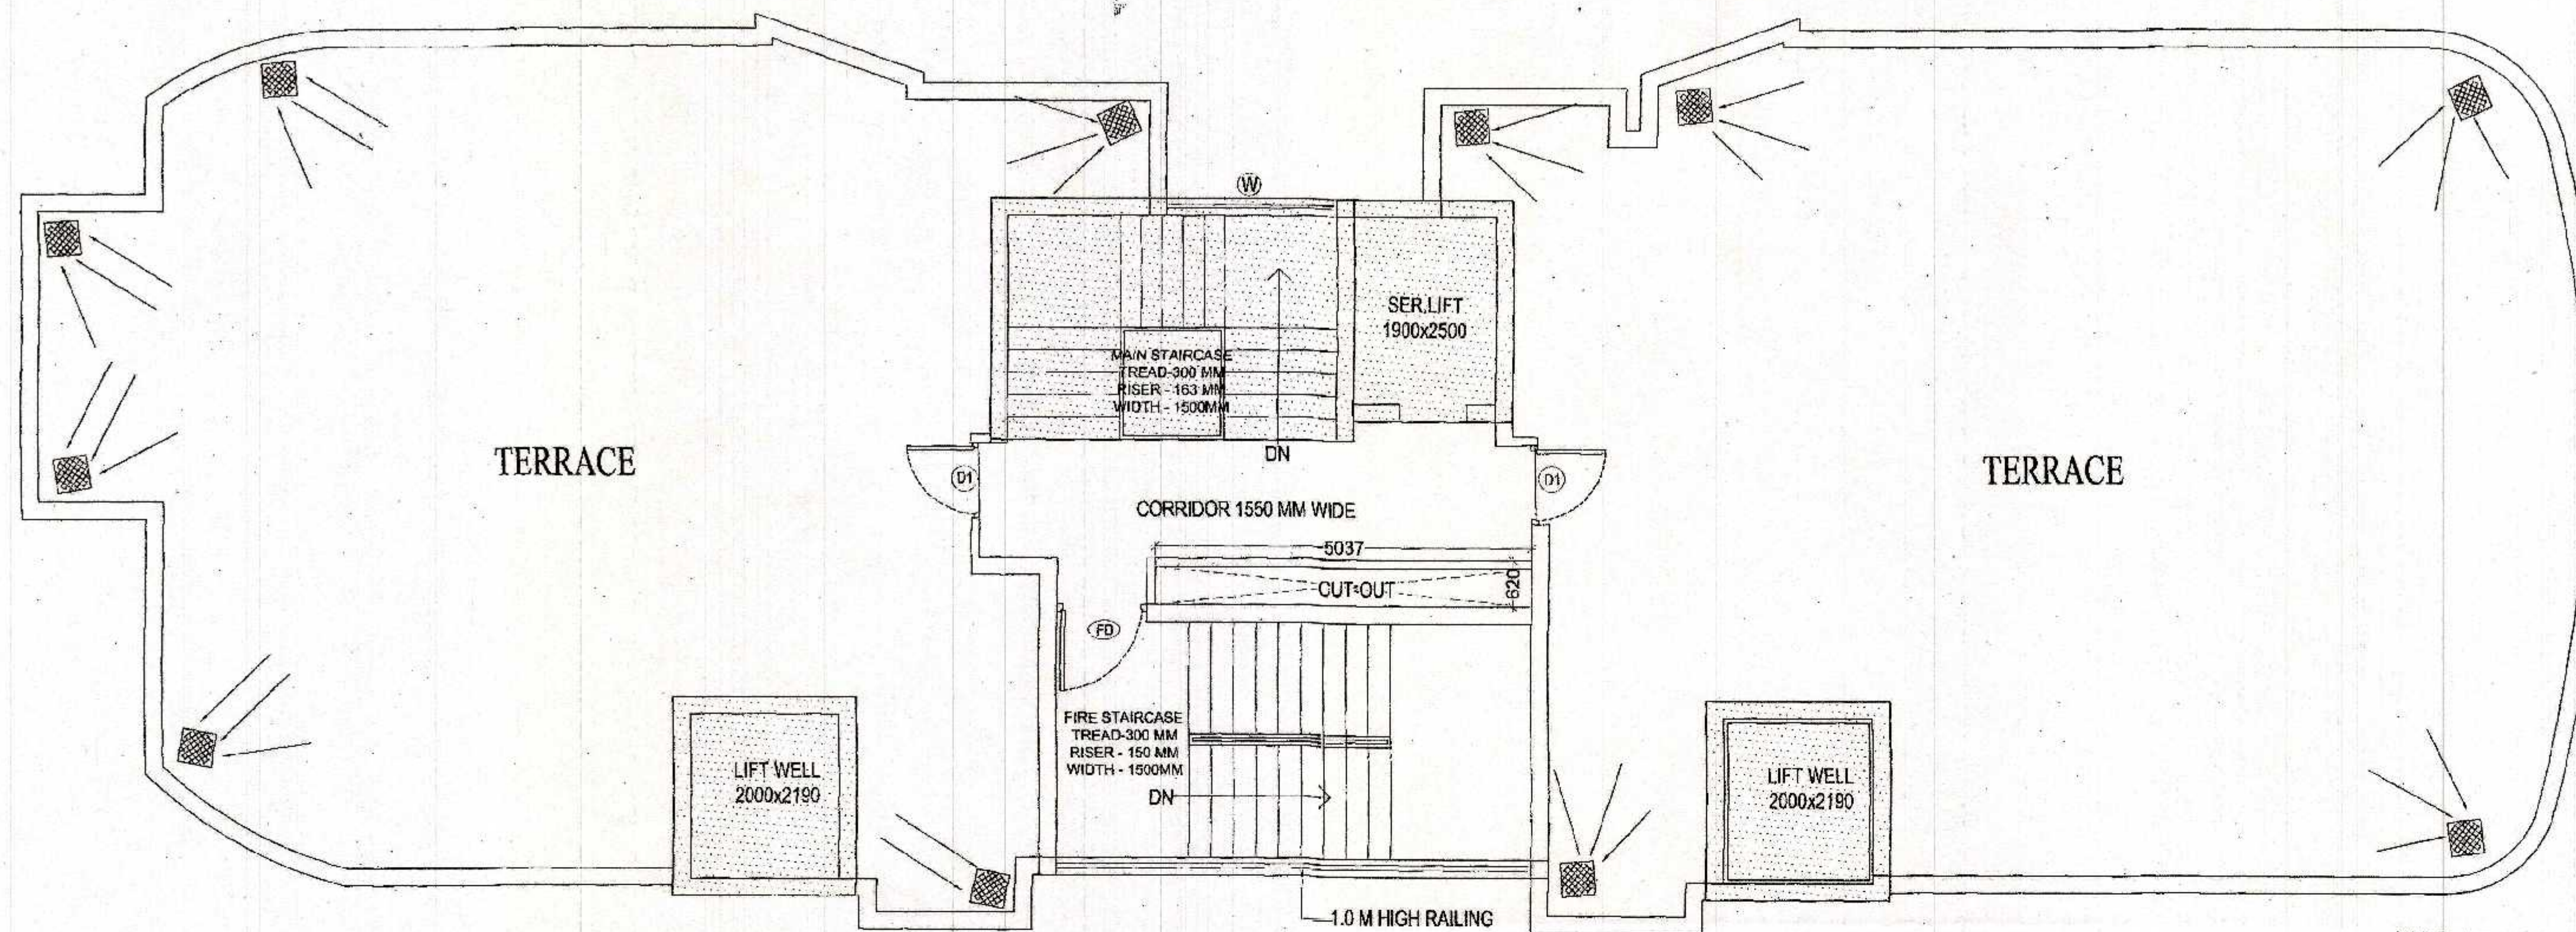

नगर निगम
शहरी विकास प्रभाग
नगरपालिका
नगर विकास
नगर विकास
नगर विकास

आपल वर एक ठाउँ पर समस्त मानवित्व का
महत्वा त दिनका दिखना अनिवार्य होमा।

मानवित्व स्वीकृत १-५ पर अंकित शर्तों क
अधिन मानवित्व निर्गत किया जाता है।

समस्त प्रकृत के मानव / दुःख की सुनिता हेतु
निर्देश रस्ते पर समस्त मानवित्व के फल
अनुसारिक दाईं धीन शर्तका रस्ते / मानवित्व
है जो रस्ते/मार्ग के लिये निर्गत किया जा
के नीचे दाईं जाये।

कड मानवित्व स्वीकृति से रस्ते/मार्ग रस्ते रस्ते रस्ते

SUBMISSION DRAWING FOR PROPOSED GROUP
HOUSING AT PLOT NO. 01,
AT SMV INTEGRATED TOWNSHIP
VIII: SHAHPUR - BAMHETA, GHAZIABAD

OWNER

SMV AGENCIES PVT LTD
8-C, HANSALYA BARAKHAMBA ROAD, NEW DELHI - 01

ARCHITECT

Ar. Rachit Sharma

195, RAM VIHAR, DELHI-92, PHONE-011-42518322

DRAWING-TITLE

TOWER - 10
TERRACE & LMR LVL.

DRAWING-NO.

NORTH

SCALE

1:100

ARCH. SEAL & SIG.

OWNERS SIG.

RACHIT SHARMA
B.Arch, MUDP
COA No. - CA/2002/30415

For SMV AGENCIES PVT. LTD.
Director