

DETAIL OF R.C.C. COLUMN 230 TH FOUNDATION 115 TH BOUNDARY WALL

FOUNDATION DETAIL

यह मानचित्र लखनऊ महामायोजना 2021 तथा भवन उपविधि 2008 तथा सम्यक शासनादेशों के अनुरूप तैयार किया गया है।

PROJECT
EXTENSION ON KHASRA NO. 48P & 27P OF PROPOSED GROUP HOUSING AT KHASRA NO. 185P-185P-184P IN VILLAGE ARDAUNMAU & KHASRA NO. 18P, 19, 20, 21, 22P, 23, 24P, 25P, 44P & 45P IN VILLAGE AHIMAMAU AT GOMTINAGAR EXTENSION - LUCKNOW

DRAWING TITLE		
SUBMISSION DRAWING		
BASEMENT PLAN		
DEALT BY	ARCHITECT	REVISION
RAJEEV	LALIT	
SCALE	CHECKED BY	DATE
1:450	VIRESH KUMAR	JAN 2017
OWNER'S NAME:		
PAARTH Infrabuild Pvt.Ltd. and Other's		

ARCHITECT
RUDRABHISHEK ENTERPRISES PVT. LTD.
TOWN & COUNTRY PLANNERS, ARCHITECTS & INTERIOR DESIGNERS,
SURVEY CIVIC, SERVICES DESIGNERS,
GROUND FLOOR, YUVA BHAWAN, YMCA COMPLEX, 13 RANA PRATAP MARG LUCKNOW,
CALL - (0522) 2208169

PROJECT DEVELOPED BY:-

M/s PAARTH INFRABUILD PVT. LTD.


Regd. No. : CA/2002/04607
For Paarth Infrabuild Pvt. Ltd.
Authorized Signatory

DRAWING NUMBER
GH/PAARTH/SUB-5

SHEET NO-5/5

खोला शीट नो 1/5 पर अंकित
प्रशिक्षक का पालन करना होगा

यह मानचित्र लखनऊ महामायोजना 2021 तथा भवन उपविधि 2008 तथा सम्यक शासनादेशों के अनुरूप तैयार किया गया है।

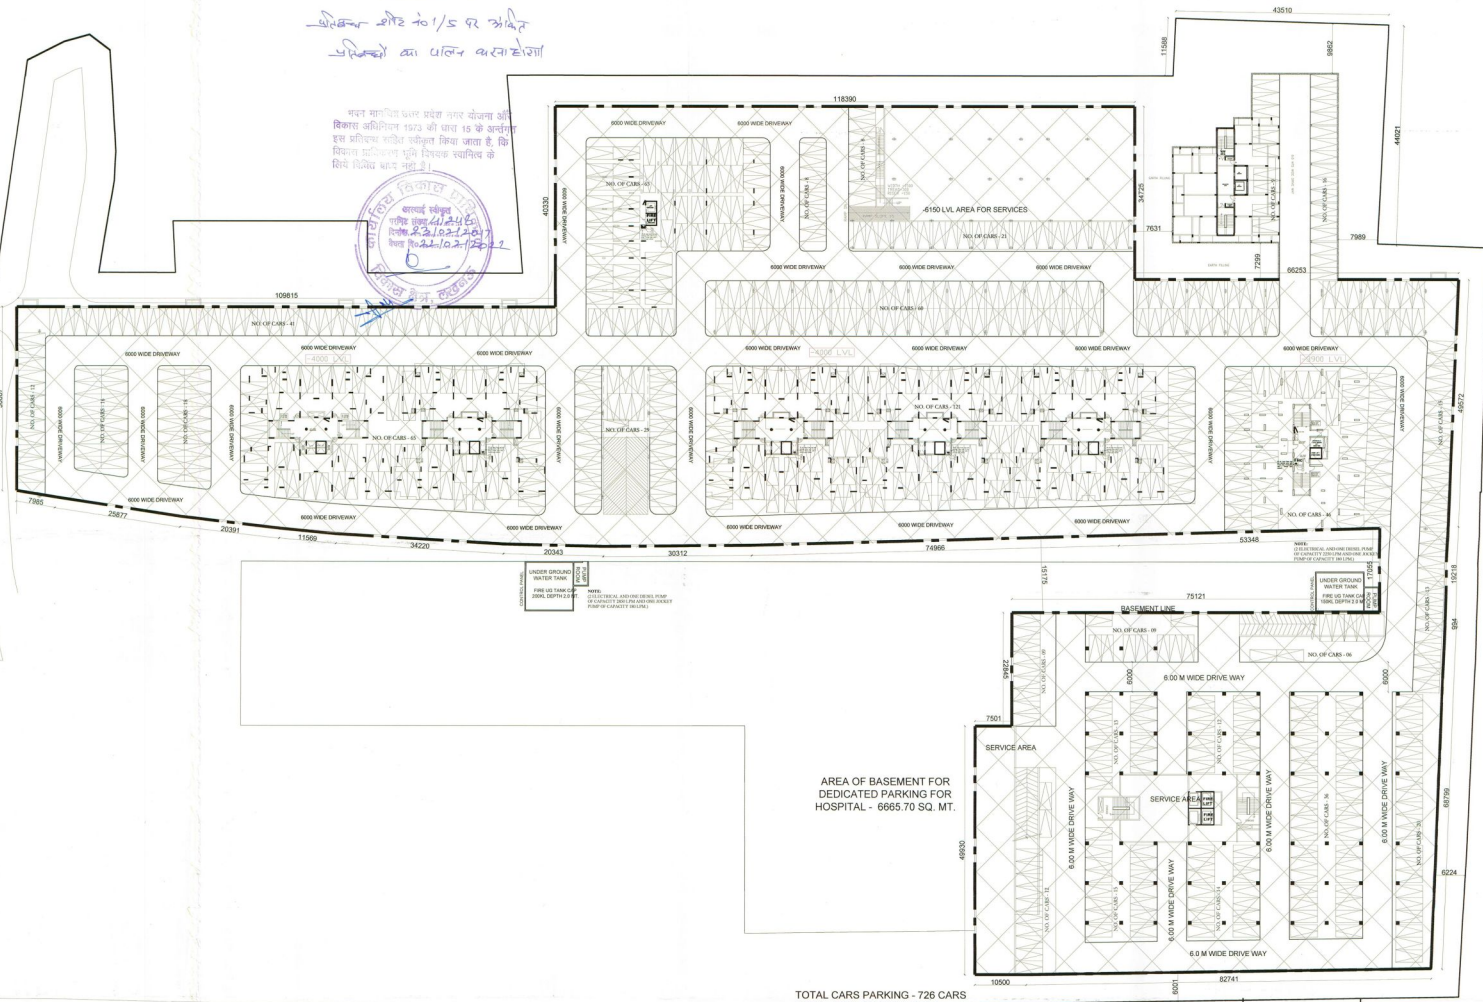

AREA OF BASEMENT FOR DEDICATED PARKING FOR HOSPITAL - 6665.70 SQ. MT.

TOTAL CARS PARKING - 726 CARS
TOTAL AREA OF BASEMENT INCLUDING BASEMENT AREA OF HOSPITAL - 25355.92 SQ. MT.

PROPOSED ADDITIONAL BASEMENT AREA= 1053.31 SQMT.

PARKING IN PROPOSED ADDITIONAL BASEMENT= 19 NOS.

ALLREADY SANCTIONED PARKING = 726 NOS.

PROPOSED PARKING = 19 NOS.

TOTAL PARKING IN BASEMENT = 745 NOS.

BASEMENT PLAN

SCALE 1:500

24.0 MT WIDE ROAD