
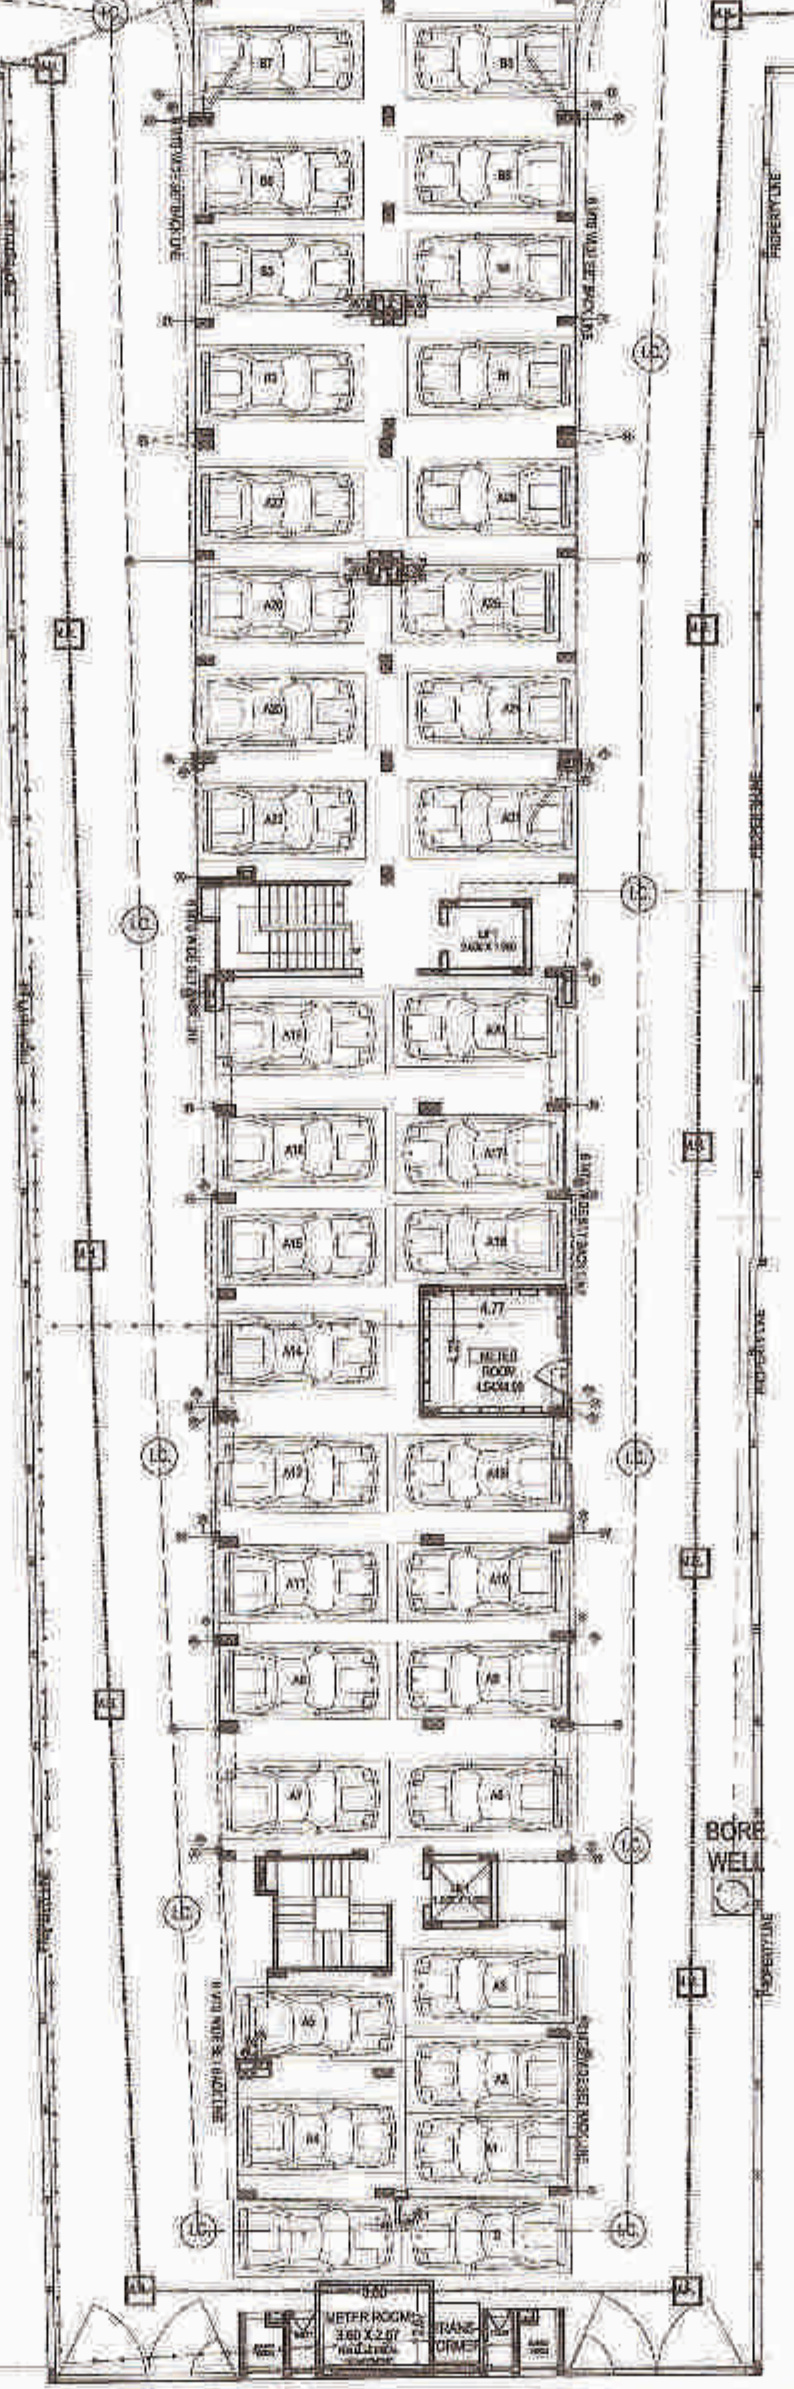
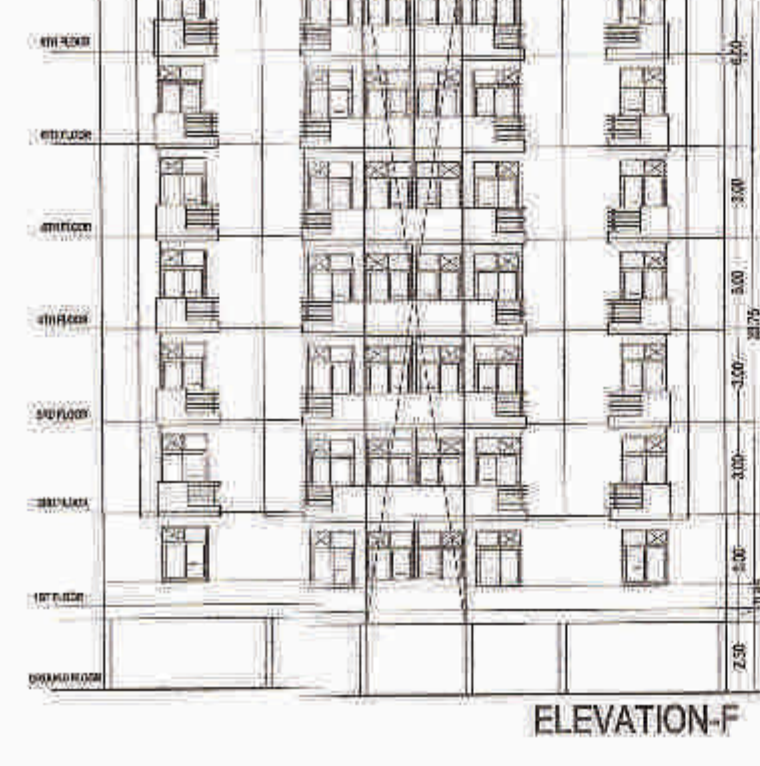
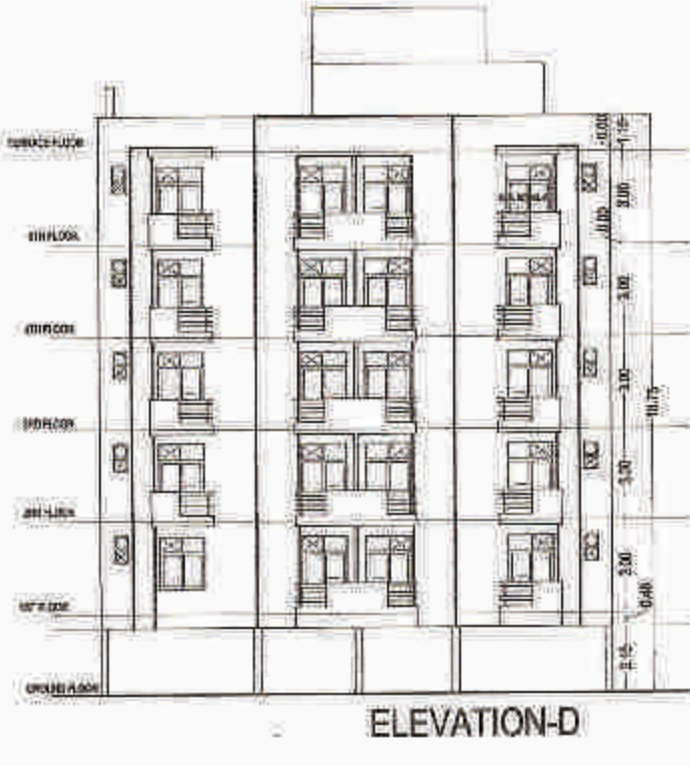


स्वीकृत इस शर्त के अधीन की जाती है कि शपथ पत्र में भूमि के स्वामित्व और शहरी भूमि सीमा निर्धारण अधिनियम 1976 के अधिकार क्षेत्र से उसका क्षेत्रफल बाहर होने के सम्बन्ध में की गयी घोषणा यदि गलत काबित हुई तो यह स्वीकृति निरस्त समझी जायेगी और यह समझा जायेगा कि इस सम्बन्ध में नदरों की कोई स्वीकृति नहीं दी गयी थी।

भूमि का स्वामित्व प्रदान नहीं करता। प्रस्ताव / पत्र द्वारा दाखिल स्वामित्व अर्थात् लेख और शपथ पत्र अधिनियम में कमी की जाती और असत्य पाये गये तो मानचित्र की स्वीकृति निरस्त समझी जाएगी और यह समझा जाएगा कि इस सम्बन्ध में मानचित्र पर कोई स्वीकृति नहीं दी गई है तथा मानचित्र स्वीकृत के आधार पर अस्वास्थ्य द्वारा किया गया कोई निर्माण पूर्णतया अवैध माना जाएगा और इस कृत्य के लिए वह स्वयं जिम्मेदार होगा।  
 21/6/18  
 जॉनल अधिकारी  
 वाणिज्यी विकास प्रशासन  
 गुरुग्राम

SERVICE LEGEND		
NO	SYMBOL	DESCRIPTION
1		MAIN HOLE
2		BORE WELL
3		GARBAGE AREA
4		WATER PIPE LINE
5		ELECTRICAL LINE
6		TELEPHONE LINE
7		RAIN WATER HARWASTING
8		RAIN WATER PIPE
9		INSPECTION CHAMBER
9		TRANSFORMER

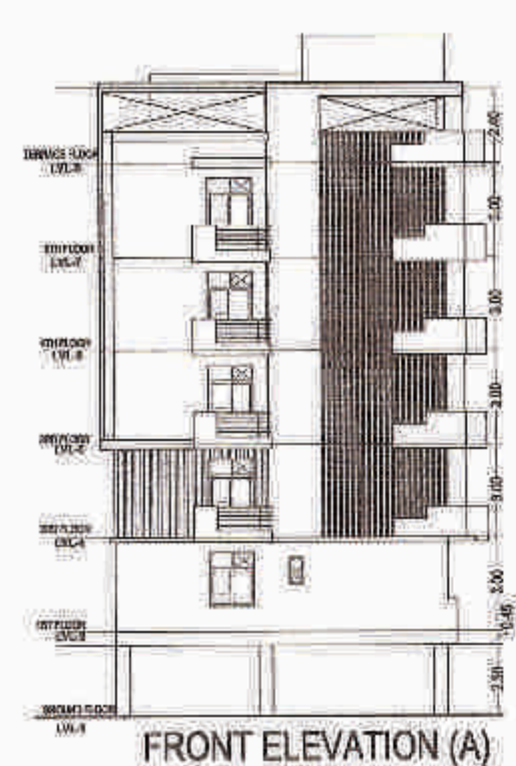

**CERTIFICATE**  
 1. CERTIFIED THAT THERE IS NO PROP. OR ROAD MAINTAINED BY ANY GOVT. DEPTT. OR BELONGING TO THE ADJACENT WITH IN 30.48 MT FROM THE SITE IN QUESTION.  
 2. PLAN HAS BEEN PREPARED AS PER BUILDING BYE LAWS 2008 & MASTER PLAN 2012.

**PROJECT:**  
 EXISTING CUM PROPOSED RESIDENTIAL GROUP HOUSING ON ARZI NO-281,256/1,256/2,260/4 MAUZA-DANDI, PARGANA- MAWAL, TAHSIL-CHANDAULDI DISTT-CHANDAULKI.

**DHS TITLE** NORTH  
**SERVICE PLAN & ELEVATIONS**  
 SCALE: 1:200  
 DATED: 15/06/2018  
 DWN BY: ARJUNDEE

**OWNED BY:**  
 1. MR. PARMOD KUMAR BAJAJ  
 S/O LATE SANJIV LAL BAJAJ  
 2. MRS. ANITA BAJAJ  
 W/O. PARMOD BAJAJ  
 R/O: C.K.375, APARNATH GALLI BANSHPATAK, WARD CHOWK-VARANASI.

**DEVELOPERS**  
 M/S. RUDRA REALTECH PVT.LTD.  
 RAMSHYAM MALIYA, FIRST FLOOR, HAWDA 71101 WEST BANGAL.  
 Through its authorized signatory:-  
 MR. ANAND KUMAR AGARWAL  
 S/O. LATE ASHOK KUMAR AGARWAL  
 C.K.85/158A, PIYARI KALA, HOWK, VARANASI.

**OWNERS / DEVELOPER'S SIGN**

**ARCHITECT'S SIGN**  
 ASEEM SANRACHANA DESIGNS LTD.  
 5 UGF, Himalaya House,  
 23 Kasturba Gandhi Marg,  
 Connaught Place,  
 New Delhi - 110001

**AR. RAJIV BAJAJ**  
 B.A.R.C.H M.C.A.  
 CA/2002/279768  
 AS