



ARCHITECTURE AND PLANNING SECTION UNIT-5,
NEELGIRI COMPLEX, INDIRA NAGAR,
LUCKNOW-226016

UPAVP

Email: upavp@sanchameil.in

SHEET NO.

FILE NO. 15/APD/UNIT-5/MANDOLA V/GZB/SEC-15

01

DRG. NO. UPHDB/APD/UNIT-5/PROPO. 2400 SQ.M. LAND FOR 33/11 K.V. ECLECTIC SUB STATION AT SECTOR -15/SEC-15/MANDOLA V/GZB/JMC/49/2016

NOTE :-

- 1- THIS LAY OUT PLAN HAS BEEN PREPARED ON THE BASIS OF DEMAND RECEIVED FROM EX EN, CD-38 VIDE HIS LETTER NO. 1364 / NI. KH. -38 BAGPAT DT. 30.11.2015.
- 2- THIS LAY OUT PLAN HAS BEEN FINALISED ON THE BASIS OF THE FEASIBILITY RECEIVED FROM EX EN, CD-38 VIDE HIS LETTER NO. 1455 / NI. KH. -38 BAGPAT / G-11 / 13 DT. 26.12.2015.

निम्न हेतु प्रमाणित
साधु-र निर्याजिक प्रकल्प प्रकल्प



SCHEME :-
MANDOLA VIHAR YOJANA, GHAZIABAD.

DRG TITLE :-
PROPOSED 2400 Sq.M. LAND FOR 33/11 K.V. ECLECTIC SUB STATION AT SECTOR -15.

DATE: 01.01.2015

KRISHNA KANT
DIP. Arch.
ARCH. ASSTT.

MUKESH RUHELA
BARCH. M. TUNJALI HOUSING & P.
ASSTT. ARCHITECT PLANNER

ARVIND DEO ARYA
B.Arch.
ARCHITECT PLANNER

CHEIF ARCHITECT PLANNER
SHAHABJODIN MOHAMMAD
IAS
AVAS AYUKT


15/01/16

05.01.2016

01/01/16

01/01/16

01/01/16

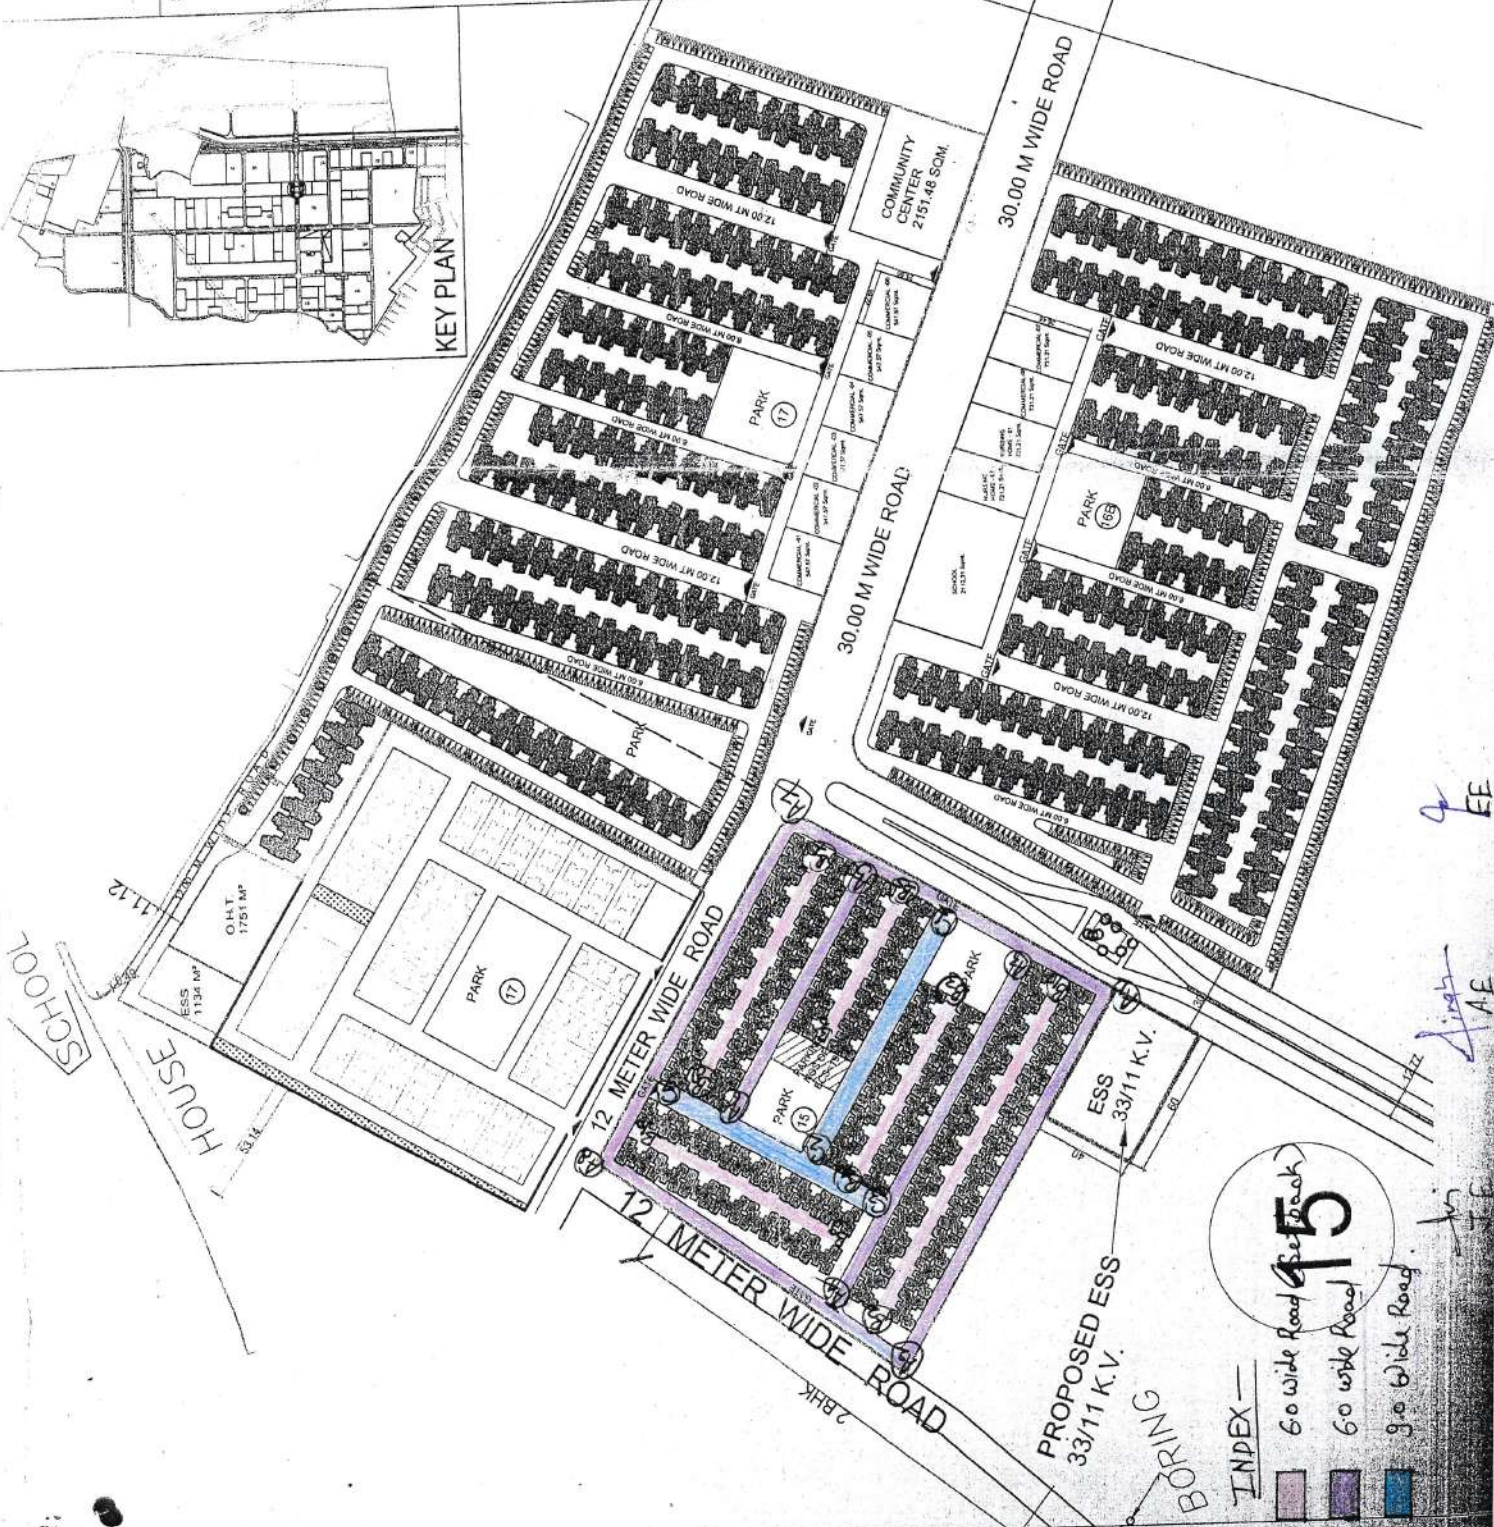

AE
EE
AE
EE