


LEGEND:-	DESCRIPTION
	CHAMBER 800 x 800 x 1200 MM (FOR HT CABLES OUTLET)
	CHAMBER 600 x 600 x 1200 MM (FOR LT CABLES OUTLET)
	CHAMBER 600 x 600 x 1000 MM (FOR LV CABLES OUTLET)
	HDPE (DWC) PIPE FOR HT CABLE
	HDPE (DWC) PIPE FOR LT CABLE
	HDPE (DWC) PIPE FOR LV CABLE
	HDPE (DWC) PIPE FOR LT CABLE FOR FEEDER PILLAR
	POLE LIGHT (9M HEIGHT) SINGLE ARM
	POLE LIGHT (10M HEIGHT) SINGLE ARM
	POLE LIGHT (9M HEIGHT) SINGLE ARM
	45W GATE LIGHT
	EL-LIGHT LOOPING
	FEEDER PILLAR
	LT-CABLE TRENCH SIZE-600(W)X600(D)
	HT-CABLE TRENCH SIZE-1000(W)X1000(D)

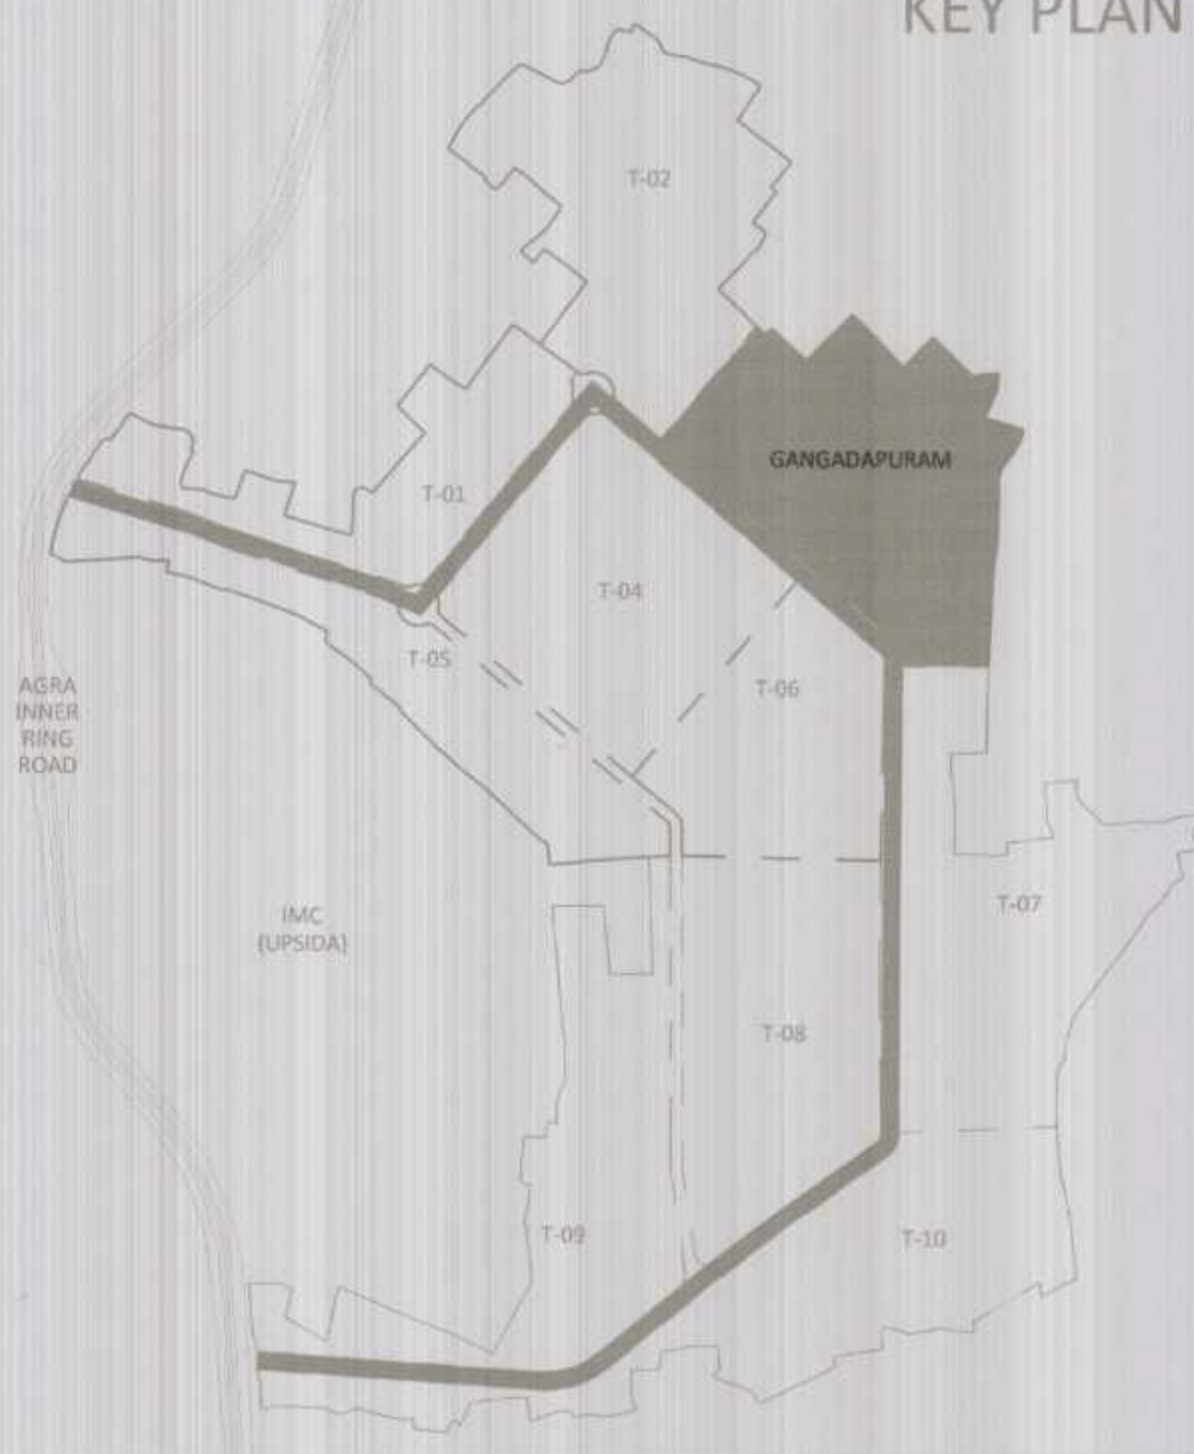

Agra Development Authority ADA
Ratan Muni Road, Jaipur House Colony
Agra, Uttar Pradesh - 282010



DDF Consultants Pvt. Ltd.
B-9, ITL Twin Towers, Netaji Subhash Place, Pitampura, New
Delhi-110034
Delhi-011-47400500 (100 lines) Fax: 011-47400555
Pho:


AUTHORIZED SIGNATORY
Snehal M.
Jagdale S.
Snehal M.
(Trend Jagdale Surve
sam Leader)

PROJECT TITLE: PROPOSED LAYOUT PLAN OF GANGADAPURAM TOWNSHIP ON KHASRA NO. 282-287, 304-306, 333-346 OF VILLAGE RAHANKALAN AND KHASRA NO. 484, 486, 501, 511-531, 601-615, 639, 641-645 OF VILLAGE RAIPUR, AGRA, UP.
DRAWING TITLE: ELECTRICAL CABLE LAYOUT PLAN
SHEET NO. : 6/7
DRAWN BY : ARCHITECT AND URBAN PLANNER
SAHIL KATYAL (Architect & Urban Planner)
AKSHAY GAUR (Architect & Urban Planner)



DRAFTSMAN	J.E.	A.E.
E.E.	T.P.	V.C.L.A.
SECRETARY	VICE CHAIRMAN	

LEGEND:-	DESCRIPTION
	CHAMBER 800 x 800 x 1200 MM (FOR HT CABLES OUTLET)
	CHAMBER 600 x 600 x 1200 MM (FOR LT CABLES OUTLET)
	CHAMBER 600 x 600 x 1000 MM (FOR LV CABLES OUTLET)
	HDPE (DWC) PIPE FOR HT CABLE
	HDPE (DWC) PIPE FOR LT CABLE
	HDPE (DWC) PIPE FOR LV CABLE
	HDPE (DWC) PIPE FOR LT CABLE FOR FEEDER PILLAR
	POLE LIGHT (9M HEIGHT) SINGLE ARM
	POLE LIGHT (10M HEIGHT) SINGLE ARM
	POLE LIGHT (9M HEIGHT) SINGLE ARM
	45W GATE LIGHT
	EL-LIGHT LOOPING
	FEEDER PILLAR
	LT-CABLE TRENCH SIZE-600(W)X600(D)
	LT-CABLE TRENCH SIZE-1000(W)X1000(D)

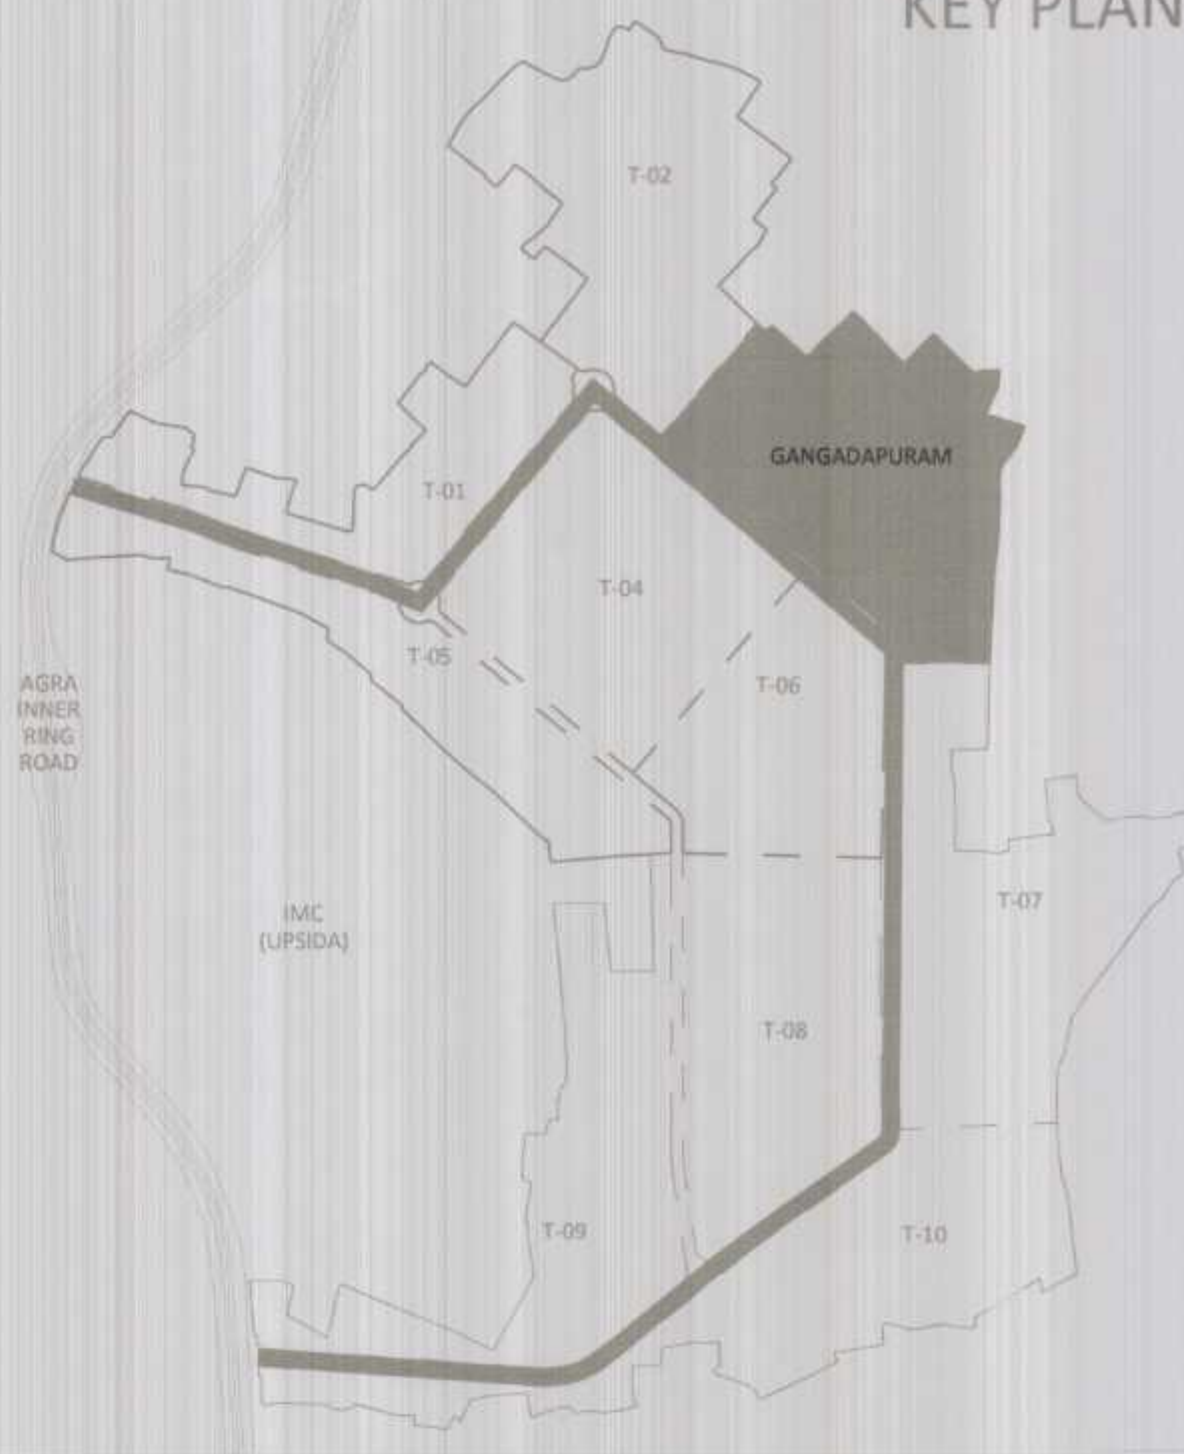

SUB ZONE-4

SUB ZONE-3

SUB ZONE-2

SUB ZONE-1
NARMADAPURAM
TOWNSHIP



Agra Development Authority ADA
Ratan Muni Road, Jaipur House Colony
Agra, Uttar Pradesh - 282010



DDF Consultants Pvt. Ltd
501, B-9, I.T.L Twin Towers, Netaji Subhash Place, Pitampura, New
Delhi-110034
Phone: 011-47400500 (100 lines) Fax: 011-47400555

AUTHORIZED SIGNATORY
Sneha Jagdipal Milind
Sneha Jagdipal Milind
Sneha Jagdipal Milind

DRAWN BY :

SAHIL KATYAL
Sahil Katyal
(Architect & Urban Planner)

ARCHITECT AND URBAN PLANNER


AISHAY GAUR
Aishay Gaur
(Architect & Urban Planner)

PROJECT TITLE: PROPOSED LAYOUT PLAN OF GANGAPURAM TOWNSHIP ON KHASRA NO. 282-287, 304-306, 333-346 OF VILLAGE RAHANKALAN AND KHASRA NO. 484, 486, 501, 511-531, 601-615, 639, 641-645 OF VILLAGE RAIPUR, AGRA, UP.

DRAWING TITLE: ELECTRICAL LIGHTS LAYOUT PLAN

SHEET NO. : 7/7

SCALE

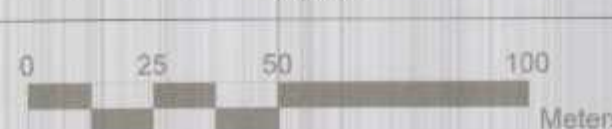

DRAFTSMAN

J. E.

C. E.

J. E.

T. P.

SECRETARY

A. E.

V. C. L. A.

VICE CHAIRMAN