


24 MT. WIDE ROAD

GREEN 1
9 MT. WIDE ROAD

6 MT. WIDE DRIVEWAY
COMMERCIAL-02

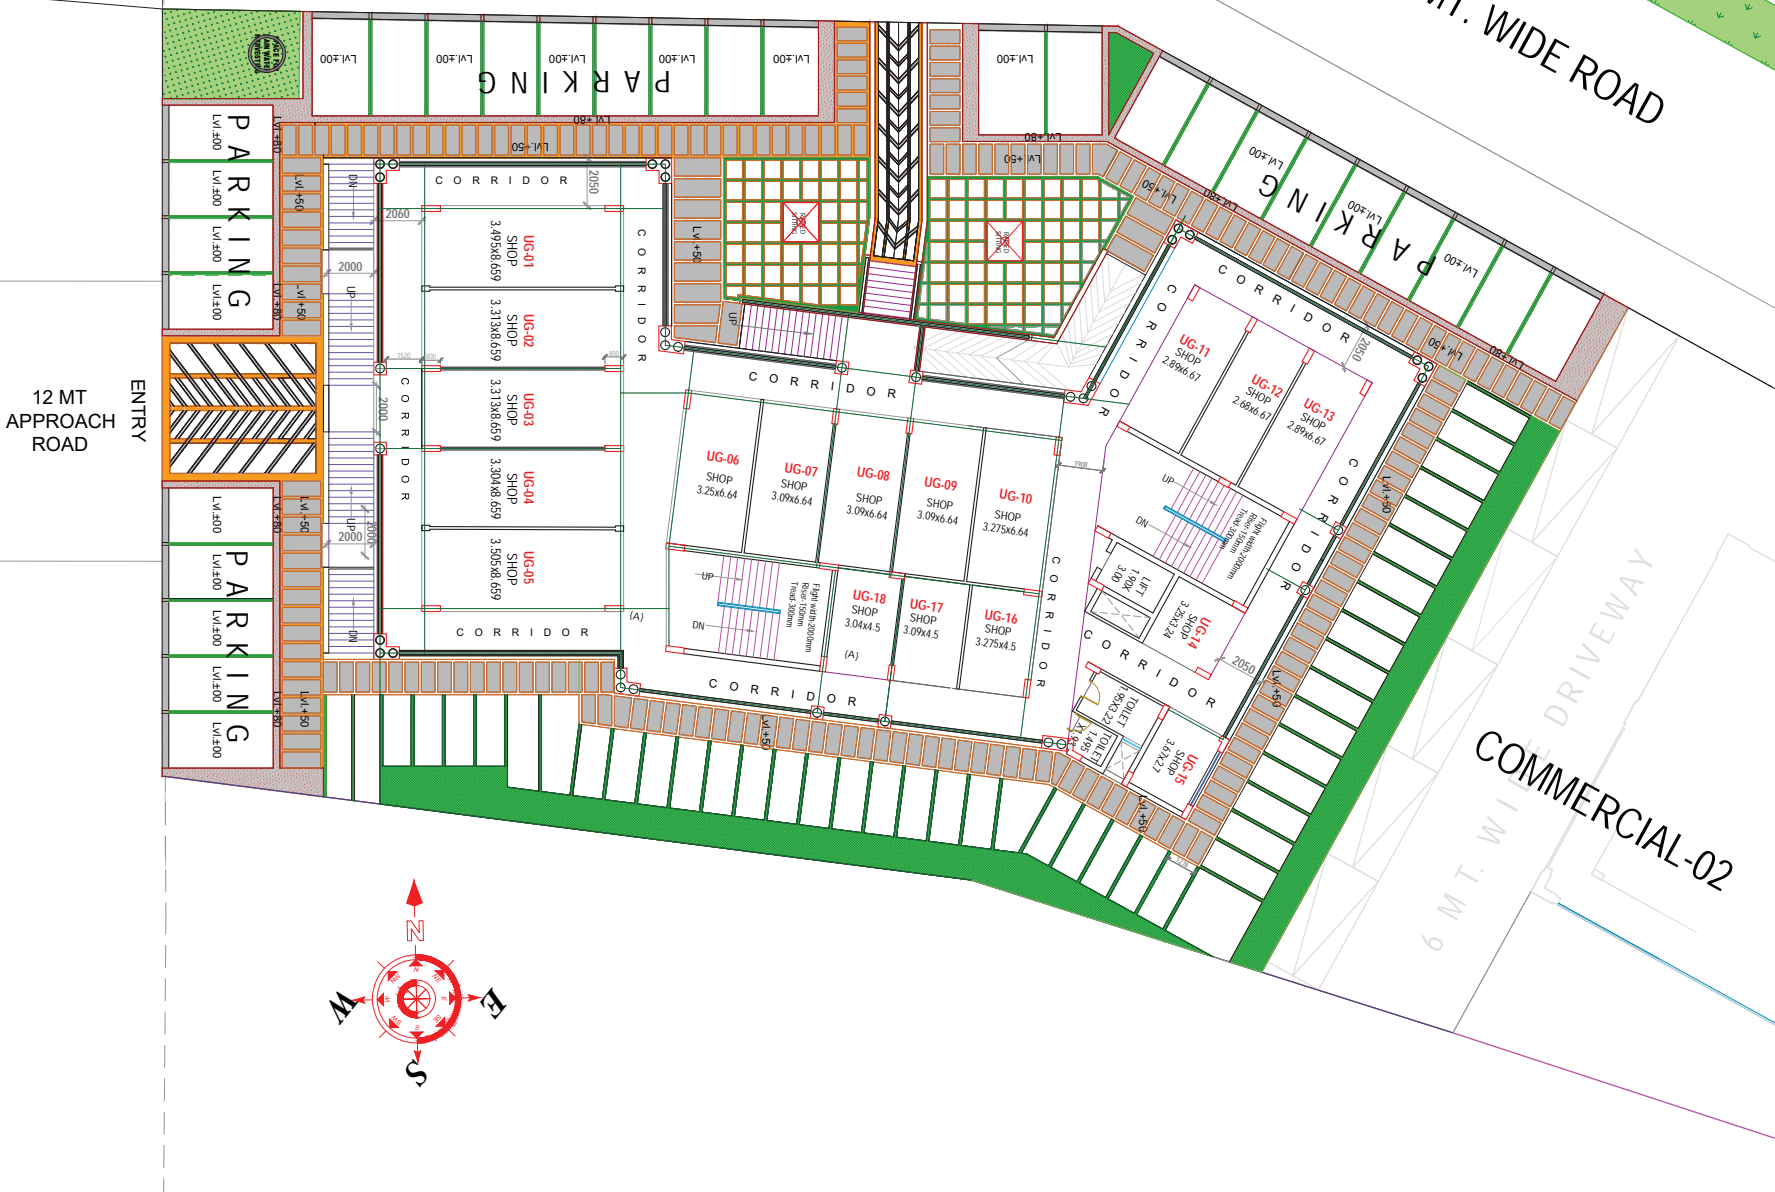

EXTERNAL DEVELOPMENT PLAN

PROJECT:	TITLE:	NORTH:	DEVELOPER/PROMOTER:	ARCHITECT:
PROPOSED LOCAL SHOPPING AT COMMERCIAL-01, RESIDENTIAL TOWNSHIP ELDECO IMPERIA, JAITIKHERA, LUCKNOW.	EXTERNAL DEVELOPMENT PLAN		ELDECO HOUSING & INDUSTRIES LTD.	
	DATED:			
	25.02.2026			