

PROJECT
PROPOSED GROUP HOUSING &
RETAIL SHOPPING OUTLET


AT
MIXED LAND USE PLOT No. - TCG/1-A-V-5
& TCG/1-A-V-7

FOR
VIBHUTI KHAND, GOMTI NAGAR, LUCKNOW


FOR
EXPERION DEVELOPERS PVT. LTD.
(Formerly known as GOLD DEVELOPERS PVT. LTD.)
& EXPERION HOSPITALITY PVT. LTD.
(Formerly known as GOLD DEVELOPERS PVT. LTD.)

AREA STATEMENT


1- GROUND FLOOR COVERED AREA	= 440.32 SQ. M
2- FIRST FLOOR COVERED AREA	= 410.81 SQ. M
3- SECOND FLOOR COVERED AREA	= 410.81 SQ. M
4- THIRD FLOOR COVERED AREA	= 410.81 SQ. M
5- FOURTH FLOOR COVERED AREA	= 410.81 SQ. M
6- FIFTH FLOOR COVERED AREA	= 410.81 SQ. M
7- SIXTH FLOOR COVERED AREA	= 410.81 SQ. M
8- SEVENTH FLOOR COVERED AREA	= 410.81 SQ. M
9- EIGHTH FLOOR COVERED AREA	= 410.81 SQ. M
10- NINTH FLOOR COVERED AREA	= 410.81 SQ. M
11- TENTH FLOOR COVERED AREA	= 410.81 SQ. M
12- ELEVENTH FLOOR COVERED AREA	= 410.81 SQ. M
13- TWELFTH FLOOR COVERED AREA	= 410.81 SQ. M
14- THIRTEENTH FLOOR COVERED AREA	= 410.81 SQ. M
15- FOURTEENTH FLOOR COVERED AREA	= 410.81 SQ. M
16- FIFTEENTH FLOOR COVERED AREA	= 410.81 SQ. M
17- SIXTEENTH FLOOR COVERED AREA	= 410.81 SQ. M
18- TOTAL COVERED AREA FOR FLAT	= 7157.28 SQ. M
19- MUMTY & MACHINE ROOM AREA	= 66.37 SQ. M
20- FIRE ESCAPE AREA (17.92 M x 11)	= 387.20 SQ. M
21- TOTAL COVERED AREA (ALL FLOORS)	= 7943.85 SQ. M

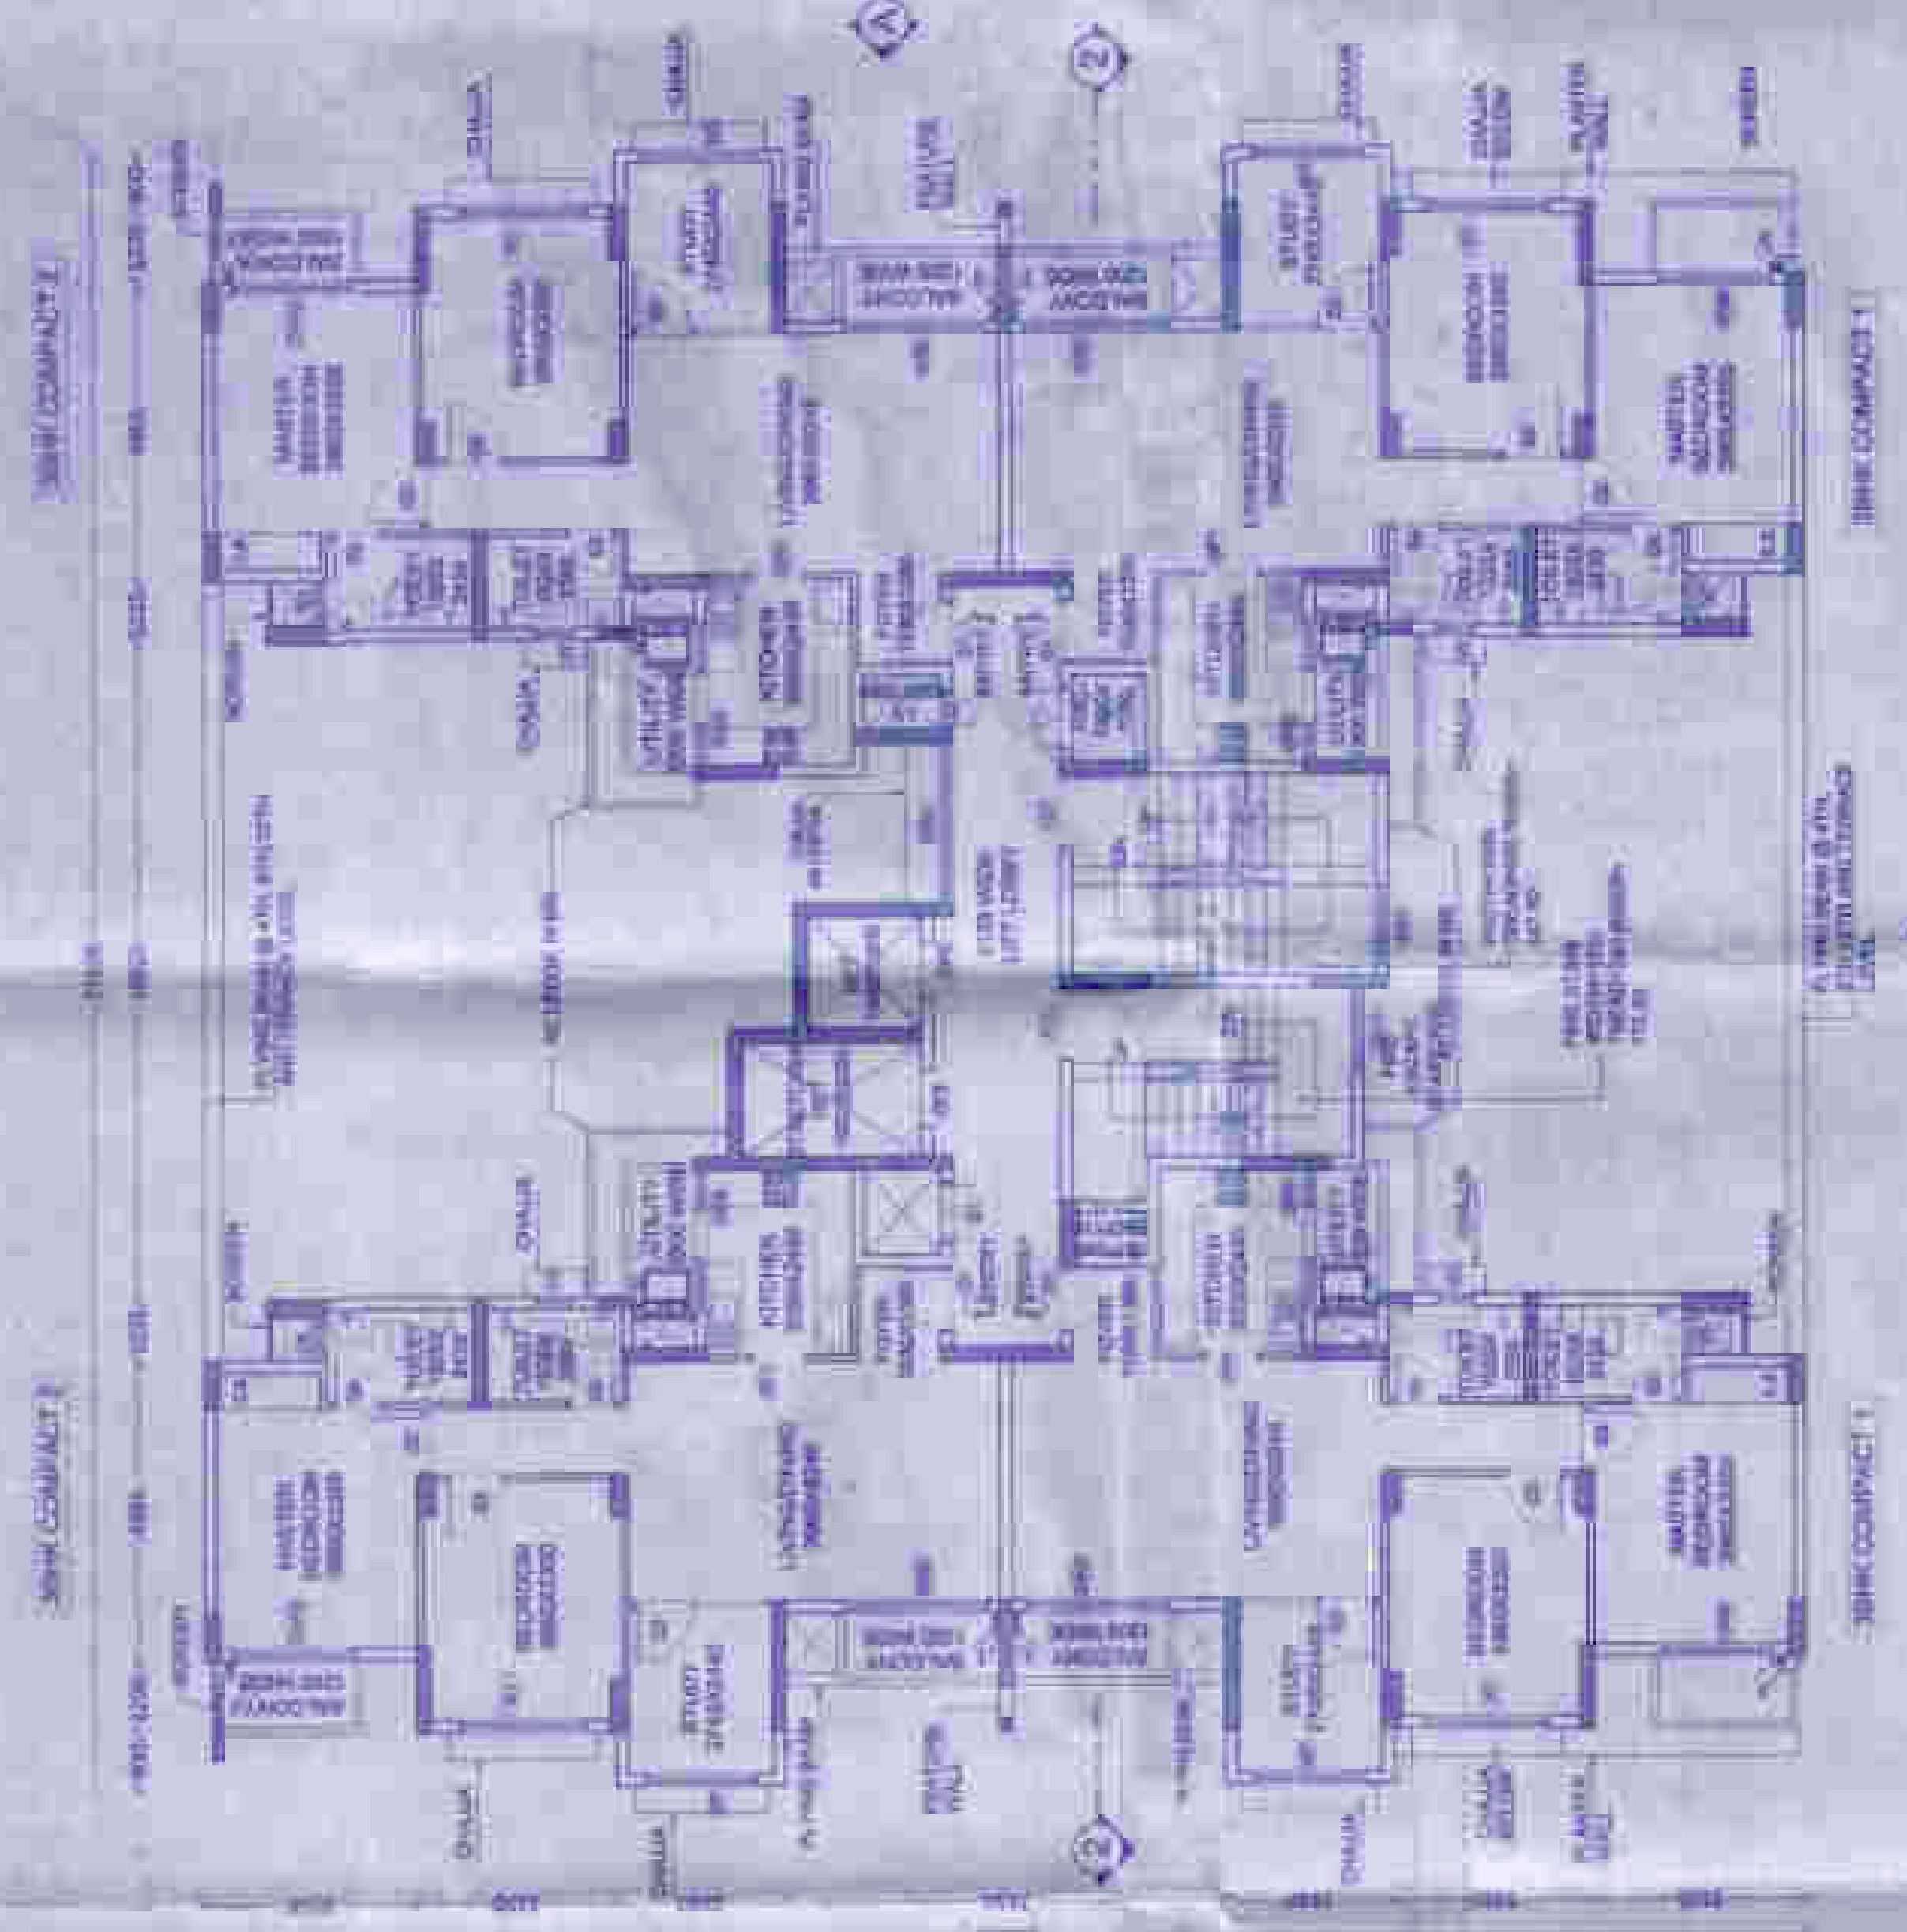


5TH FLOOR PLAN

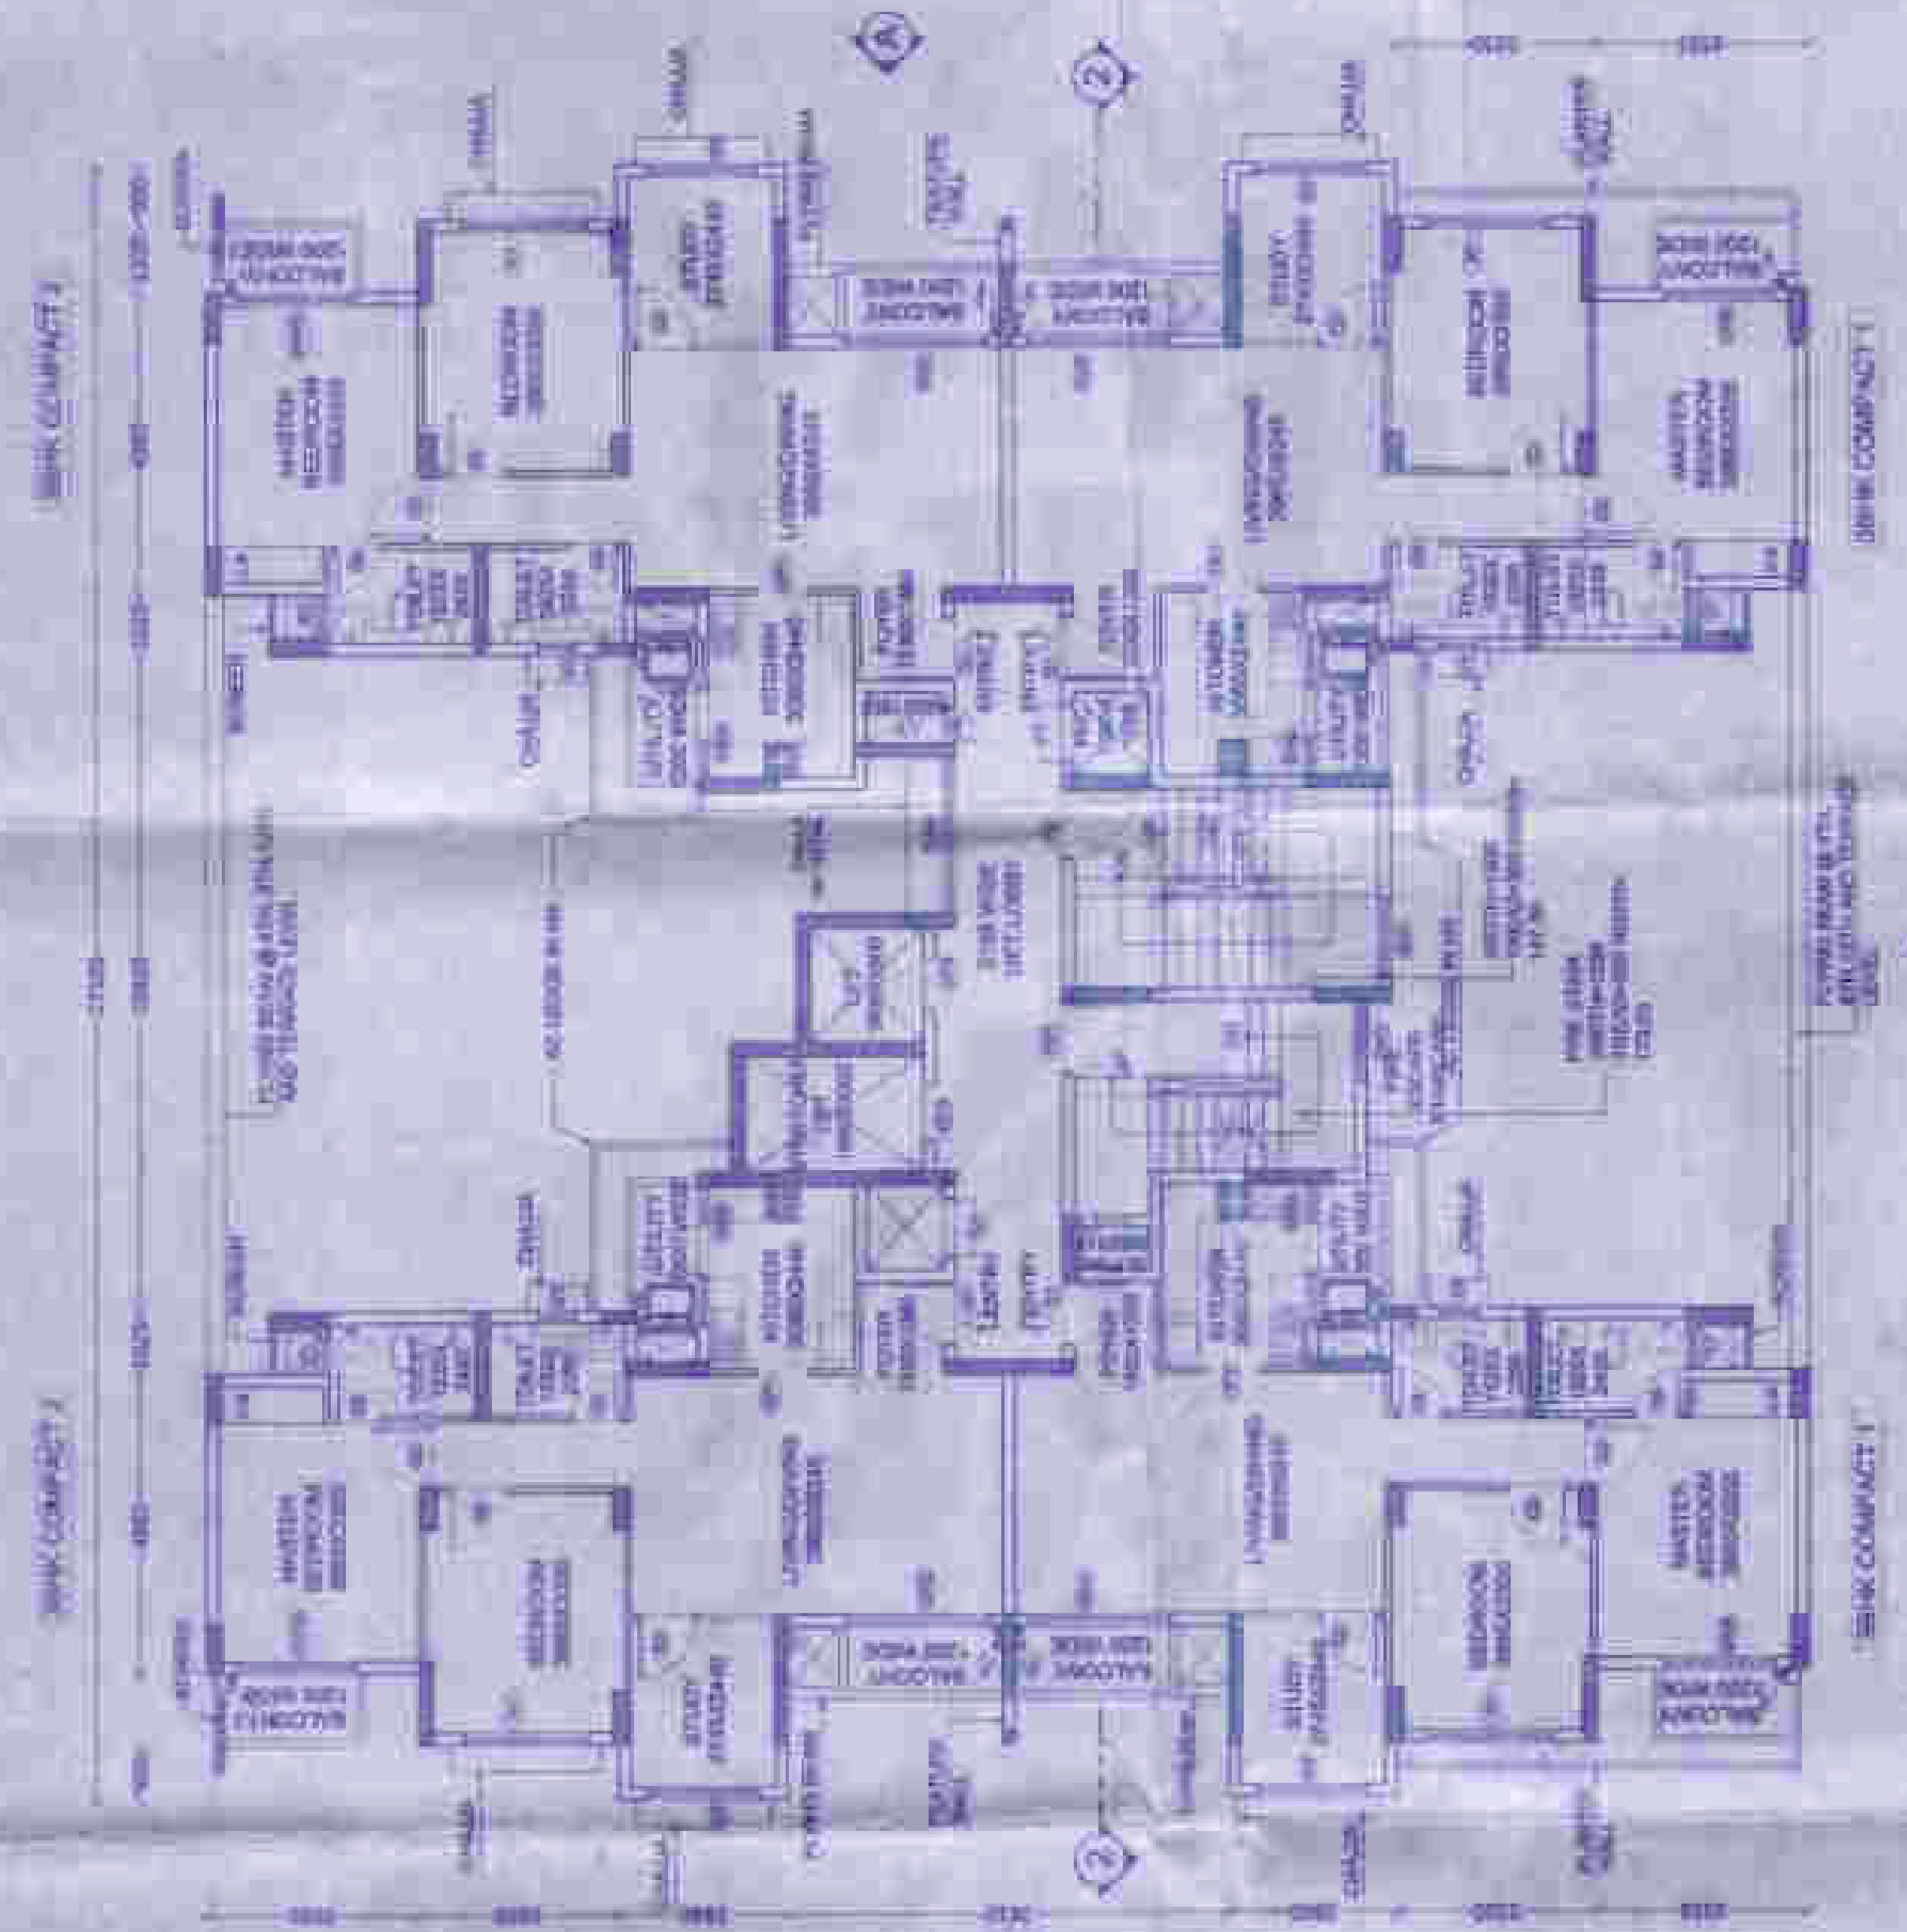


4TH FLOOR PLAN

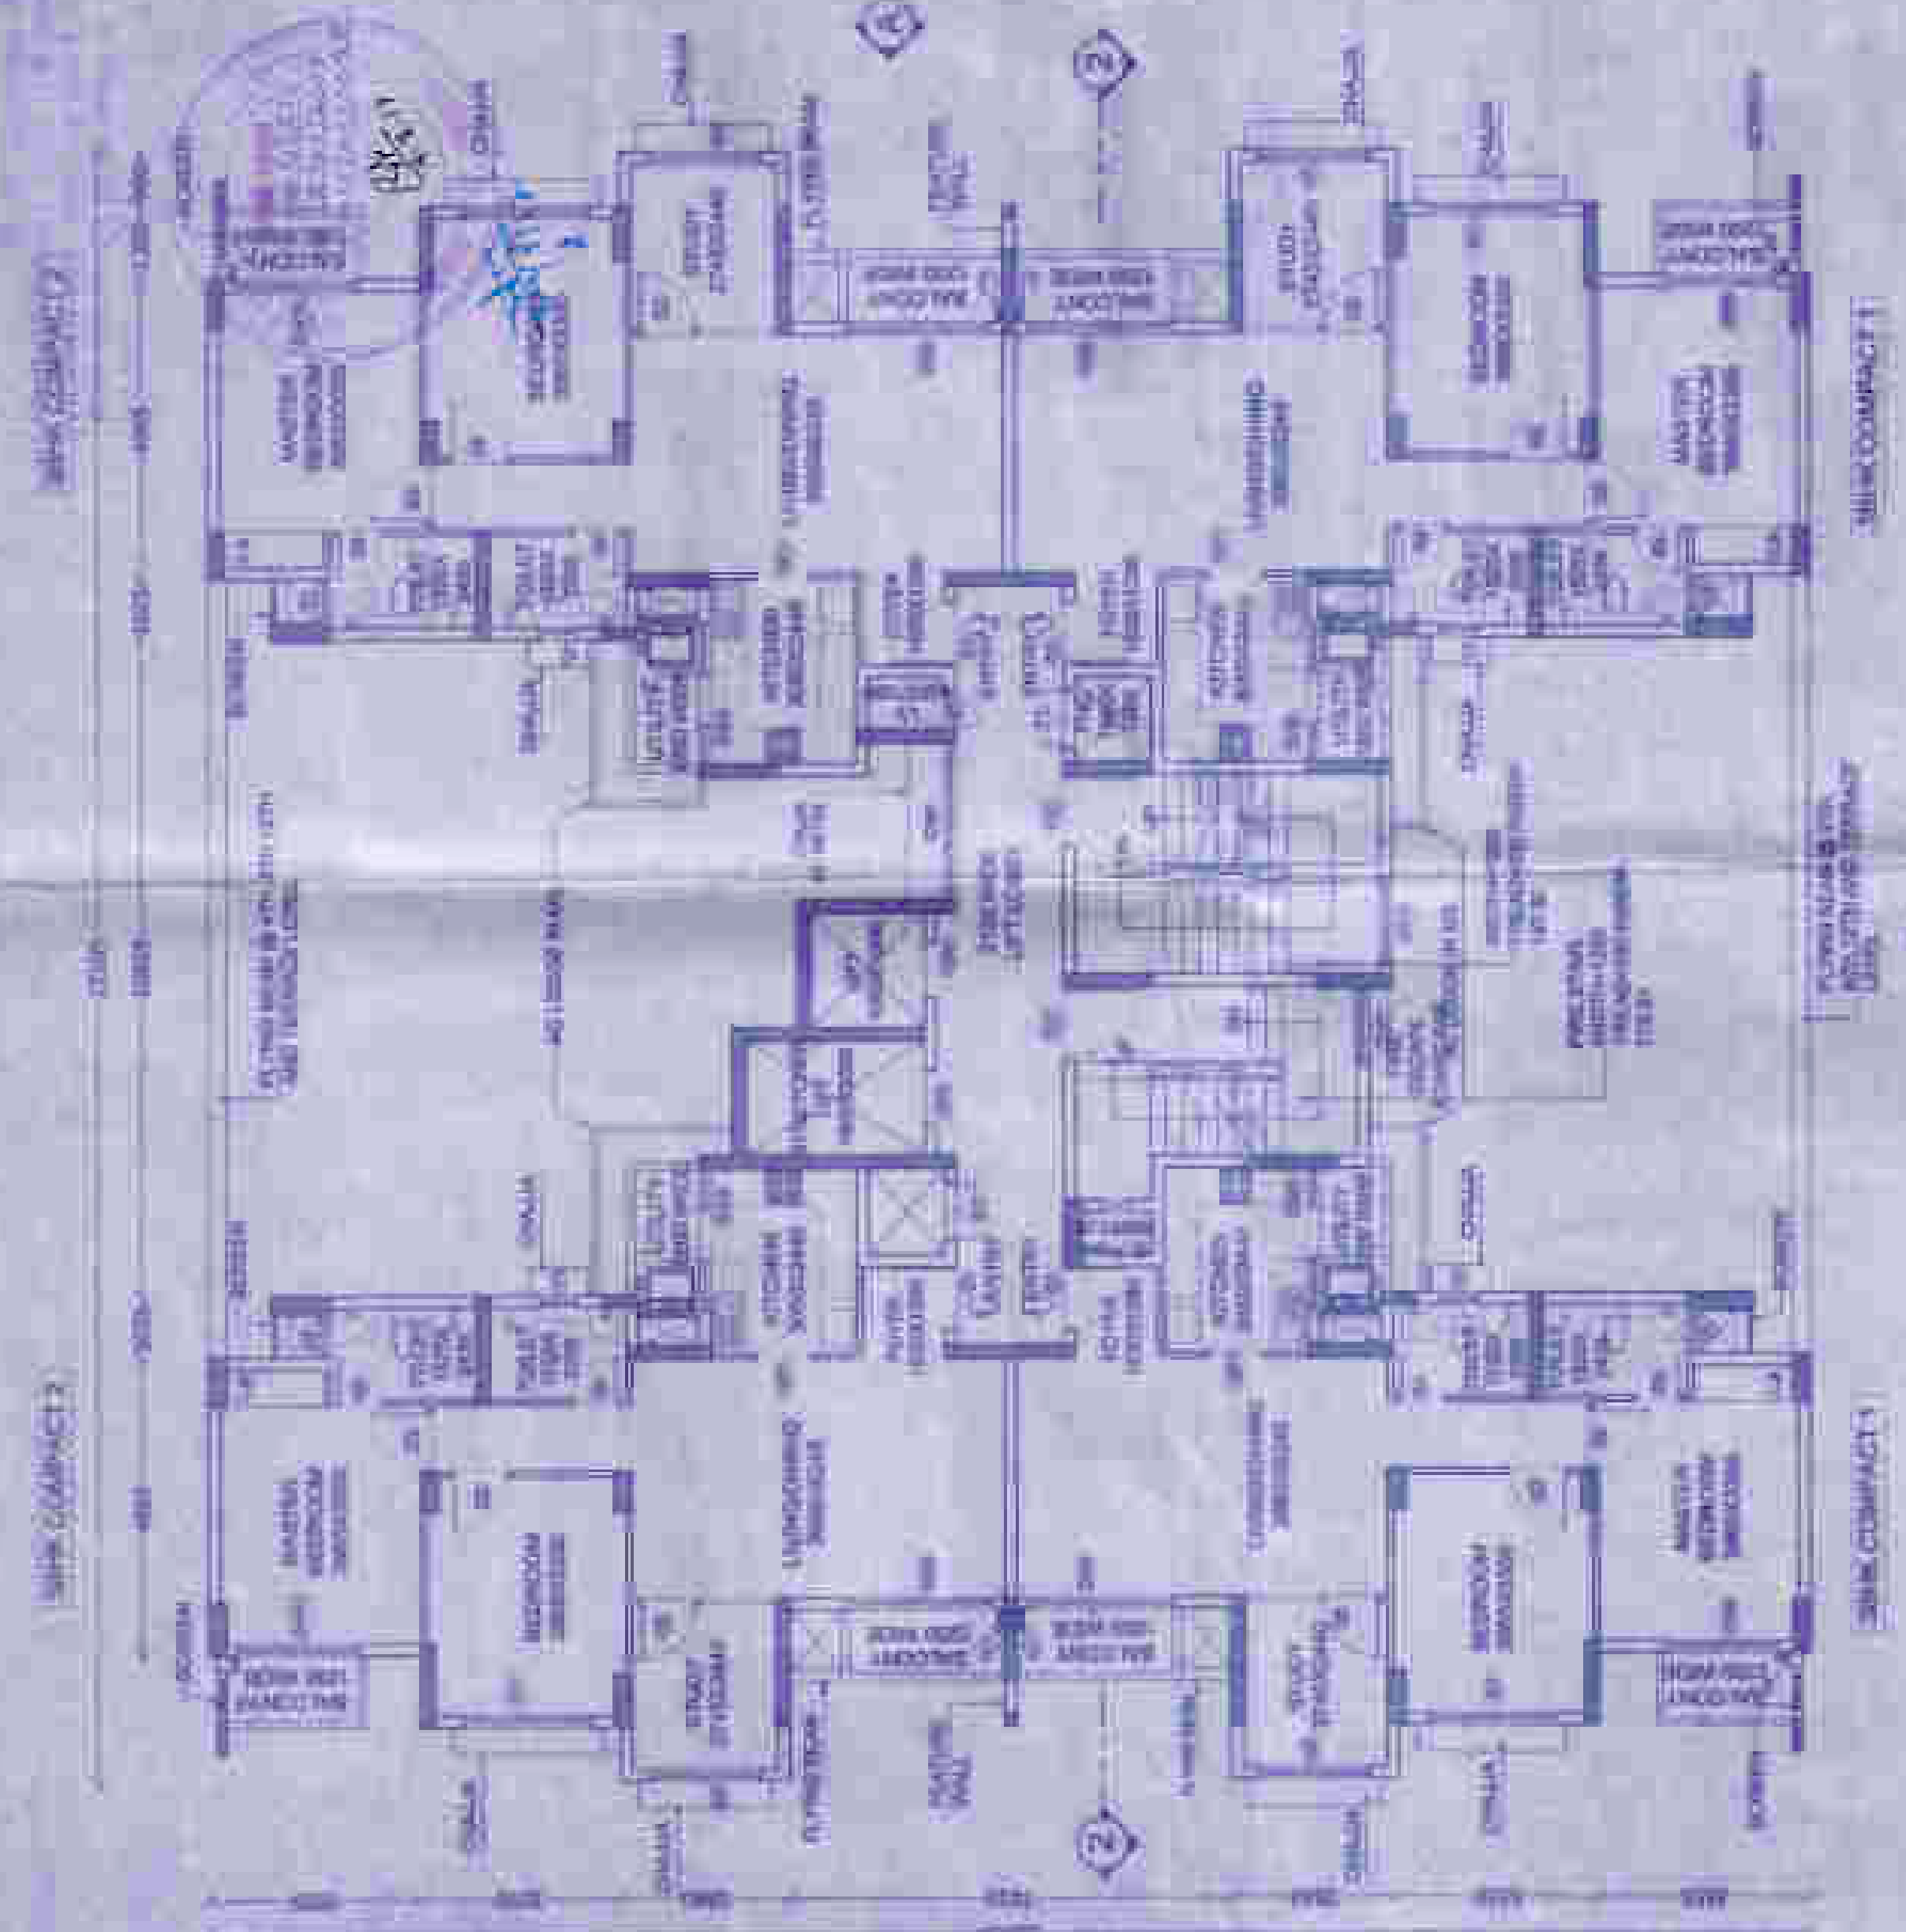


TYPICAL FLOOR PLAN

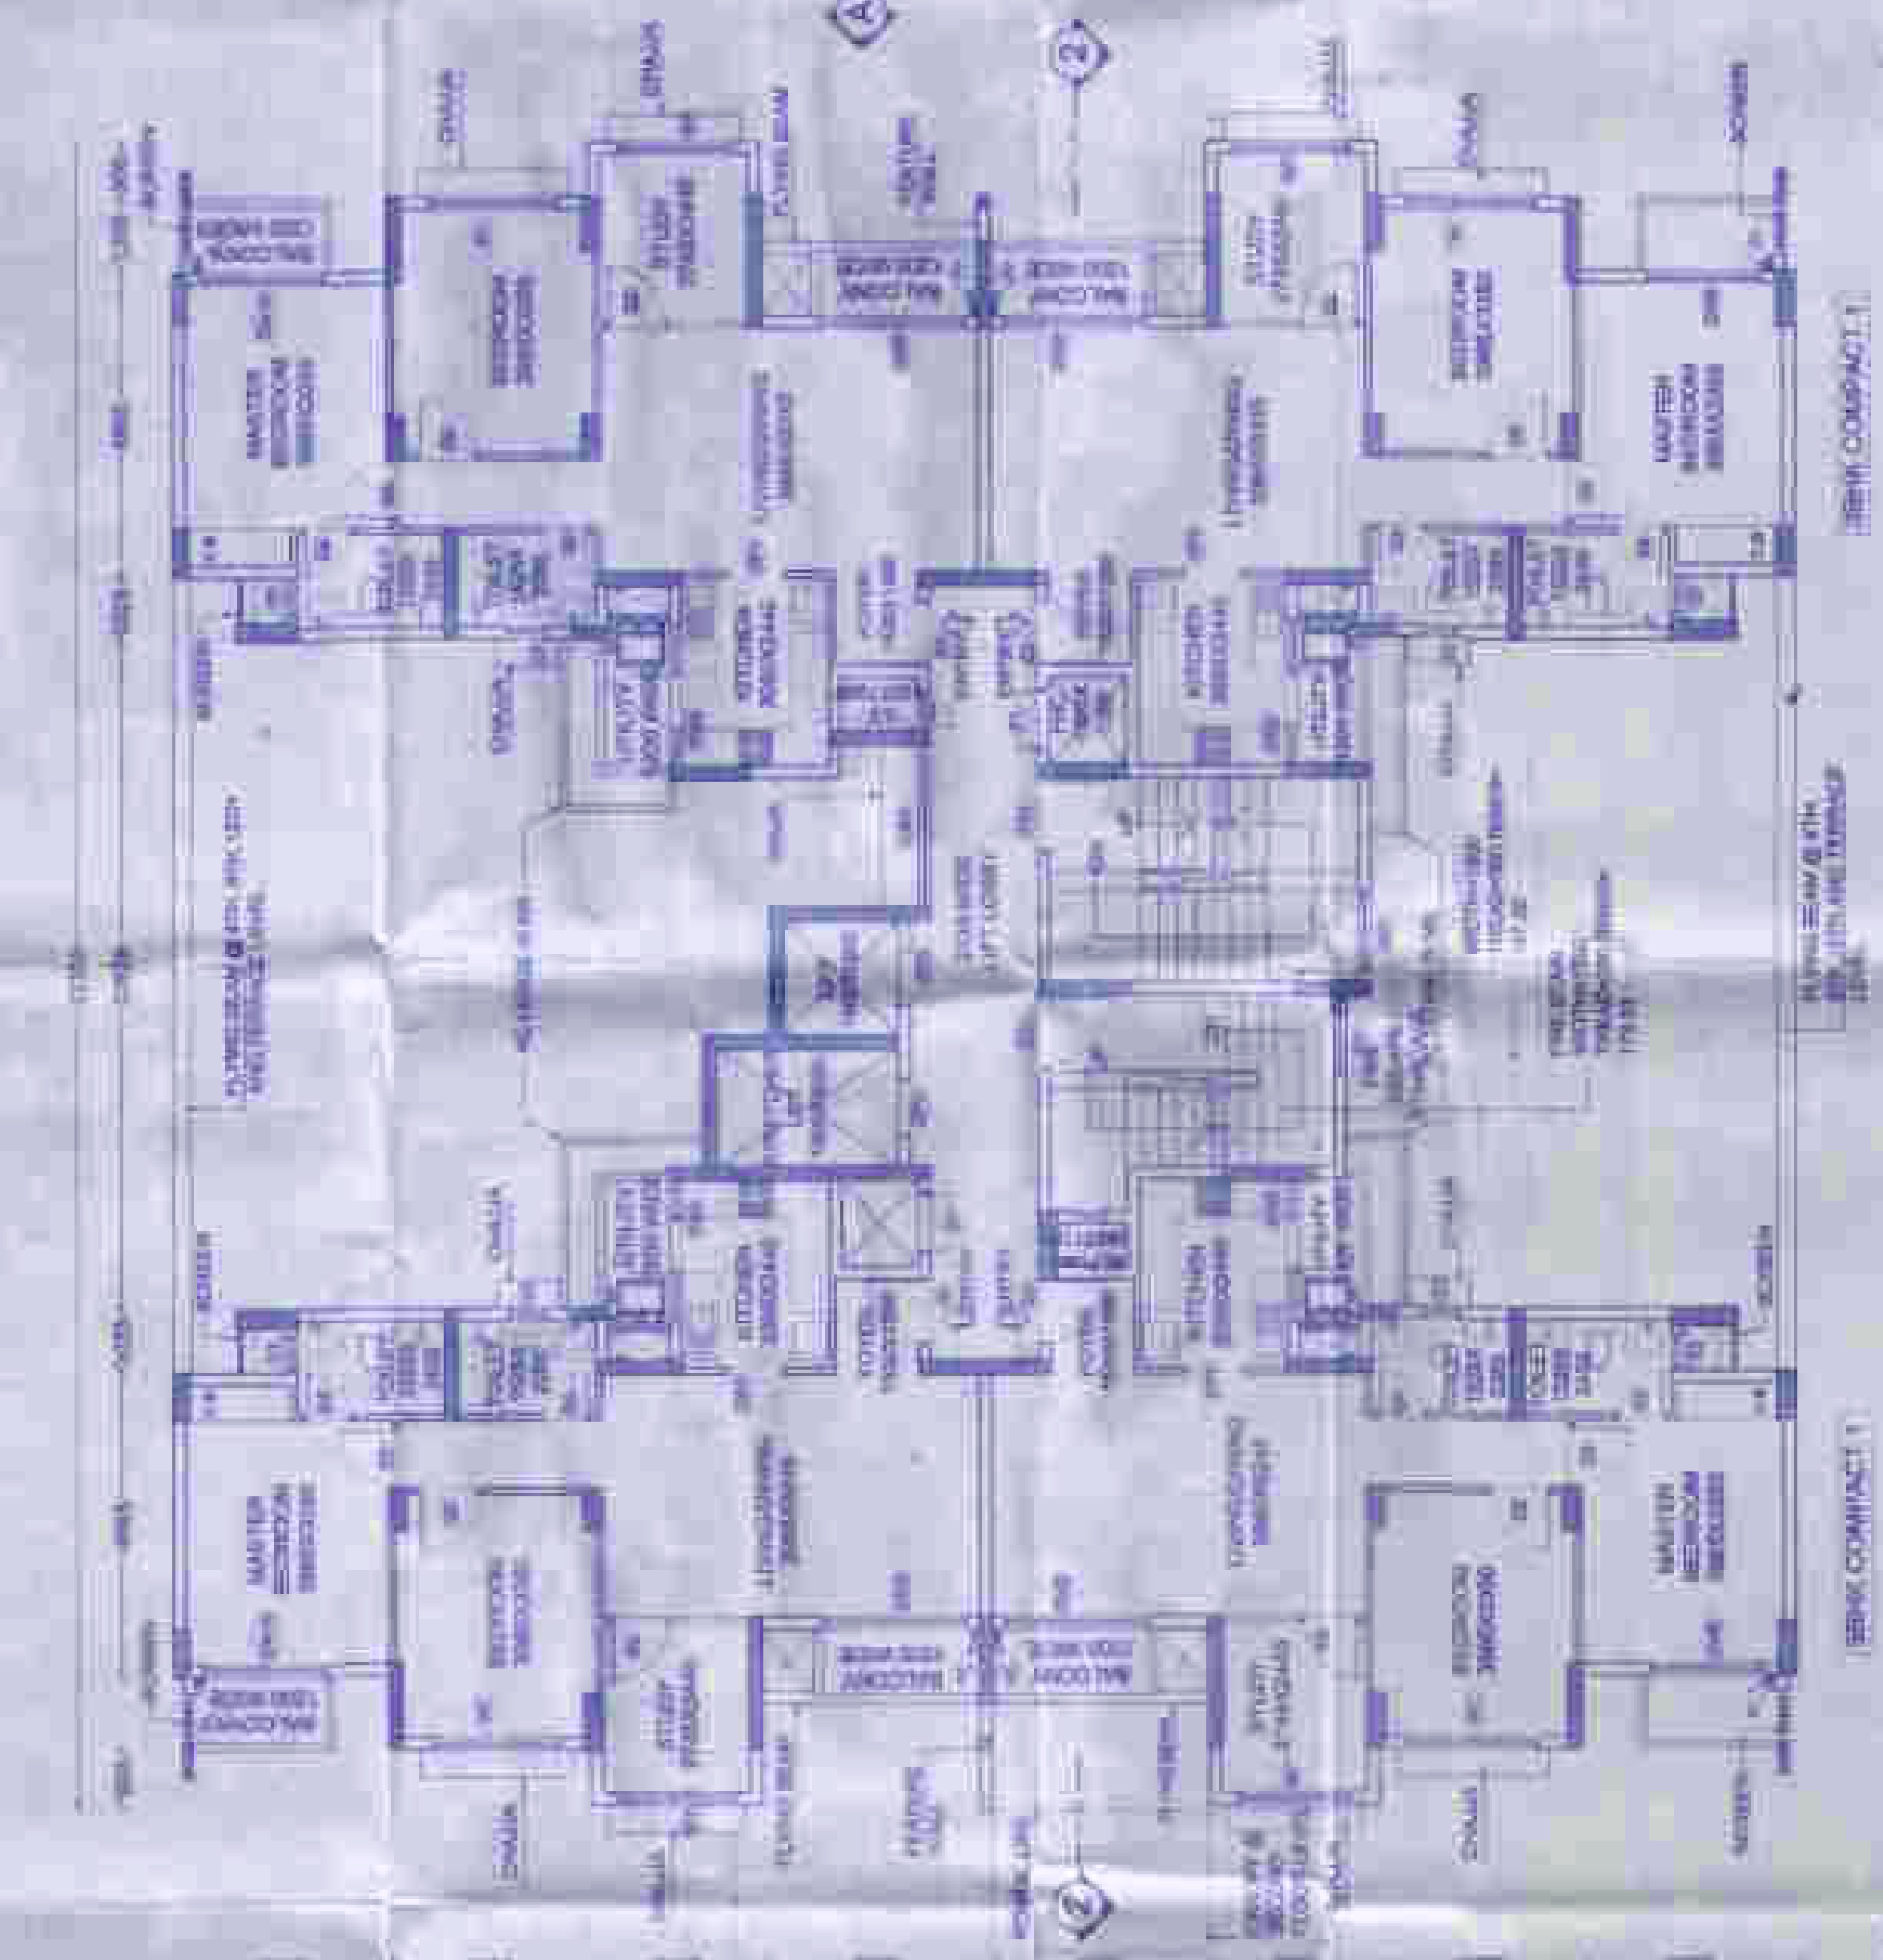

3RD FLOOR PLAN

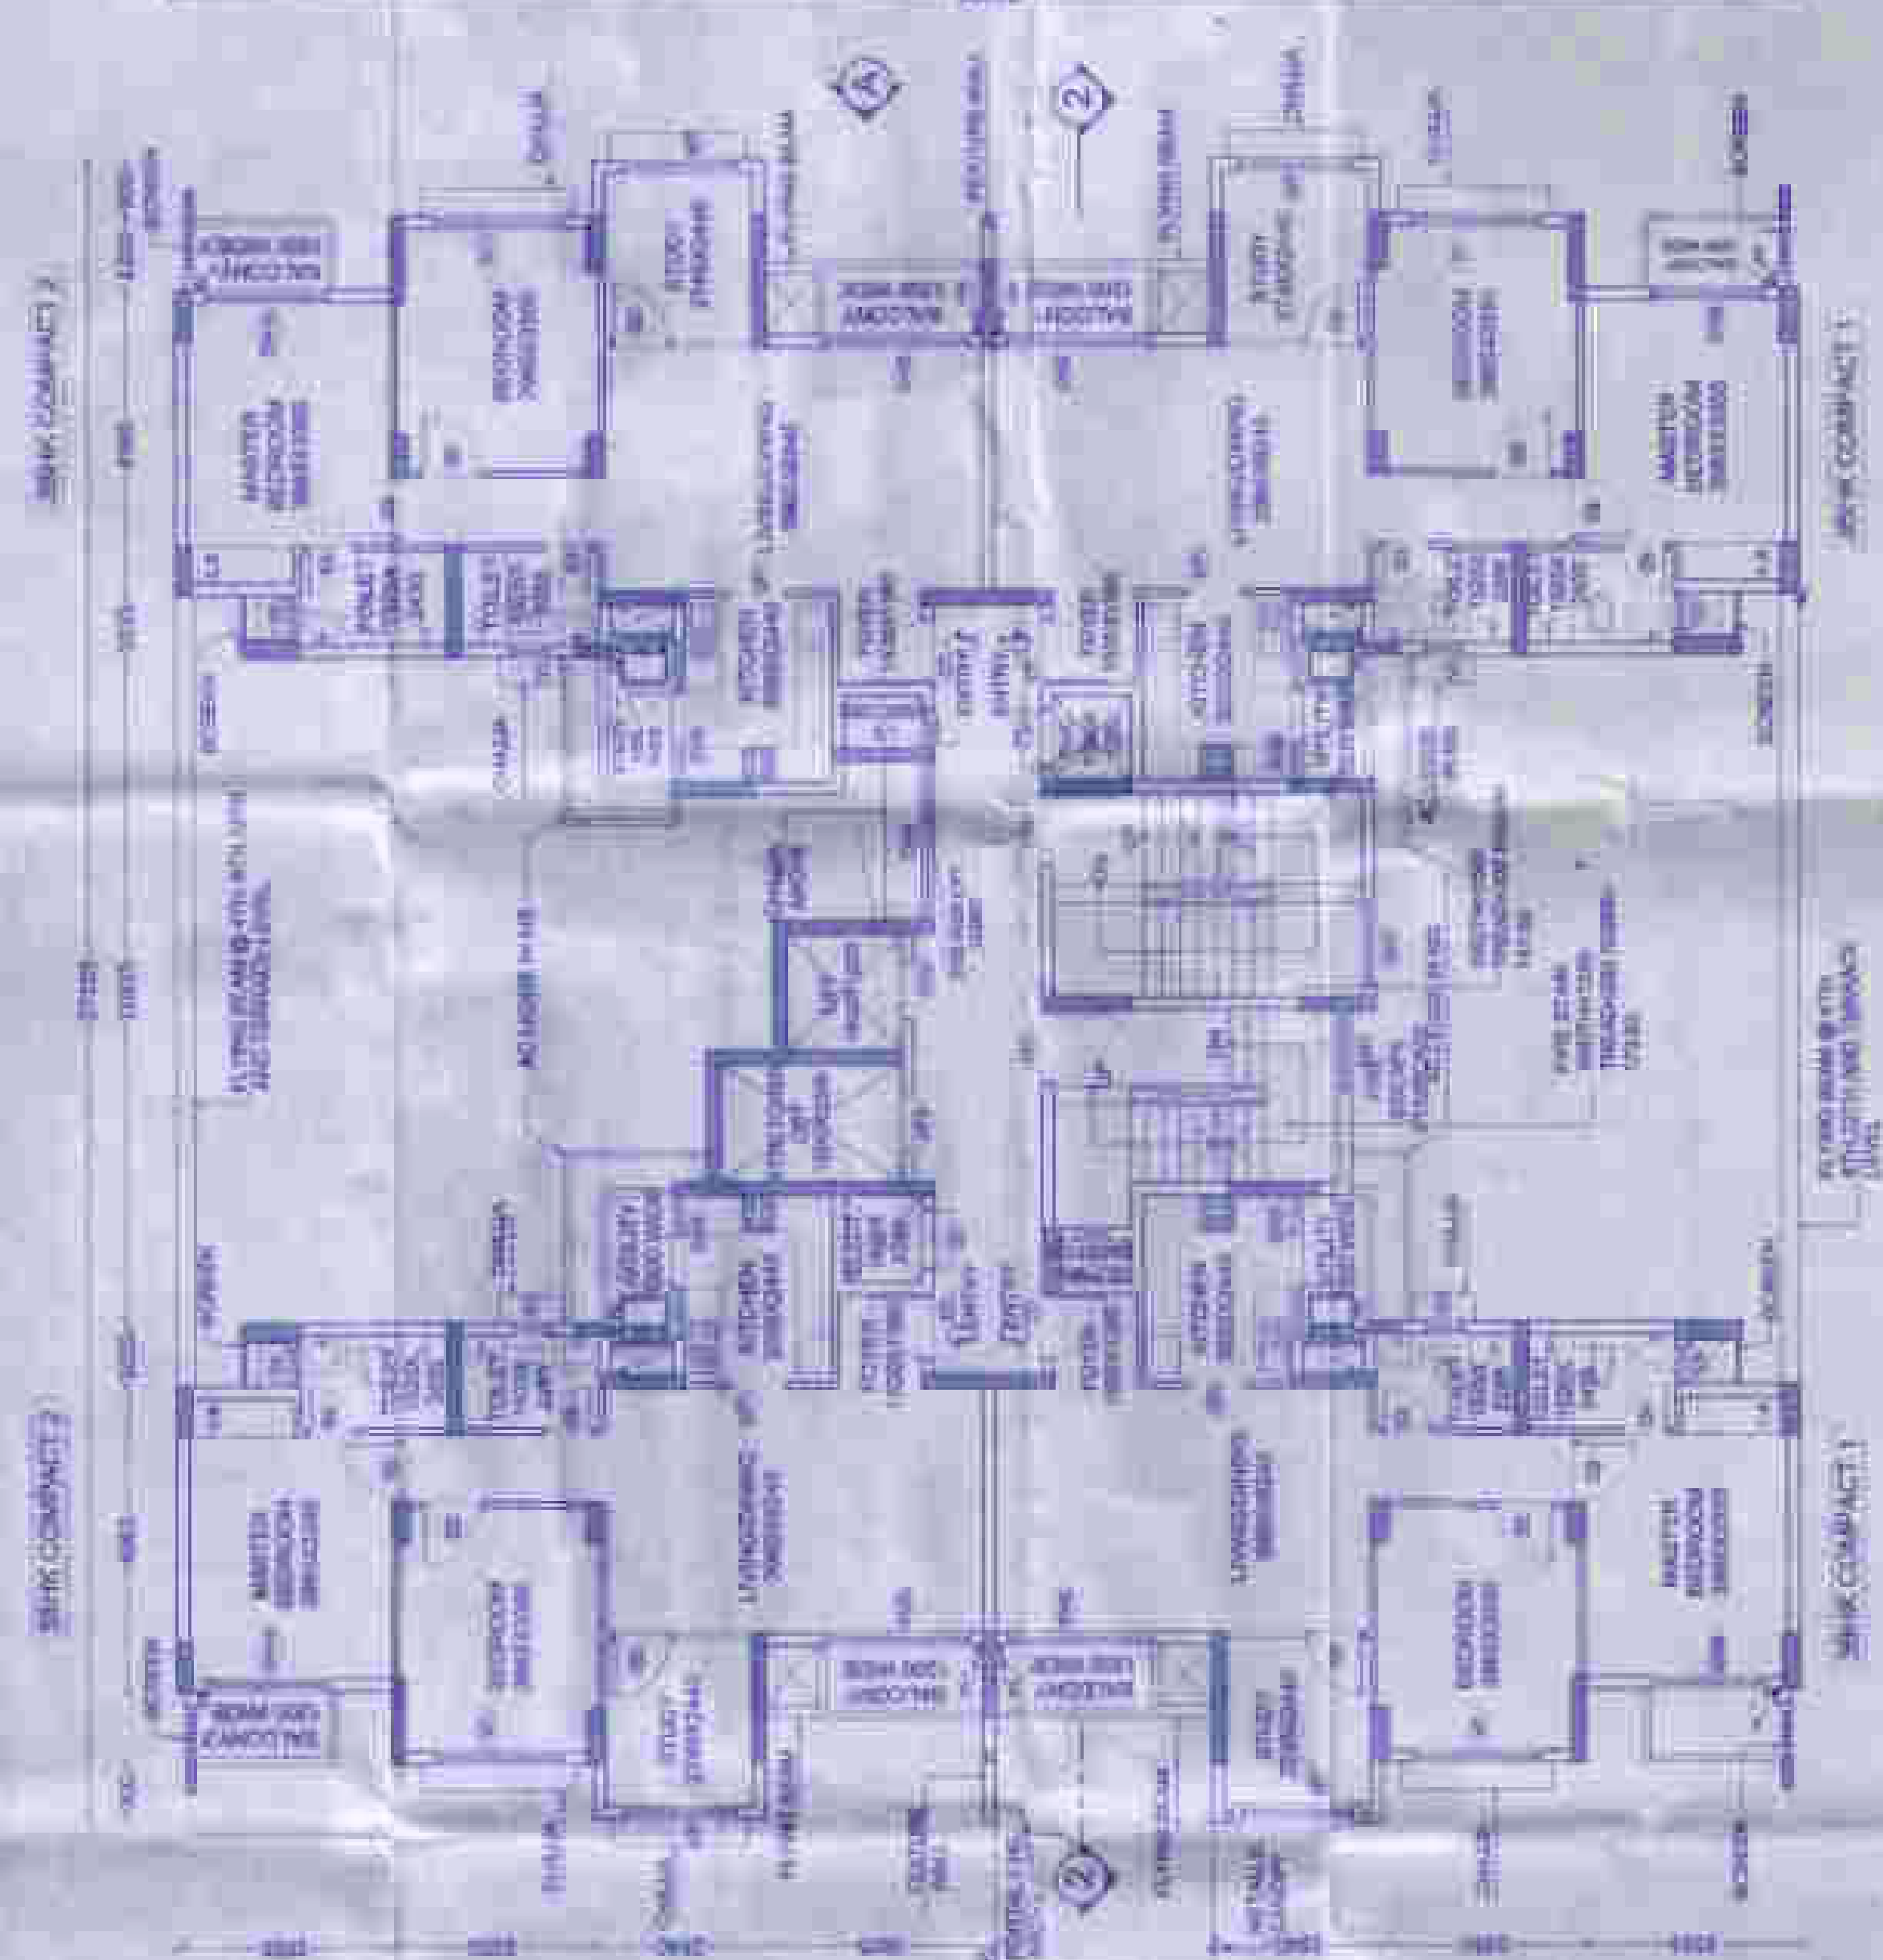

2ND FLOOR PLAN

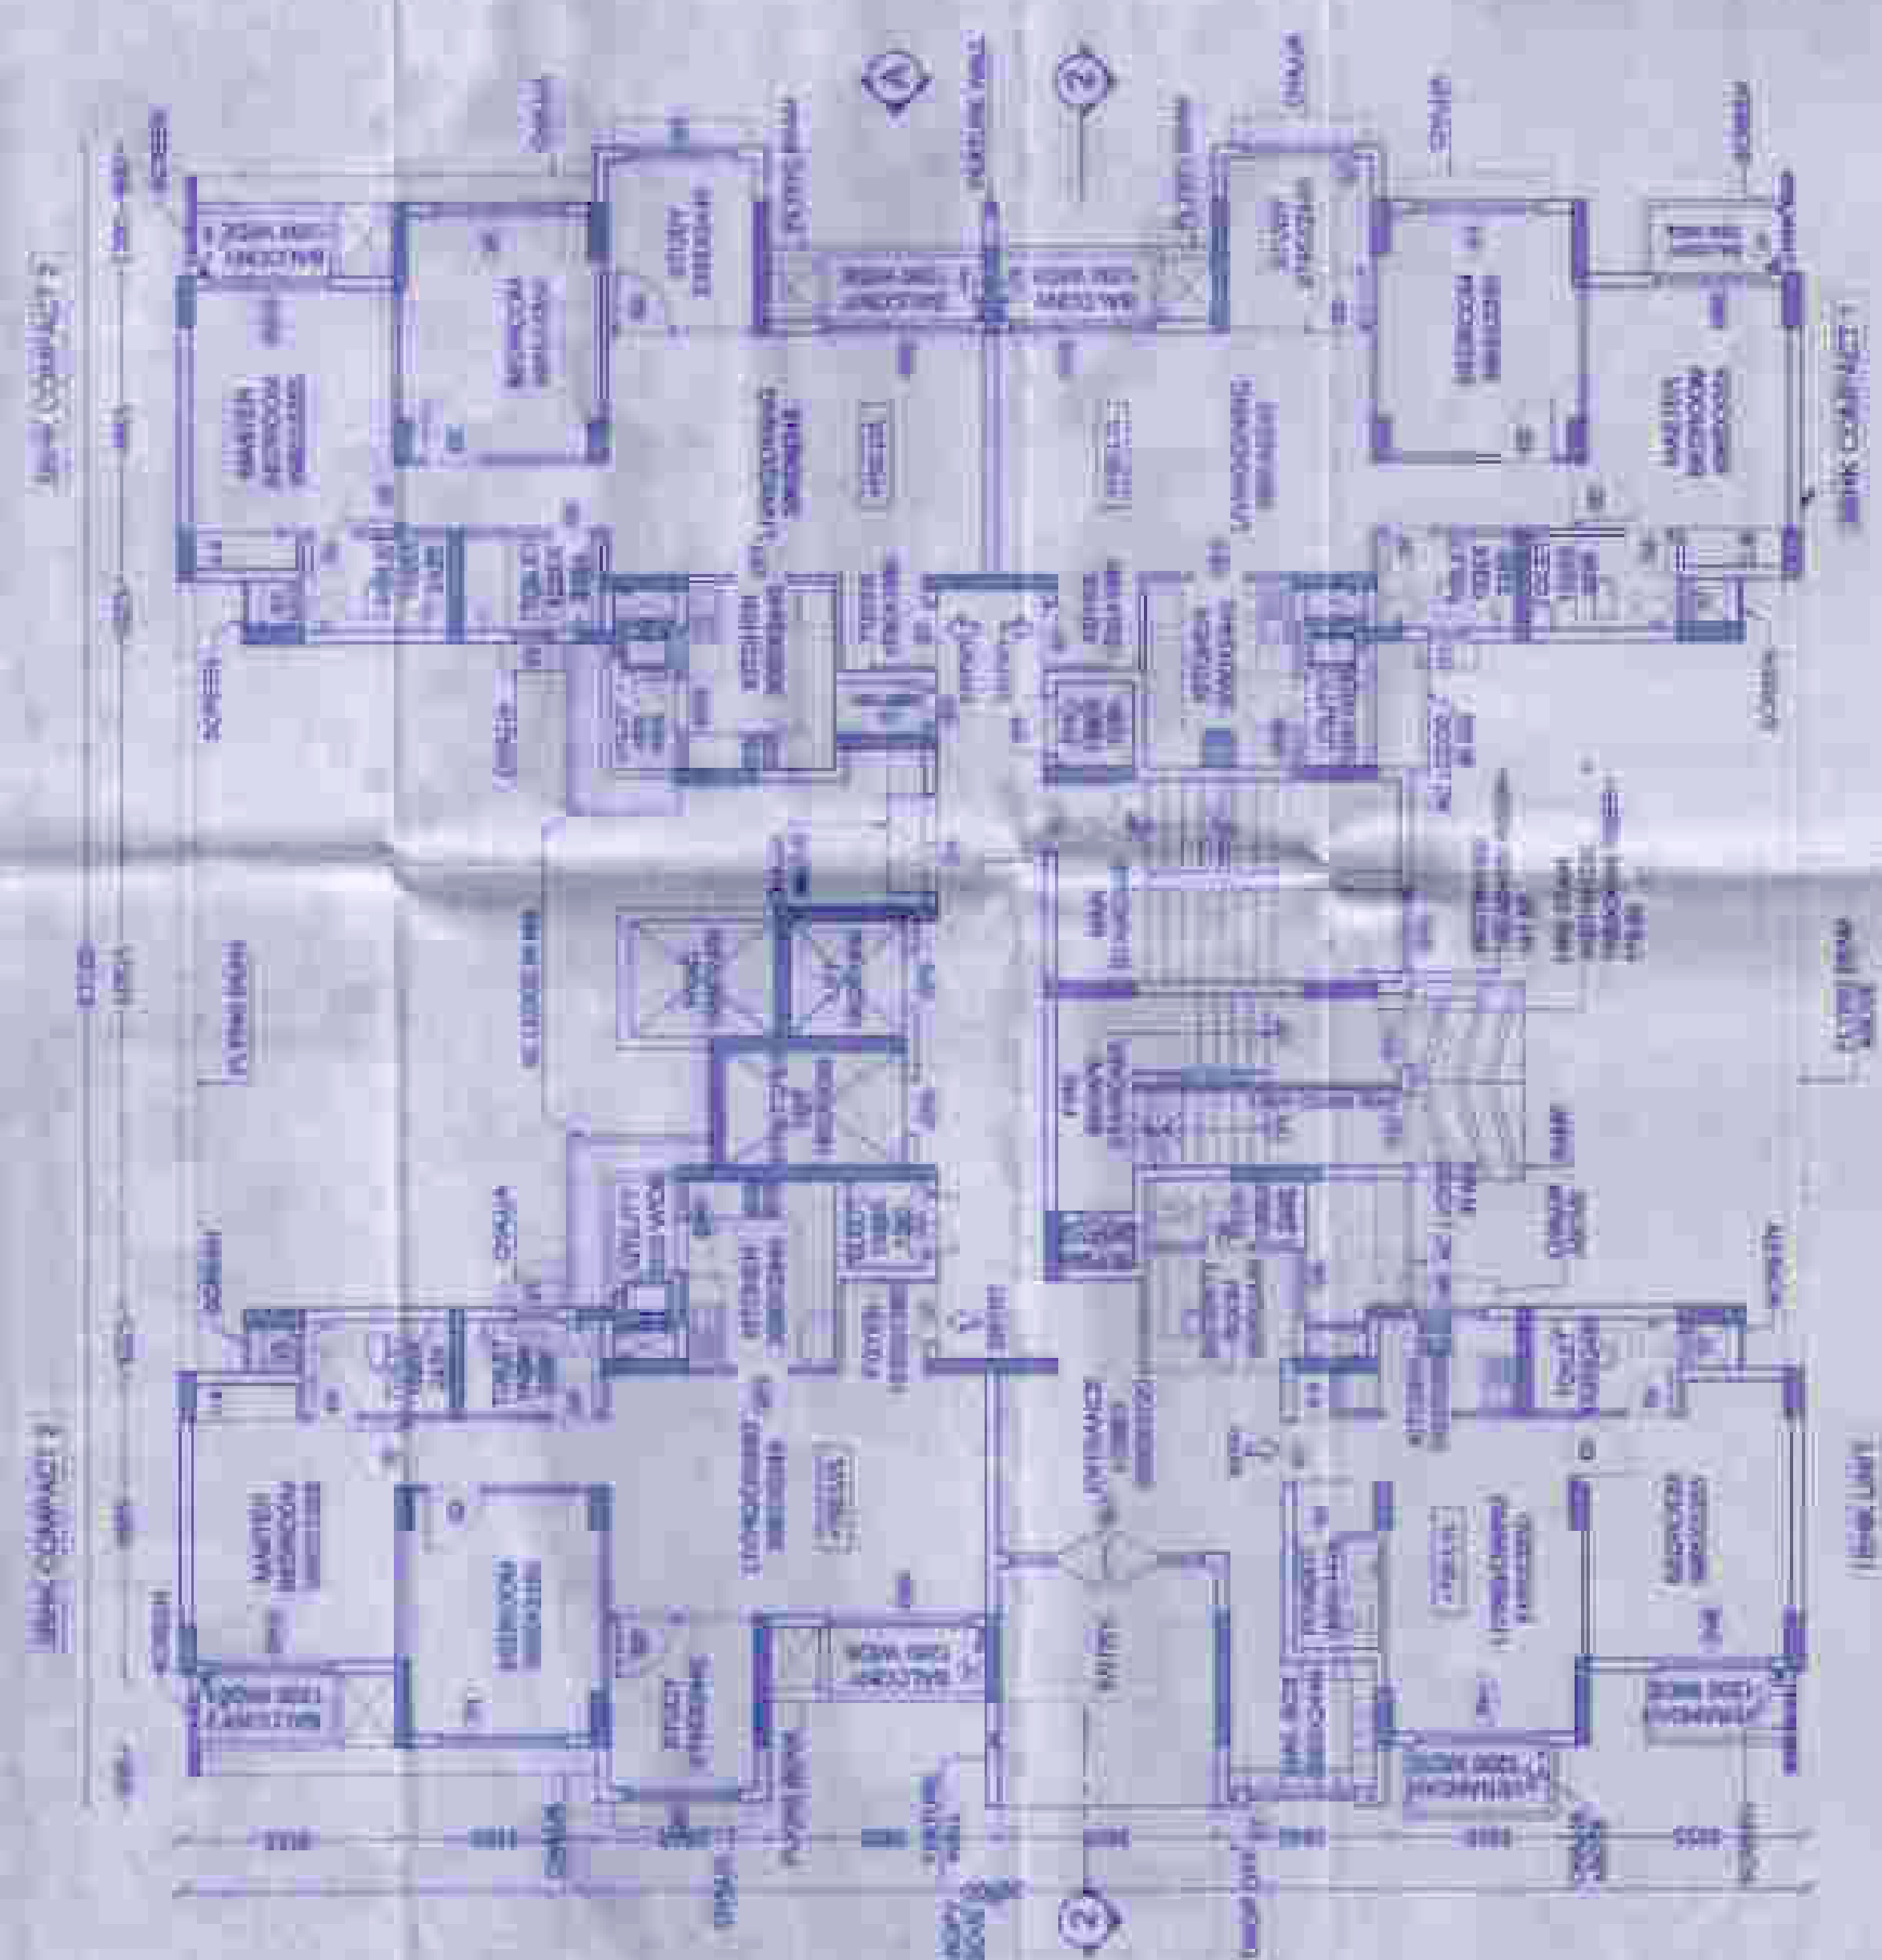

GROUND FLOOR PLAN

DATE	DATE
1. 1/20	1/20
2. 1/20	1/20
ARCHITECT

ARCHITECT SIGN

ARCHITECT SIGN

VASTULPI
ARCHITECTS & INTERIOR DESIGNERS
VASTU SHASTRA CONSULTANTS
VIBHUTI KHAND, GOMTI NAGAR, LUCKNOW
PH. NO. 945418131, 933509999
email - vastupipi@gmail.com
website - www.vastupipi.com