


OLD APPROVED PHASE 1
WITH RERA NO
UPRERAPRJ923531

CONTOUR PLAN

PROPOSED SITE

MASTER PLAN
NOT TO SCALE

KEY PLAN
NOT TO SCALE

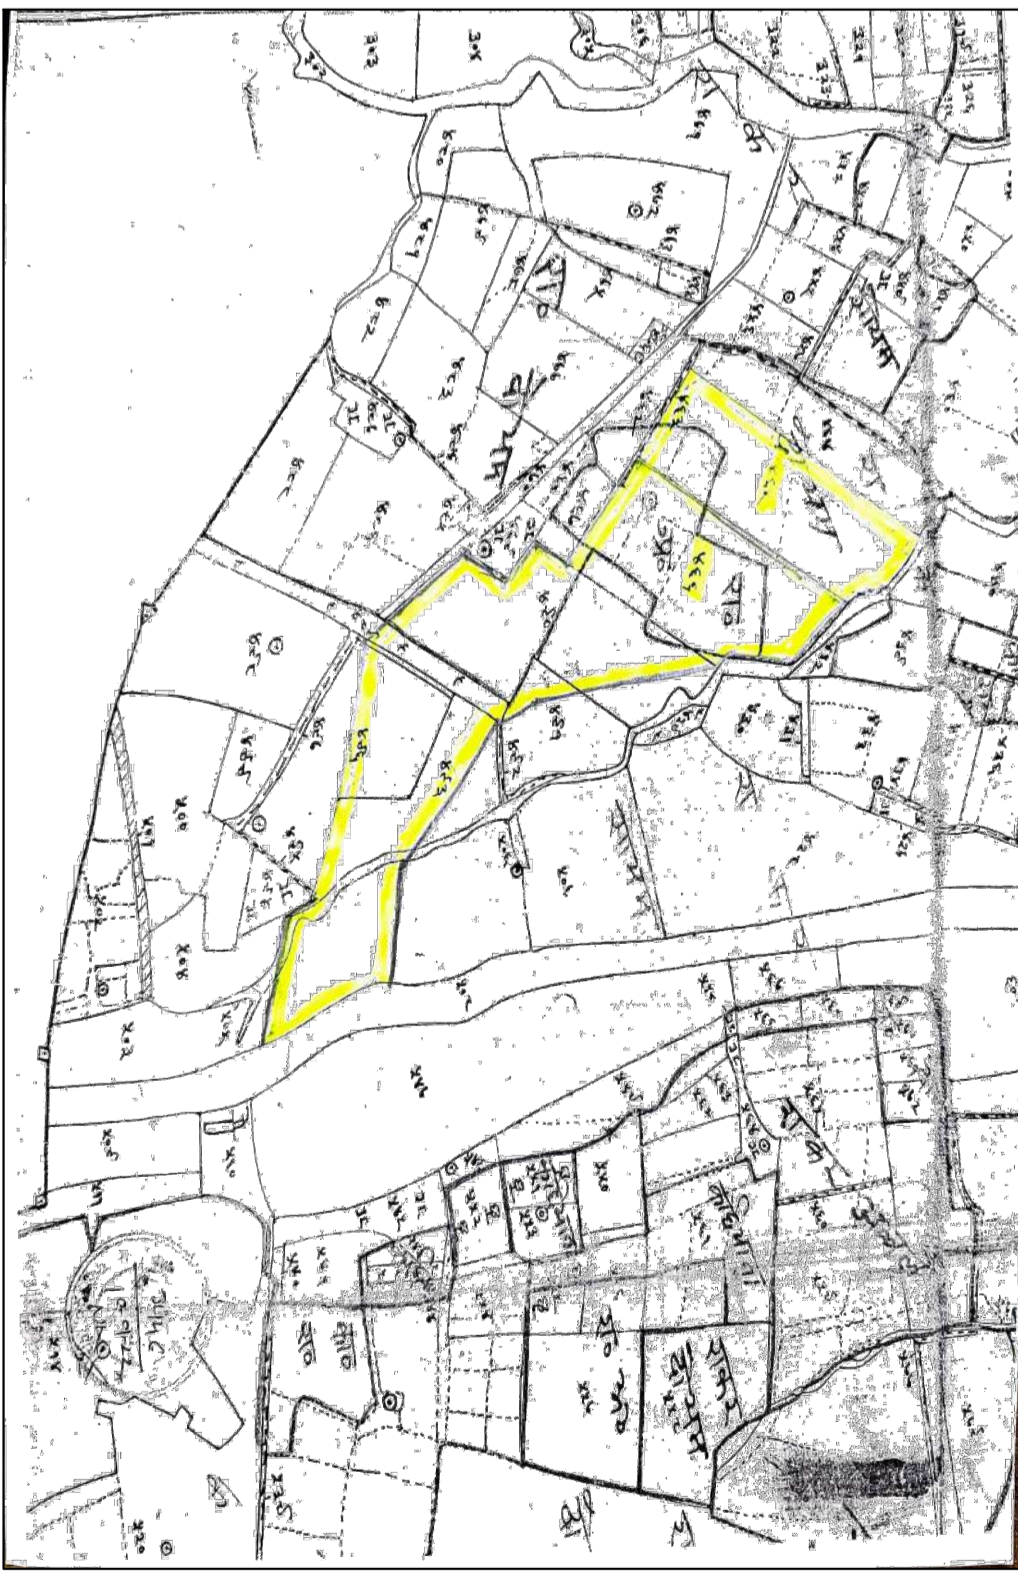

KHASRA PLAN
NOT TO SCALE

OLD APPROVED PHASE 1
WITH RERA NO
UPRERAPRJ923531

REVISED & EXTENSION RESIDENTIAL LAYOUT PLAN OF "SWASTIK CITY" SITUATED AT KHASRA NO- 490(PART), 491(PART), 503 (PART), 504(PART) 493, 496 (PART), 489 & 466, 465 , 467 MOUZA- BUDHA, JHANSI.

OWNER :-
SWASTIK INFRA DEVELOPERS, JHANSI
(1) Mr. RAKESH SINGH S/O LATE SHRI CHANDRA SHEKHAR SINGH
(2) Mr. NIKHIL CHHABRA S/O LATE SHRI KISHAN CHHABRA
(3) Mr. MAYUR AGRAWAL S/O RAJESH AGRAWAL
(4) Mr. RAJESH AGRAWAL S/O JAGDAMBA AGRAWAL
(5) Mr. POORAN S/O SHRI GHANSHYAM
(6) Mr. ANKIT CHHABRA S/O LATE SHRI KISHAN CHHABRA
(7) Mr. AMIT SINGH S/O LATE SHRI CHANDRA SHEKHAR SINGH
(8) M/S S.R.K DEVELOPERS

NOTE:-
1- SEPARATE SEPTIC TANKS ARRANGED BY SELF INDIVIDUAL PLOT/HOUSE HOLDERS
2- THE DRAINAGE OF THE COLONY WILL BE DISCHARGE IN THE EXISTING STORM WATER DRAIN NEAR BY.
3- TREES WILL BE PLANTED ALONG ROAD SIDE AT A DISTANCE OF 10 METER C/C
4- FOR INDIVIDUAL UNIT WE HAVE PROVIDED UNDERGROUND ELECTRICITY WIRING

LEGEND	
1. TREES	
2. SET BACK LINE	
3. DRAIN	
4. ELECTRICITY POLE	
5. GARBAGE BIN	
6. TRANSFORMER	
7. RAIN WATER HARVESTING	
8. SEWAGE LINE	

- C BLOCK
- D BLOCK
- EXISTING APPROVED BLOCK (A+B)
- EXTRA AREA FOR EWS & LIG & PLOT NO B-1B&1C
- COMMERCIAL AREA

OWNER'S SIGN:- ARCHITECT'S SIGN:-

Shubh Architects
ARCHITECTURE, INTERIORS, ENGINEERS, VALUERS & SURVEYORS
1st Floor, Shubham Complex, Near Tbat market, Esha Choudaha, Jhansi
9452862880, 7007562046
Mail: shubharchitects18@gmail.com

SCALE: _____
DATE: 17/01/2024