


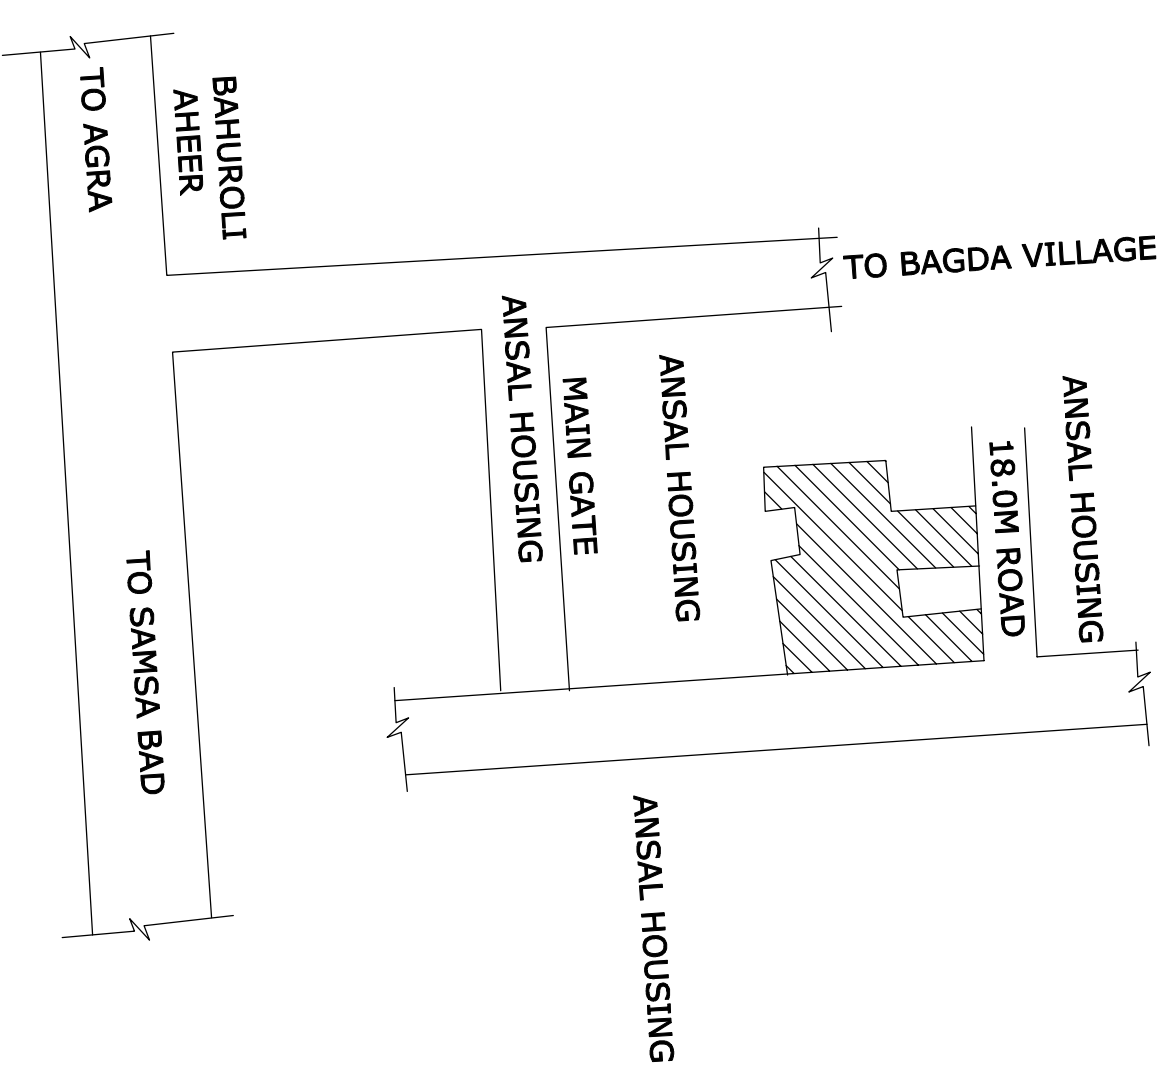


18.0 M WIDE ZONAL PLAN ROAD

LOCATION PLAN



LEGENDS:-	
	WATER SUPPLY PIPE
	GARDEN HYDRANT
	VALVE CHAMBER

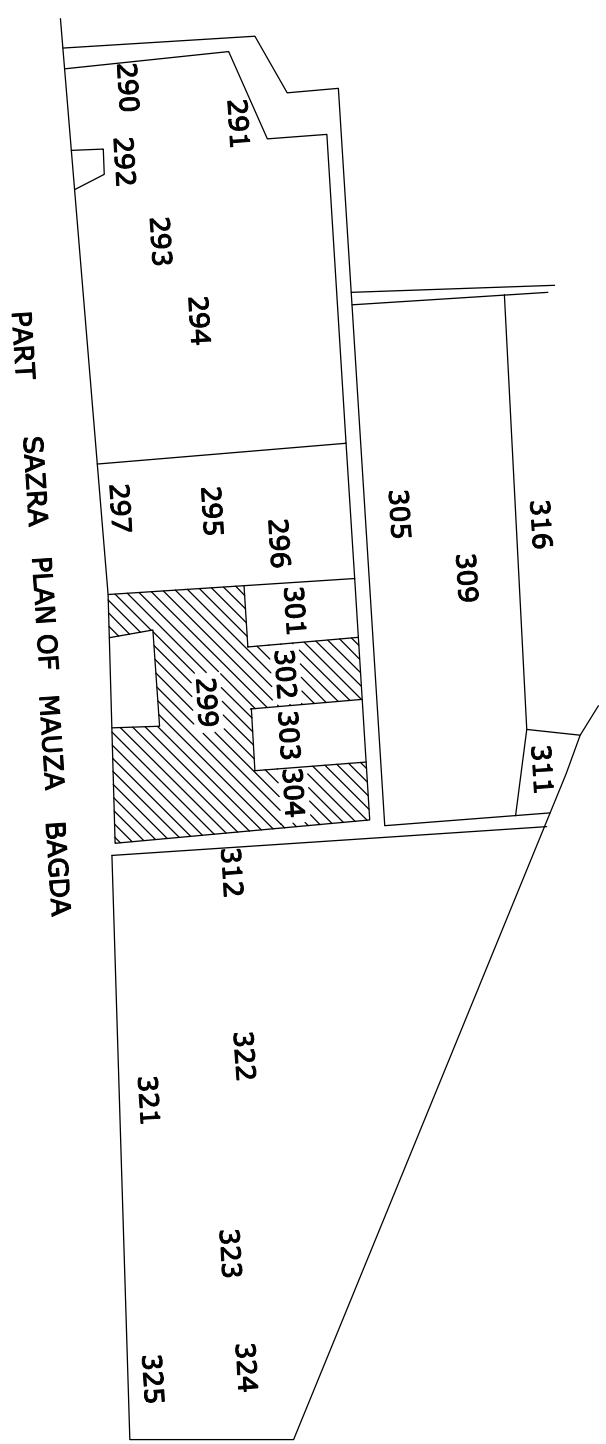

AREA CHART

- | | |
|--------------------------------|-------------------------------|
| 1. TOTAL NET LAND AREA | = 11526.46 SQ.M (2.847 ACRES) |
| 2. PERMISSIBLE GREEN AREA @15% | = 1728.96 SQ.M |
| 3. ACHIEVED PLOTTED AREA | = 7265.59 SQ.M (63.04%) |
| 4. ACHIEVED GREEN AREA | = 1731.24 SQ.M (15.01%) |
| 5. ACHIEVED ROAD AREA | = 2529.63 SQ.M (21.95%) |

PROJECT

EXISTING LAYOUT PLAN OF RASKHAN ENCLAVE SITUATED ON KHASRA NO. 298,299,302,304, AT MAUZA BAGH TAJGUNJ WARD AGRA

UNDER:- RASKHAN SAHKARI AWAS SAMITI LTD AGRA.

DRG. TITLE

WATER SUPPLY LAYOUT PLAN

DEALT	P.K.	DATE	14.03.16
CHECKED BY	M.K.	SCALE	1 : 400
DRG NO.	SERV/1051/ANSAL TOWN AGRA/PL-WS-03		

MANOU KUMAR
SR. DESIGN MANAGER
PHE.(SERVICES)

COL.P.K.SINGHAL
V.P.(SERVICES)

ansal housing & construction ltd.

15 – UGF, INDRA PRAKASH,
21, BARAKHAMBDA ROAD,
NEW DELHI – 110 001