


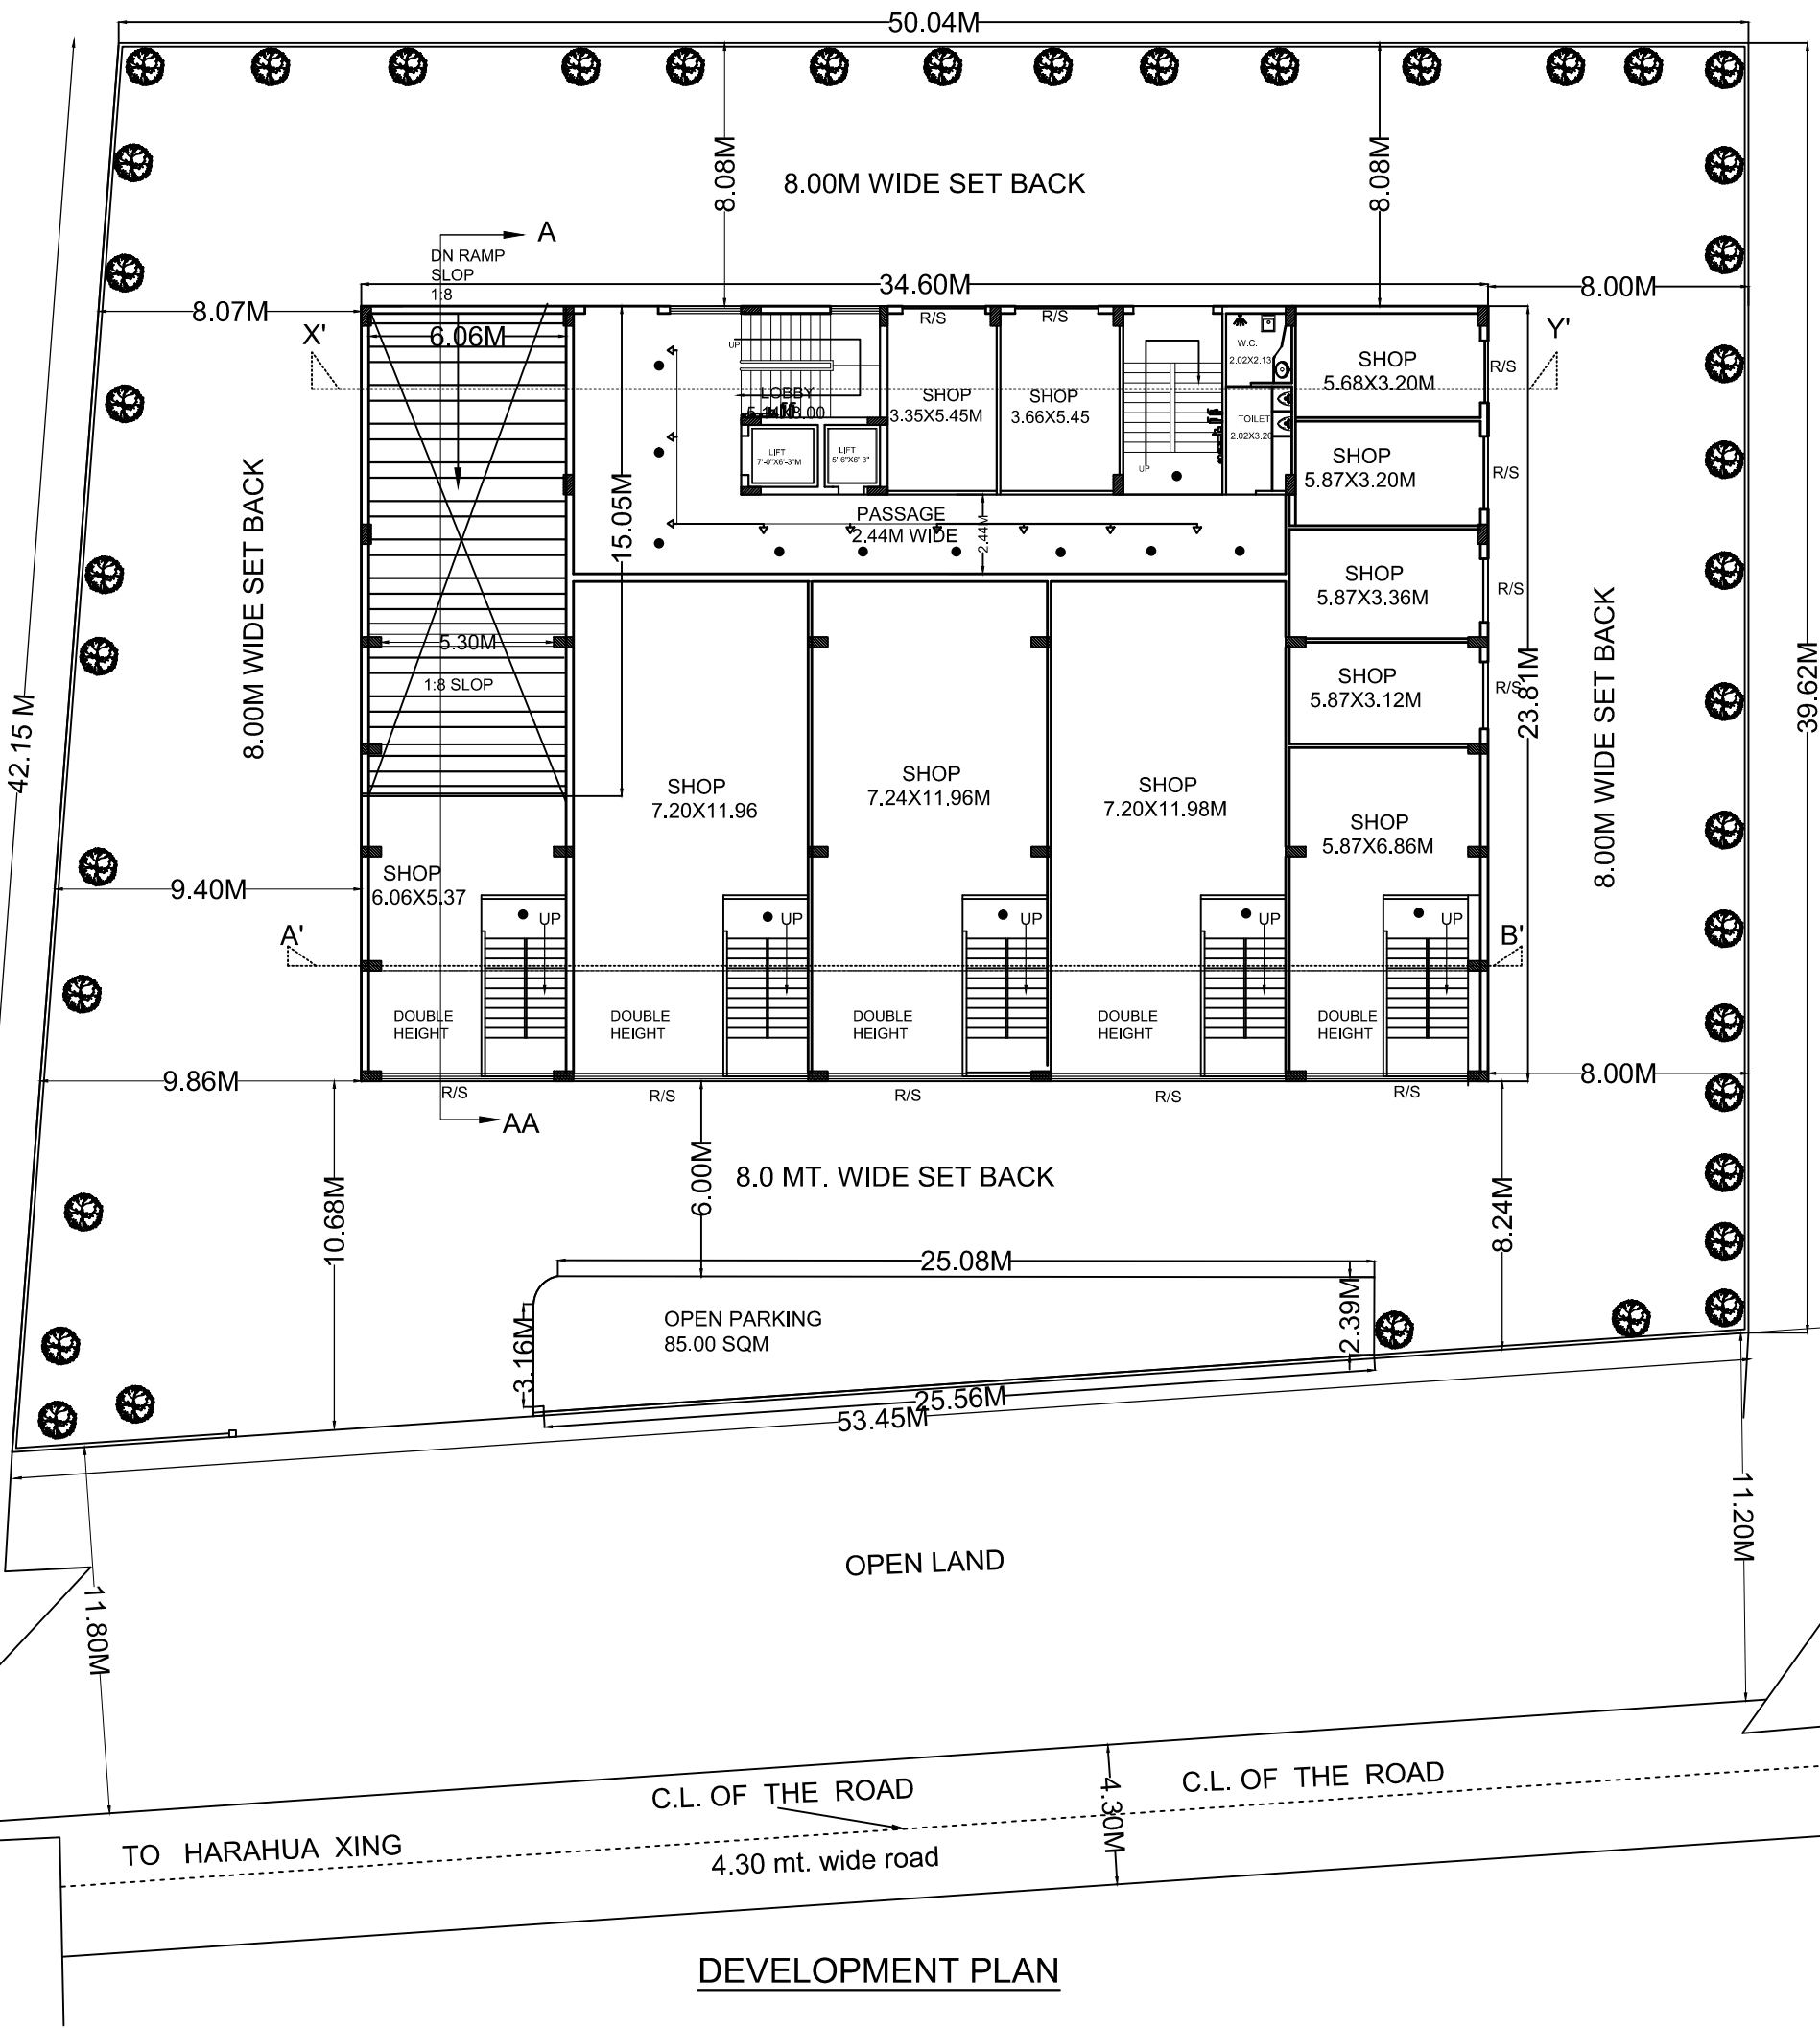

DEVELOPMENT PLAN

PROPOSED COMMERCIAL/ GROUP HOUSING PLAN OF ARAZI NO.5, MAUZA- HARAHUA, PARAGANA- ATHGAWA, TAHASIL- PINDARA,DISTT- VARANASI	OWNER NAME SRI SARVJEET & JAGDISH SS/O KASHINATH DEVELOPERS:- AWADH BUILDCON PROP.- SUSHIL KUMAR RAI S/O Mr. ASHOK KUMAR RAI		DATE 05-02-2020	ARCHITECT	TITLE DEVELOPMENT PLAN	DESIGN CENTRE ARCHITECT ENGINEER INTT. DESIGNER VALUER OFFICE NO.11 IIND FLOOR P.C.F. PLAZA MINT HOUSE NADESAR VARANASI PH. NO. 0542,2505233
			SCALE N.T.S			
			SHEET NO. 04			
			DRAWN BY ANUJ SR.	CHECKD BY -----		

