


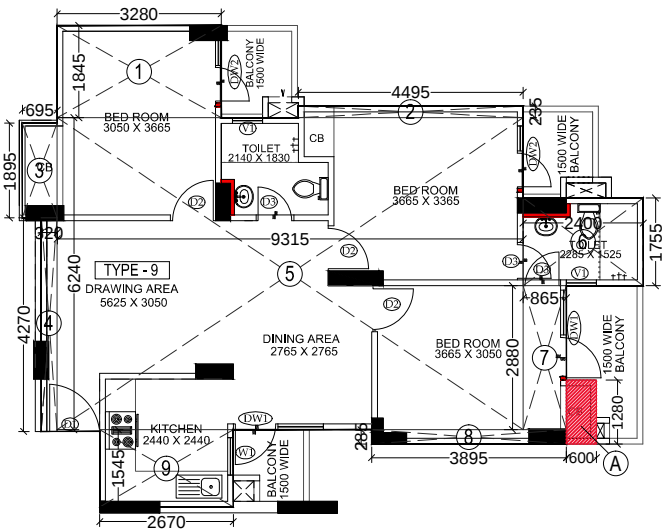

UNIT AREA (TYPE-9)		
S. NO.	DIMENSIONS	AREA(sq.mt.)
1.	3.280 X 1.845	6.05
2.	4.495 X 0.235	1.05
3.	0.695 X 1.895	1.31
4.	0.320 X 4.270	1.36
5.	9.315 X 6.240	58.12
6.	2.400 X 1.755	4.21
7.	0.865 X 2.880	2.49
8.	3.895 X 0.285	1.11
9.	2.670 X 1.545	4.12
TOTAL AREA		79.82

CUB - BOARD AREA (TYPE-9) (in non f.a.r. part of 5% of total f.a.r.)		
S. NO.	DIMENSIONS	AREA(sq.mt.)
A.	0.600 X 1.280	0.76
TOTAL AREA		0.76 sq.mt.

UNIT AREA (TYPE-10)		
S. NO.	DIMENSIONS	AREA(sq.mt.)
1.	2.980 X 1.730	5.15
2.	4.180 X 0.300	1.25
3.	9.145 X 4.620	42.24
4.	1.505 X 0.605	0.91
5.	3.575 X 1.825	6.52
6.	0.600 X 1.755	1.05
TOTAL AREA		57.12

CUB - BOARD AREA (TYPE-10) (in non f.a.r. part of 5% of total f.a.r.)		
S. NO.	DIMENSIONS	AREA(sq.mt.)
A.	0.600 X 1.280	0.76
B.	0.600 X 1.220	0.73
TOTAL AREA		1.49 sq.mt.

LIFT LOBBY AREA (in non f.a.r. part of 5% of total f.a.r.)		
S. NO.	DIMENSIONS	AREA(sq.mt.)
A.	5.920 X 1.675	9.91
TOTAL AREA		9.91 sq.mt.



SHAFT AREA (in non f.a.r. part of 5% of total f.a.r.)		
S. NO.	DIMENSIONS	AREA(sq.mt.)
S1.	0.905 X 2.325 X 2	4.20
S2.	0.905 X 1.220 X 2	2.20
TOTAL AREA		6.40 sq.mt.

UNIT AREA (TYPE-8)		
S. NO.	DIMENSIONS	AREA(sq.mt.)
1.	7.535 X 3.480	26.22
2.	1.560 X 1.570	2.44
3.	0.780 X 2.570	2.00
4.	8.545 X 8.100	69.21
5.	2.340 X 3.580	8.37
6.	1.755 X 0.600	1.05
7.	3.440 X 0.750	2.58
TOTAL AREA		111.87

CUB - BOARD AREA (TYPE-8) (in non f.a.r. part of 5% of total f.a.r.)		
S. NO.	DIMENSIONS	AREA(sq.mt.)
A.	1.250 X 0.600	0.75
TOTAL AREA		0.75 sq.mt.


FIRE STAIR CASE AREA		
S. NO.	DIMENSIONS	AREA(sq.mt.)
1.	5.560 X 3.035	16.87
TOTAL FIRE STAIR CASE AREA (1ST TO 16TH FLOORS) = 16.87 X 16 = 269.92 sq.mt.		

MUMTY AREA (in non f.a.r. part of 5% of total f.a.r.)		
S. NO.	DIMENSIONS	AREA(sq.mt.)
1.	5.560 X 3.035	16.87
2.	5.130 X 3.600	18.46
TOTAL AREA		35.33sq.mt.

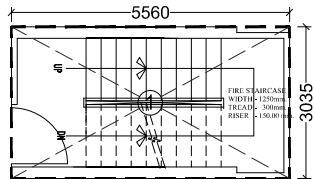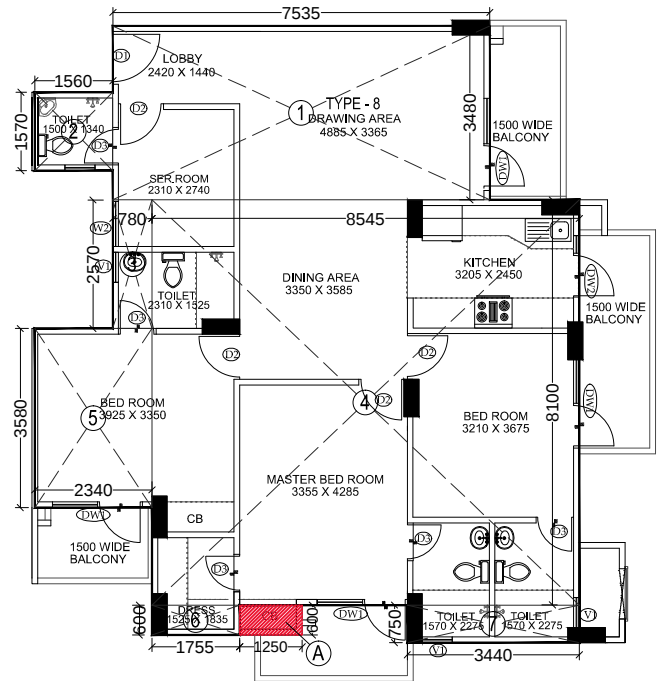



FIRE STAIRCASE & MUMTY

AREA STATEMENT								
S.No.	FLOORS	F.A.R. AREA(sq.mt.)	NON F.A.R. AREA (in part of 5% of total permissible f.a.r.)					TOTAL NON F.A.R. AREA (sq.mt.)
			CUB-BOARD AREA	SHAFT AREA	LIFT LOBBY AREA	MUMTY AREA	MACHINE ROOM AREA	
1	STILT/GR. FLOOR = 933.10							
	a. stilt area (in non f.a.r.)	= 813.10						
	b. convenient shops area (in f.a.r.)	120.00						
2	FIRST FLOOR	891.72	13.45	6.40	9.91	---	---	29.76
3	SECOND FLOOR	880.17	13.45	6.40	9.91	---	---	29.76
4	THIRD FLOOR	880.17	13.45	6.40	9.91	---	---	29.76
5	FOURTH FLOOR	880.17	13.45	6.40	9.91	---	---	29.76
6	FIFTH FLOOR	880.17	13.45	6.40	9.91	---	---	29.76
7	SIXTH FLOOR	880.17	13.45	6.40	9.91	---	---	29.76
8	SEVENTH FLOOR	880.17	13.45	6.40	9.91	---	---	29.76
9	EIGHTH FLOOR	880.17	13.45	6.40	9.91	---	---	29.76
10	NINTH FLOOR	880.17	13.45	6.40	9.91	---	---	29.76
11	TENTH FLOOR	880.17	13.45	6.40	9.91	---	---	29.76
12	ELEVENTH FLOOR	880.17	13.45	6.40	9.91	---	---	29.76
13	TWELVETH FLOOR	880.17	13.45	6.40	9.91	---	---	29.76
14	THIRTEENTH FLOOR	880.17	13.45	6.40	9.91	---	---	29.76
15	FOURTEENTH FLOOR	880.17	13.45	6.40	9.91	---	---	29.76
16	FIFTEENTH FLOOR	880.17	13.45	6.40	9.91	---	---	29.76
17	SIXTEENTH FLOOR	880.17	13.45	6.40	9.91	---	---	29.76
18	TERRACE FLOOR	---	---	---	---	35.33	30.65	65.98
TOTAL		14,094.27	215.20	102.40	158.56	35.33	30.65	542.14

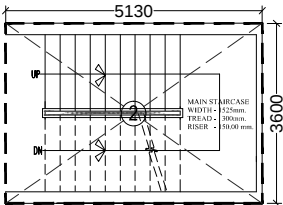

MUMTY


AREA DETAIL			
1ST FLOOR			
Flat Area			
Type - 8	111.87	02 No.	223.74 Sq. MT.
Type - 9	79.82	02 No.	159.64 Sq. MT.
Type - 10	57.12	07 No.	399.84 Sq. MT.
TOTAL AREA (Flat)		11 No.	783.22 Sq. MT.
CIRCULATION AREA		= 108.50 Sq. MT.	
TOTAL FIRST FLOOR AREA = 891.72 SQ.MT.			
(LIFT - 1) = (1.850 X 1.850 X 2) = 6.84 sq.mt.			
(LIFT - 2) = (1.850 X 2.550) = 4.71 sq.mt.			
TOTAL LIFT AREA		= 11.55 sq.mt.	
2ND TO 16TH FLOOR			
= TOTAL FIRST FL. AREA - TOTAL LIFT AREA			
= 891.72 - 11.55			
= 880.17 SQ. MT.			

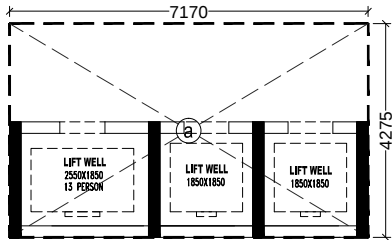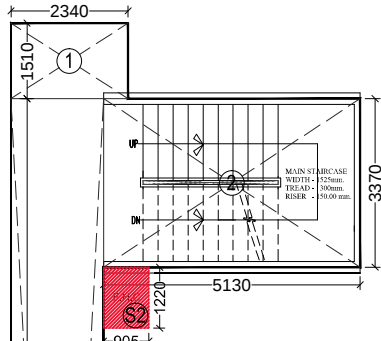

MACHINE ROOM

MACHINE ROOM AREA (in non f.a.r. part of 5% of total f.a.r.)		
S. NO.	DIMENSIONS	AREA(sq.mt.)
a.	7.170 X 4.275	30.65
TOTAL AREA		30.65sq.mt.

TOTAL CUB - BOARD AREA (in non f.a.r. PART OF 5% OF TOTAL F.A.R.)				
TYPE - 8	0.75sq.mt. X 02 = 1.50	X	16 floors	24.00sq.mt.
TYPE - 9	0.76sq.mt. X 02 = 1.52	X	16 floors	24.32sq.mt.
TYPE - 10	1.49sq.mt. X 07 = 10.43	X	16 floors	166.88sq.mt.
13.45sq.mt. area in 1 floor				
TOTAL PROPOSED CUB - BOARD AREA		215.20sq.mt.		

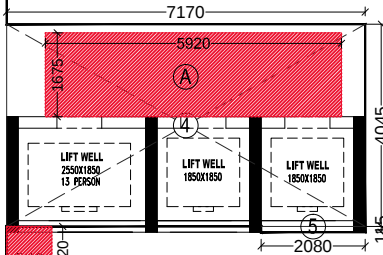

CIRCULATION AREA		
S. NO.	DIMENSIONS	AREA(sq.mt.)
1.	2.340 X 1.510	3.53
2.	5.130 X 3.370	17.28
3.	1.850 X 36.135	66.84
4.	7.170 X 4.045	29.00
5.	2.080 X 0.115	0.23
6.	1.265 X 1.210	1.53
TOTAL AREA		118.41
LESS :- LIFT LOBBY AREA = Circulation area - lift lobby area = 118.41 - 9.91 = 108.50Sq.mt.		

PROJECT:- PART COMPOUNDING DRAWING FOR THE GROUP HOUSING PROJECT "S.C.C. SAPPHIRE "AT KH. NO. -1010,1011 & 1012 AT VILLAGE NOORNAGAR GHAZIABAD (U.P.)	
OWNER:- M/s. S. C. C. BUILDER (P.) LTD. M/s. SHRINE BUILTECH (P.) LTD.	
DIRECTOR:- Mr. VIPUL GIRI	
OWNER SIGN:	ARCHITECT SIGN:
DRAWING TITLE: AREA CALCULATION (Block - F)	
 ANUJ AGARWAL ARCHITECTS OFFICE- A-244 KAUSHAMBI GHAZIABAD (U.P.) Ph-0120-6454182, 4165712, TEL. FAX-2773592 e-mail : arch.anujagarwal@gmail.com	
SCALE NTS	DEALT BY NTS
CHECKED BY NTS	DATE NTS
DRG. No. CD-12	