


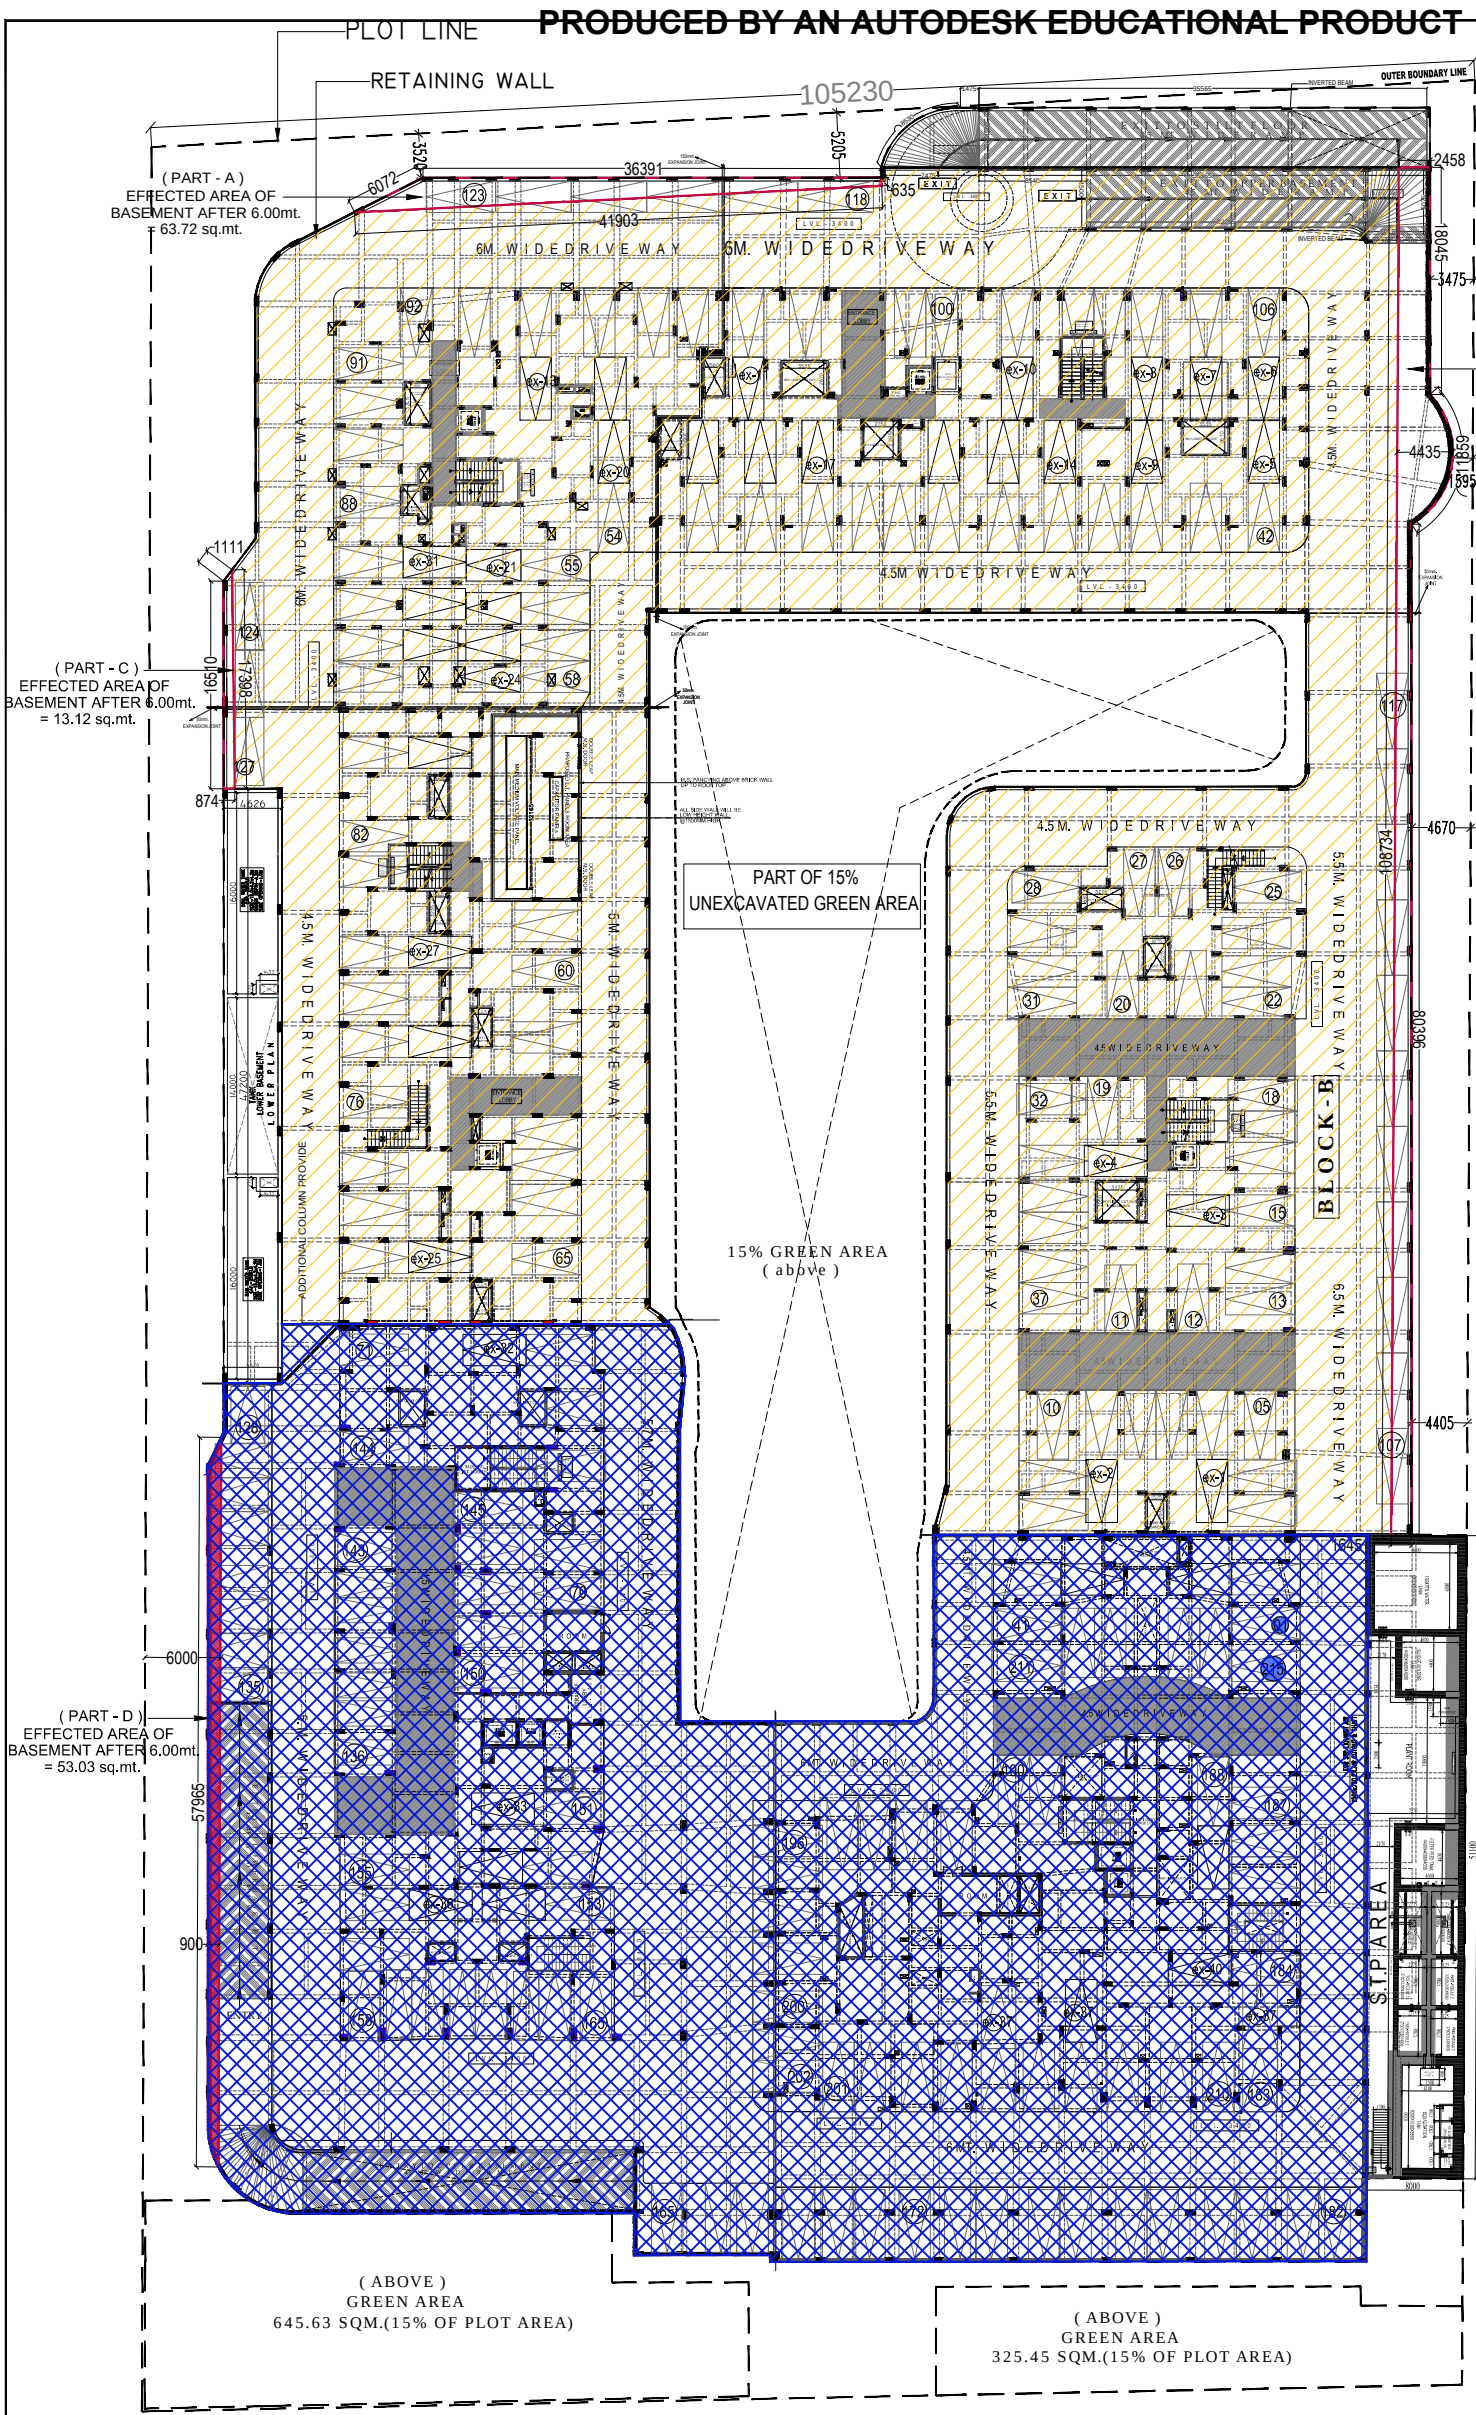


UPPER BASEMENT PLAN

BASEMENT EFFECTED AREA ALREADY COMPOUNDED		
(PART -A) EFFECTED AREA		
S. NO.	DIMENSION	AREA (SQ. MTR)
1	as per calculation	63.72
(PART -B) EFFECTED AREA		
1	as per calculation	195.52
(PART -C) EFFECTED AREA		
1	as per calculation	13.12
PART -A + PART -B + PART -C =		TOTAL = 272.36

BASEMENT EFFECTED AREA TO BE COMPOUND		
(PART -D) EFFECTED AREA		
S. NO.	DIMENSION	AREA (SQ. MTR)
1	as per calculation	53.03



ALREADY COMPOUNDED
BLOCK - B , C , D , E

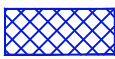

APPLIED FOR PART COMPOUNDING
BLOCK - A , F



EFFECTED BASEMENT AREA AFTER 6.00mt.

PROJECT:-
PART COMPOUNDING FOR THE
GROUP HOUSING PROJECT
"S.C.C. SAPPHIRE" AT KH. NO. -1010,1011 & 1012
AT VILLAGE NOORNAGAR, GHAZIABAD (U.P.)

OWNER:-
M/s. S. C. C. BUILDER (P.) LTD.
M/s. SHRINE BUILDTECH (P.) LTD.

DIRECTOR:-
Mr. VIPUL GIRI

OWNER SIGN: _____ ARCHITECT SIGN: _____

DRAWING TITLE: UPPER BASEMENT PLAN



ANUJ AGARWAL ARCHITECTS
OFFICE - A-244 KAUSHAMBI GHAZIABAD (U.P.)
Ph:-0120 - 6454162, 4165712, TEL. FAX - 2773592
e-mail : archanujagarwal@gmail.com

SCALE	DEALT BY	CHECKED BY	DATE	DRG. No.
NTS				CD-02