
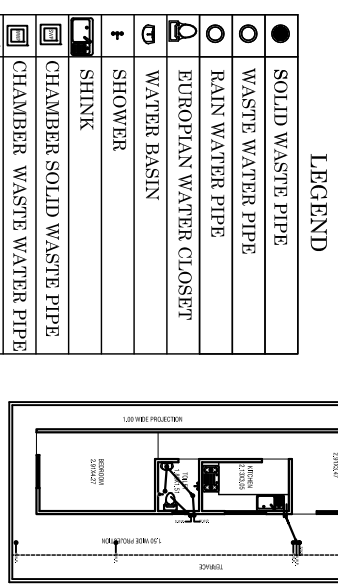
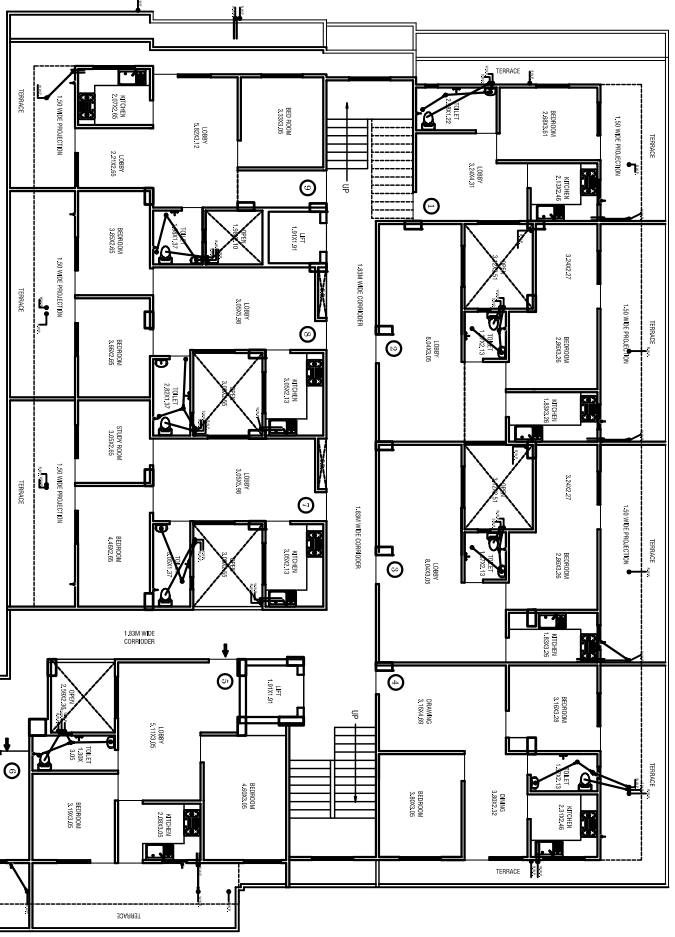
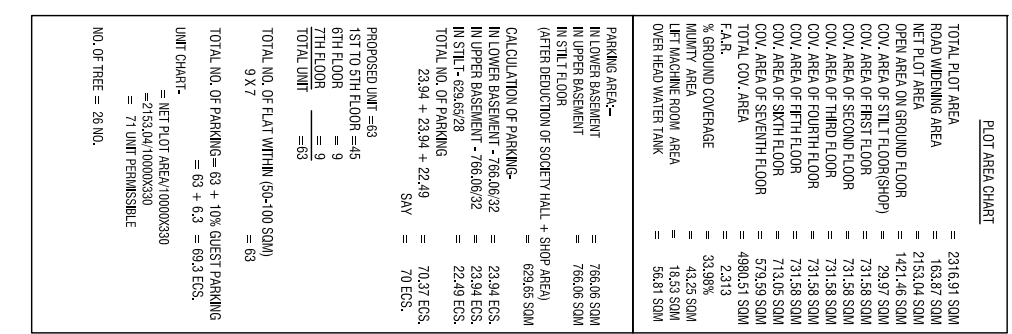
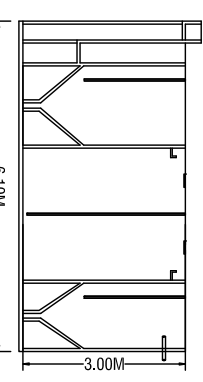
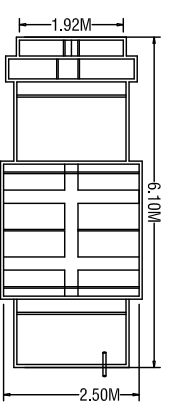
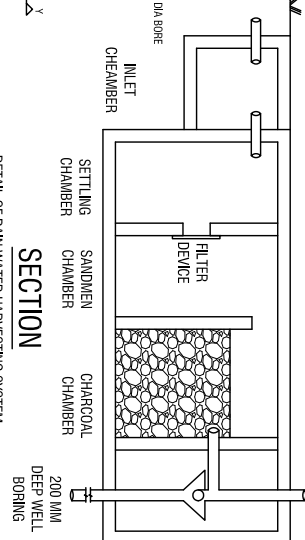
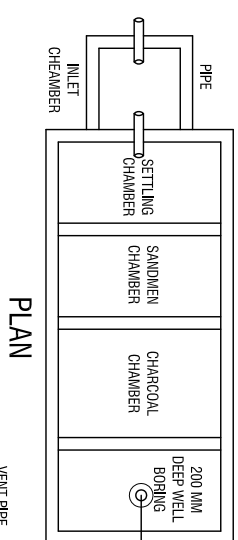
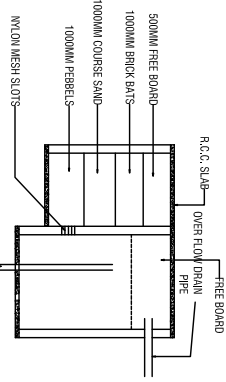
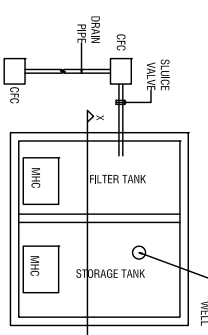


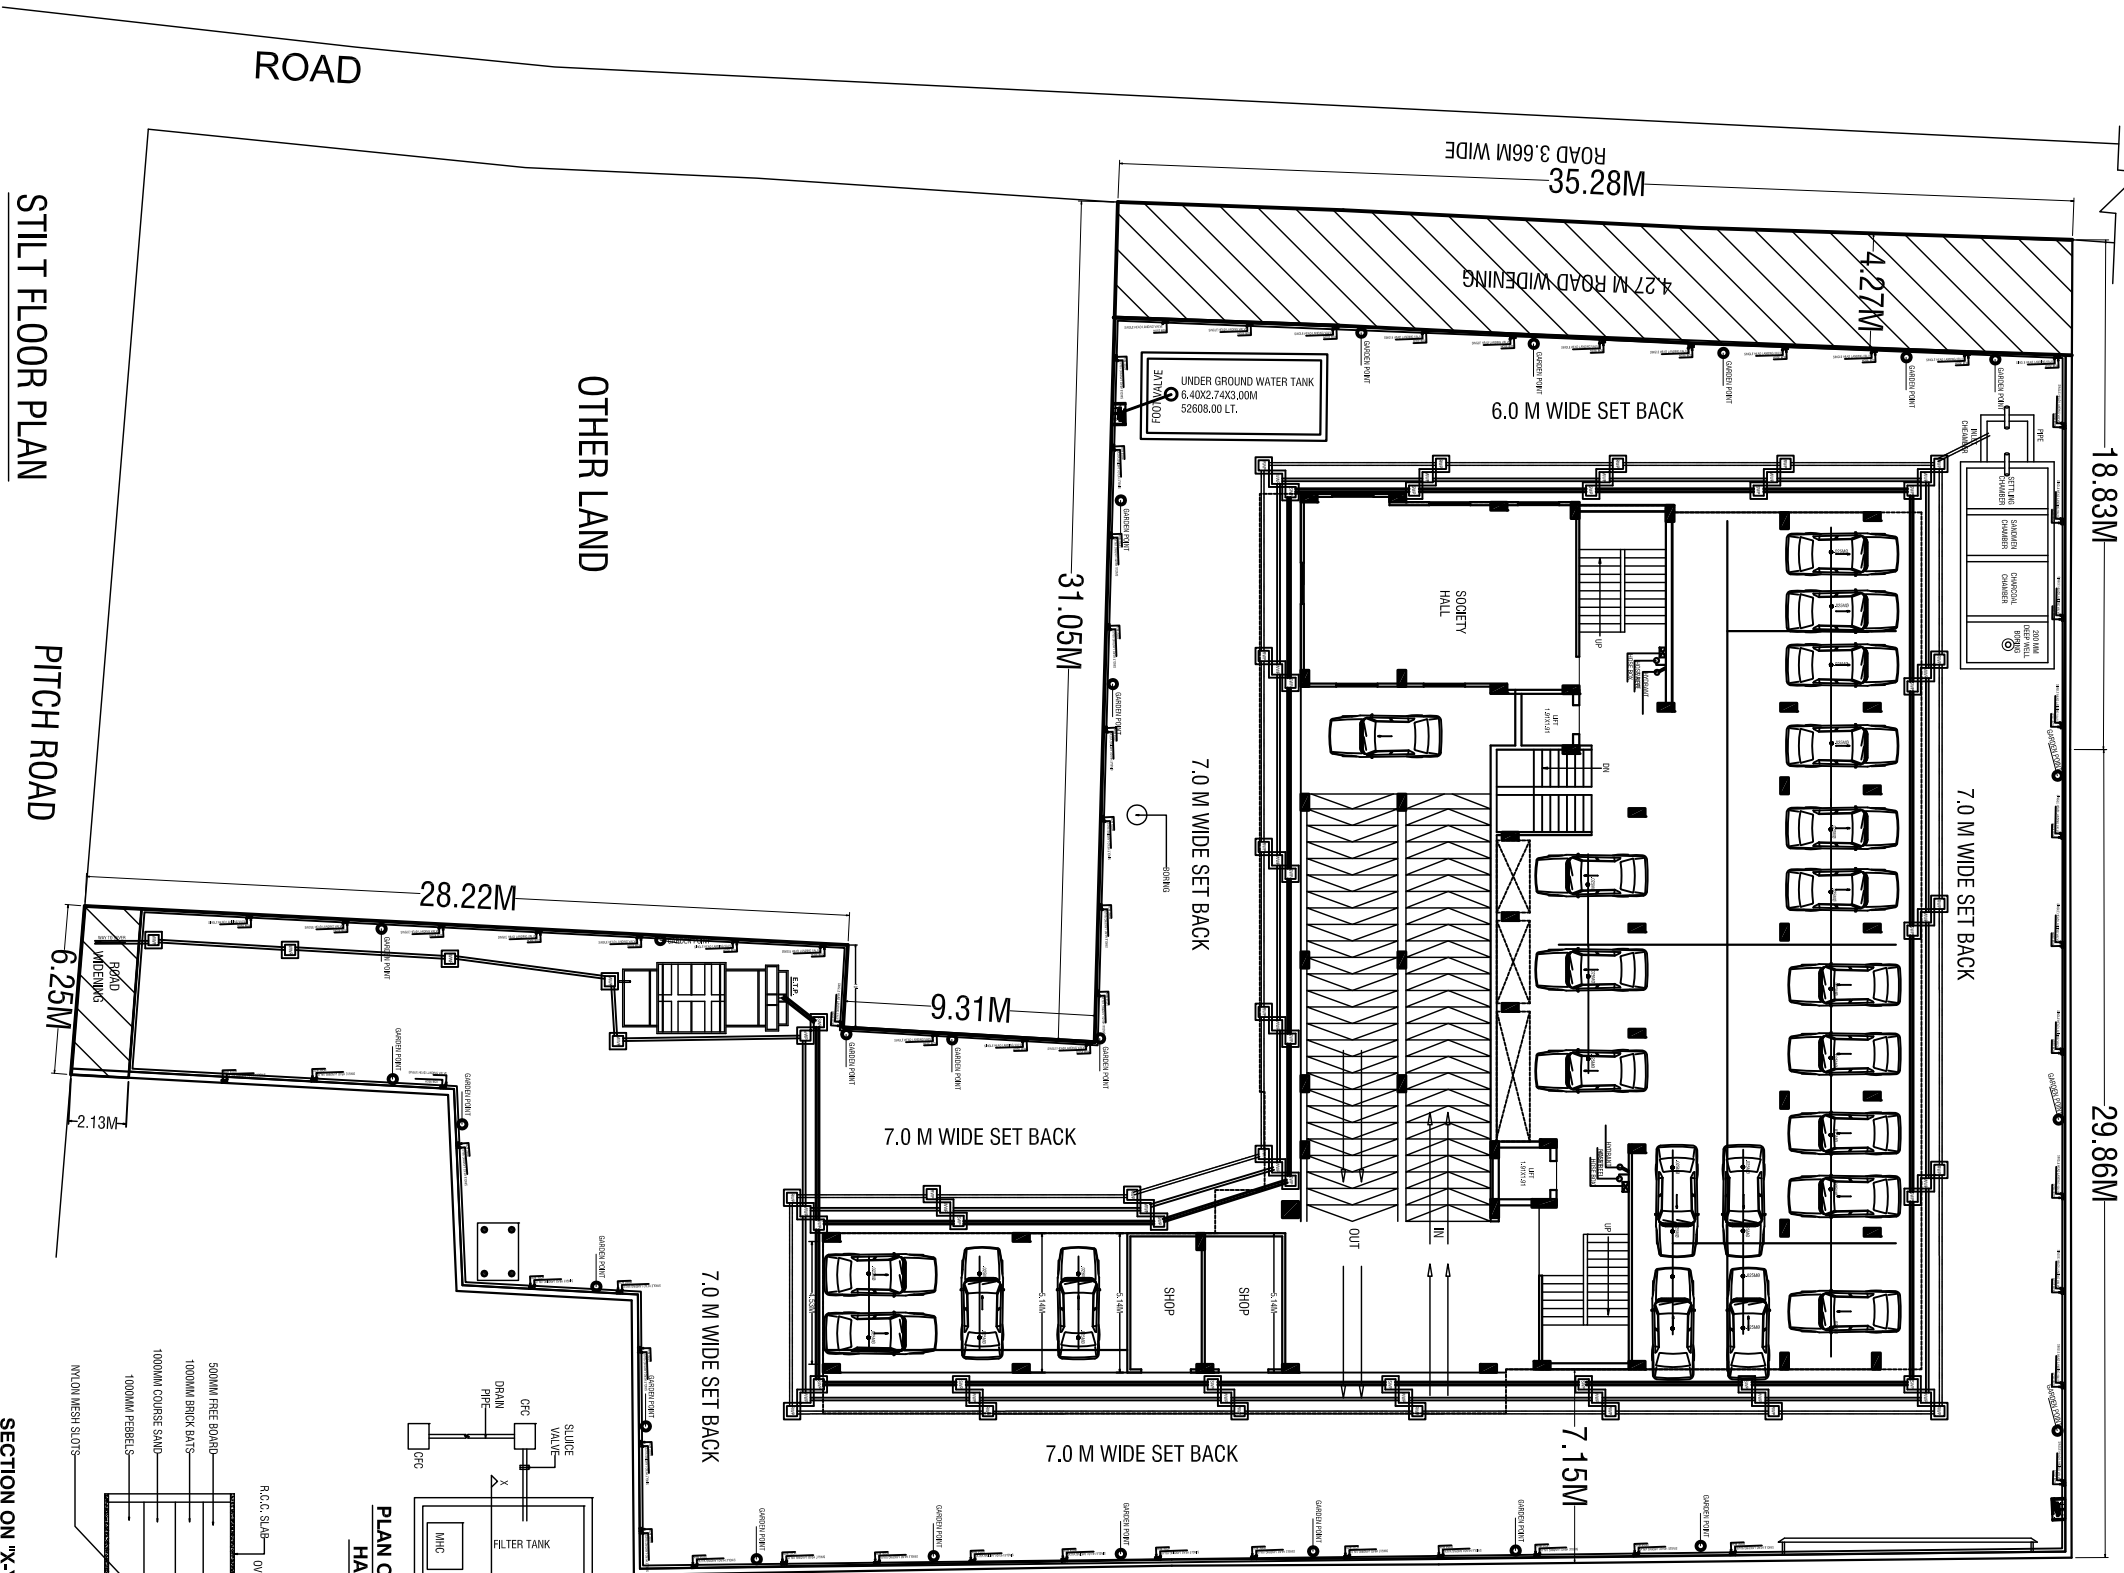

	SOLID WASTE PIPE
	WASTE WATER PIPE
	RAIN WATER PIPE
	EUROPEAN WATER CLOSET
	WATER BASIN
	SHOWER
	SHINK
	CHAMBER SOLID WASTE PIPE
	CHAMBER WASTE WATER PIPE
	CHAMBER RAIN WATER PIPE
	RAIN WATER PIPE
	WASTE WATER PIPE
	SOLID WASTE PIPE
	HOSE REEL
	HOSE BOX
	SPRINKLES
	SUICE VALVE

PROPOSED GROUP HOUSING PLAN OF ARAZI NO. MI. 171/7. MAUZA - SOYEPUR & ARAZI NO.7 MAUZA-HASIMPUR PARAGANA - SHIVPUR, TEHSIL & DIST. - VARANASI.	OWNER'S NAME:----- 1- M/S SRV PROMOTERS THROUGH DIRECTOR-SHARAAD AGRAWAL & 2 SRI SANTOSH KUMAR S/O GOPAL DAS
---	---