


PROPOSED WATER LINE IN SECTOR-3
RAM GANGA NAGAR

UP RERA PRJ 13458

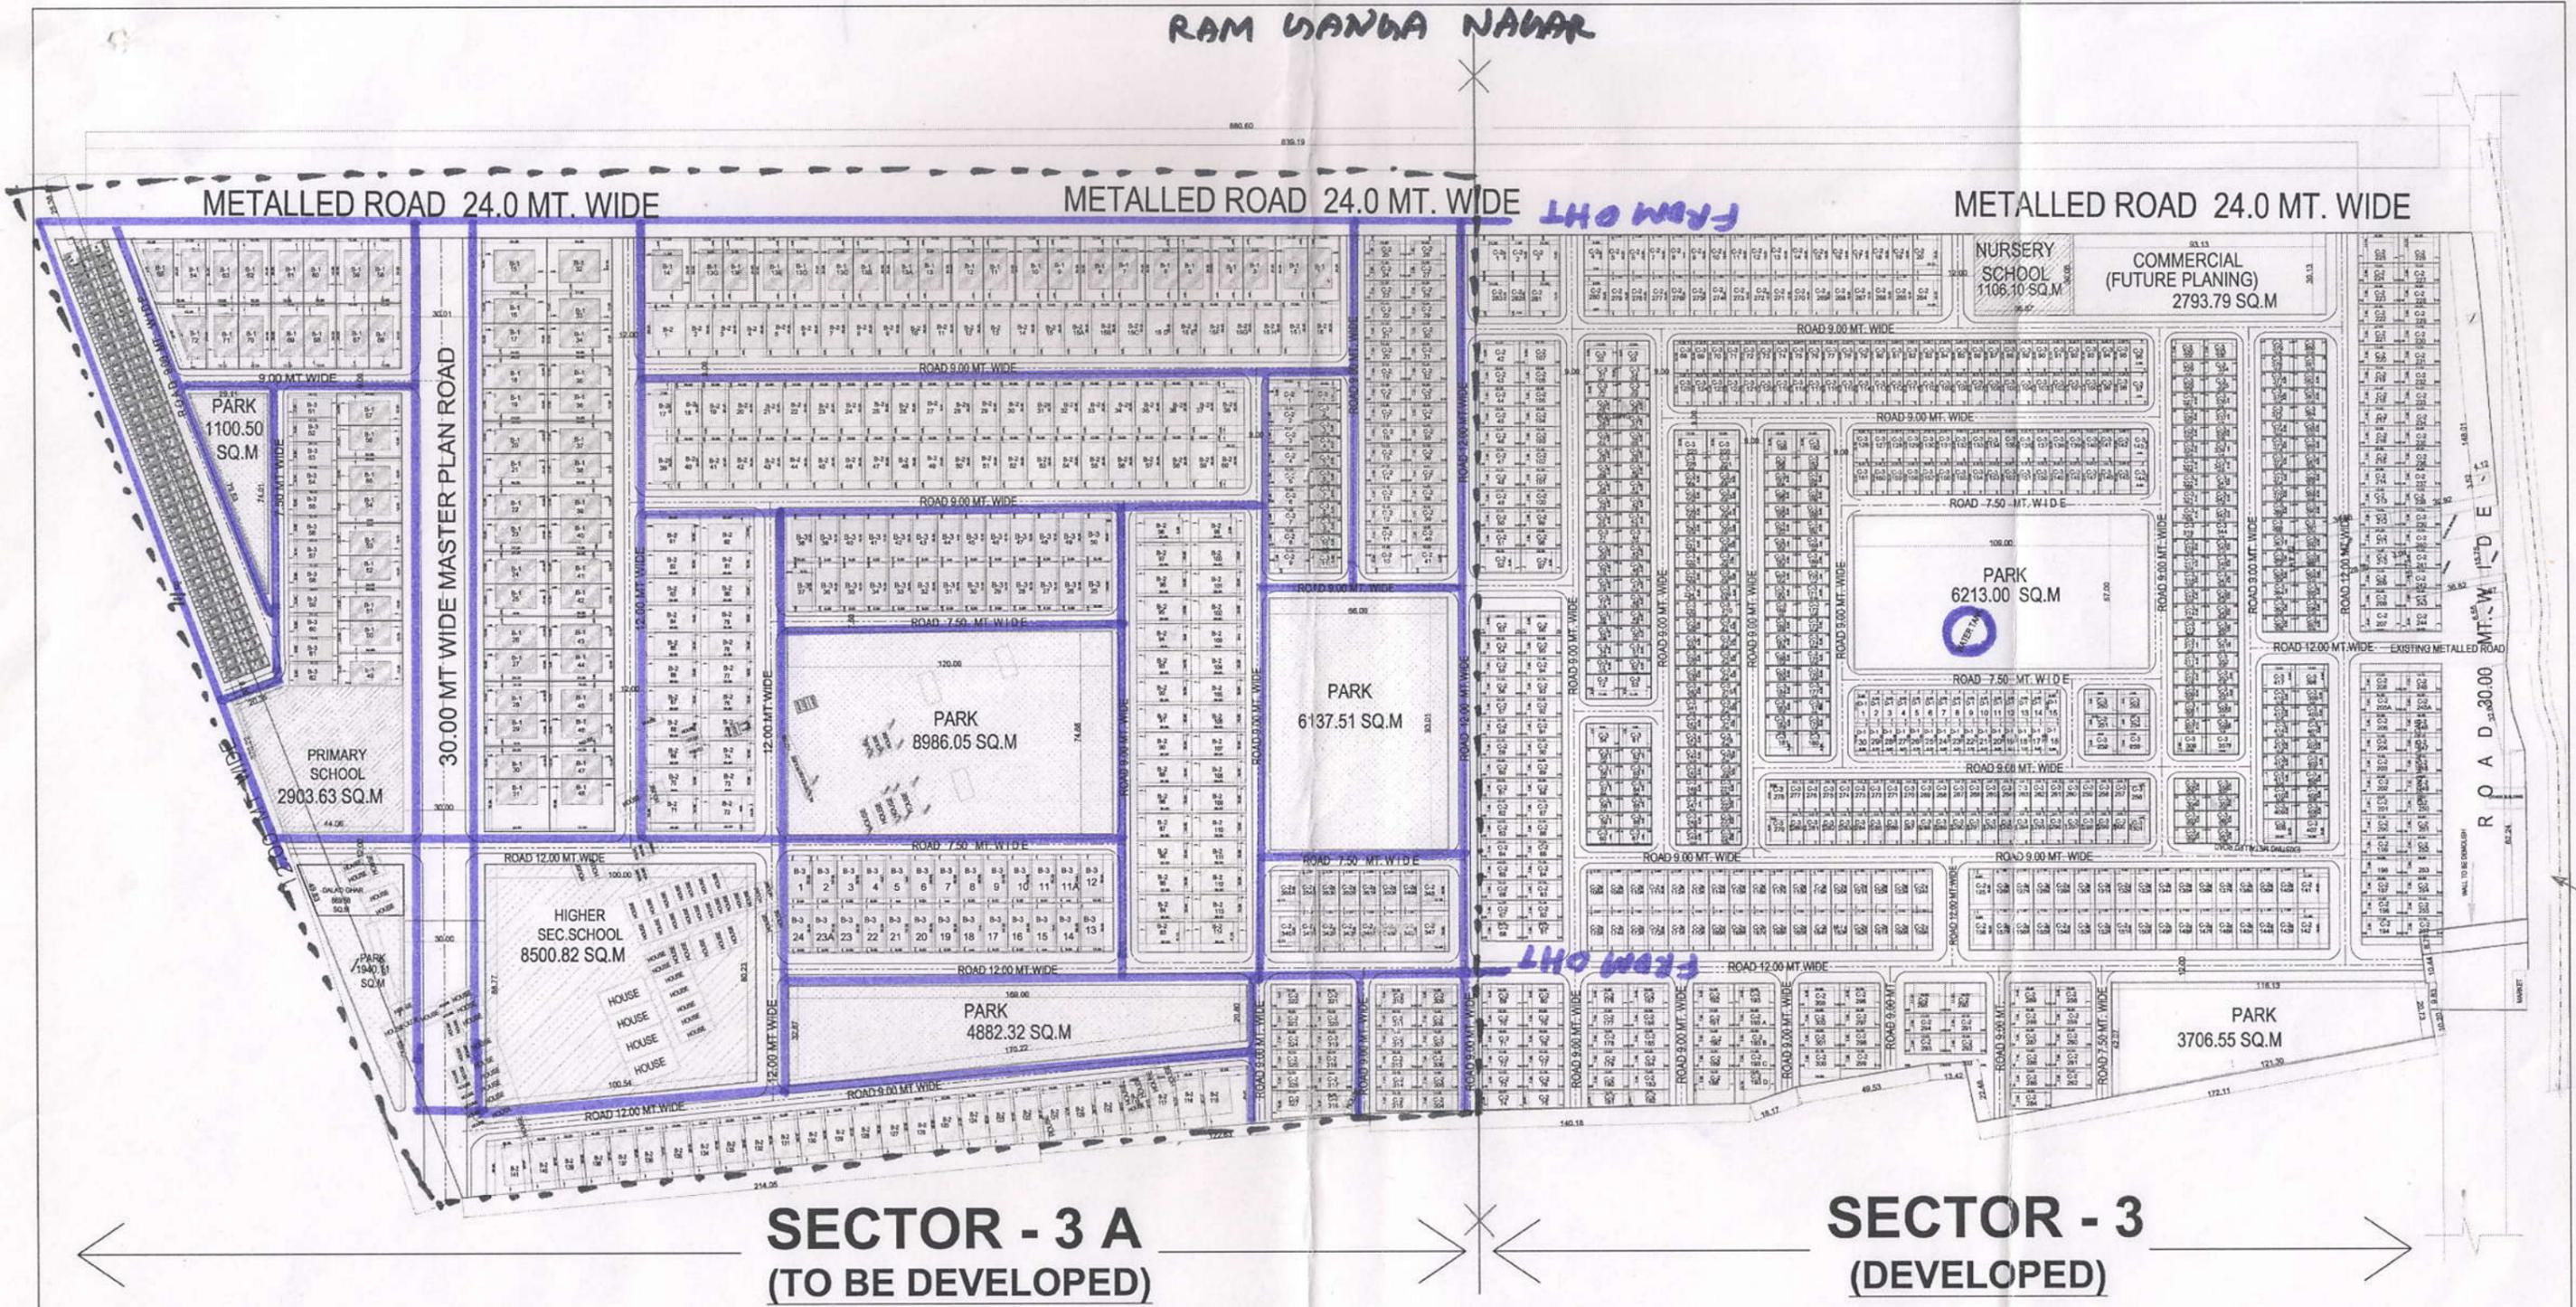

SECTOR - 3 A
(TO BE DEVELOPED)

SECTOR - 3
(DEVELOPED)

BAREILLY DEVELOPMENT AUTHORITY

AREA STATEMENT

TOTAL AREA OF SECTOR-3 A = 160000 SQM.

SCHEDULE OF PLOTS				
S.NO.	TYPE	PLOT SIZE	AREA SQ.M	NO.S
1.	B-1	12.00X24.00	288.00	79
2.	B-2	10.00X20.00	200.00	150
3.	B-3	9.00X18.00	162.00	64
4.	C-2	7.50X15.00	112.50	81
5.	C-3	6.00X12.00	72.00	11
6.	D-1	5.00X12.00	60.00	30
7.	E	4.00X9.00	36.00	84
TOTAL PLOTS =				499



SCALE 1: 1100

PART LAYOUT PLAN OF AMBER KHAND (SECTOR - 3 A) RAMGANGA NAGAR AWASIYA YOJNA, BAREILLY.

DRAWING BY :

JAGDISH KUMAR

LEKHPAL	DRAFT MAN	JE	AE
EE	C.T.P. B.D.A.	CHIEF ENGG. B.D.A.	
SECRETARY B.D.A.		VICE CHAIRMAN B.D.A.	

PROPOSED WATER LINE

Handwritten signatures and notes:
C.P.s.yadv
गुप्त
शिवेदी
सहायक अभियन्ता