



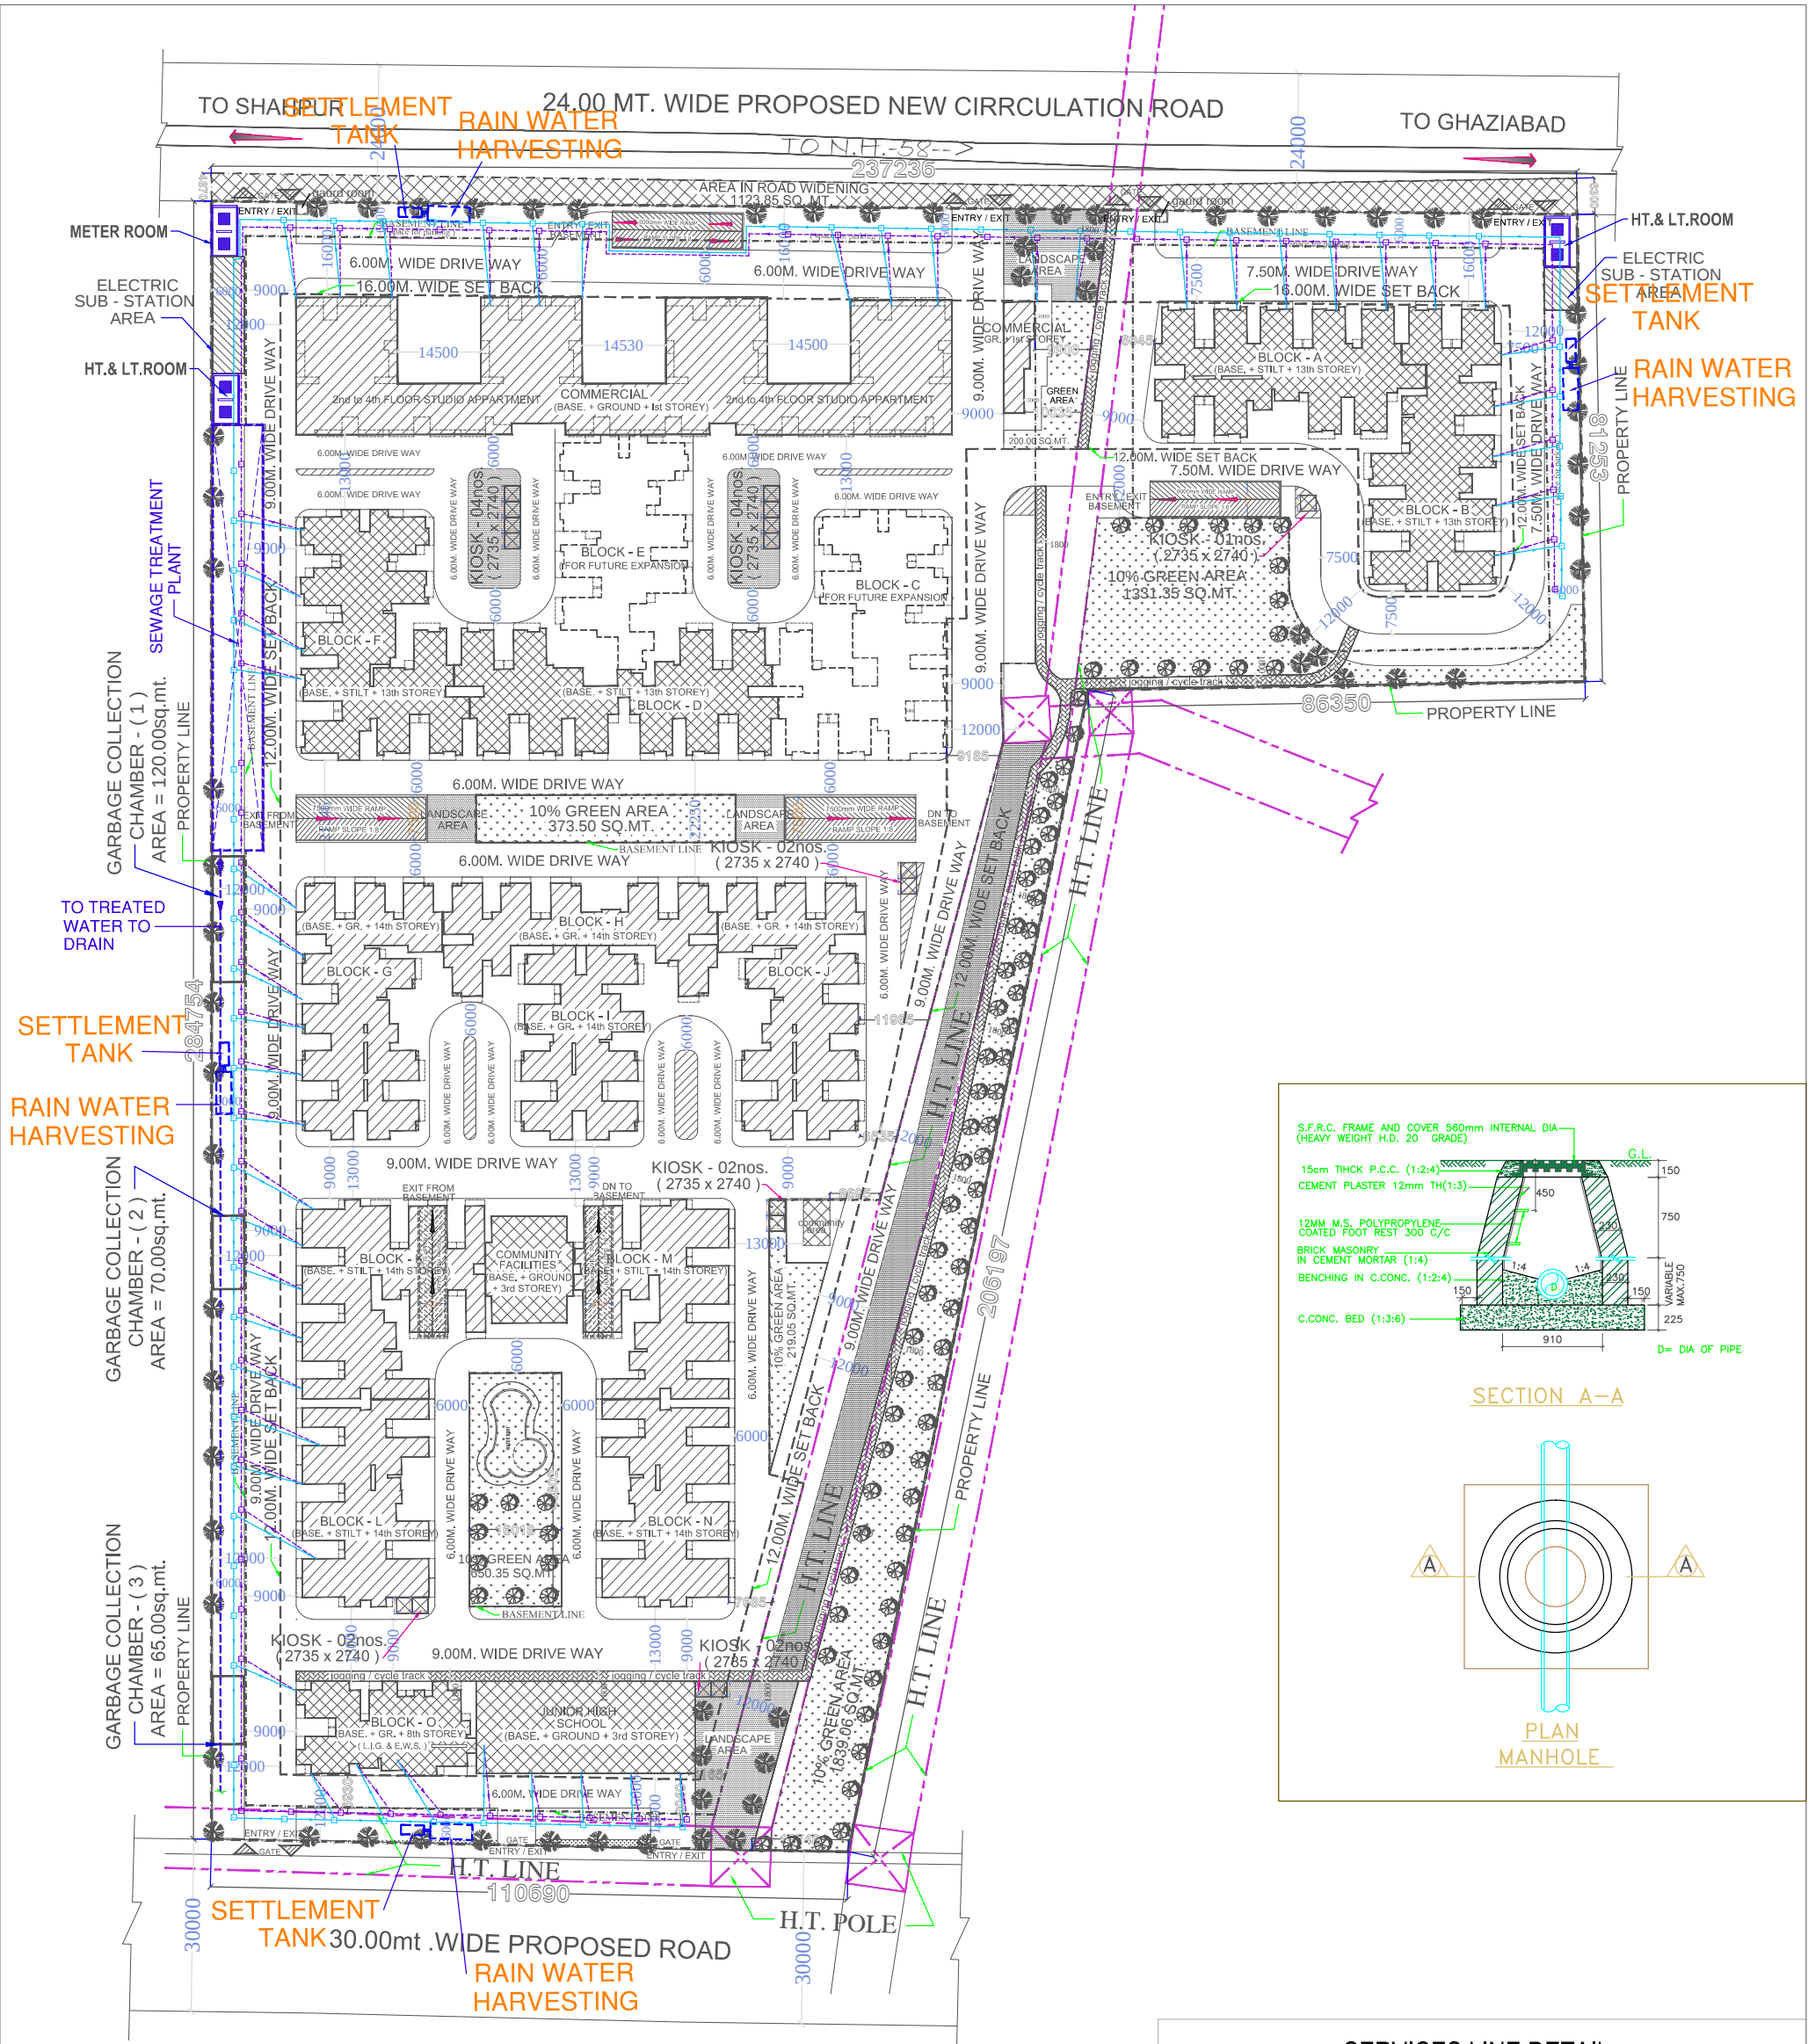


SERVICES PLAN SHOWING
(RAIN WATER & WASTE WATER SYSTEM)

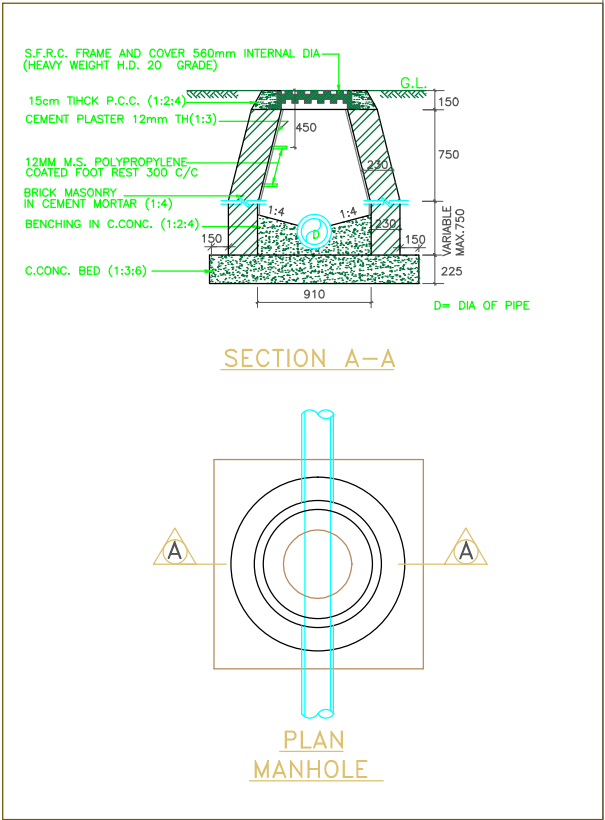

SERVICES LINE DETAIL		
1		150 Ø WASTE WATER LINE
2		300 Ø RAIN WATER LINE

NORTH

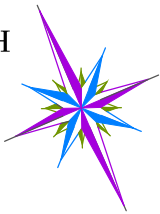

PROJECT:
SUBMISSION DRAWING FOR THE PROPOSED
AFFORDABLE HOUSING PROJECT
"DIYA GREEN CITY" AT KHASRA NO. 1097m,
1098 AT VILLAGE MORTA GHAZIABAD (U. P.)

DEVELOPER'S :
M/s. EUREKA BUILDER'S PVT. LTD.

DRAWING TITLE :
SERVICES PLAN SHOWING
(RAIN WATER & WASTE WATER SYSTEM)

DEVELOPER'S

ARCHITECT'S SIGN.

architects, engineers, landscape & interior designers
ANUJ AGARWAL ARCHITECTS
A-244 KAUSHAMBI GHAZIABAD (U.P.)
Ph:+91 120 6454184 , 6454182
e-mail : arch_anujagarwal@yahoo.co.in

SCALE	1:500	DEALT BY	A. CHAUHAN	DATE	
DESIGN BY		CHECKED BY		DRG. No.	SD