

WATER SUPPLY IN FRONT OF 30 NOS RESIDENTIAL PLOTS SEC-4 SCHEME-10 MEERUT.

आवृत्ति नियोजन के पत्रांक 2586/लेखन/रम 9/05.3.10.01 के द्वारा संशोधित किया गया।

- SERVICE HOUSES/PLOTS 15/25
- HOUSES/PLOTS 31/63

NOTE: REVISION DT. 27-9-2001
AS REQUIRED BY E.E. WD. 7 VIDE HIS LETTER NO. 2432/आ.वि.क.मेरठ 15.ख-7/1-2/286 ड. 19-9-2001
NUMBERING OF 181 NO HOUSES OF आश्रम योजना, HAS BEEN DONE

Sd/- 27.9.01 Sd/- 27.9.2001 Sd/- 19.10.2001 Sd/- 19.10.2001
PADAM MOHAN A.A.P. G.C. SRIVASTAVA A.P. INCH II REKHA PANT S.A.P. SUBODH SHANKAR C.A.P.

1. वास्तु नियोजन के पत्रांक 3207 वा.वि.क. 2 आ.वि.क.लेखन के द्वारा प्राप्त।
 2. वास्तु नियोजन के पत्रांक 2135 वा.वि.क. 2 आ.वि.क.लेखन के द्वारा प्राप्त।
- दि. 29.8.2000 के द्वारा प्राप्त।
181 HOUSES/SERVICE PLOTS OF 15/25 TYPE आश्रम योजना 1993-2000 के आश्रम ALREADY APPROVED ON DATED 20-12-99

NOTE:- REVISION DATE 7-9-2001
AS INFORMED BY E.E. WD. 7 VIDE HIS LETTER NO. 2074/आ.वि.क.मेरठ 15.ख-7/1-2/229 ड. 6-9-2001 & 2074/आ.वि.क.मेरठ 15.ख-7/1-2/229 ड. 6-9-2001 & LETTER NO. 2177/1-2/250 ड. 20-8-2001 REGISTRATION OF 4 NOS 53/127 TYPE HOUSES AND 2 NOS 45/75 TYPE HOUSES HAS BEEN REVISED ACCORDINGLY IN POCKET A IN PLACE OF 7/142 TYPE HOUSES AND 31/63 TYPE HOUSES OF PREVIOUS L.P. HAS BEEN REVISED IN TO 24 NOS 53/127 HOUSES AND IN PLACE OF 95/120 TYPE HOUSES 7 NOS 45/75 HOUSES HAS BEEN ACCOMMODATED IN POCKET C. IT HAS ALSO BEEN RECOMMENDED BY S.E. VI VIDE HIS LETTER NO. 2834/क-40 ड. 31-8-2001

आ.वि.क.	आ.वि.क.	आ.वि.क.	आ.वि.क.
A.A.P.	A.P.	S.A.P.	C.A.P.

वा.वि. के पत्रांक 2878/वा.वि.क. 2-2/आ.वि.क.मेरठ 15.ख-7/1-2/286 ड. 19-9-2001 द्वारा संशोधित।

LEGEND	
HOUSE 65/120 10.00 X 20.00 M =	20 NOS
HOUSE 71/181 7.30 X 19.50 M =	68 NOS
HOUSE 53/127 5.60 X 15.00 M =	78 NOS
HOUSE 2/63 5.60 X 12.00 M =	21 NOS
PLOTS 7/30 X 19.50 M =	4 NOS
PLOTS 8/50 X 15.00 M =	3 NOS
PLOTS 5/40 X 12.00 M =	2 NOS
TOTAL	235 NOS

NOTES:-
THIS LAYOUT PLAN SHOWING SCHOOL PLOT BY RED COLOUR HAS BEEN PREPARED ACCORDING TO THE REAL INFORMATION RECEIVED BY C.A.P. VIDE HIS LETTER NO. 1452/C.A.P. 20-8-09
Sd/- SHEEL KHARE ARCH. ASSTT. PADAM MOHAN ARCH. ASSTT. PRABHAKR UNIT-1
Sd/- 27.9.09 GANJEEV KASHYAP C.P. SHARMA RECD BY LETTER 1624/M.P. 6/11/09

आवृत्ति नं. के पत्रांक 469/04-3-15 द्वारा प्राप्त. 2008 के पत्रांक 142/1-12/13/11-15 द्वारा प्राप्त. निजी निजी के द्वारा प्राप्त.
PLAN SHOWING LAND OF KHASRA NO. 2687 TO BE ADJUSTED FOR GRAVE YARD AT SEC-4, YOTJNA NO. 10 MADHAV PURAM, MEERUT (AREA-3782.00 SQ.M.)

INDEX

- 1-OHT 1550 K.L.
 - 2-250MM C.I. LINE
 - 3-140 MM PVC LINE
 - 4-250 MM A.C. PIPE
- J.E. A.E. E.E.

DRG. NO. SCHEME NO. 10, SECTOR - 4 MEERUT
SHEET NO. PART LAYOUT PLAN

NOTES:-
AS INFORMED BY E.E. WD. 7 VIDE HIS LETTER NO. 1997/आ.वि.क.मेरठ 15.ख-7/1-14/14 DATED 12-07-2000 AND S.E. CIRCLE II VIDE HIS LETTER NO. 1997/आ.वि.क.मेरठ 15.ख-7/1-14/14 DATED 15-7-2001 FOR आश्रम योजना, आ.वि.क.मेरठ 15.ख-7/1-14/14 DATED 15-7-2001 SENT BY CHIEF ENGINEER VIDE HIS LETTER NO. 1797/M-1
DATED 30-6-2000 ACCORDING LAYOUT PLAN HAS BEEN MADE.

PROPOSED PROPERTIES UNDER
आश्रम योजना - 15/25 TYPE HOUSES/PLOTS 145 NOS.
SIZE 3.75 X 8.40 M 18 NOS
आश्रम विकास योजना (अ) 31/63 HOUSES/PLOTS 192 NOS
SIZE 5.60 X 11.20
(ब) 45/75 HOUSES/PLOTS 106 NOS
SIZE 6.00 X 12.50
53/127 HOUSES - 8.50 X 15.00 M
65/200 HOUSES - 10.00 X 20.00 M

SCALE - 1:1000
ARCHITECTURE & PLANNING UNIT
C.I.P. AVAS BYAM VIKAS PARISHAD


PART LAY-OUT PLAN FOR SCH. NO. 10, SECTOR NO. 4, MEERUT
आश्रम / आश्रम विकास योजना

DEALT BY	AVADHES
CHECKED BY	
DATE	24-8-2000
REV. DATE	
A.K. SINGH D.I.P. ARCH	Sd/- 24.8.2000
G.C. SRIVASTAVA G.D. ARCH, A.I.I.A. INCHARGE S.A. UNIT-2	Sd/- 24.8.2000
S.R. ARCHITECT PLANNER	Sd/- 24.8.2000
SUBODH SHANKAR ARCH (HONS) F.I.I.A. A.I.T.P. CHIEF ARCH. PLANNER	Sd/- 24.8.2000
RAMESH KUMAR MITTAL I.A.S. AVAS AYUKT	Sd/- 24.8.2000

INDEX

OFFICE OF THE EXECUTIVE ENGINEER
C.I.P.A.V.P., MEERUT

TRACED BY - R.E. SINGH
COMP. BY -

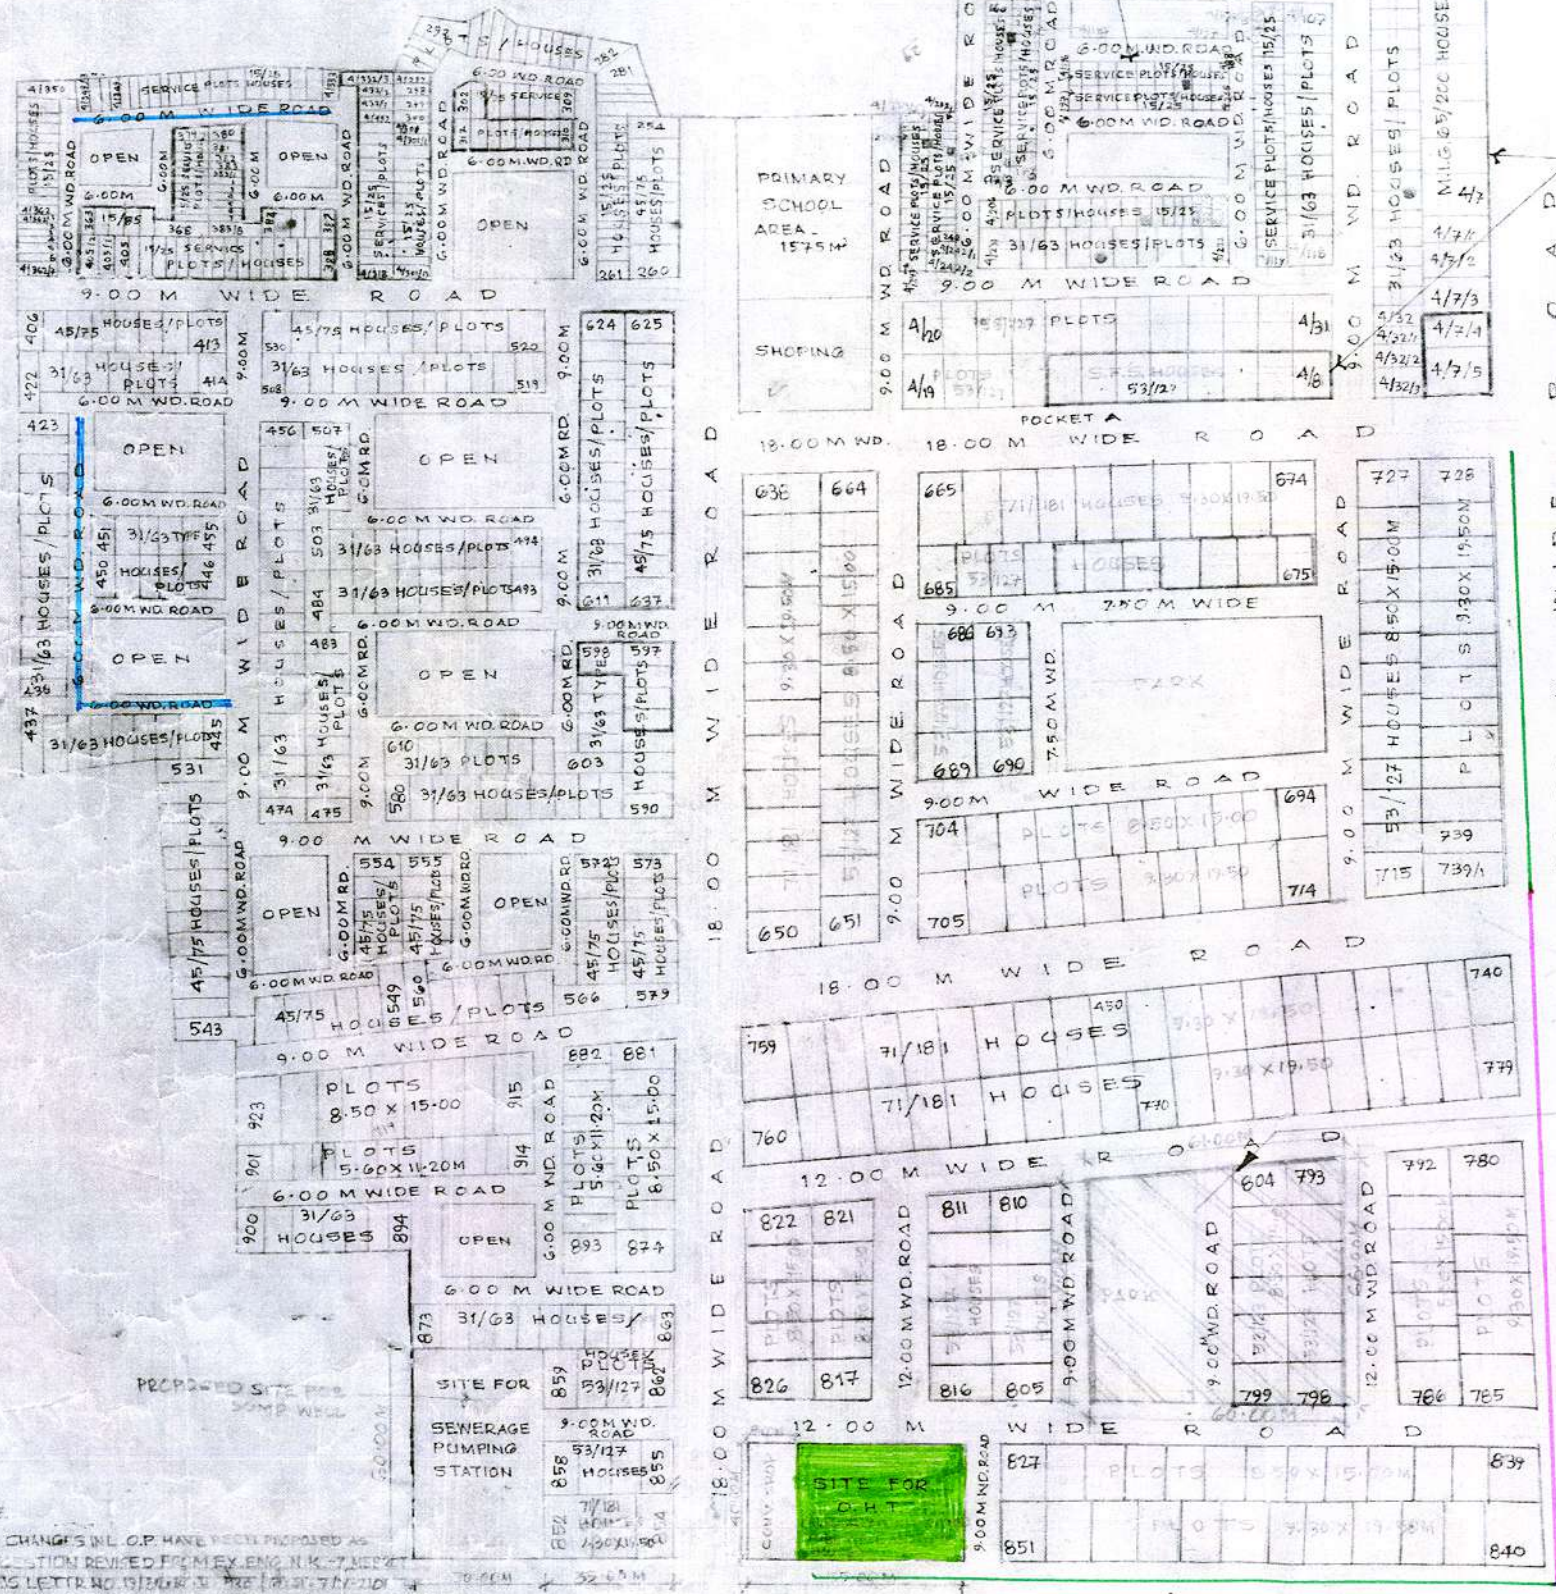

NOTE:-
THESE CHANGES IN L.O.P. HAVE BEEN PROPOSED AS PER INSTRUCTION REVISED FROM EX. ENG. N.K. MEERUT VIDE HIS LETTER NO. 1312/आ.वि.क.मेरठ 15.ख-7/1-14/14 DATED 14-7-97 AND RECOMMENDATION OF S.E. II DATED 21-6-97

A.A.P. A.P. S.A.P. C.A.P. AIA AYUKT