




Project Title : PROPOSED COLONY LAYOUT PLAN OF THE " YAMUNA CITY "
 KHASRA NO- 983/2 , 979, 977, 976, 975 & 974, SITUATED AT
 MAUJA AATAS BANGAR TEHSIL & DISTT. MATHURA.
 OWNER- MADHYAM LAND BASE PRIVATE LIMITED
 DIRECTOR- SHRI DASHRATH GUPTA S/O SHRI VINOD KUMAR GUPTA

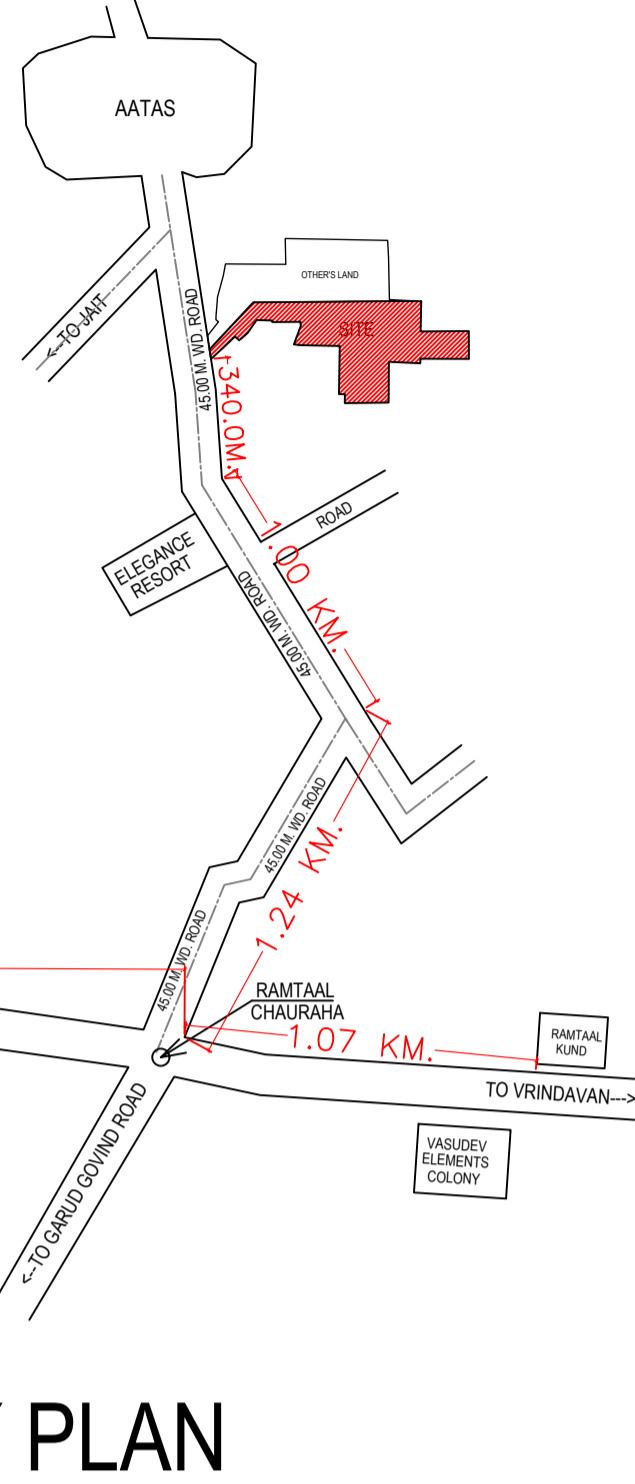


OTHER'S LAND

JAIT

KEY PLAN

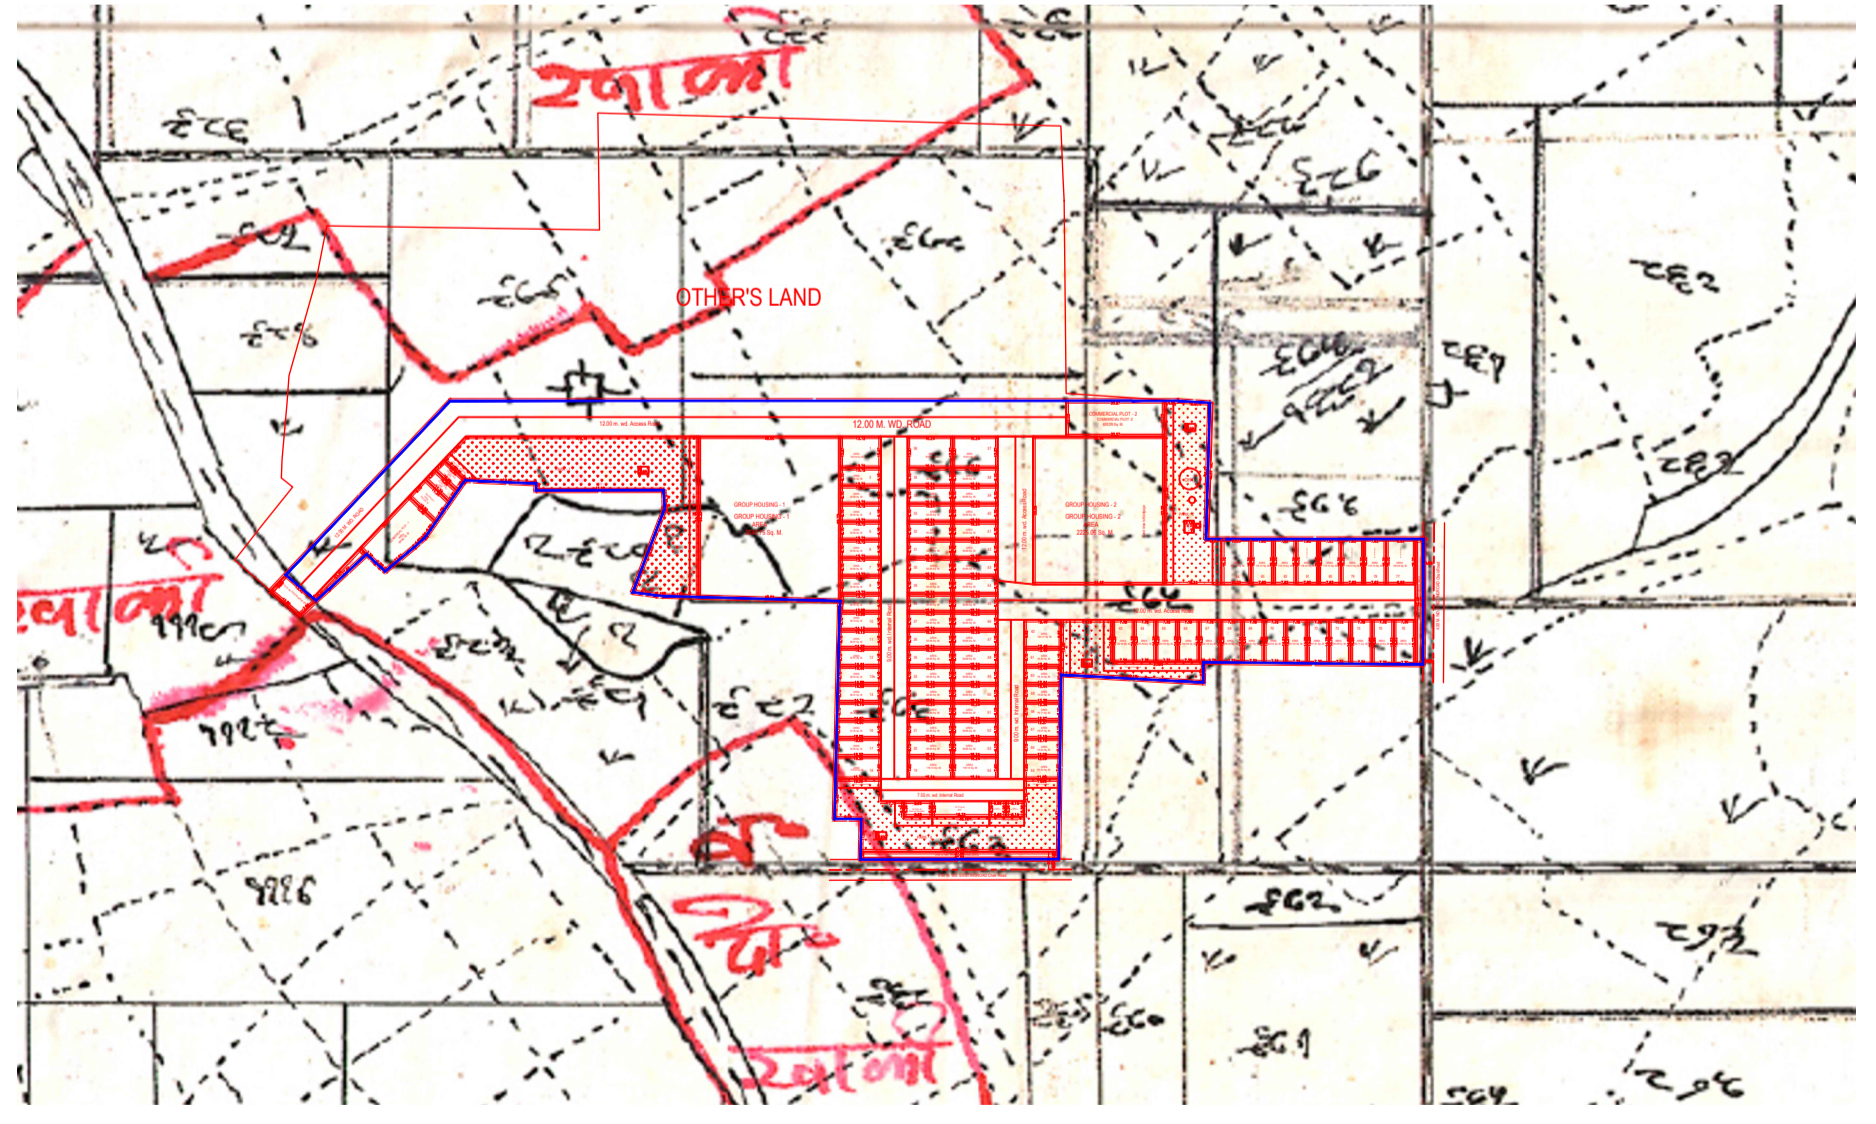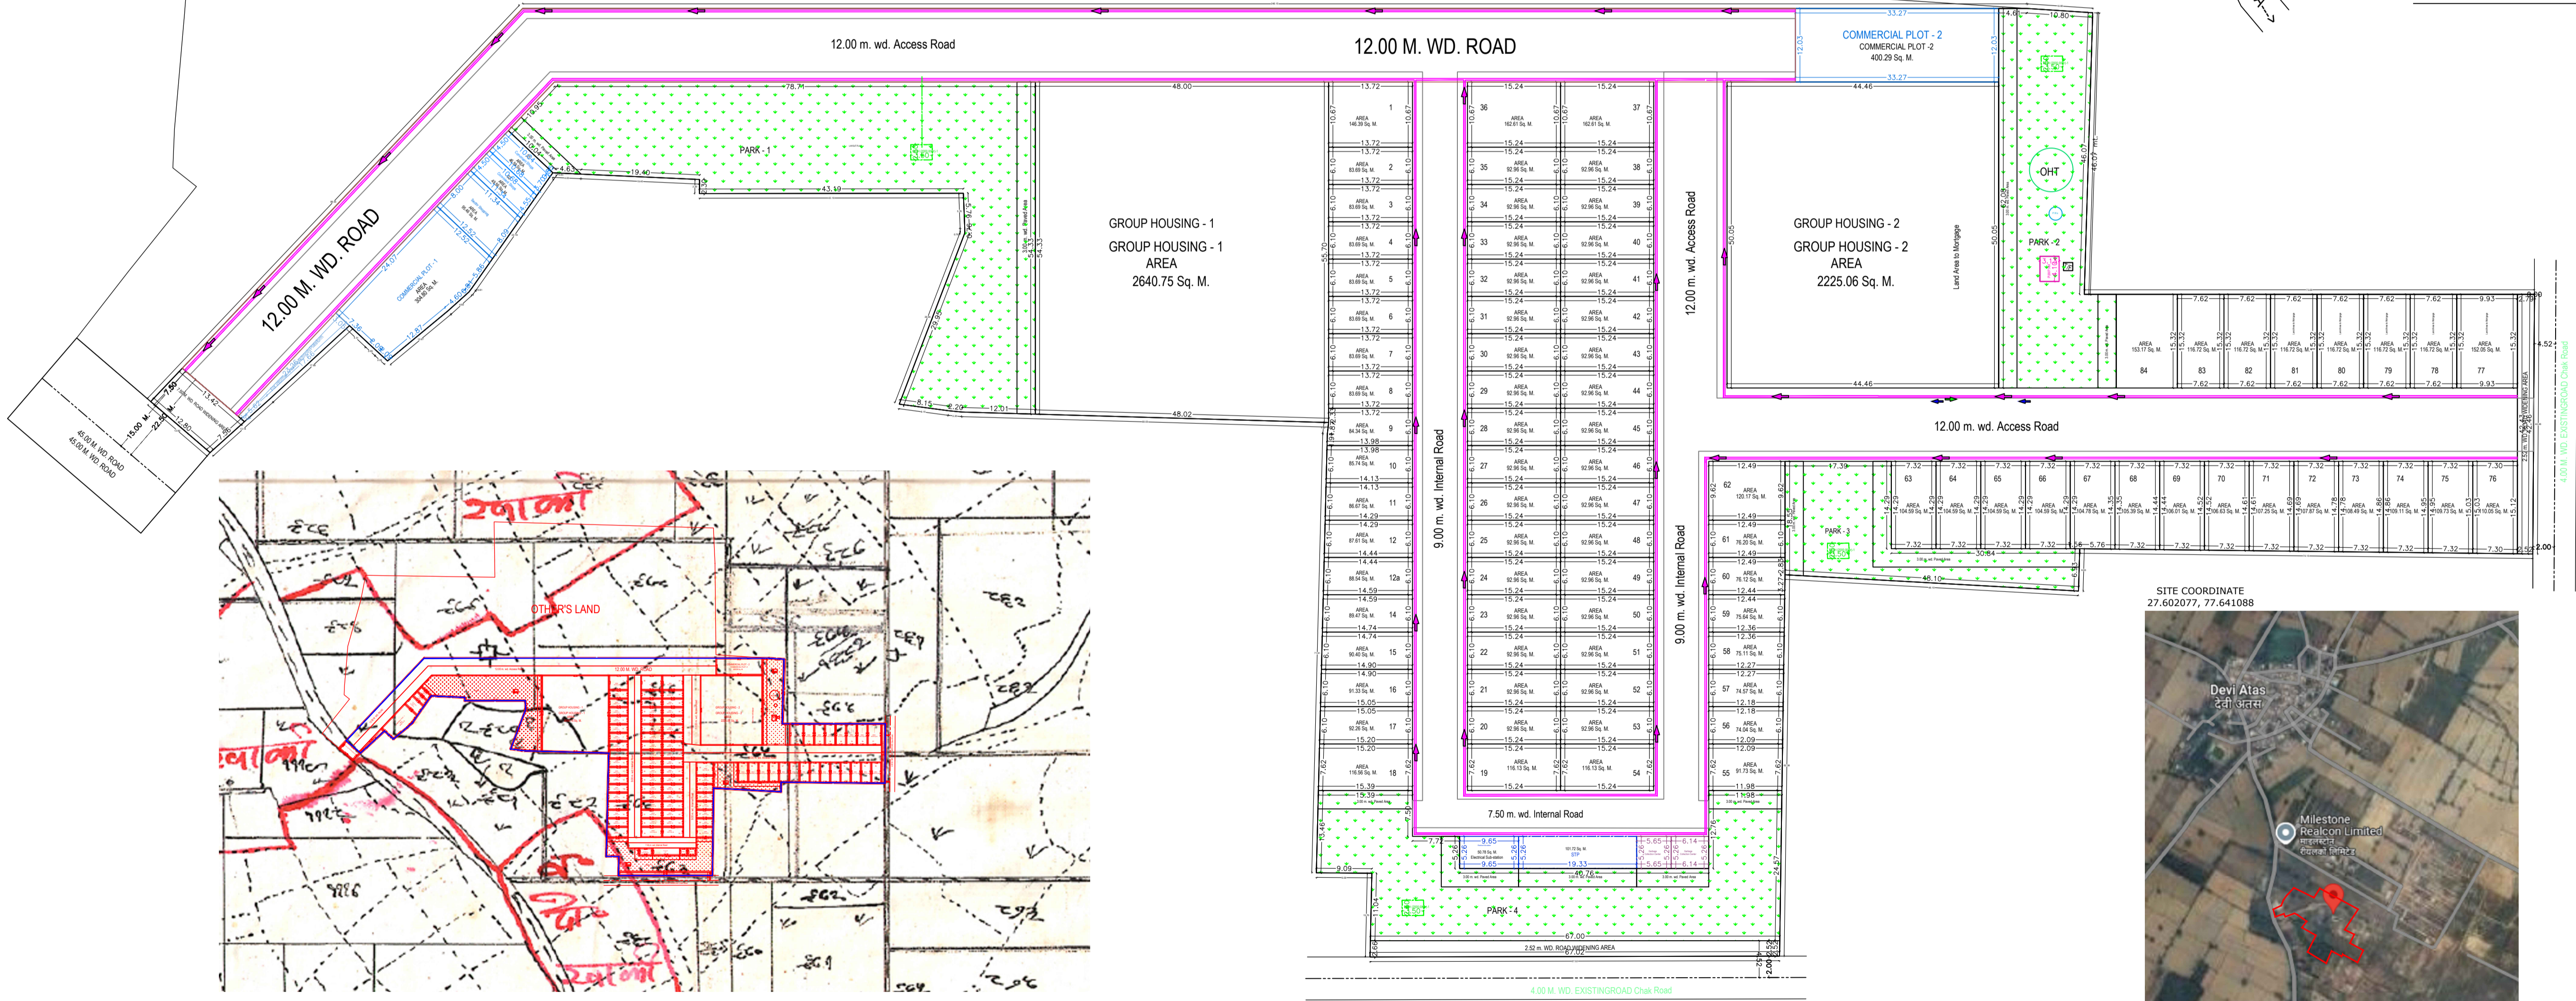

SAJRA PLAN

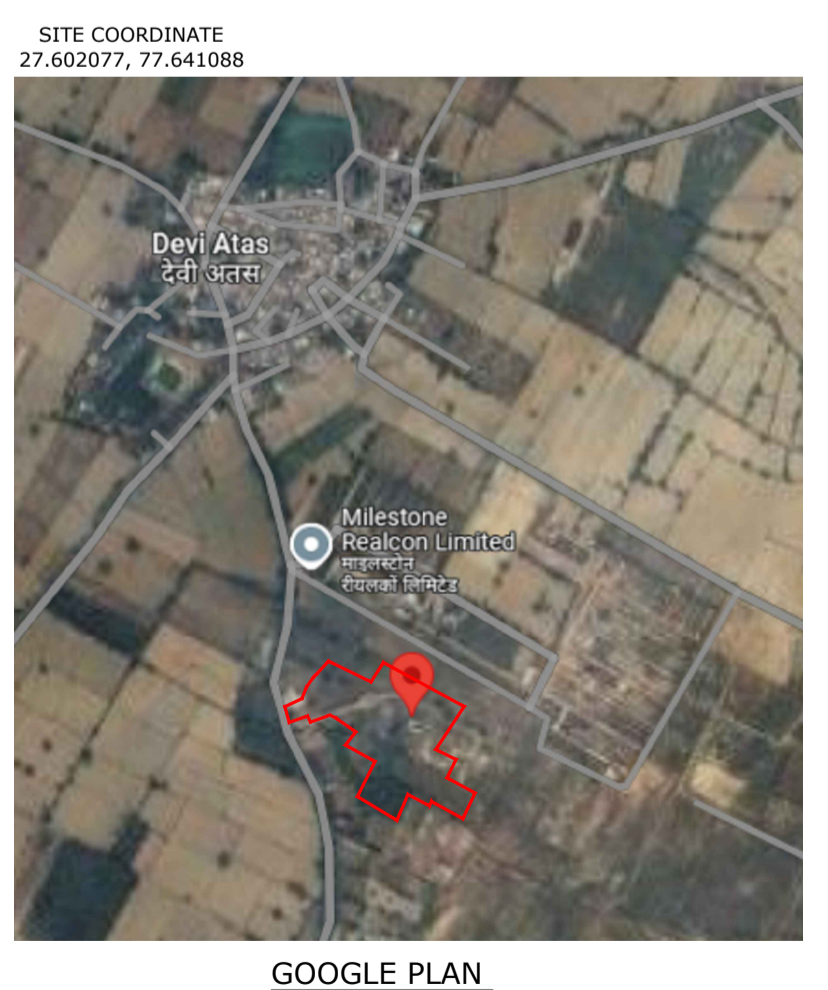

GOOGLE PLAN

LEGEND:-
 DRAIN LINE

TITLE :
 PROPOSED COLONY LAYOUT PLAN OF THE
 " YAMUNA CITY " KHASRA NO- 983/2, 979,
 977, 976, 975 & 974, SITUATED AT MAUJA
 AATAS BANGAR TEHSIL & DISTT. MATHURA.

OWNER :-
 MADHYAM LAND BASE PRIVATE LIMITED

DIRECTOR :-
 SHRI DASHRATH GUPTA
 S/O SHRI VINOD KUMAR GUPTA

NORTH :
 [North Arrow]

ARCHITECTS
 Er. LOKESH VARSHNEY
 DIVYALOK CONSTRUCTION & ASSOCIATES
 25- JAGANNATHPUR, NEAR BHUTESHWAR
 STATION MATHURA.
 Mo- 7417692790
 divyalok.associates@gmail.com

DIVYALOK CONSTRUCTIONS & ASSOCIATES
 Proprietor