


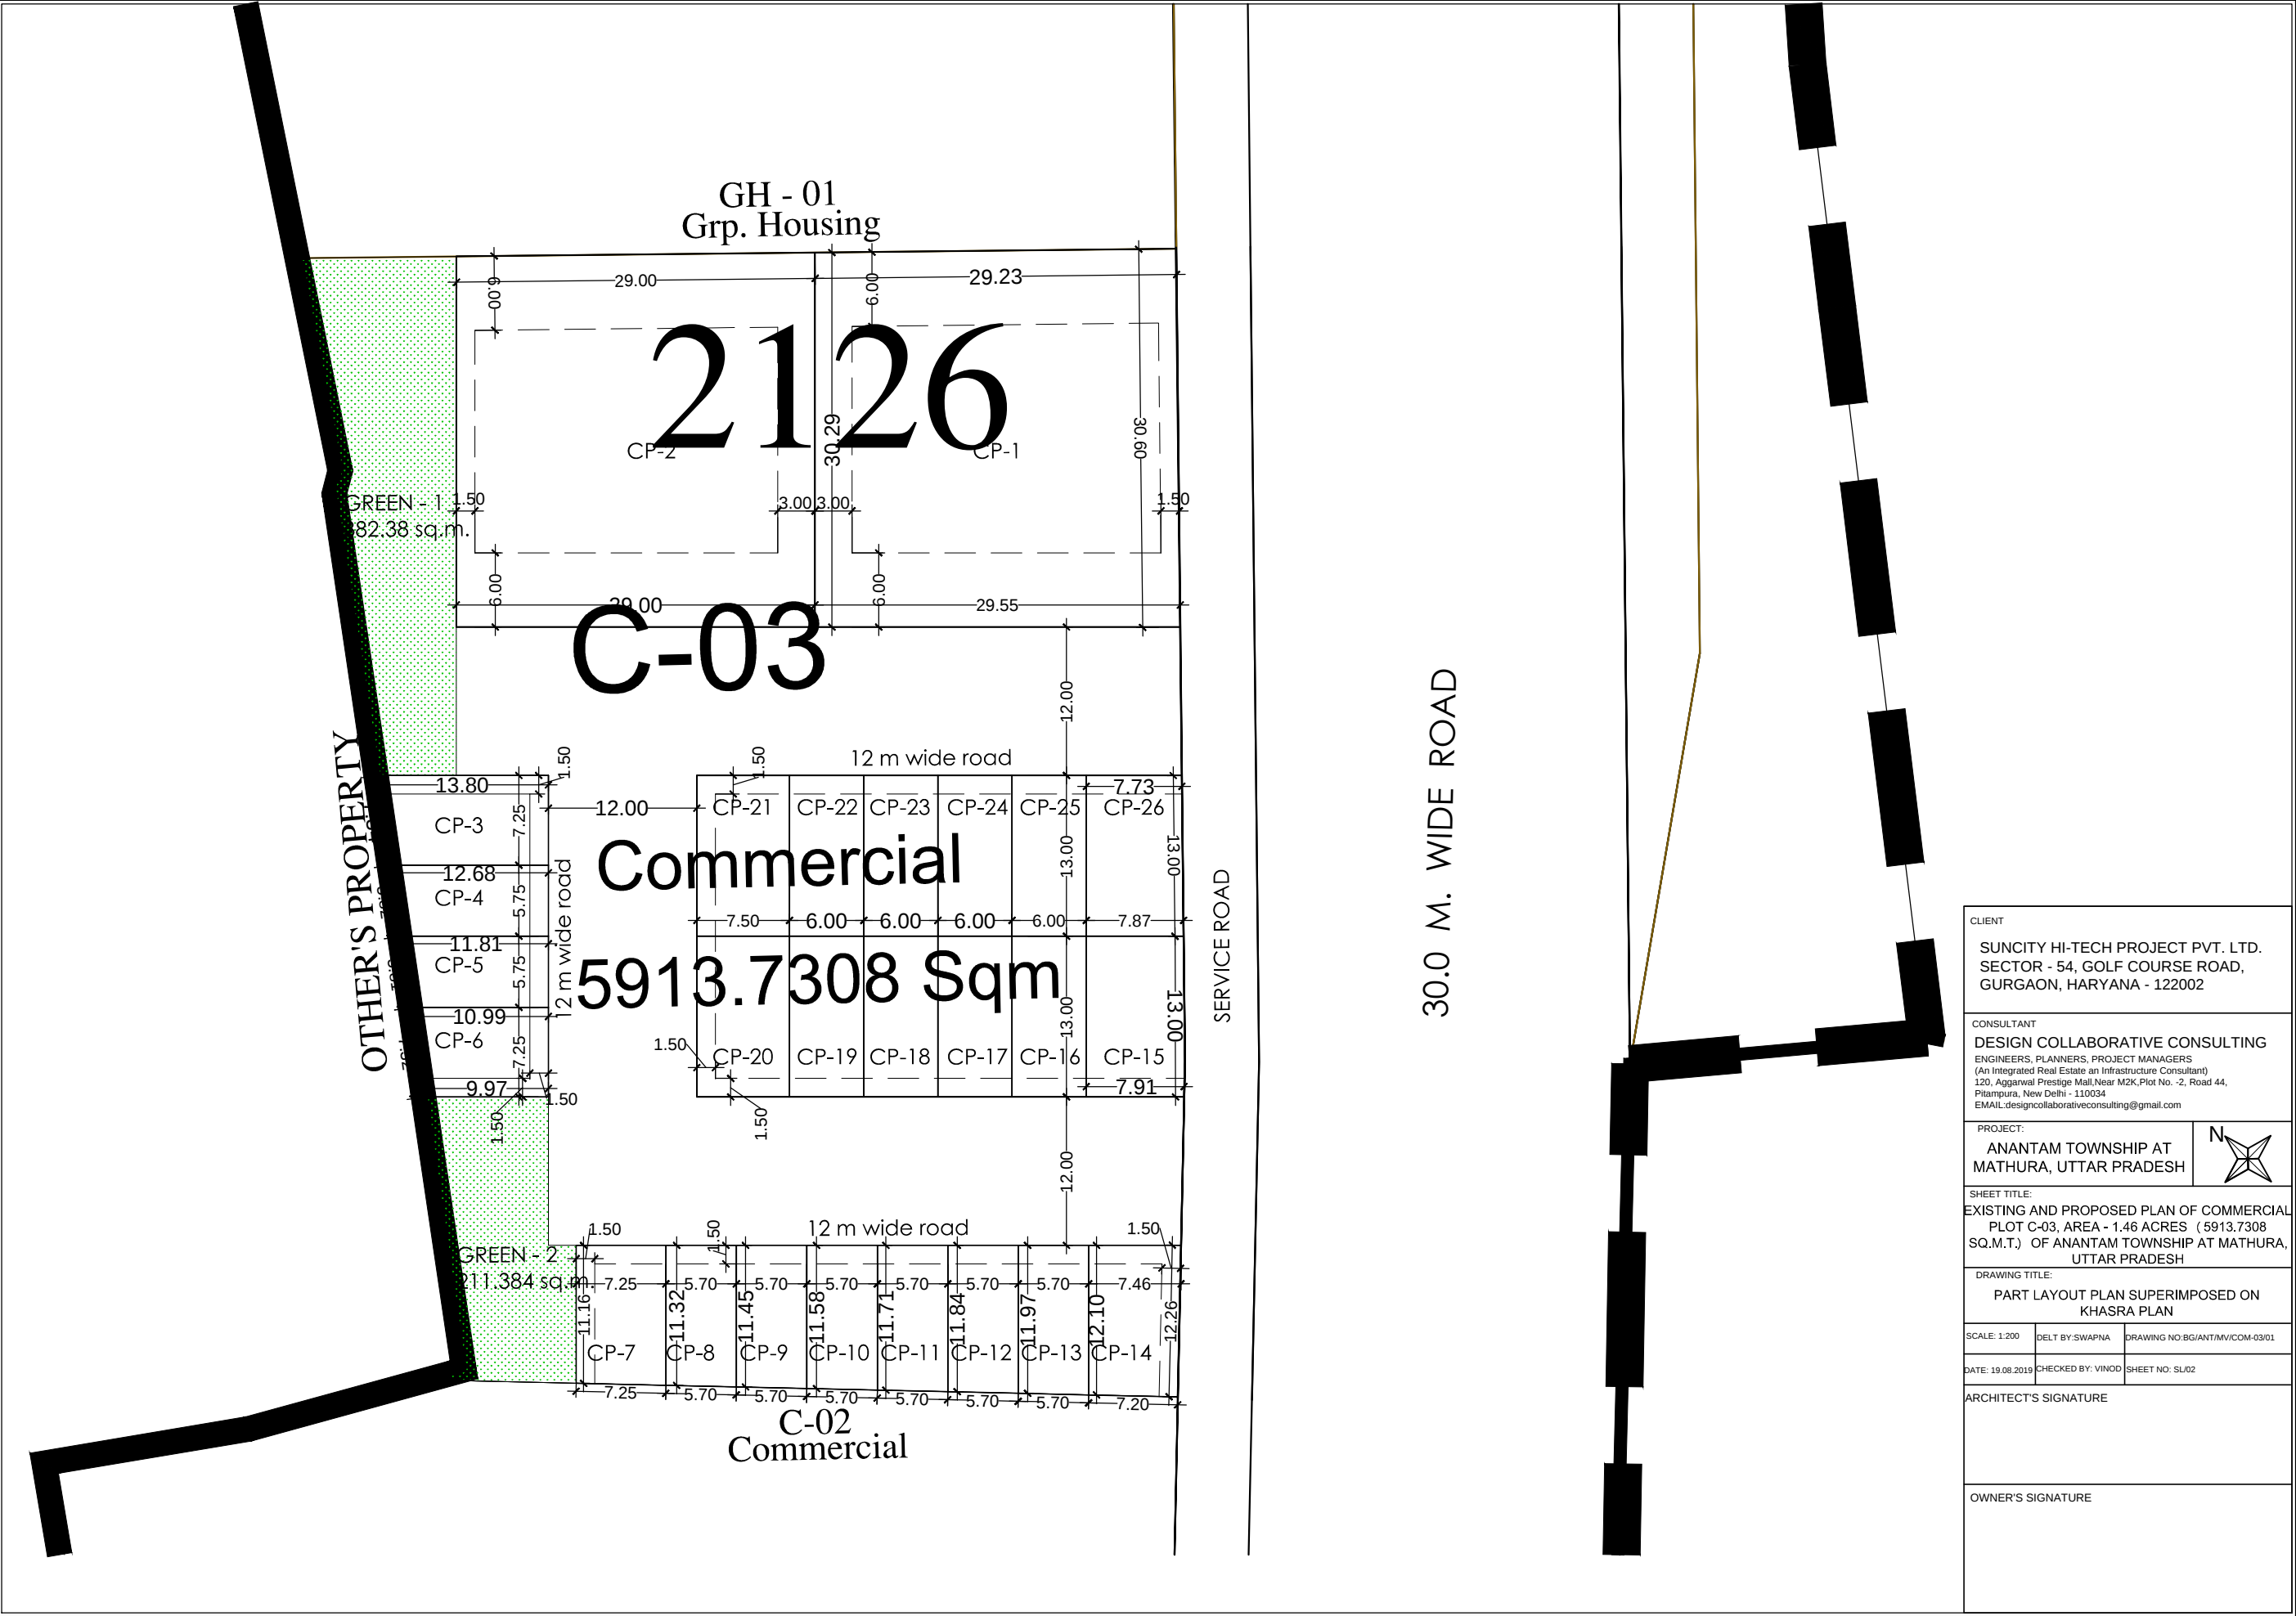

CLIENT		
SUNCITY HI-TECH PROJECT PVT. LTD. SECTOR - 54, GOLF COURSE ROAD, GURGAON, HARYANA - 122002		
CONSULTANT		
DESIGN COLLABORATIVE CONSULTING ENGINEERS, PLANNERS, PROJECT MANAGERS (An Integrated Real Estate and Infrastructure Consultant) 120, Aggarwal Prestige Mall, Near M2K, Plot No. -2, Road 44, Pitampura, New Delhi - 110034 EMAIL: designcollaborativeconsulting@gmail.com		
PROJECT:		
ANANTAM TOWNSHIP AT MATHURA, UTTAR PRADESH		
SHEET TITLE:		
EXISTING AND PROPOSED PLAN OF COMMERCIAL PLOT C-03, AREA - 1.46 ACRES (5913.7308 SQ.M.T.) OF ANANTAM TOWNSHIP AT MATHURA, UTTAR PRADESH		
DRAWING TITLE:		
PART LAYOUT PLAN SUPERIMPOSED ON KHASRA PLAN		
SCALE: 1/200	DELT BY: SWAPNA	DRAWING NO: BG/ANT/MTV/COM-03/01
DATE: 19.08.2019	CHECKED BY: VINOD	SHEET NO: SL/02
ARCHITECT'S SIGNATURE		
OWNER'S SIGNATURE		