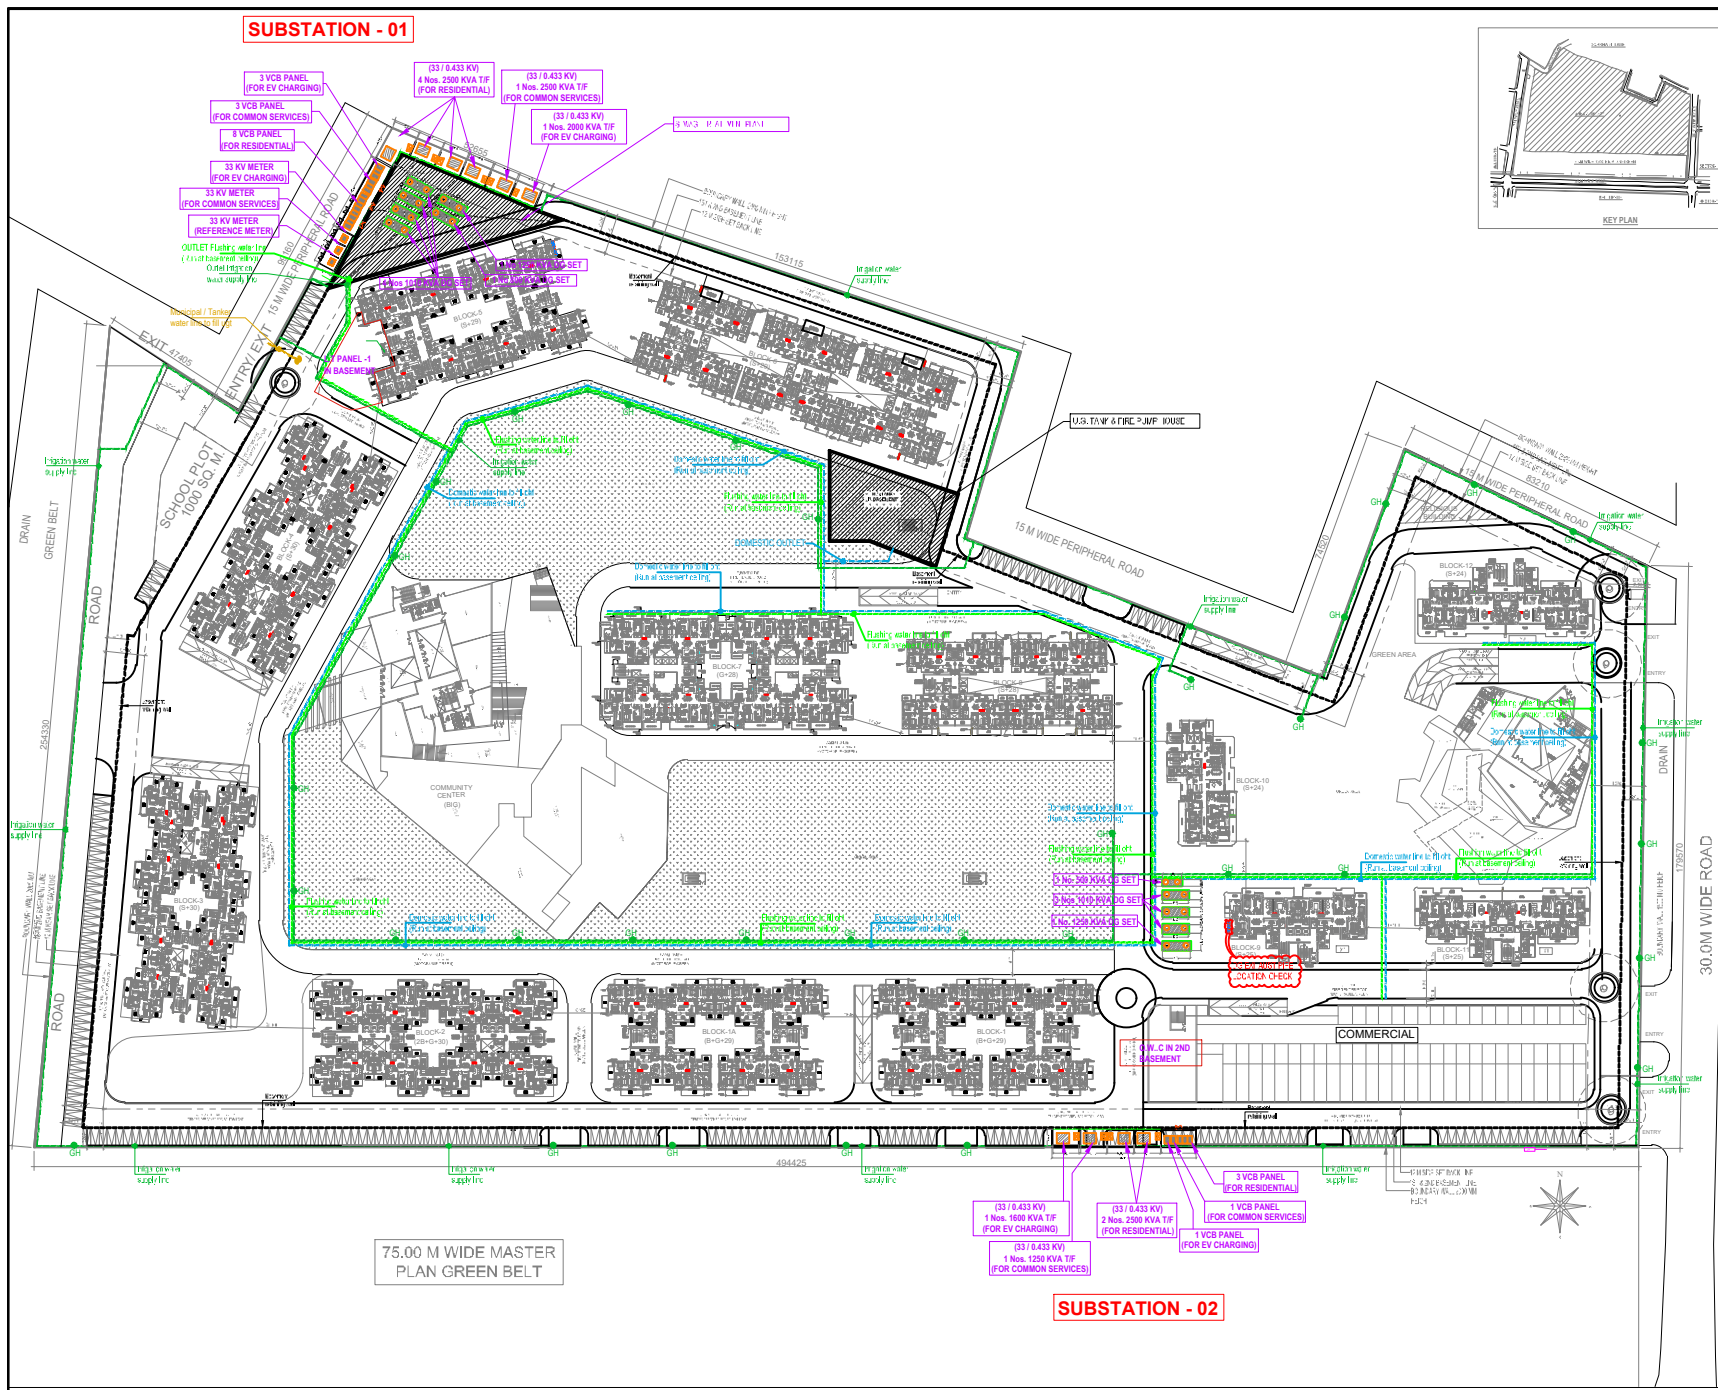


LEGEND:

S. No.	SYMBOL	DESCRIPTION
1.		DOMESTIC WATER LINE TO FALL DOMESTIC CHT
2.		FLUSHING WATER LINE TO FALL FLUSHING CHT
3.		MUNICIPAL WATER SUPPLY PIPELINE
4.		MUNICIPAL / TANKER WATER SUPPLY PIPELINE
5.		GARDEN HYDRANT

Rev. No.	Date	Revision

Project : PROPOSED GROUP HOUSING
FOR MIS AMBIENCE PVT. LTD. AT PLOT NO.-GH-01,
SECTOR-115, NOIDA, (U.P.)

Title : LAYOUT PLAN (DUAL PLUMBING)

Subtitle : EXTERNAL WATER SUPPLY SYSTEM

Drawing Released For :

☐ APPROVAL	☐ SUBMISSION
☐ ADVANCE COPY	☐ CONSTRUCTION

Dwg. No.: IVORY COUNTY/ES-02

Scale : 1:750

Date : May 2023

Architects : Consummate Engineering Services (P) Ltd.

Services Consultant : Consummate Engineering Services (P) Ltd.